


EAST LONGMEADOW			
NORTH MAIN ST.			
PUB. NO.	STATE	FED. AID PROJ. NO.	FISCAL YEAR
1	MASS.	5-98(2)	104
TOTAL SHEETS		1	104

THE 1953 SPECIFICATIONS AND 1958
CONSTRUCTION STANDARDS AND THE
MANUAL ON UNIFORM TRAFFIC CONTROL
DIVISION FOR STREETS AND HIGHWAYS
WILL GOVERN.

THE COMMONWEALTH OF MASSACHUSETTS
DEPARTMENT OF PUBLIC WORKS
PLAN AND PROFILE OF
STATE HIGHWAY
IN THE TOWN OF
EAST LONGMEADOW
HAMPDEN COUNTY
FEDERAL AID PROJECT

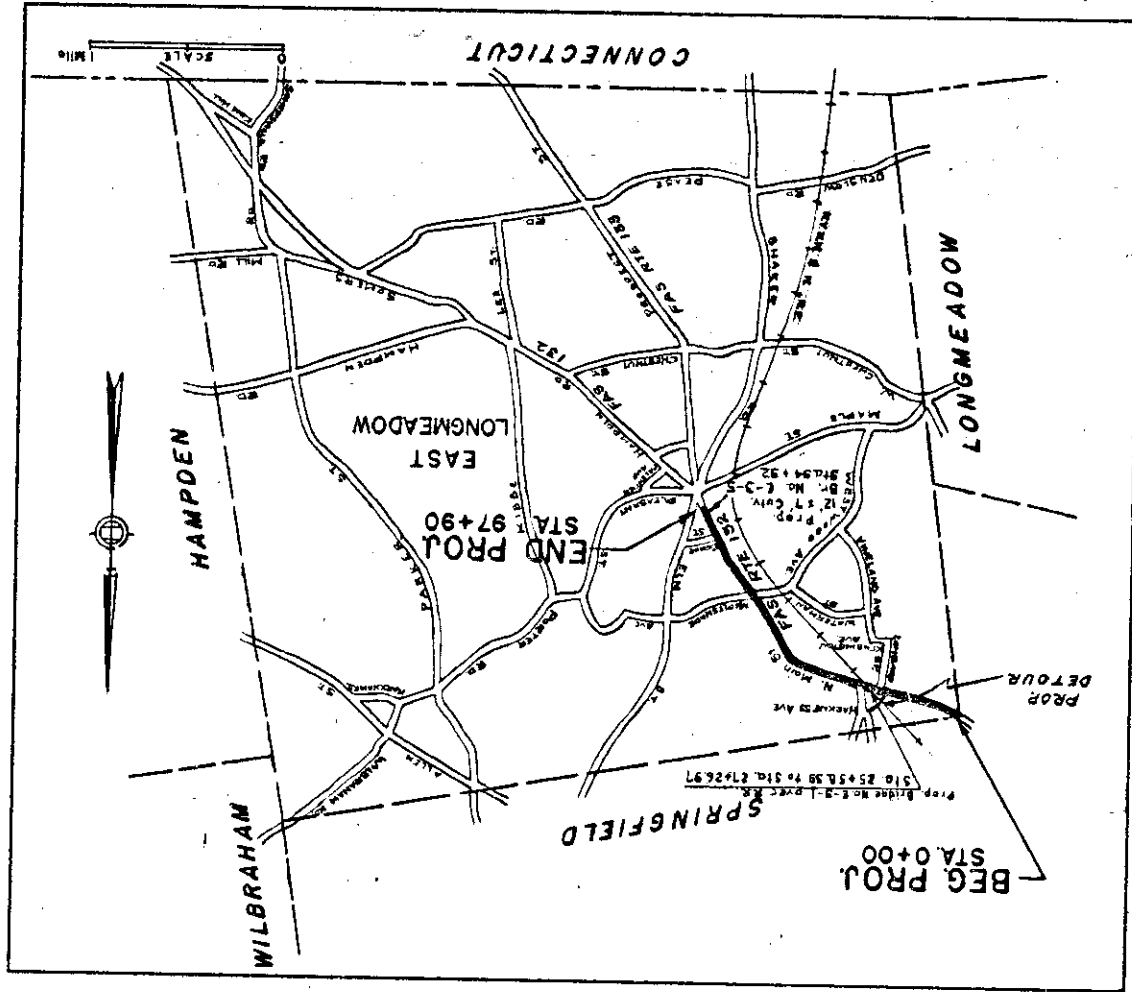

PLAN 1"=40' FT.
PROFILE 1"=40' FT.
CROSS-SECTIONS 1"=20' FT.
TIN. 1"=4' FT.

NOTE
LENGTH OF PROJECT 9780.00 FT.=1854 MILES

RECOMMENDED FOR APPROVAL
CHIEF ENGINEER

APPROVED
COMMISSIONER
OF PUBLIC WORKS

ASSOCIATE
COMMISSIONERS

DEPARTMENT OF COMMERCE
BUREAU OF PUBLIC ROADS
APPROVED
DIVISION ENGINEER
DATE

RECEIVED
SEP 3 194
DEPT. OF PUBLIC WORKS
DISTRICT 2

INDEX OF SHEETS

SHEET NO. 1	TITLE SHEET INDEX
NO. 2	TYPICAL SECTIONS
NO. 3	PLAN-PROFILE STA. 0+00 TO STA. 10+00
NO. 4	PLAN-PROFILE STA. 10+00 TO STA. 20+00
NO. 5	PLAN-PROFILE STA. 20+00 TO STA. 31+00
NO. 6	PLAN-PROFILE STA. 31+00 TO STA. 41+00
NO. 7	PLAN-PROFILE STA. 41+00 TO STA. 49+00
NO. 8	PLAN-PROFILE STA. 49+00 TO STA. 58+00
NO. 9	PLAN-PROFILE STA. 58+00 TO STA. 60+00
NO. 10	PLAN-PROFILE STA. 60+00 TO STA. 71+00
NO. 11	PLAN-PROFILE STA. 71+00 TO STA. 82+00
NO. 12	PLAN-PROFILE STA. 82+00 TO STA. 94+00
NO. 13	PLAN-PROFILE STA. 94+00 TO STA. 99+00
NO. 14	IDENTIFICATION SIGN
NO. 15	DRAINAGE DETAILS
NO. 16	TRAFFIC DETOUR, DECALLES AVE.
NO. 17	TRAFFIC DETOUR, DECALLES AVE.
CONVENTIONAL SIGNS

