


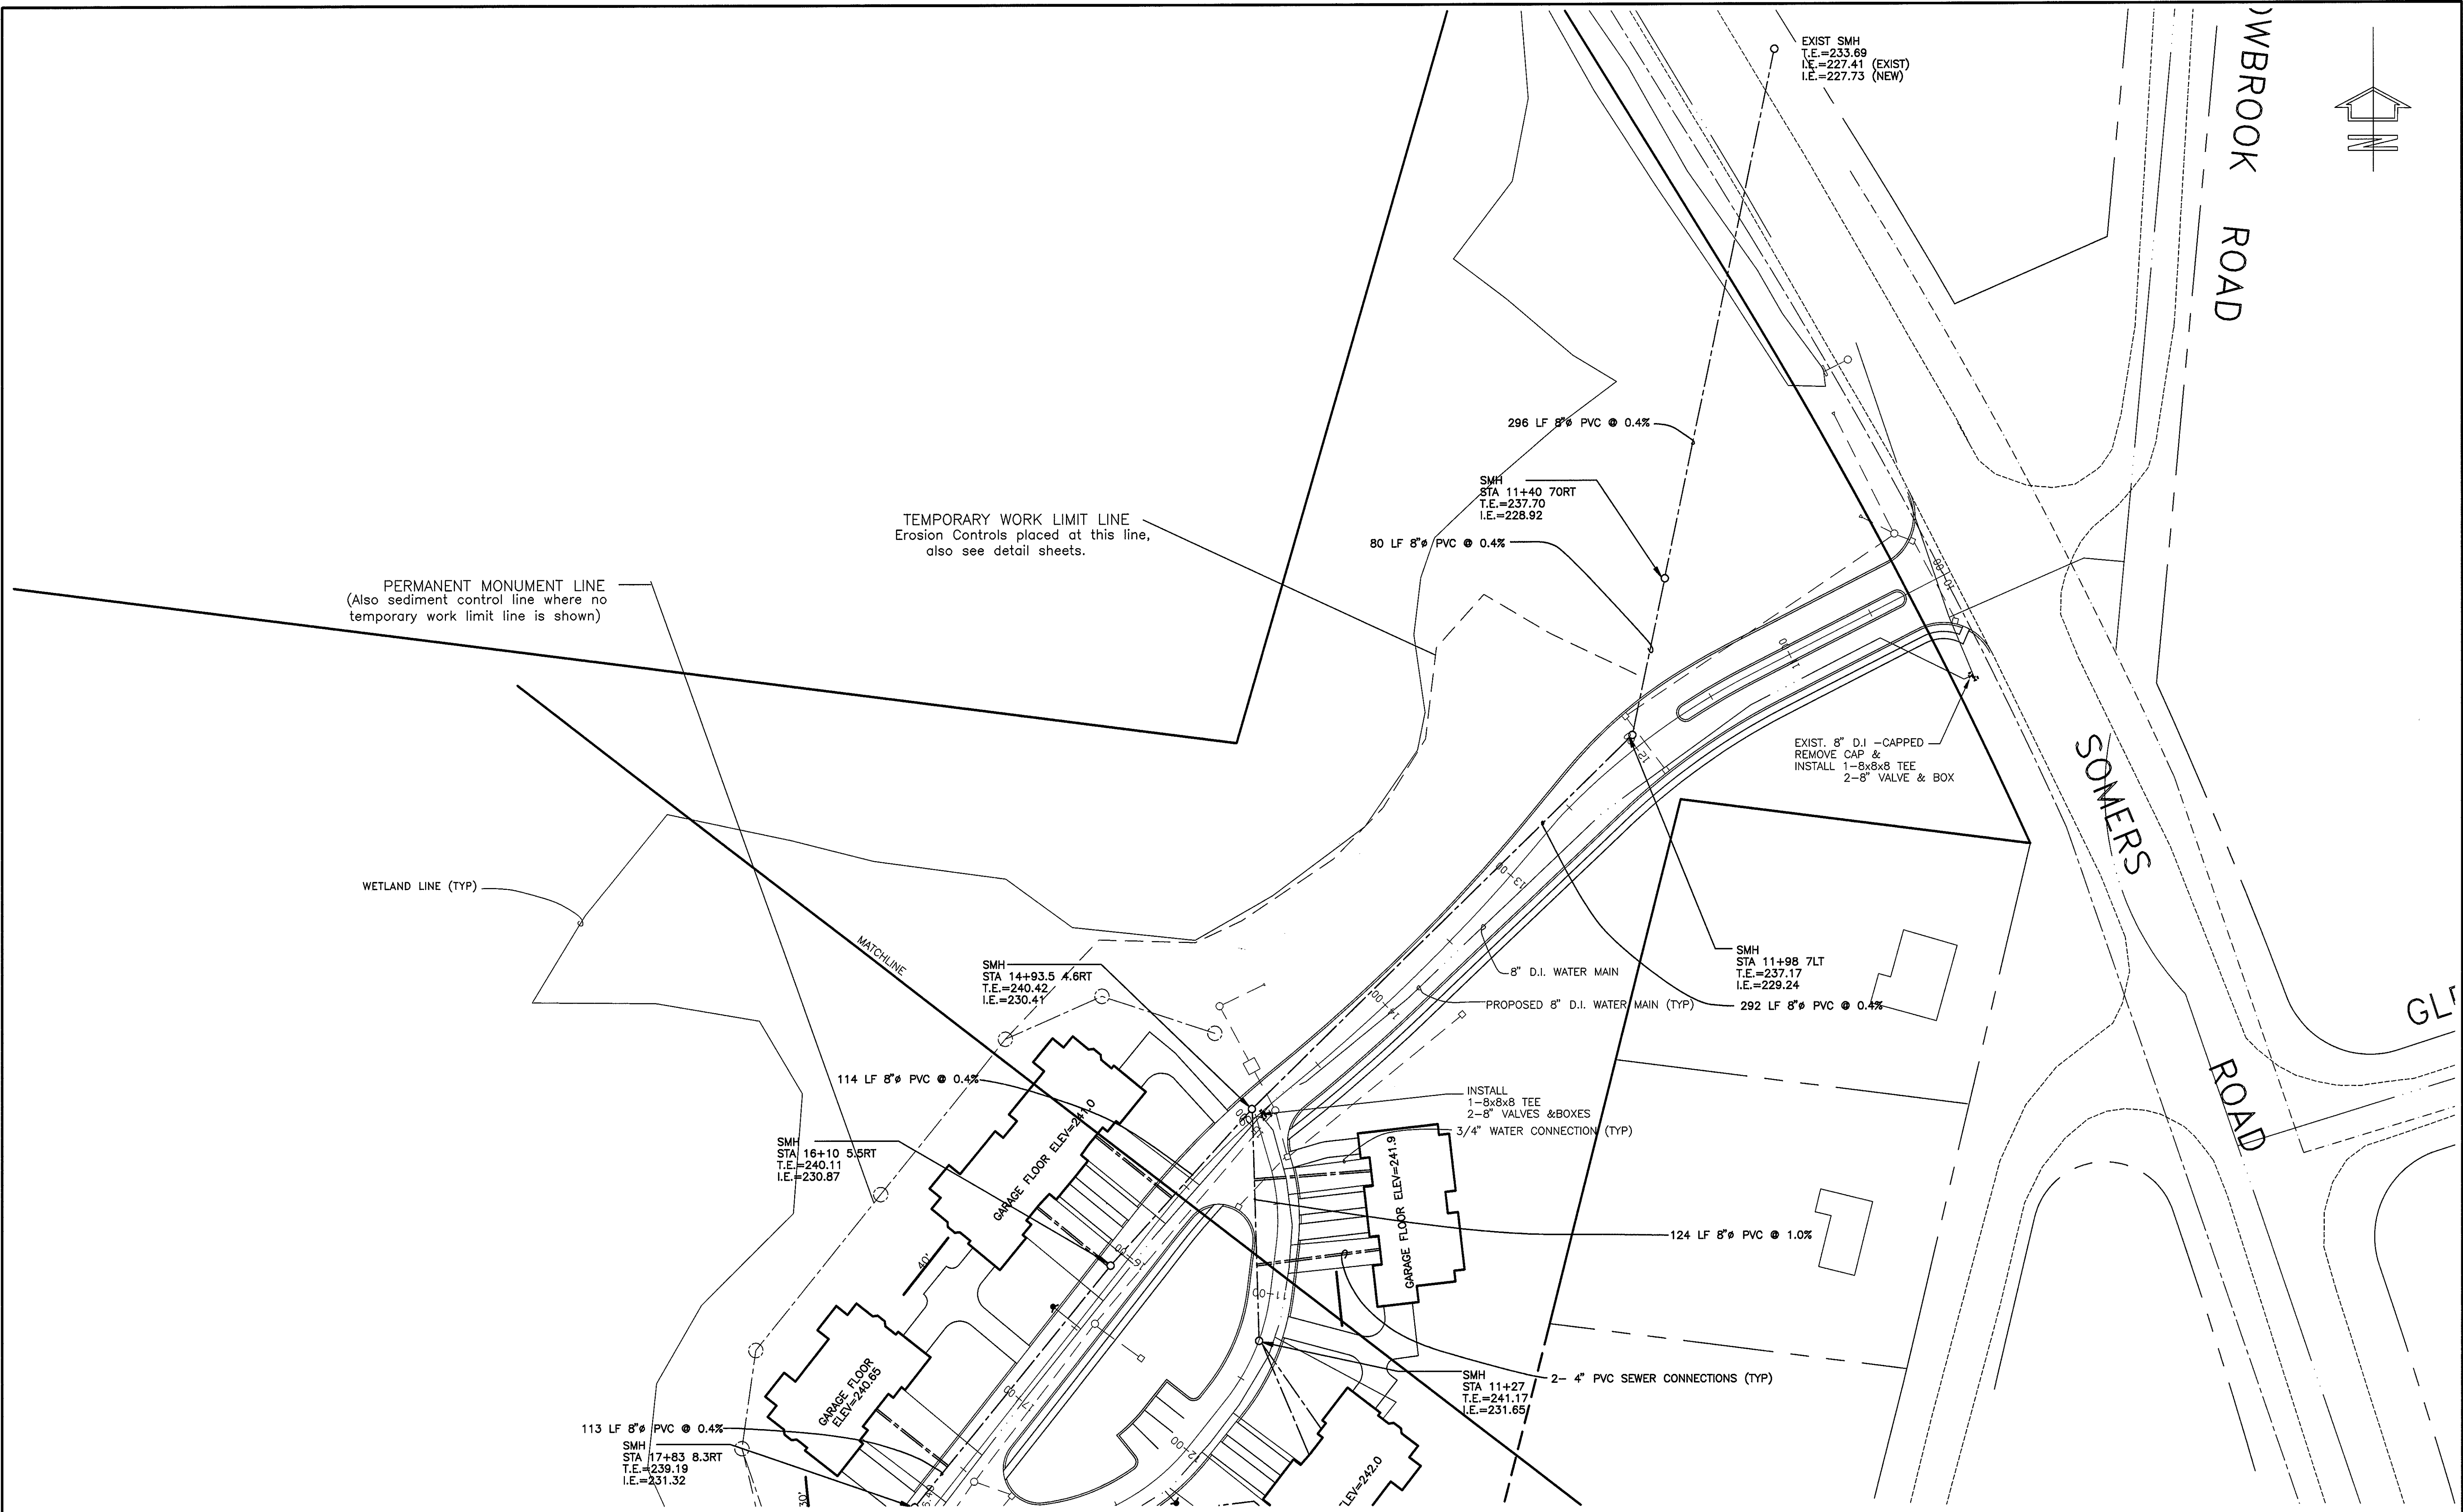

PAINE & COMPANY PROJECT LANDSCAPE ARCHITECT 105 Elm Street Westfield, MA 01086	PIONEER ENVIRONMENTAL, INC. PROJECT WETLAND SCIENTIST 215 North Main Street East Longmeadow, MA 01028	SMITH ASSOCIATES SURVEYORS, INC. PROJECT SURVEYOR 165 Shaker Road East Longmeadow, MA 01028	BAYSTATE ENVIRONMENTAL CONSULTANTS, INC. PROJECT CIVIL ENGINEER 296 North Main Street East Longmeadow, MA 01028							THE ELMS	PROJECT NO. 95-1214-1
											SCALE 1"=40'
											DATE SEPT. 1997
											DRAWING NO.
						NO.	DATE	REVISION	BY		ROUTE 83 DEVELOPMENT CORPORATION East Longmeadow, Massachusetts
SHEET TITLE UTILITY PLAN											