

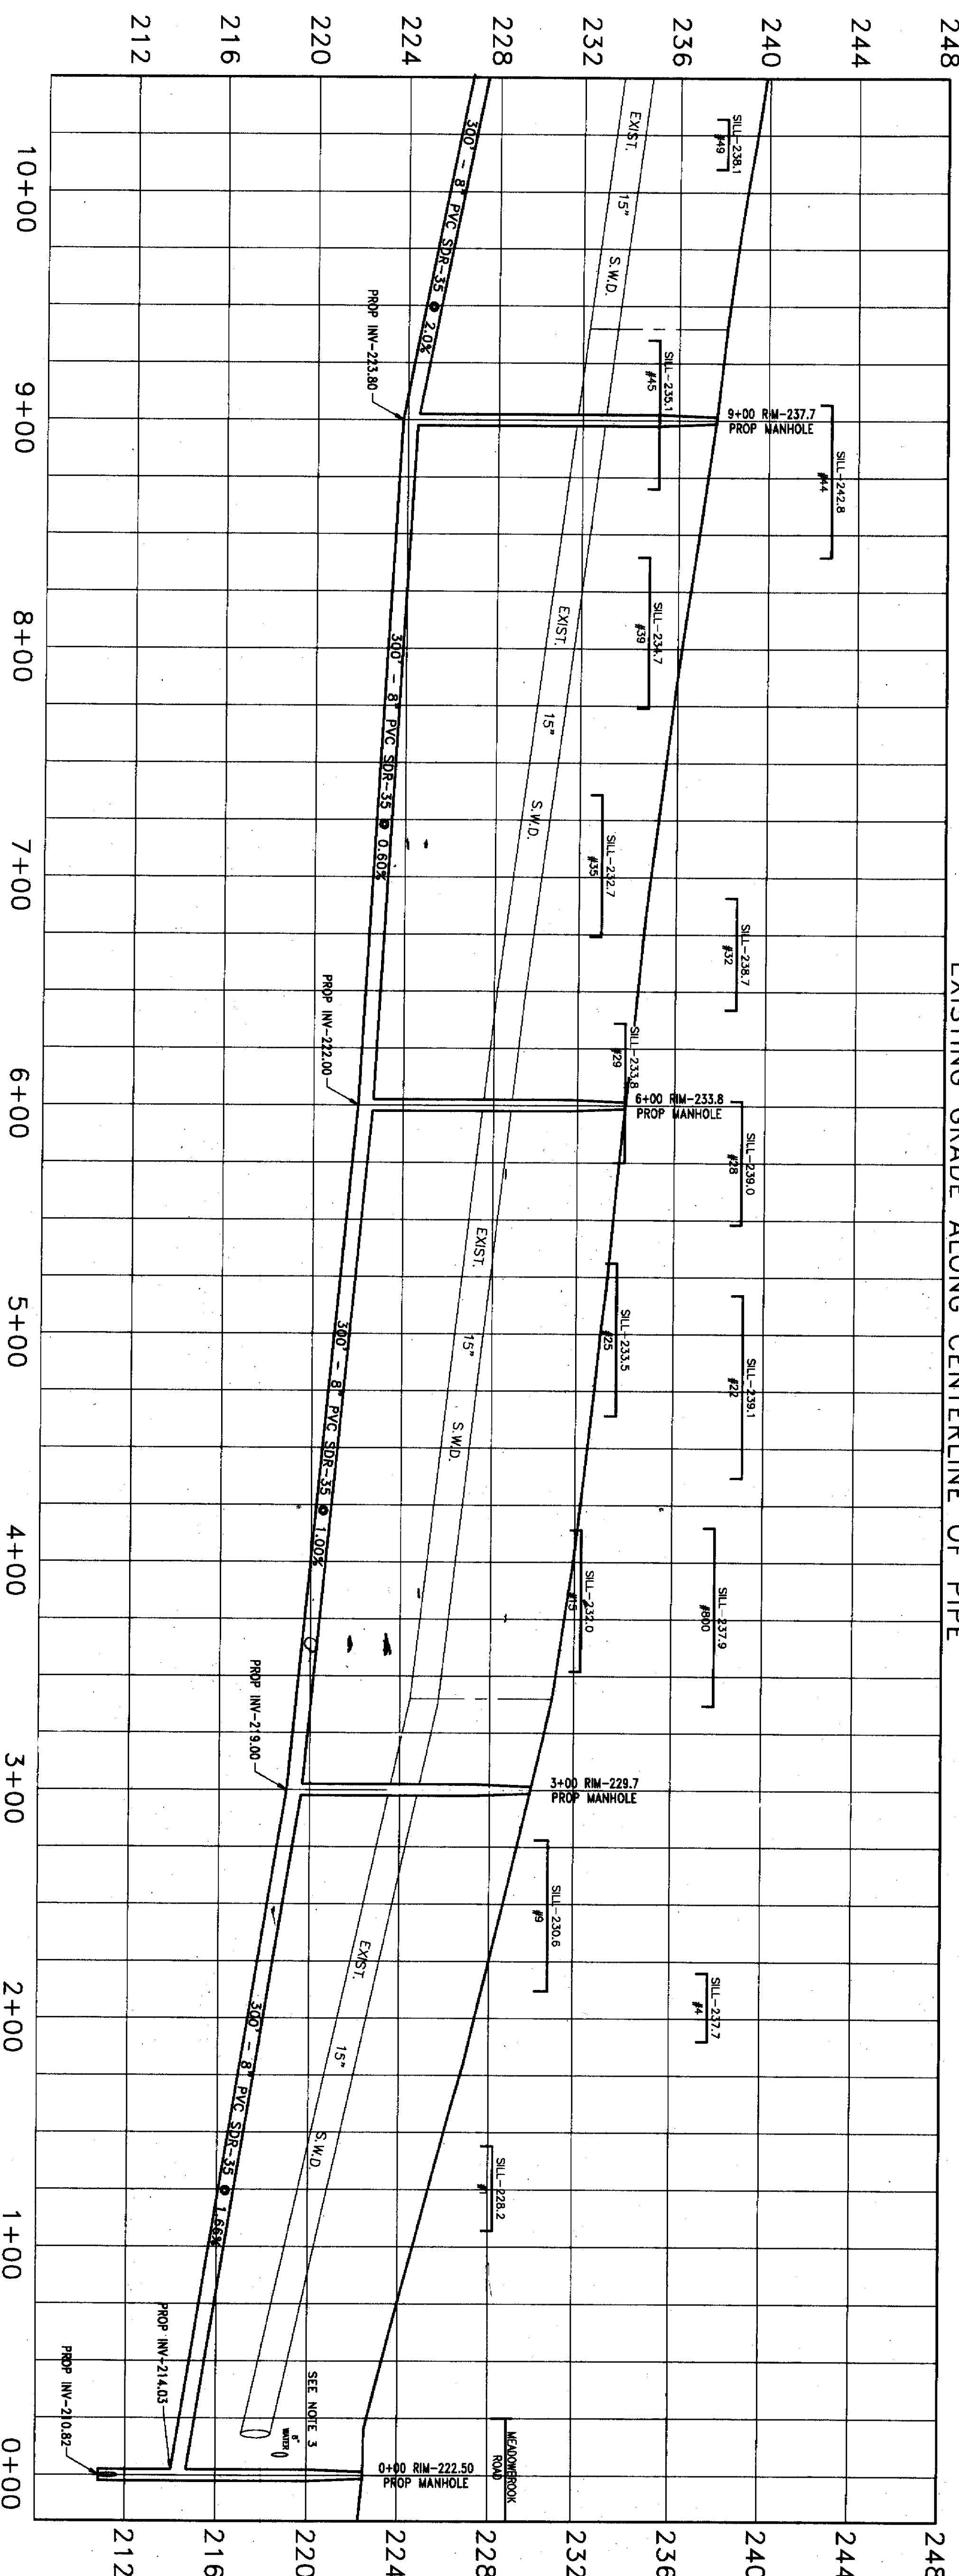


EXISTING GRADE ALONG CENTERLINE OF PIPE

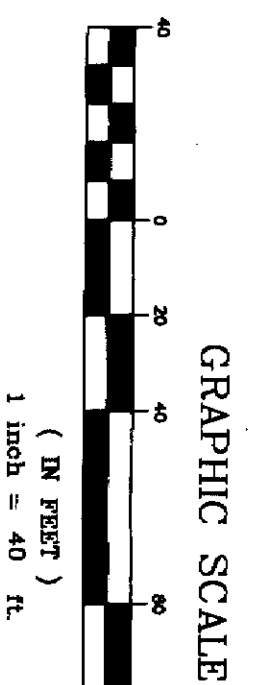

HORIZONTAL SCALE - 1"=40'
VERTICAL SCALE - 1"=4'

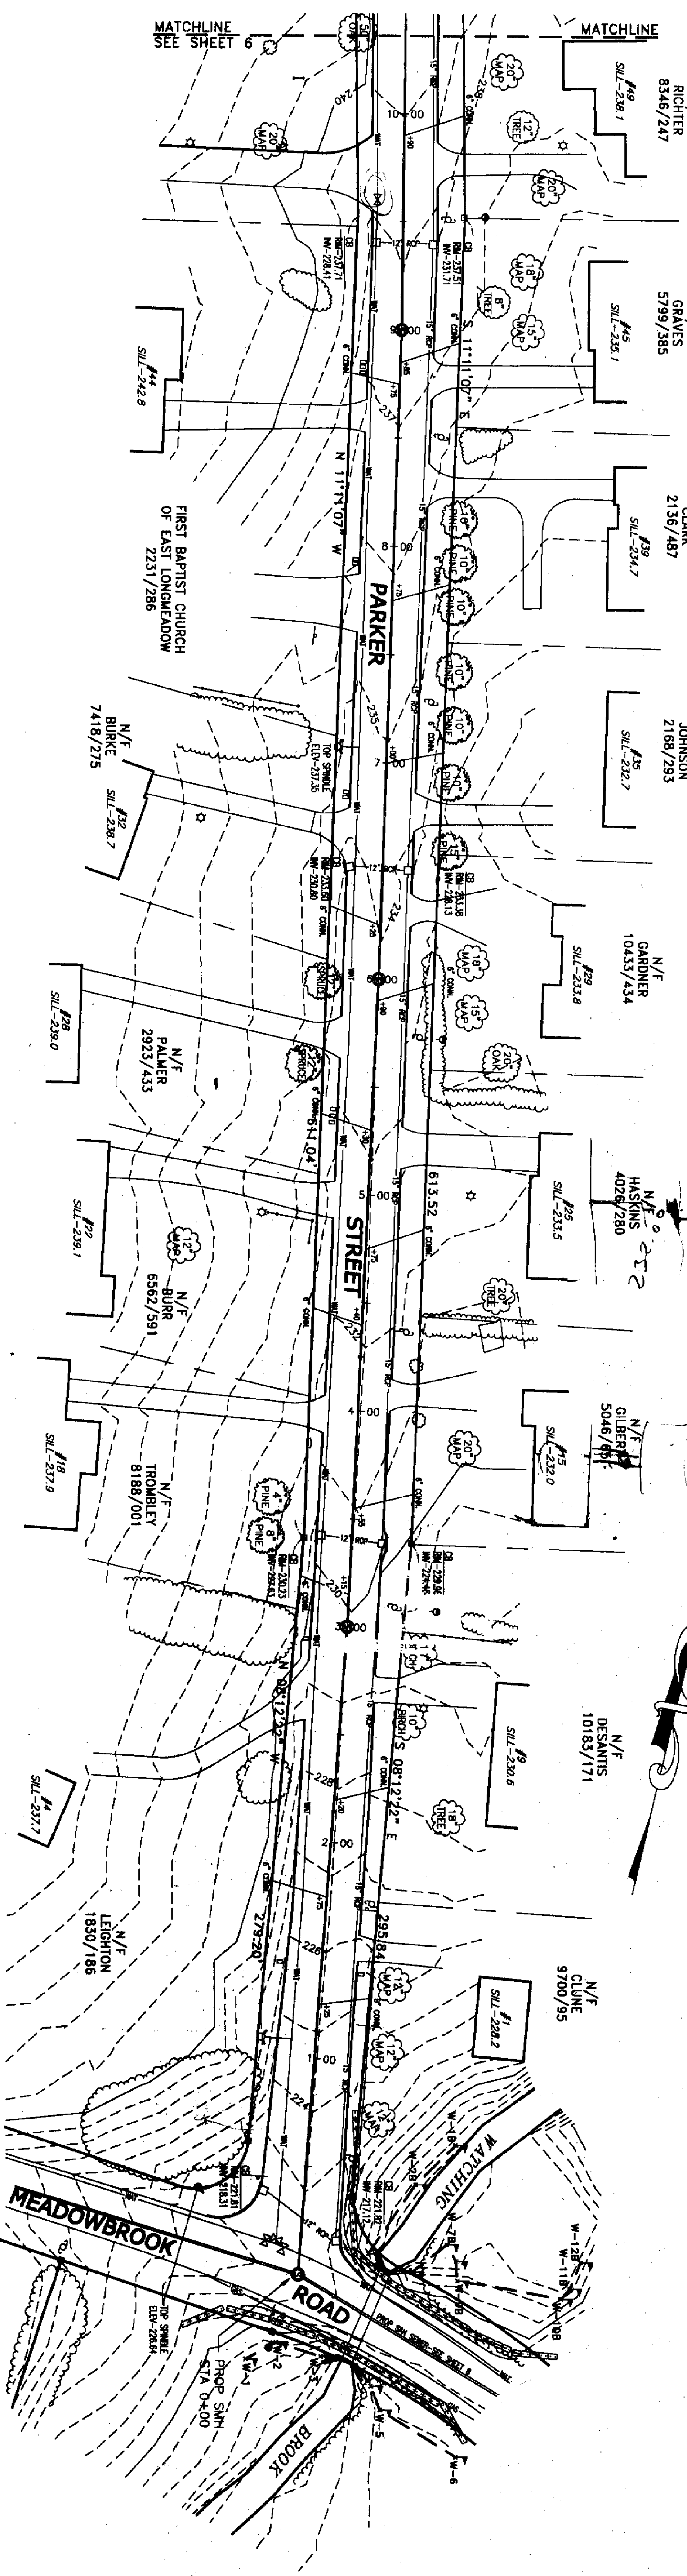

1) TOP OF HYDRAULIC SPINULE LOCATED ON WESTERN SIDE OF PARKER STREET OPPOSITE HOUSE #32, ELEV. 237.35
2) TOP OF HYDRAULIC SPINULE LOCATED ON WESTERN SIDE OF MEADOWBROOK ROAD AND PARKER STREET, ELEV. 238.64

NOTES
1) CONTRACTOR TO NOTIFY THE STATE IN ACCORDANCE WITH M.C.L. 2) EROSION CONTROL BARRIER MUST BE IN PLACE PRIOR TO ANY CONSTRUCTION 3) DEPTH OF WATER MAIN PRIOR TO SEWER ADJUSTED IF NECESSARY

REVISED: 9/26/00
SHEET 5 OF 10

PROPOSED SANITARY SEWER	ECOTEC ENVIRONMENTAL ASSOCIATES INC.
PARKER STREET	100 DORSET ROAD
FROM	P.O. BOX 18
MEADOWBROOK ROAD NORTHERLY ±2850 FEET	EAST LONGMEADOW, MA 01103
EAST LONGMEADOW, MA	PHONE (413) 528-0770 FAX (413) 528-3882
FOR THE	THOWN BY G.W.
EAST LONGMEADOW DEPARTMENT OF PUBLIC WORKS	PROJECT NO. EC-35
	DATE 9-26-00
	BY J.T.
	CHECKED BY G.W.