

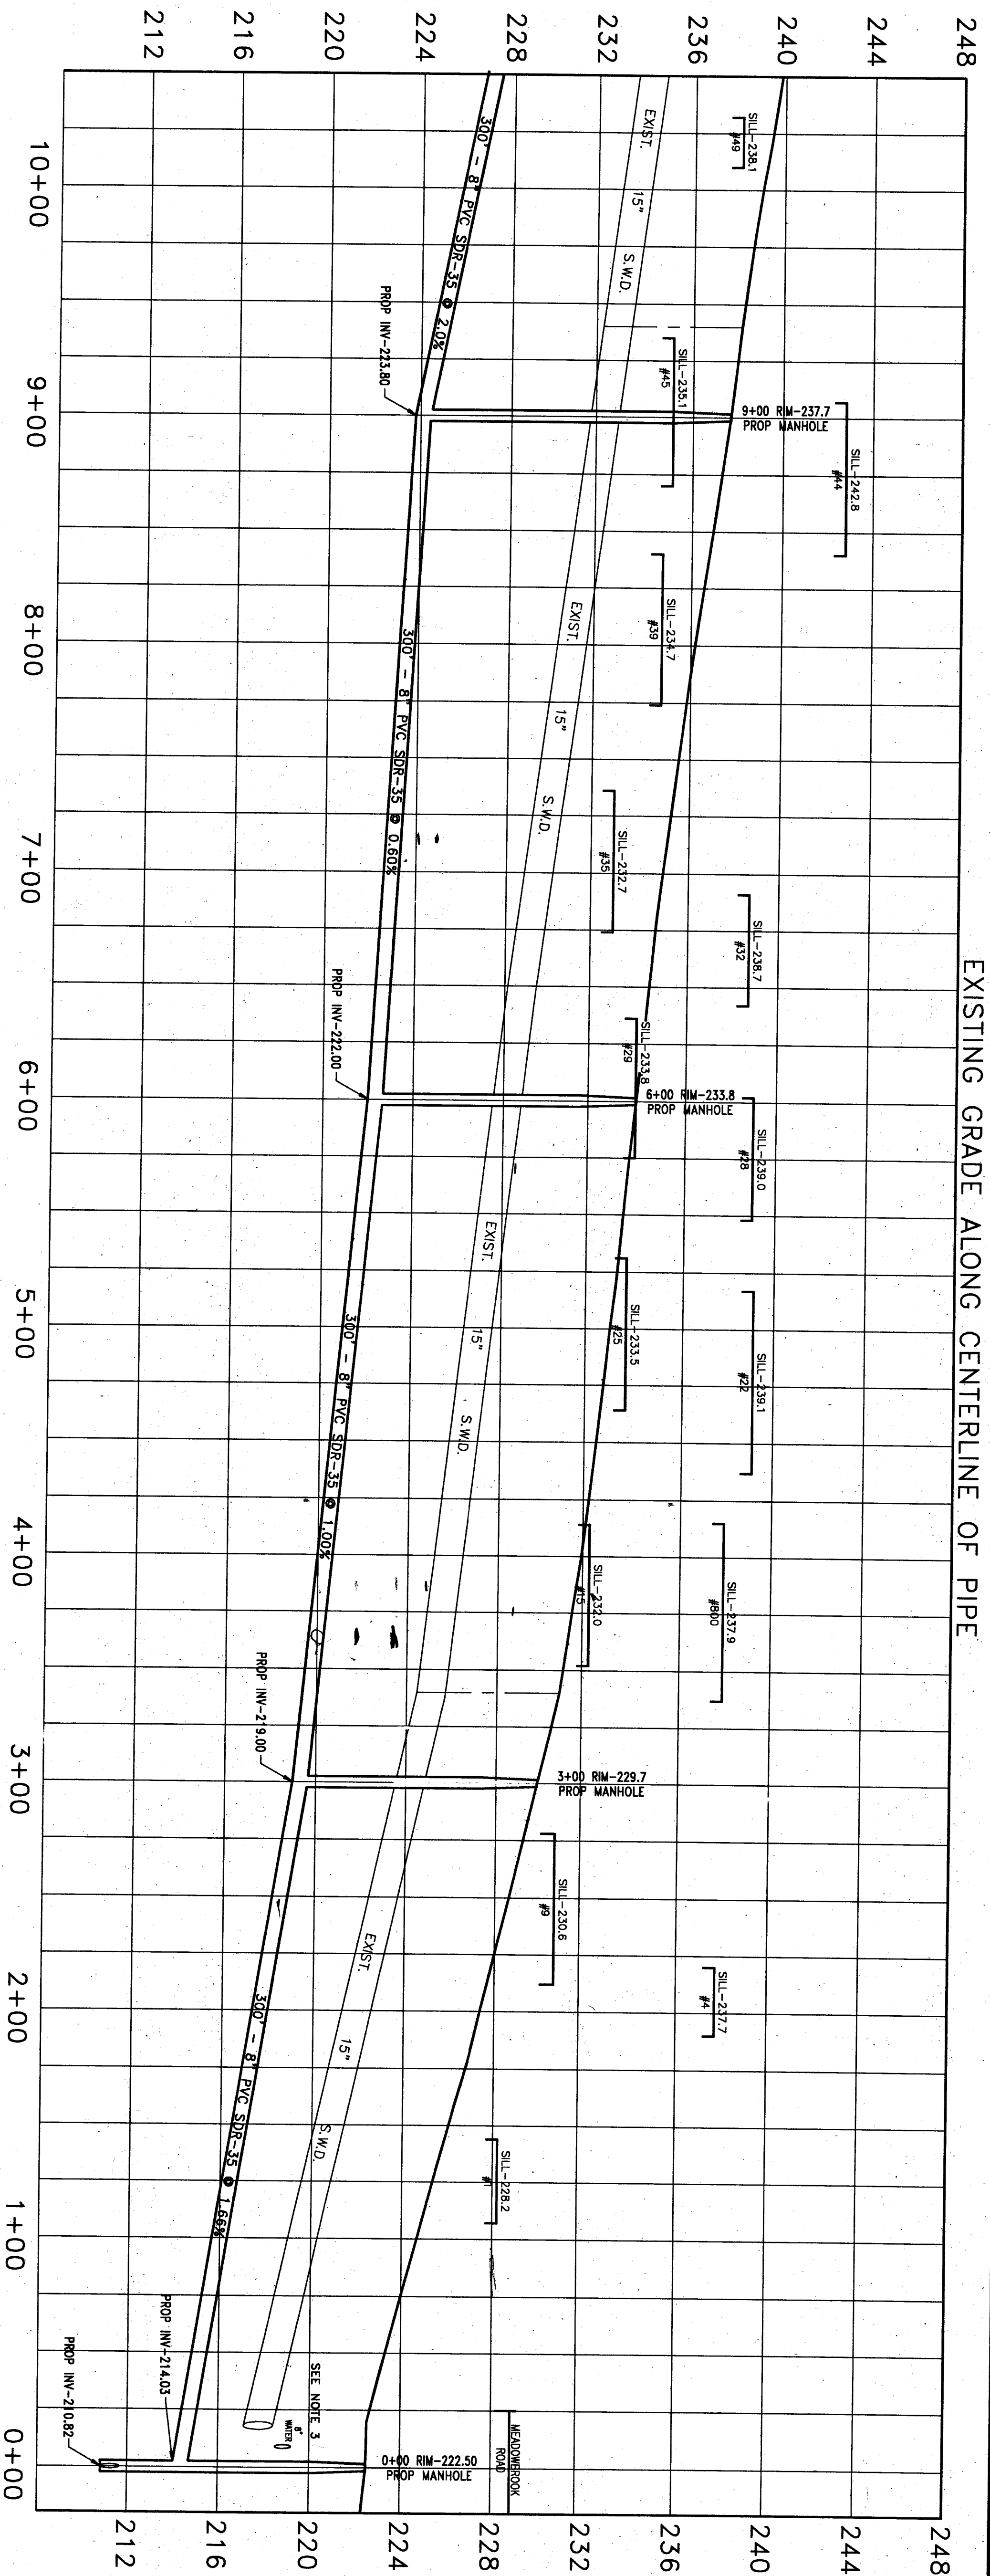


EXISTING GRADE ALONG CENTERLINE OF PIPE

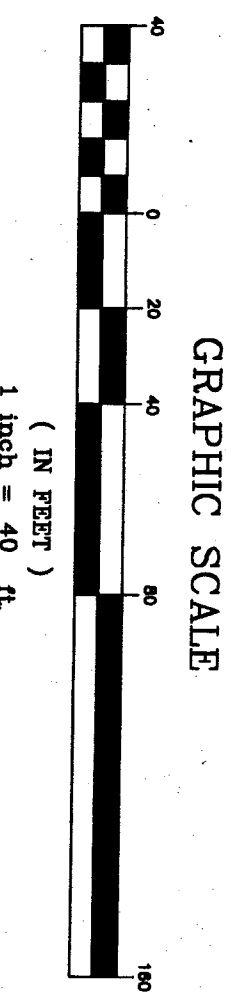

HORIZONTAL SCALE - 1"=40'
VERTICAL SCALE - 1"=4'

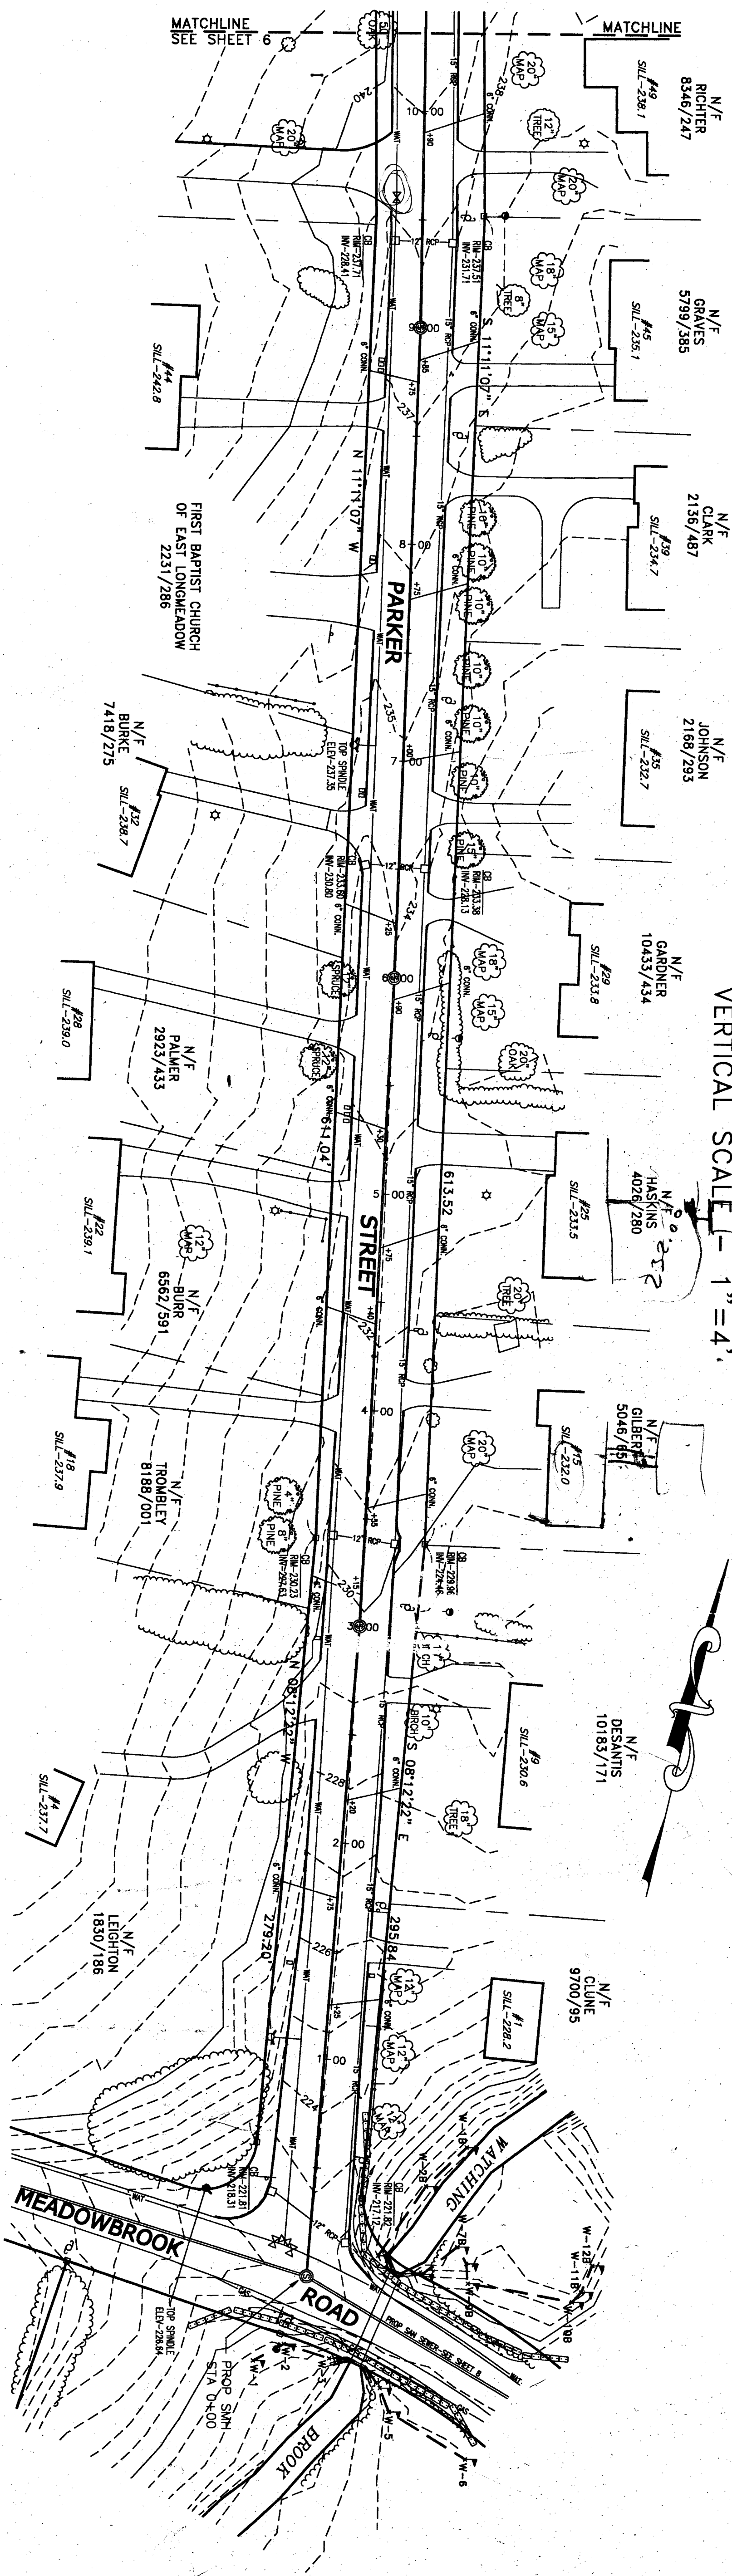

BENCHMARKS
1) TOP OF HYDRAULIC SPINDLE LOCATED ON WESTERN SIDE
OF PARKER STREET OPPOSITE HOUSE #132 ELEV.-232.55
2) TOP OF HYDRAULIC SPINDLE LOCATED AT NWLY INTERSECTION
OF MEADOWBROOK ROAD AND PARKER STREET. ELEV.-226.64

NOTES
1) CONTRACTOR TO NOTIFY "DIG SAFE" IN ACCORDANCE WITH M.C.L.
2) EROSION CONTROL BARRIER MUST BE IN PLACE PRIOR TO ANY
LAYING IN PARKER STREET. INVERT OF SEWER MAIN TO BE
ADJUSTED IF NECESSARY.

REVISED: 9/26/00
SHEET 5 OF 10

PROPOSED SANITARY SEWER	
PARKER STREET	
FROM	
MEADOWBROOK ROAD NORTHERLY ±2850 FEET	
EAST LONGMEADOW, MA	
FOR THE	
EAST LONGMEADOW DEPARTMENT OF PUBLIC WORKS	
ECOTEC ENVIRONMENTAL ASSOCIATES INC.	
180 DENLOW ROAD	
P.O. BOX 188	
EAST LONGMEADOW, MA 01028	
PHONE (413) 525-5708 FAX (413) 525-5882	
SCALE	PLAN 1"=40' PROFILE AS SHOWN
DRAWN BY	G.W.
CHECKED BY	J.T.
DATE	MARCH 2000
SHEET NO.	EC-35
PROJECT NO.	99-074
FILE NAME	