


EXISTING GRADE ALONG CENTERLINE OF PIPE

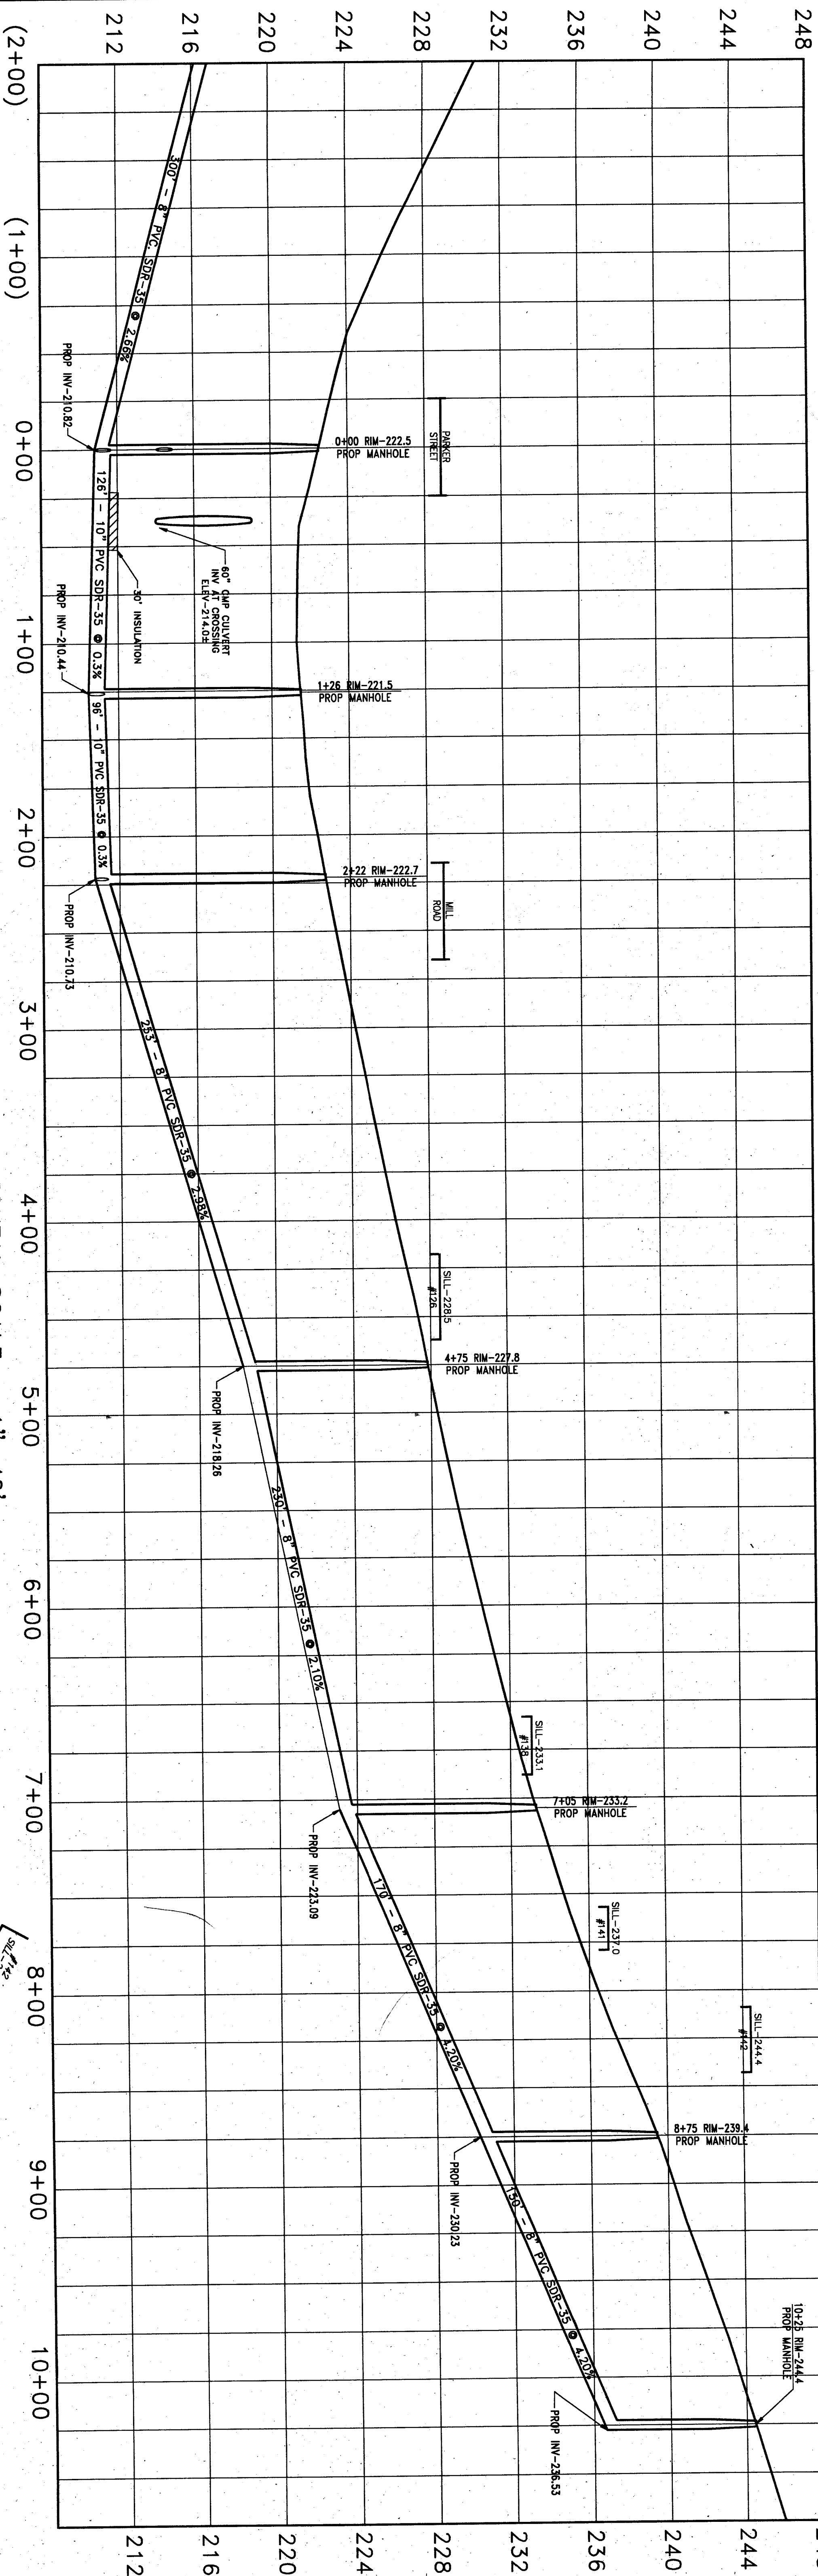

HORIZONTAL SCALE - 1"=40'
VERTICAL SCALE - 1"=4'

N/F
STEUBINS
5804/715

N/F
ZEPHE
L.C. 002-6216

N/F
HOUSE
L.C. 001-1862


N/F
LABRANCH
L.C. 029109

N/F
O'BRIEN
4650/129

N/F
BURNET
9357/559

- NOTES
- 1) CONTRACTOR TO NOTIFY "DIG SAFE" IN ACCORDANCE WITH M.C.L.
 - 2) EROSION CONTROL BARRIER MUST BE IN PLACE PRIOR TO ANY CONSTRUCTION.
 - 3) CONTRACTOR TO VERIFY DEPTH OF WATER MAIN PRIOR TO SEWER LAYING IN PARKER STREET. INVERT OF SEWER MAIN TO BE ADJUSTED IF NECESSARY.

GRAPHIC SCALE

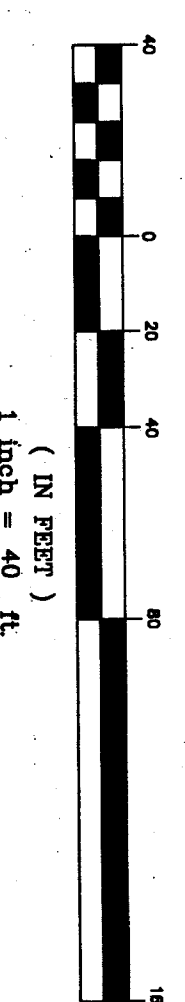

REVISED: 9/26/00
SHEET 8 OF 10

PROPOSED SANITARY SEWER		ECOTEC ENVIRONMENTAL ASSOCIATES INC.	
MEADOWBROOK ROAD		180 DENLOW ROAD	
FROM		P.O. BOX 188	
SOUTHEASTERLY AND NORTHWESTERLY OF PARKER STREET		EAST LONGMEADOW, MA 01028	
EAST LONGMEADOW, MA		PHONE (413) 525-0703 FAX (413) 525-0882	
FOR THE		SCALE PLAN 1"=40'; PROFILE AS SHOWN	
EAST LONGMEADOW DEPARTMENT OF PUBLIC WORKS		DRAWN BY C.W. CHECKED BY C.W. DATE MARCH 2000	
		SHEET 8 OF 10 PROJECT NO. 99-074 FILE NAME	