


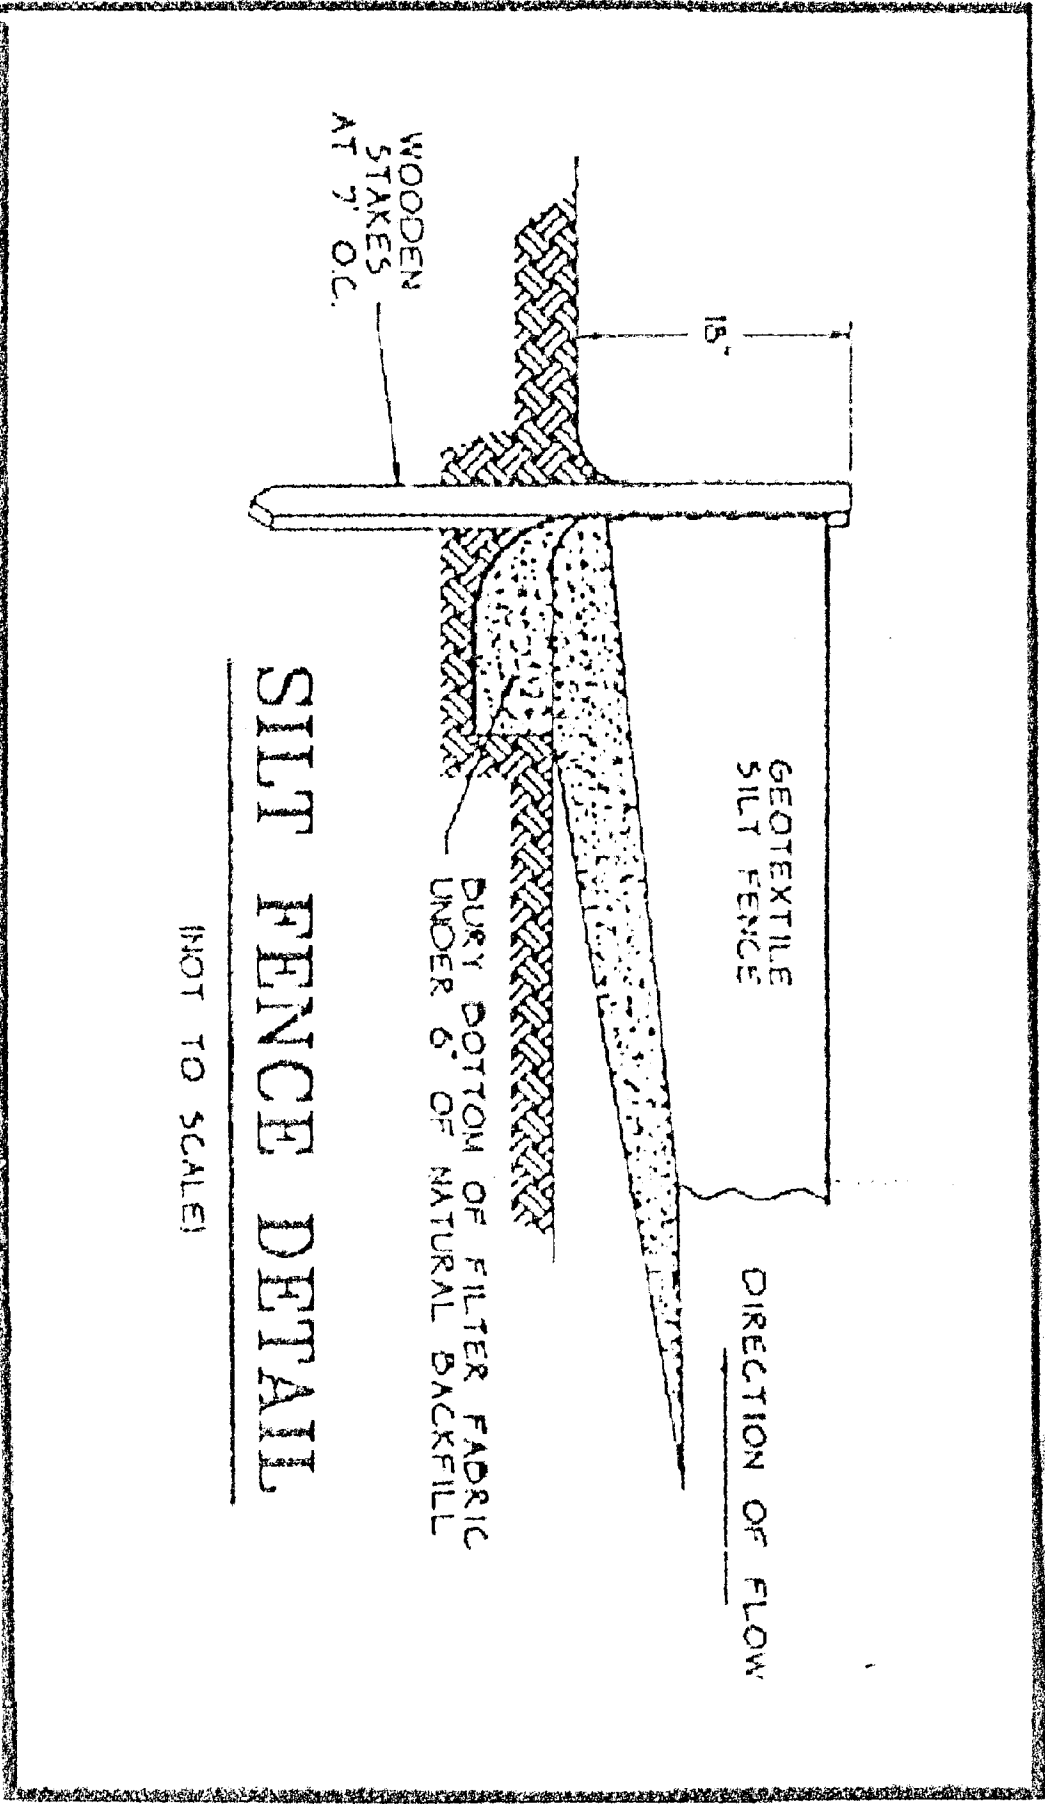


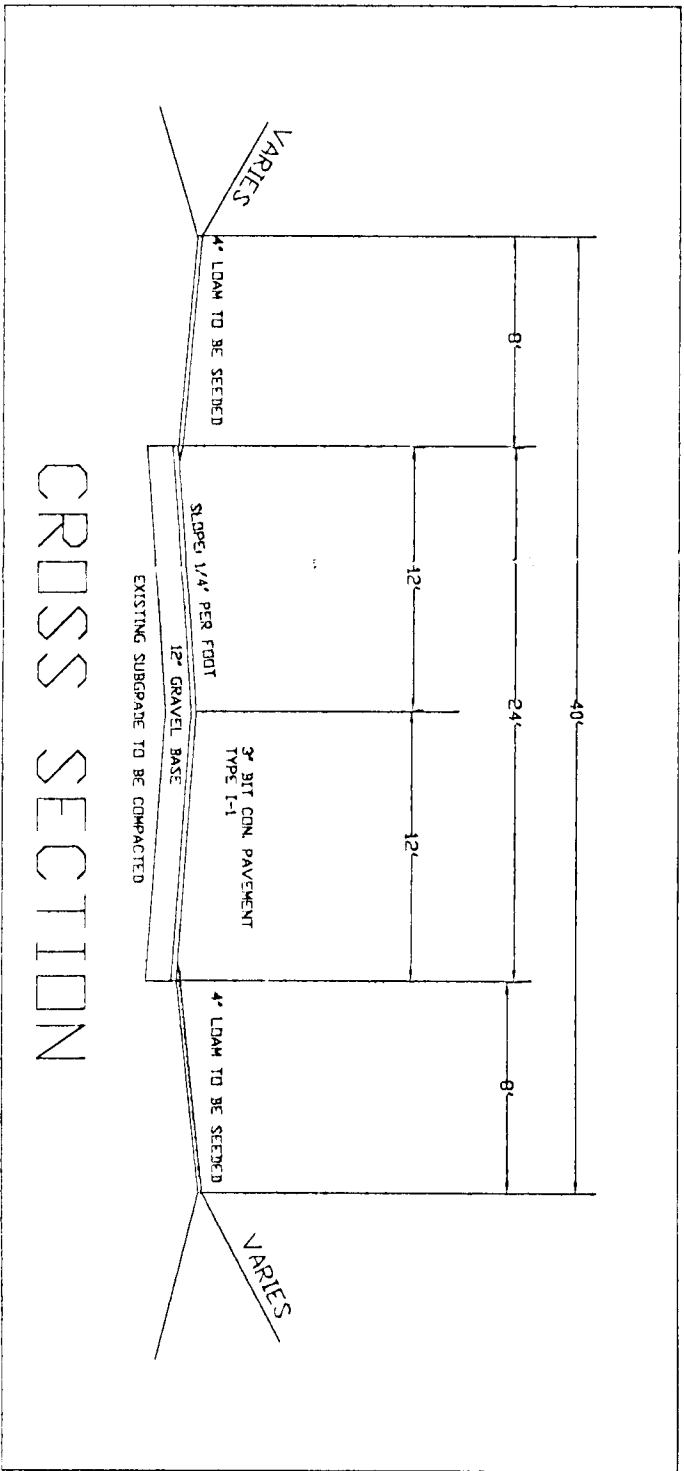

OPERATION AND MAINTENANCE:
OWNER WILL BE RESPONSIBLE FOR MAINTAINING DRAINAGE SYSTEM UNTIL SUCH TIME THAT THE TOWN ACCEPTS THE ROAD.
DRAINAGE SYSTEM TO BE INSPECTED AFTER EACH MAJOR STORM EVENT, AND DURING THE FALL OF EACH YEAR. DEBRIS TO BE REMOVED WHEN NEEDED.

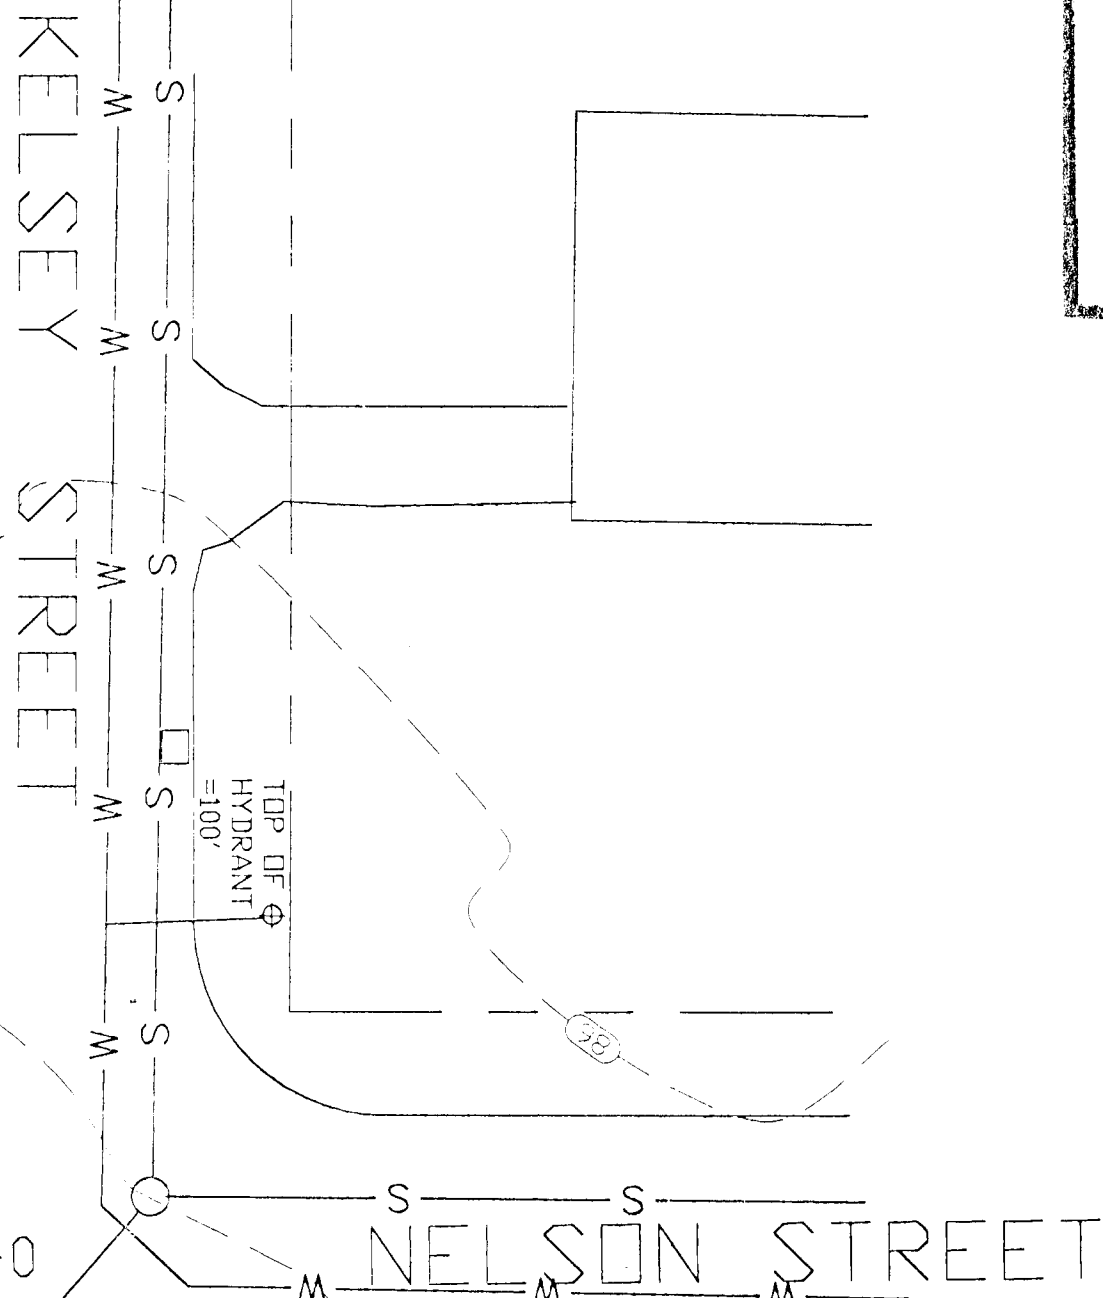


1. INSTALL SILT BARRIER PRIOR TO CONSTRUCTION
2. MAINTAIN SILT BARRIER DURING CONSTRUCTION PHASE
3. SILT BARRIER NOT TO BE REMOVED UNTIL ALL SITE SOILS ARE LOADED SEEDS AND STABILIZED.
4. SITE MUST BE LOADED AND SEEDS WITHIN 30 DAYS FROM TIME OF COMPLETION, OR, IN WINTER, THE FOLLOWING SPRING

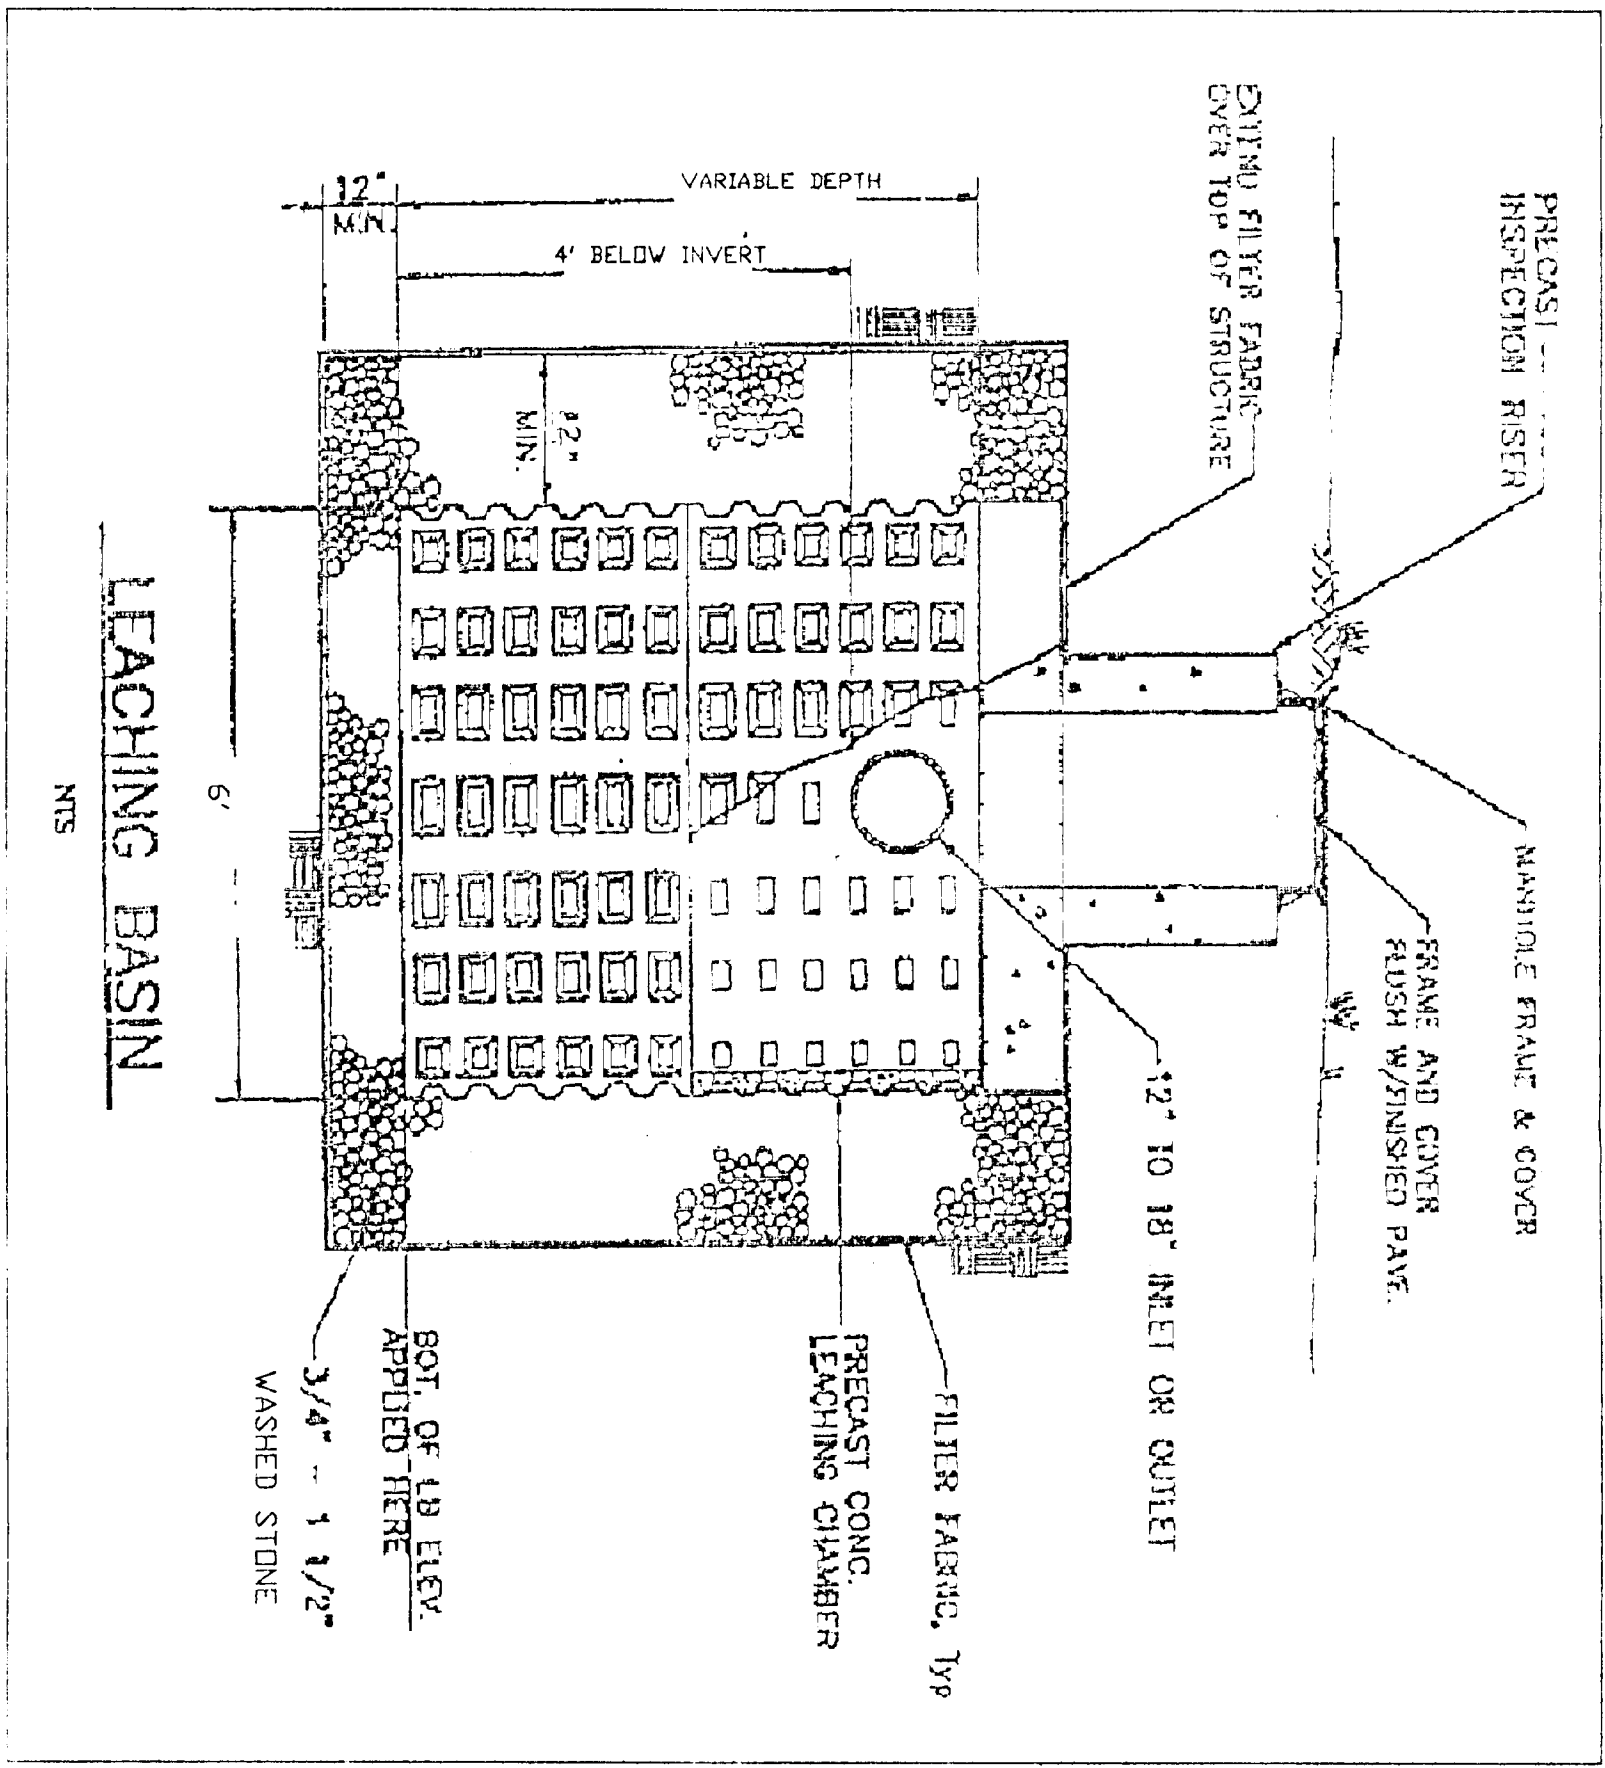

WATER AND SEWER CONNECTION PER DIRECTION OF WATER AND SEWER DEPARTMENT

PLAN VIEW
SCALE: 1"=20'

3000 SF DISTURBANCE IN 100' BUFFER ZONE

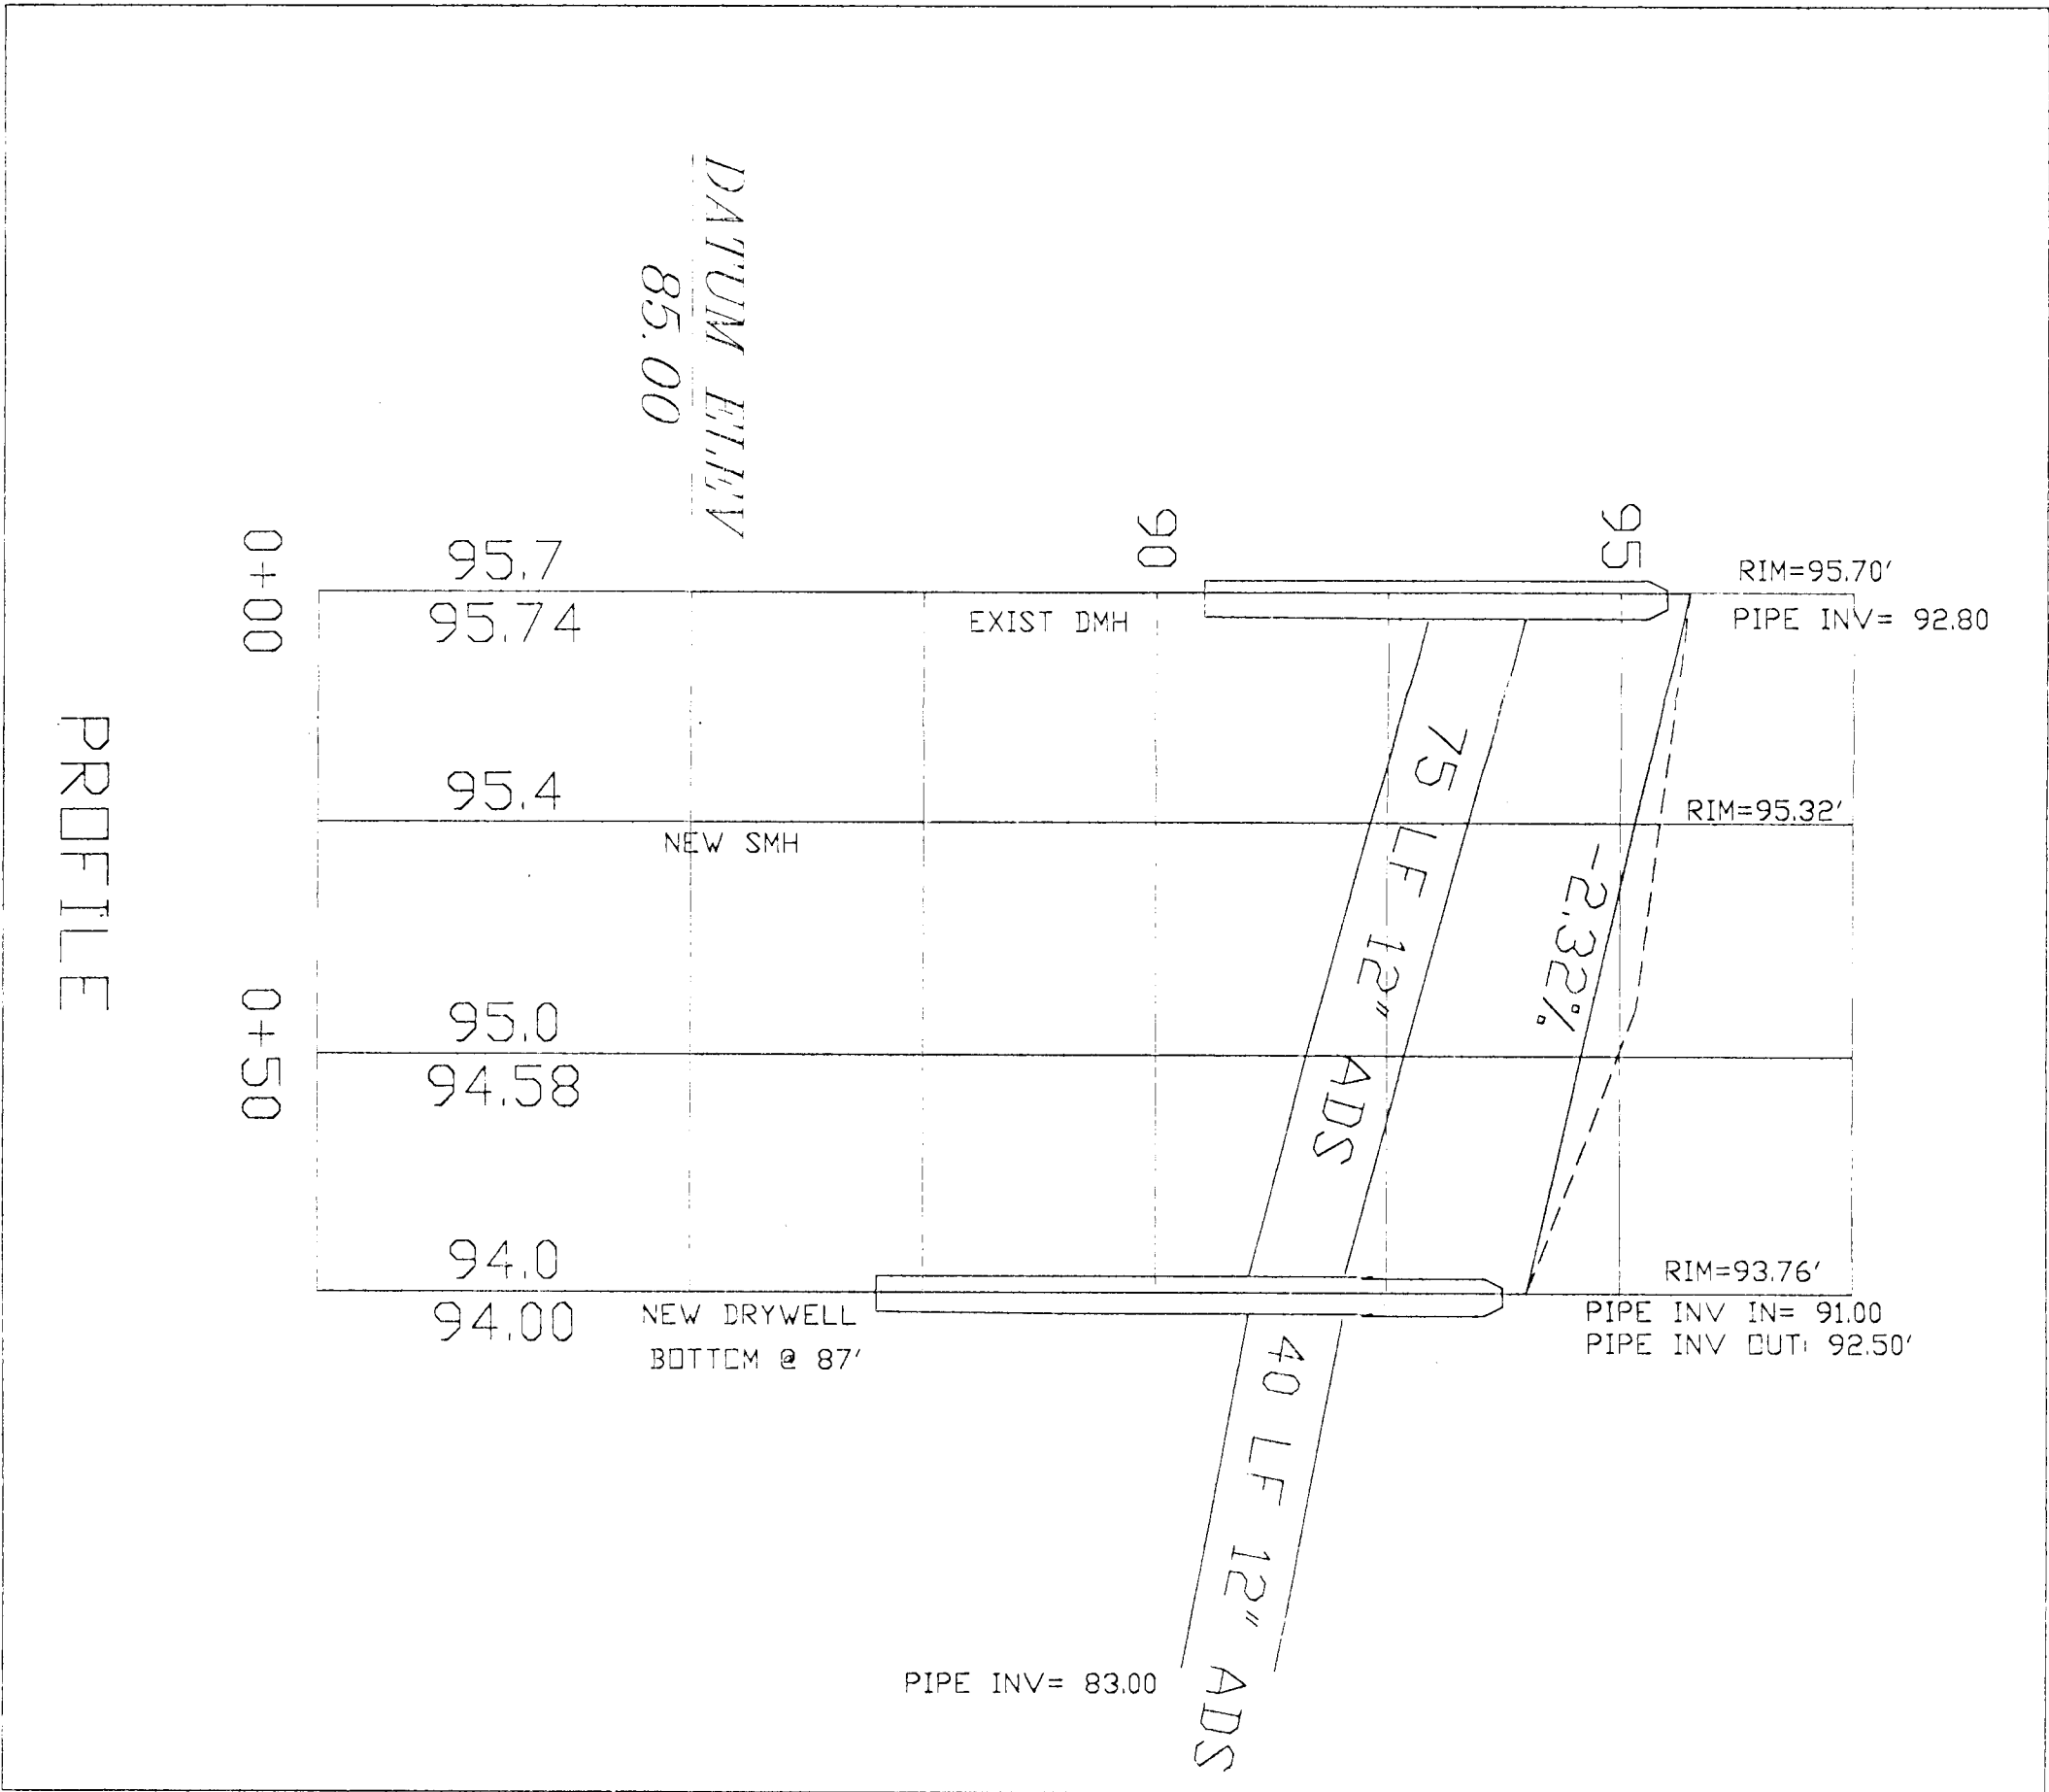

LEGEND:

- EXISTING CONTOUR
- PROPOSED CONTOUR
- WETLAND LIMIT
- 100' WETLAND BUFFER
- 50' WETLAND BUFFER
- SILTATION FENCE
- UTILITY LINE (W, G, E, ETC.)


SHEET NUMBER

1 OF 1

PROPOSED SITE DEVELOPMENT PLAN
PREPARED FOR:
JILL CAFARELLI
NELSON STREET EXTENSION
EAST LONGMEADOW, MASSACHUSETTS

NO.	DATE	REVISION
1	7/22/06	CHANGE PIPING

DESIGNED BY: RMC	HORIZONTAL SCALE: 1"=20'
DRAWN BY: RMC	VERTICAL SCALE:
CHECKED BY: RMC	DATE: 04/24/06
APPROVED BY: RMC	PROJECT NUMBER: 06/787

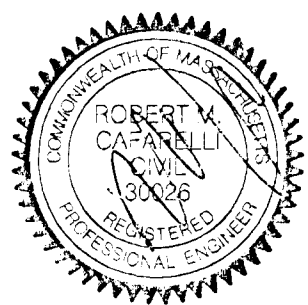

CEA CIVIL ENGINEERING ASSOCIATES

CIVIL ENGINEERS • LAND/SITE PLANNERS

10 Crane Avenue
East Longmeadow, MA 01028
Tel (413) 525-2874
Fax (413) 525-3695