

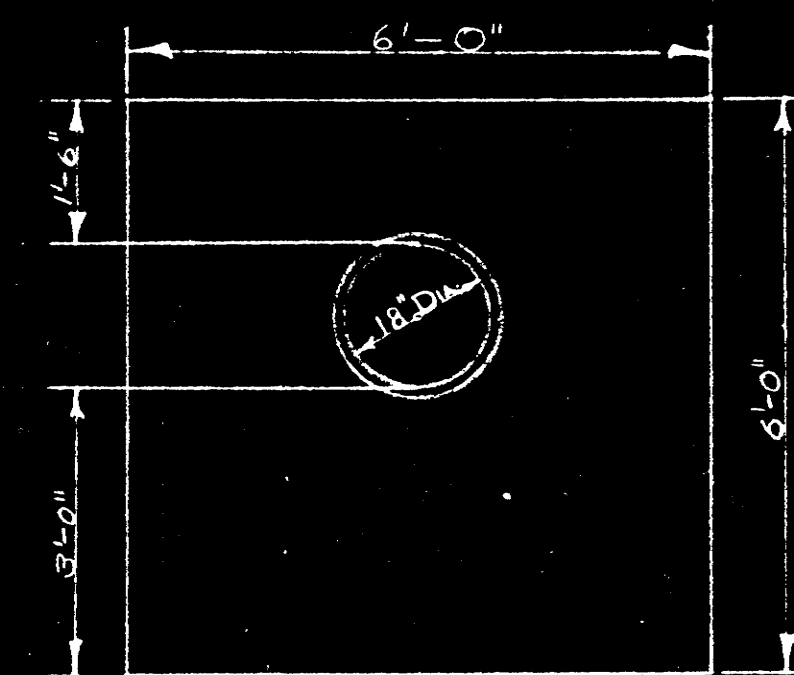


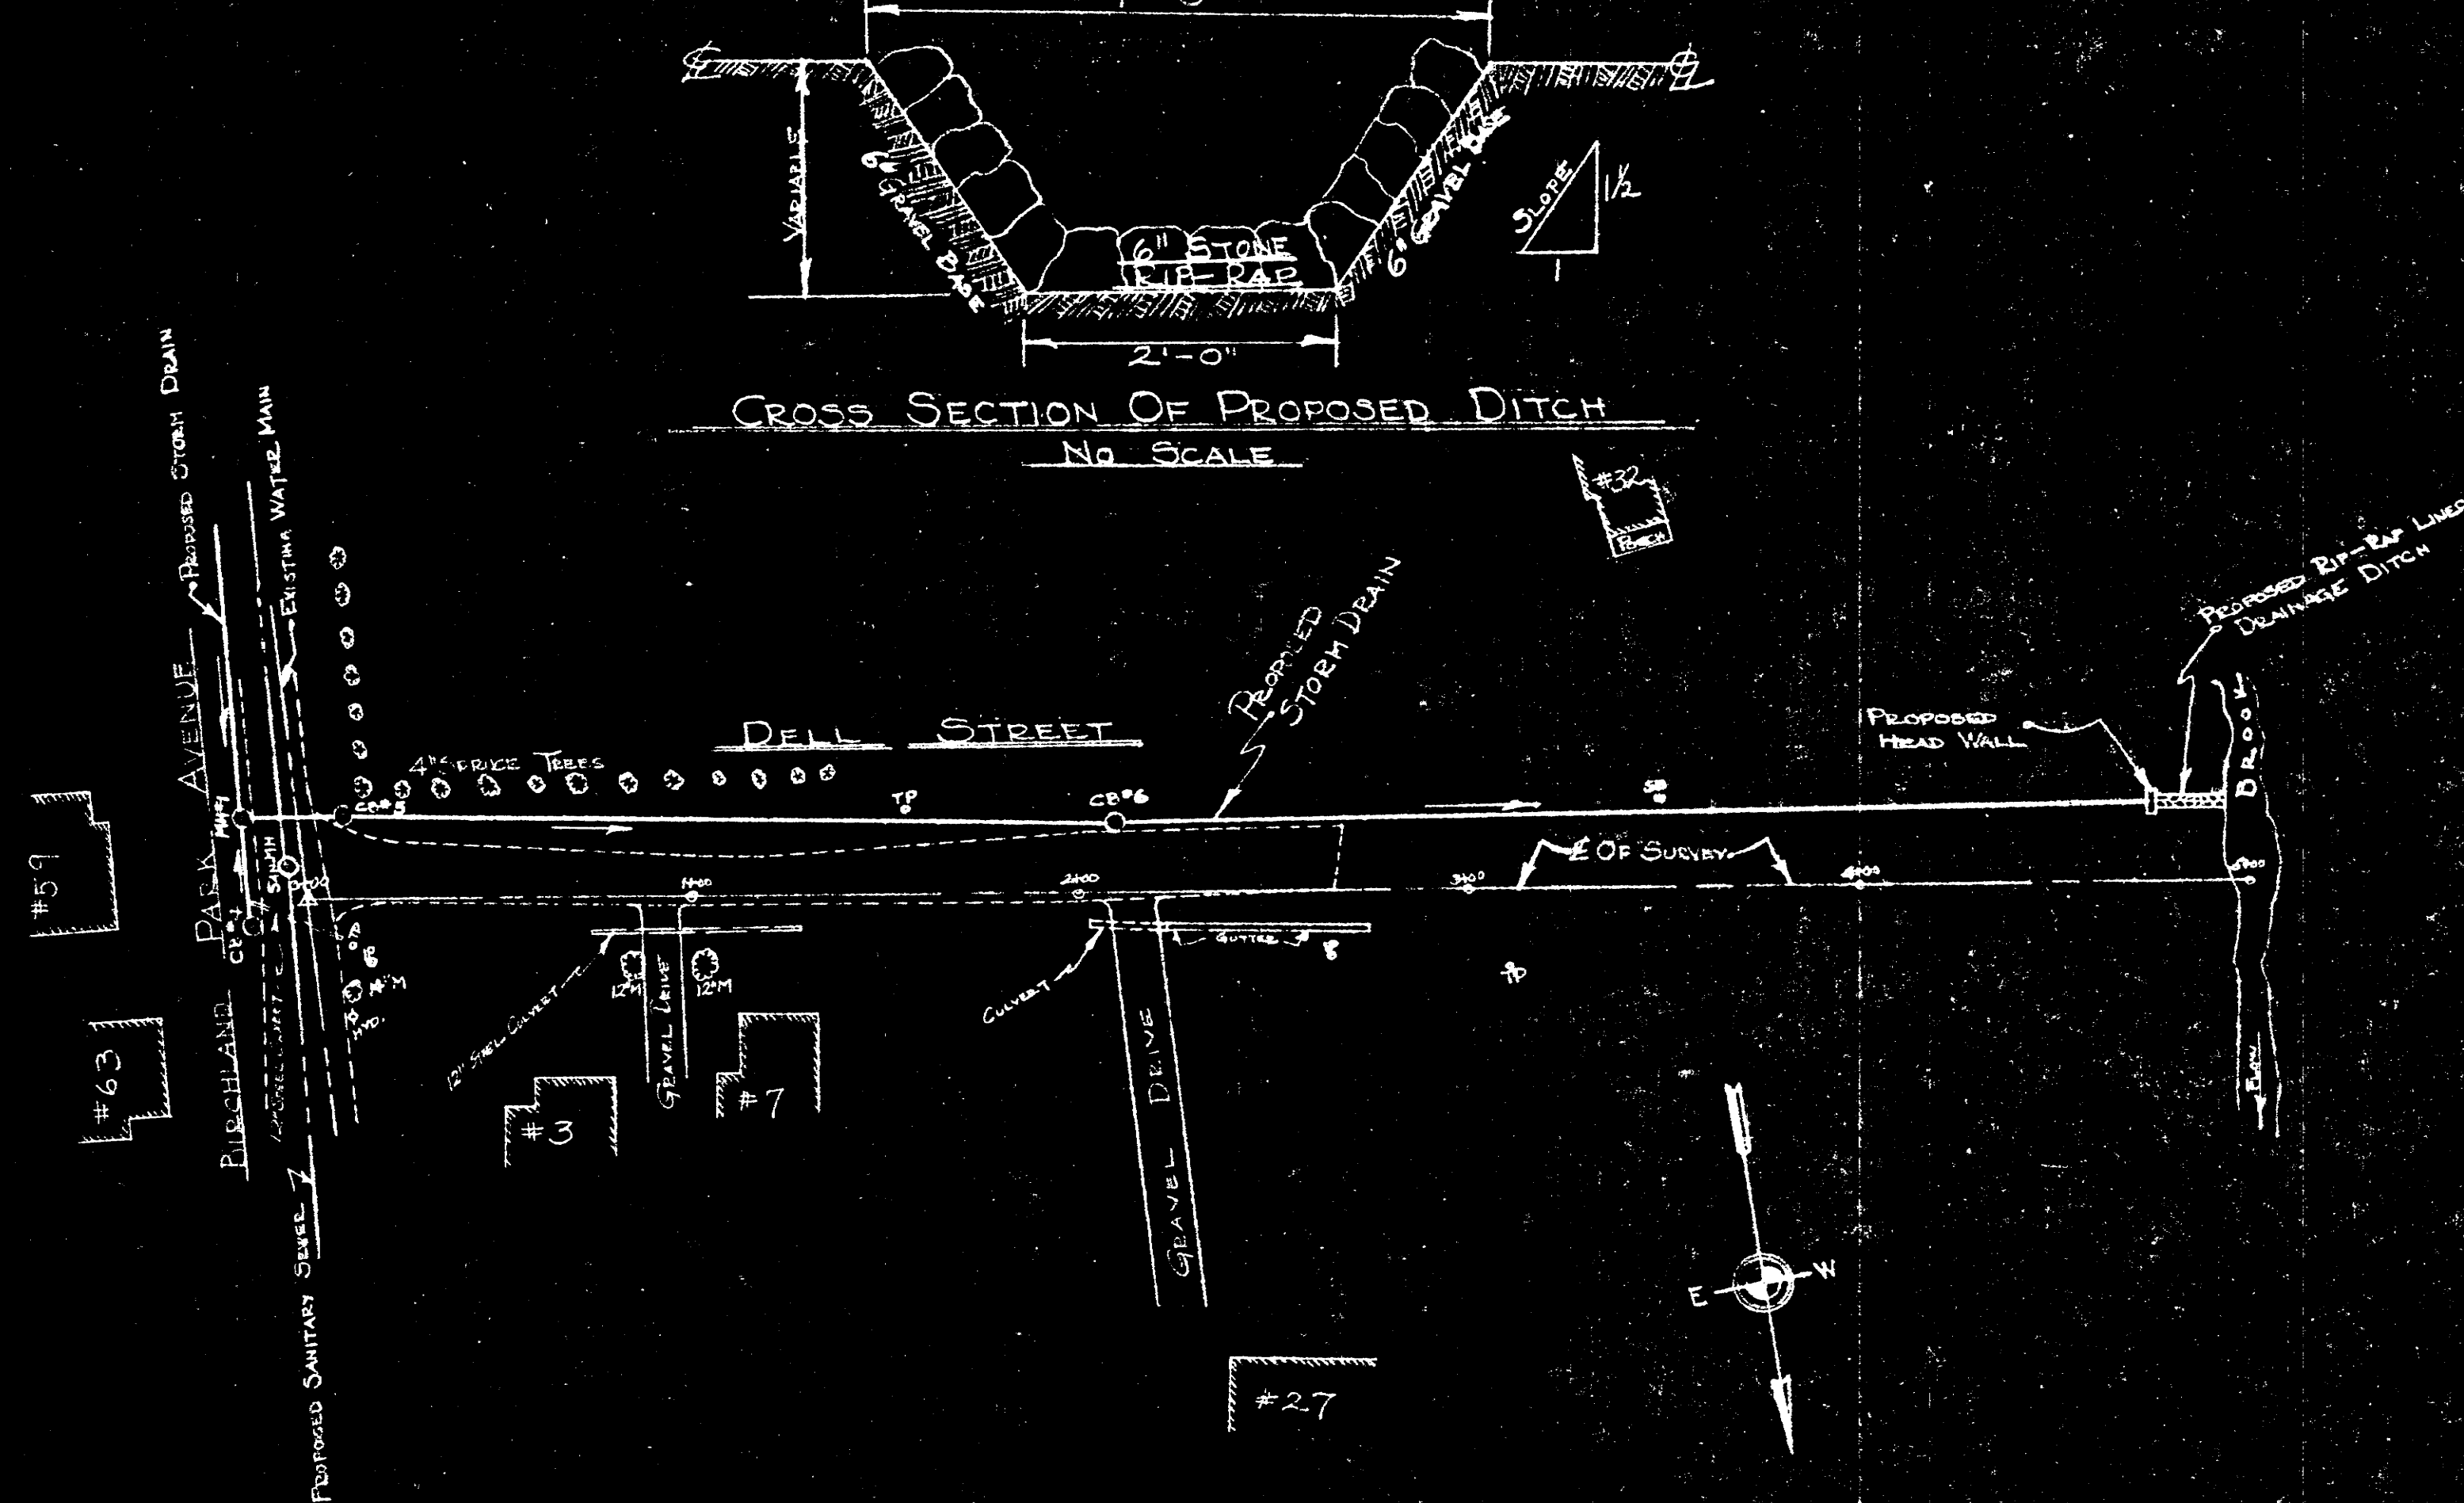

FRONT ELEVATION
SCALE: 1/2" = 1'-0"

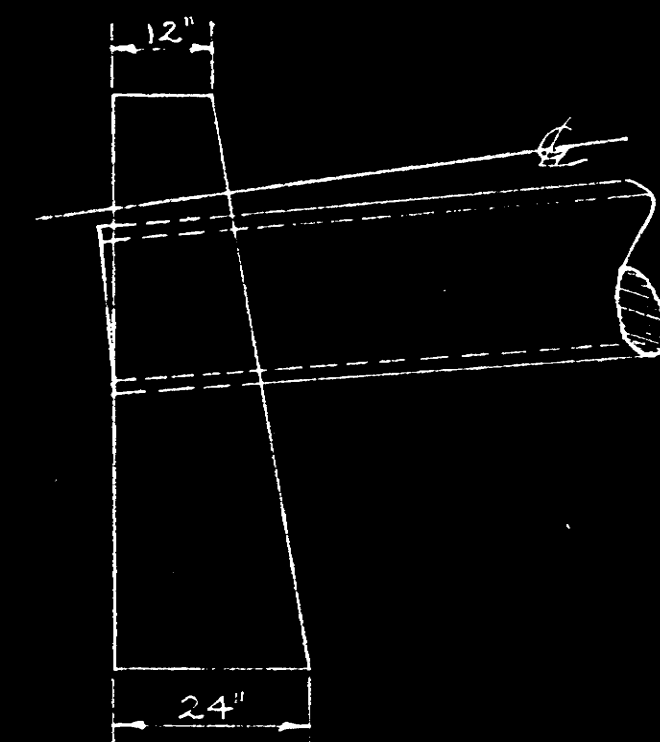

SIDE ELEVATION
SCALE: 1/2" = 1'-0"

PROPOSED HEAD WALL

DELL STREET
STORM SEWER CONSTRUCTION
BOARD OF SELECTMEN
TOWN OF EAST LONGMEADOW, MASS.
TIGHE & BOND CONSULTING ENGINEERS
HOLYOKE, MASS.
SCALE: HORIZ. - 1" = 40'
VERT. - 1" = 4'
AUG., 1953

