
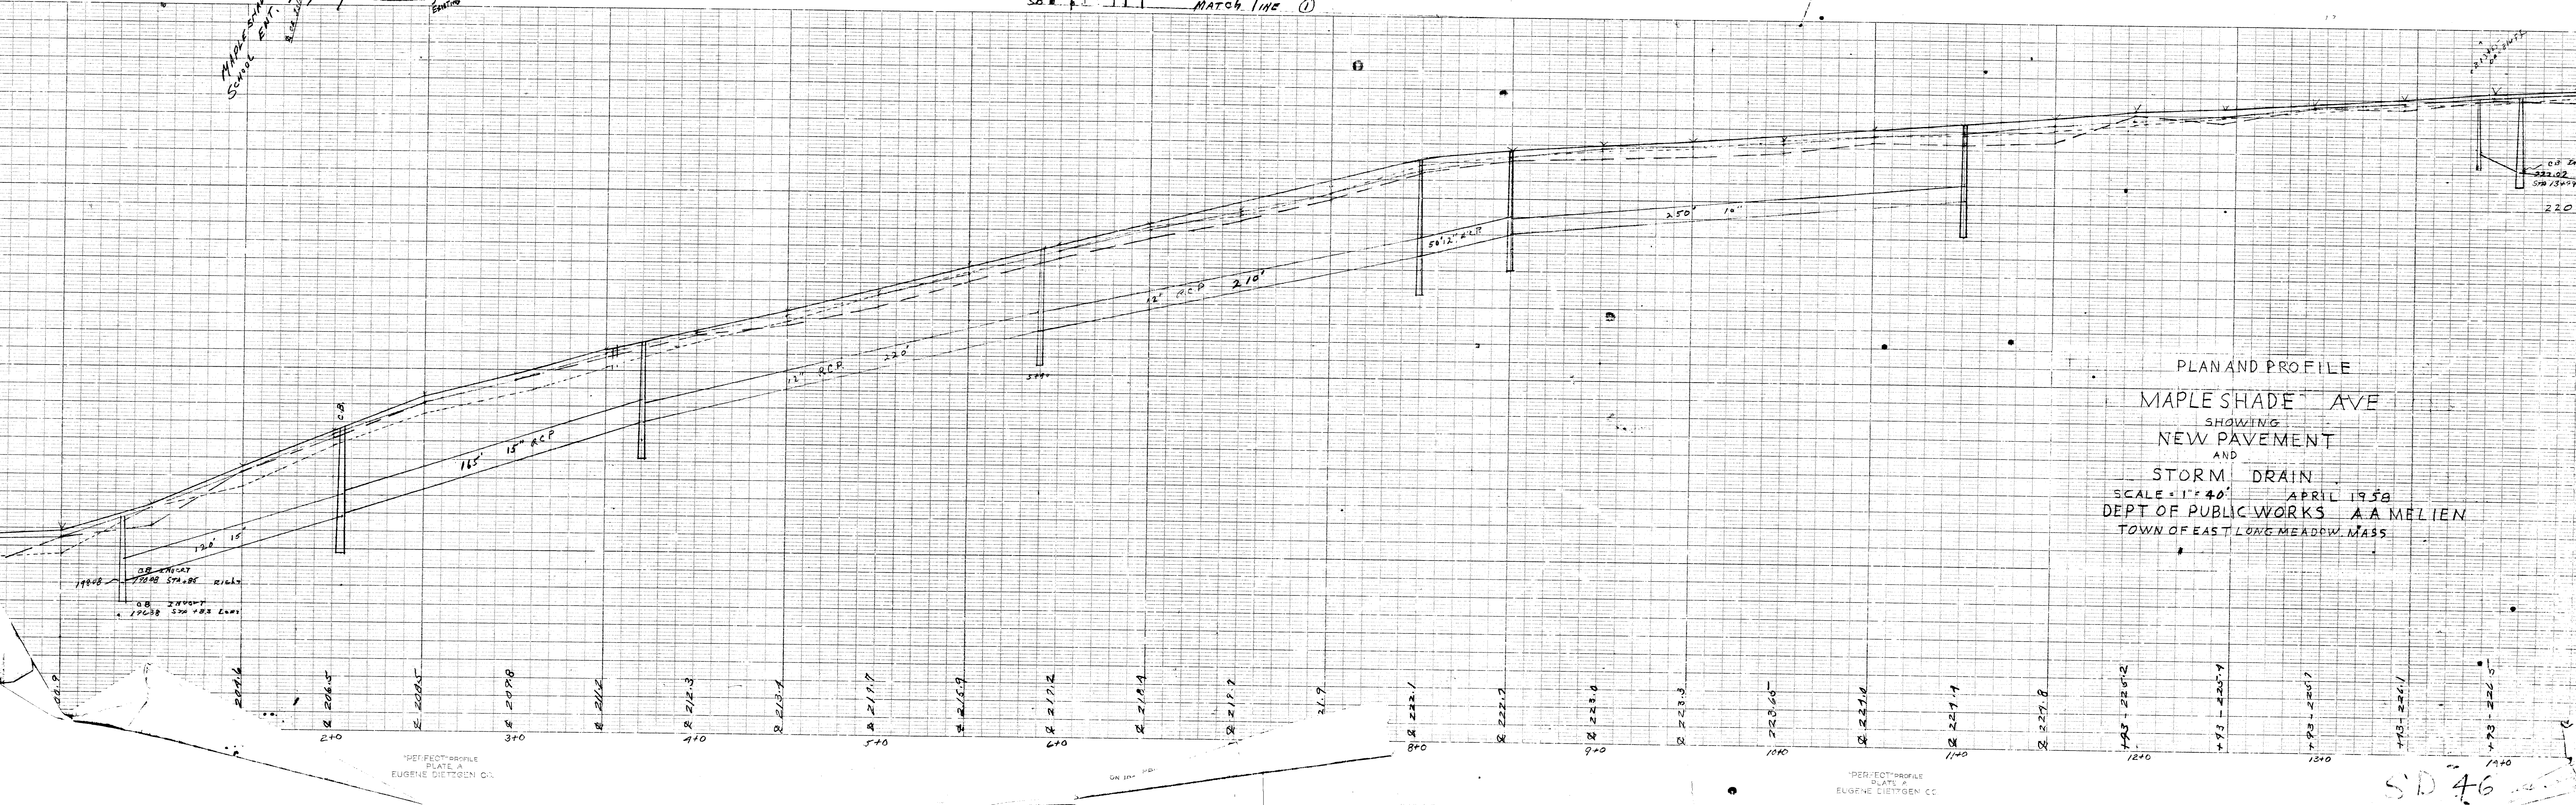


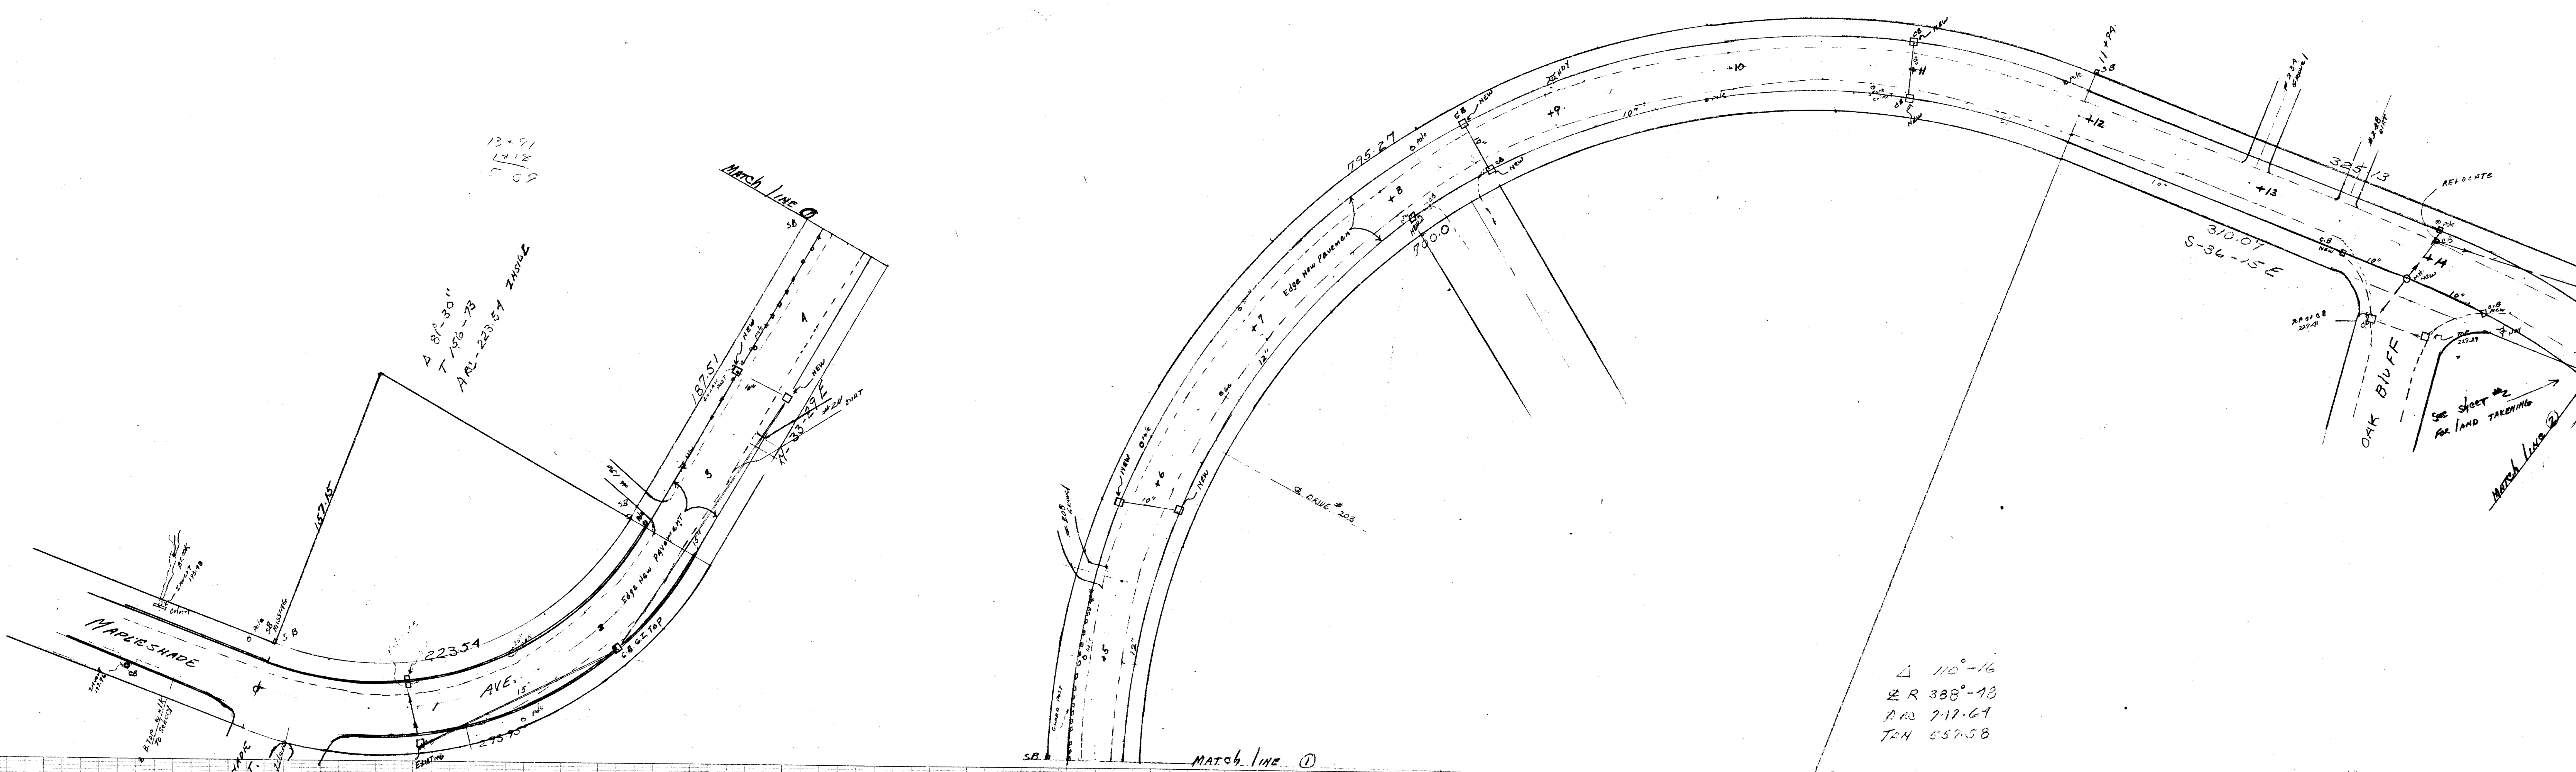

PLAN AND PROFILE
 MAPLE SHADE AVE
 SHOWING
 NEW PAVEMENT
 AND
 STORM DRAIN
 SCALE: 1" = 40' APRIL 1958
 DEPT OF PUBLIC WORKS A.A. MELIEN
 TOWN OF EAST LONG MEADOW, MASS.

"PERFECT" PROFILE
 PLATE A
 EUGENE DIETZEN CO.

"PERFECT" PROFILE
 PLATE A
 EUGENE DIETZEN CO.

S.D. 46