
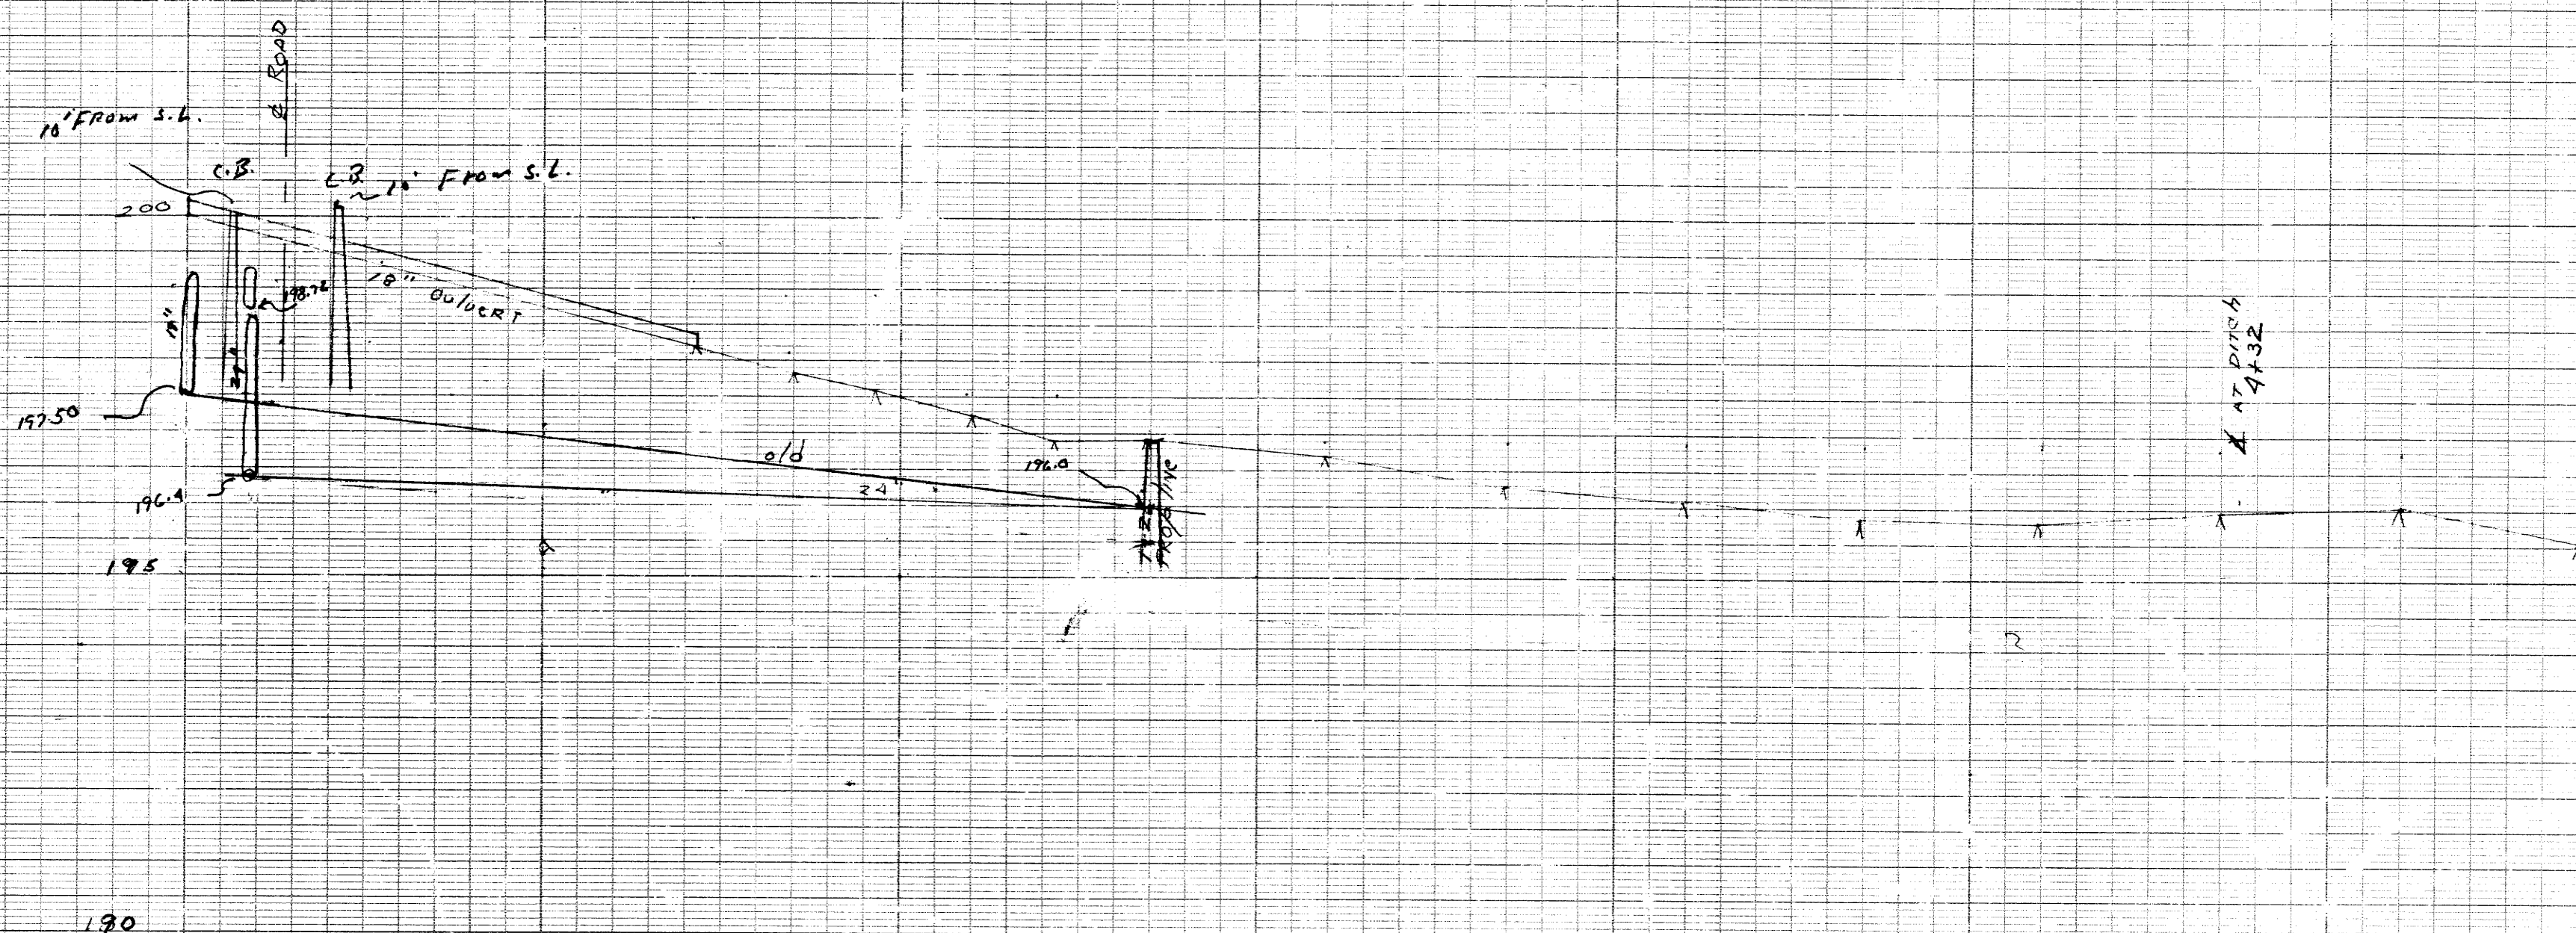


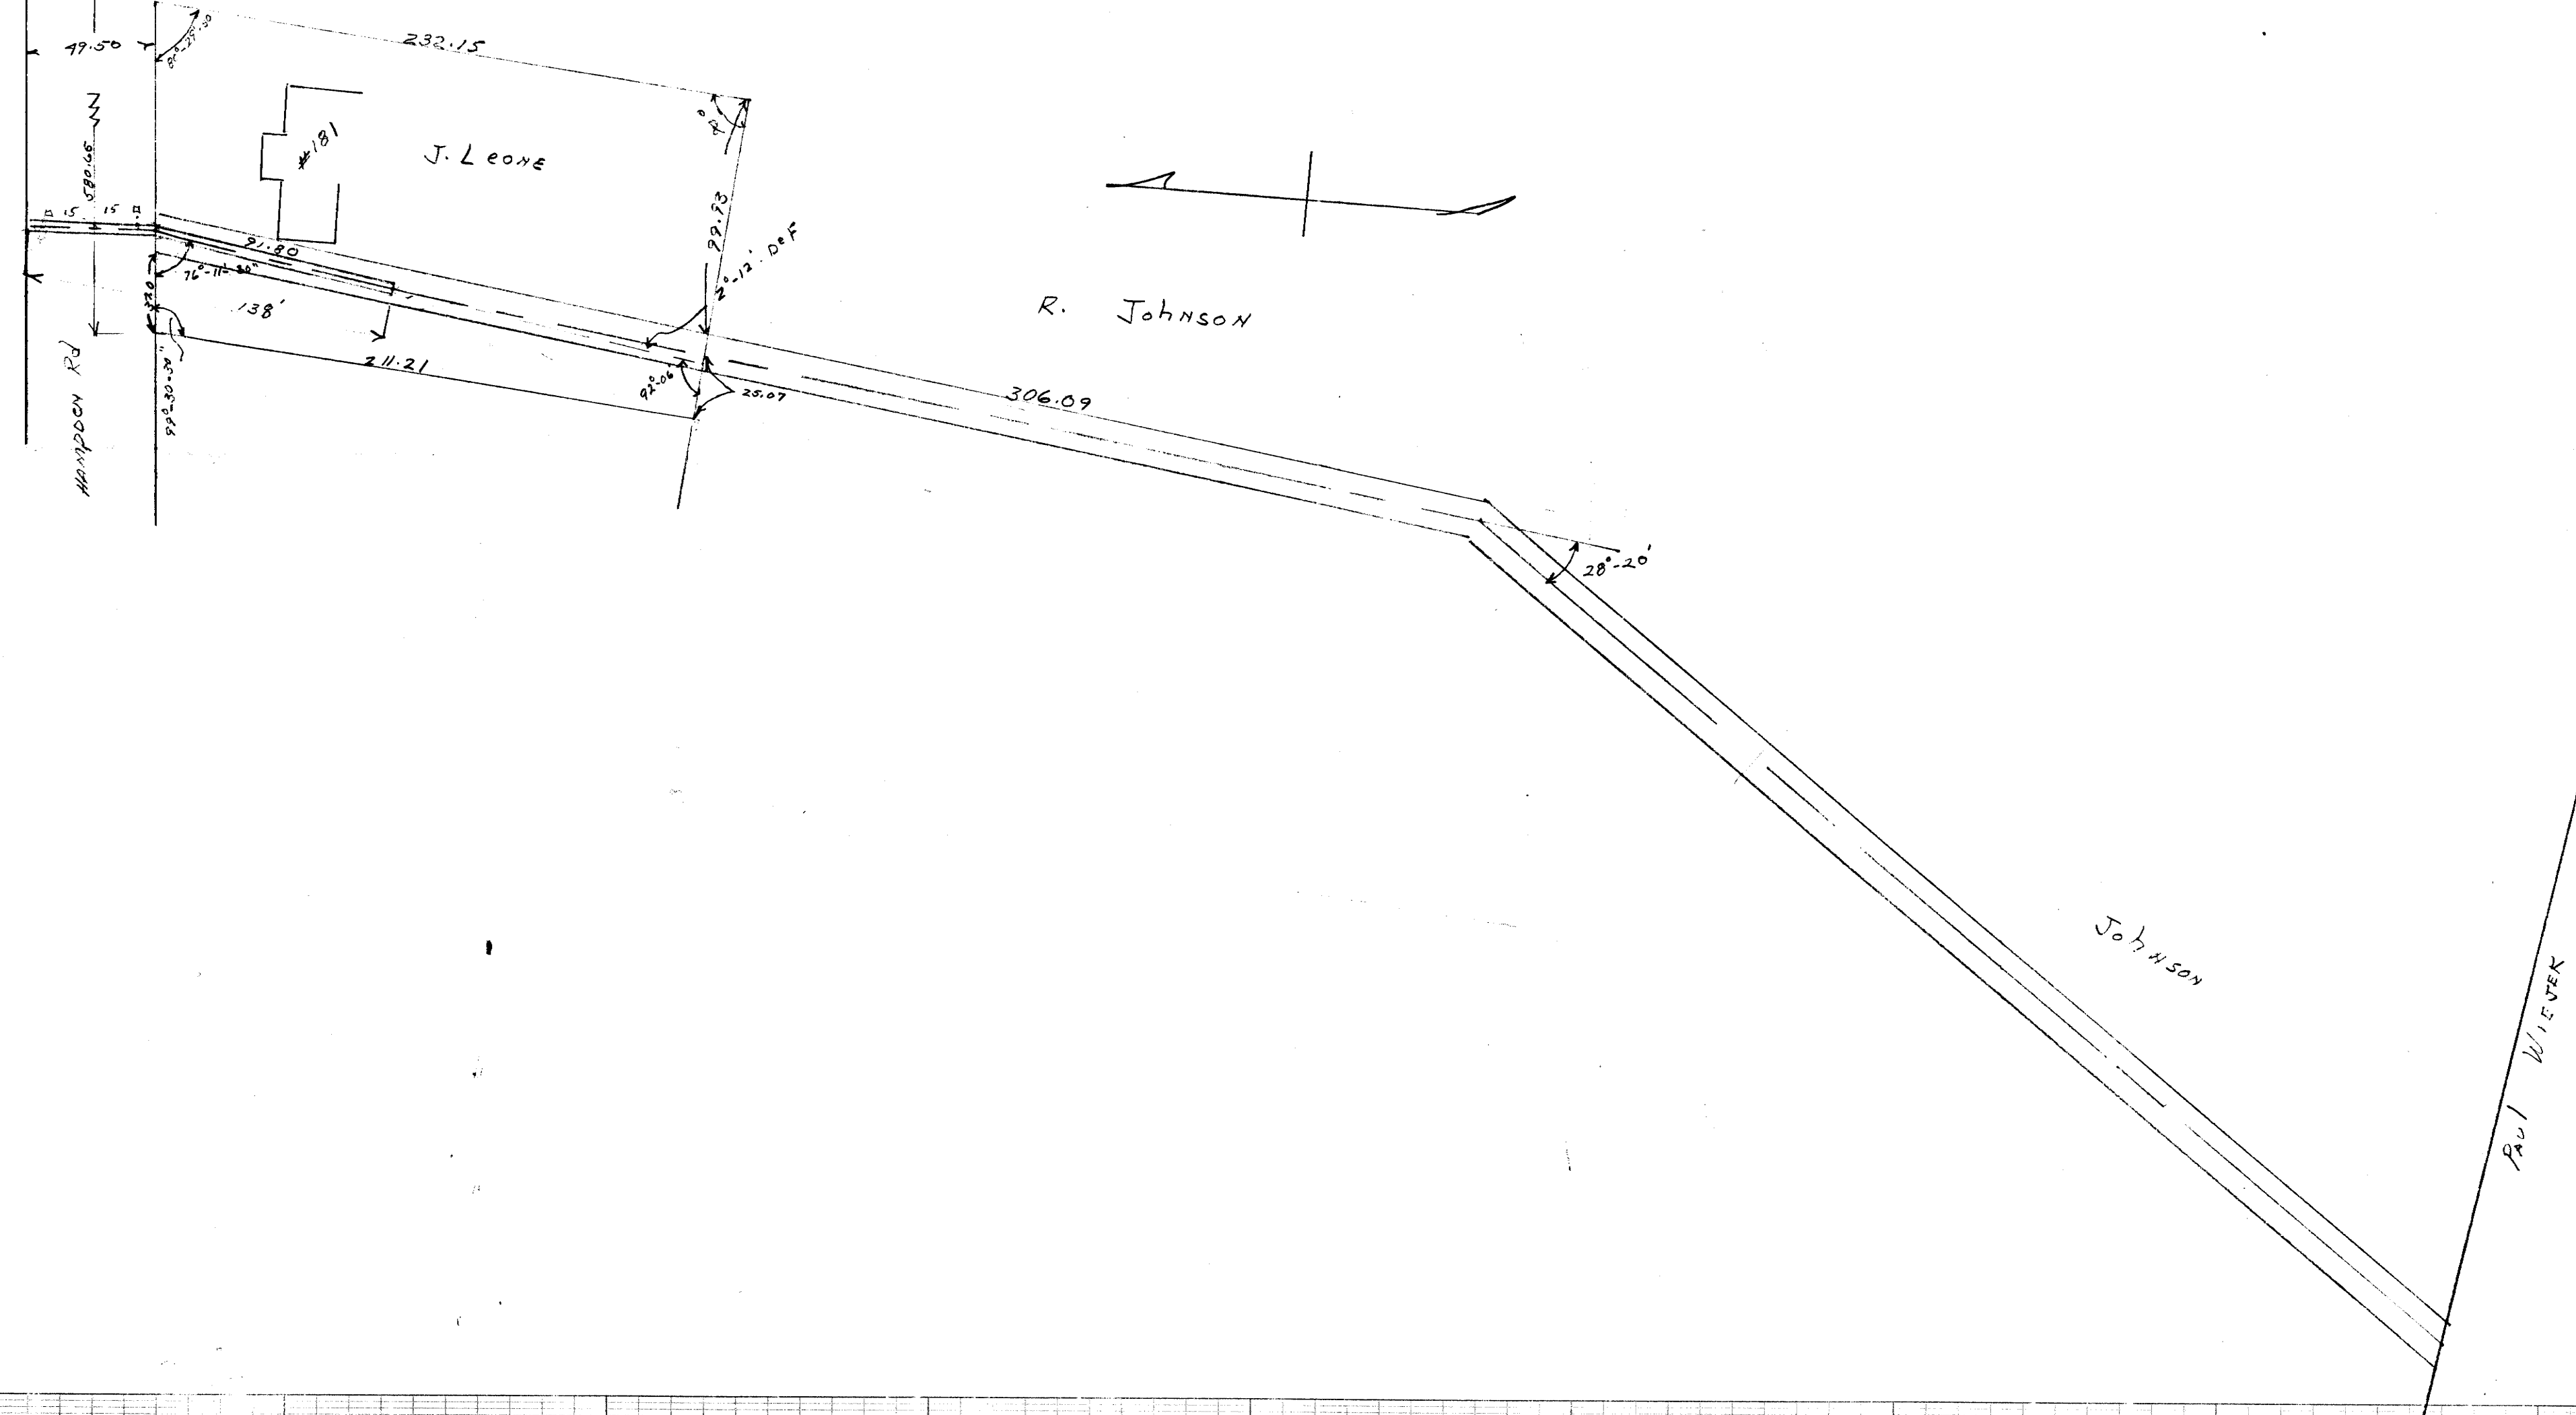

EASEMENT STORM SEWER
HAMPDEN ROAD - J. LEONE - PROP

1" = 2' VERT
1" = 50' HORIZ

PLAN AND PROFILE FOR STORM SEWER EASEMENT HAMPDEN ROAD PROP OF JOSEPH LEONE BOARD OF PUBLIC WORKS TOWN OF EAST LONGMEADOW SCALE 1" = 2' VERT 1" = 50' HORIZ AA MELLEN
--