


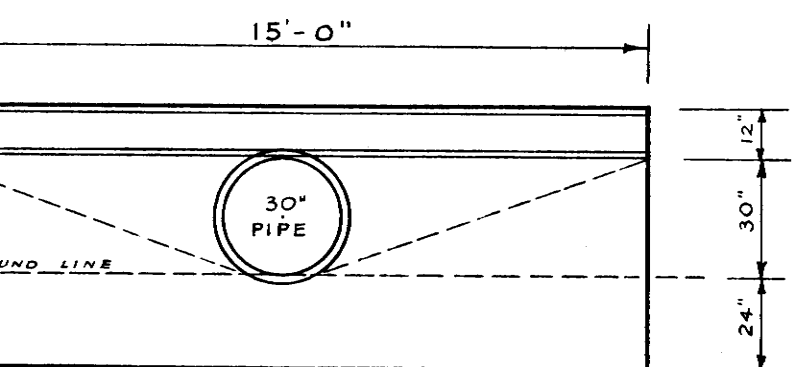


FRONT ELEVATION


CONCRETE END WALL

LOCATED AT STA. 4+55


SCALE: 1/4" = 1'-0"

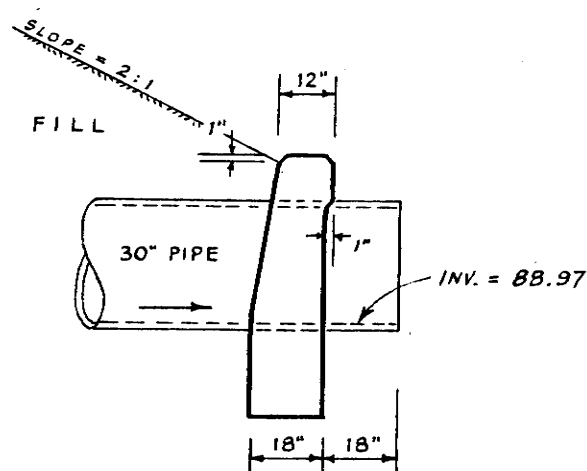

END ELEV.

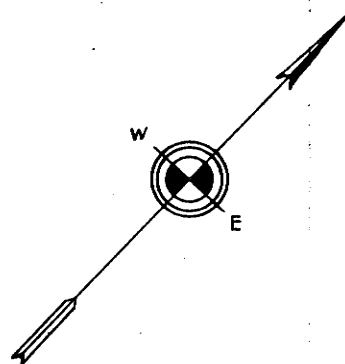


PROPOSED DRAINAGE DITCH
= CENTER OF EXISTING BROOK. SEE PROFILE.

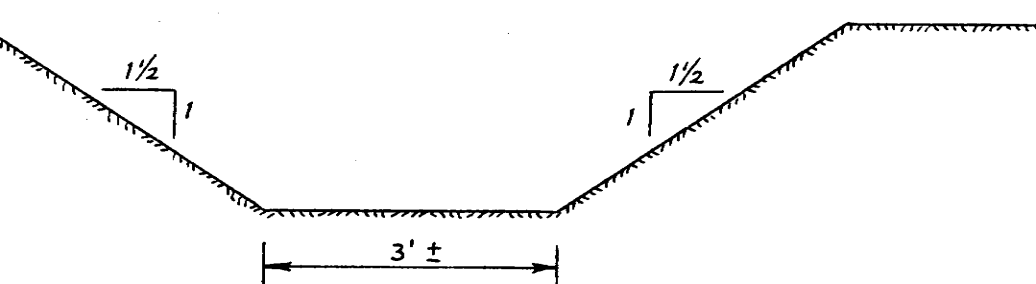

CROSS SECTION OF DRAINAGE DITCH

SCALE: 1/2" = 1'-0"

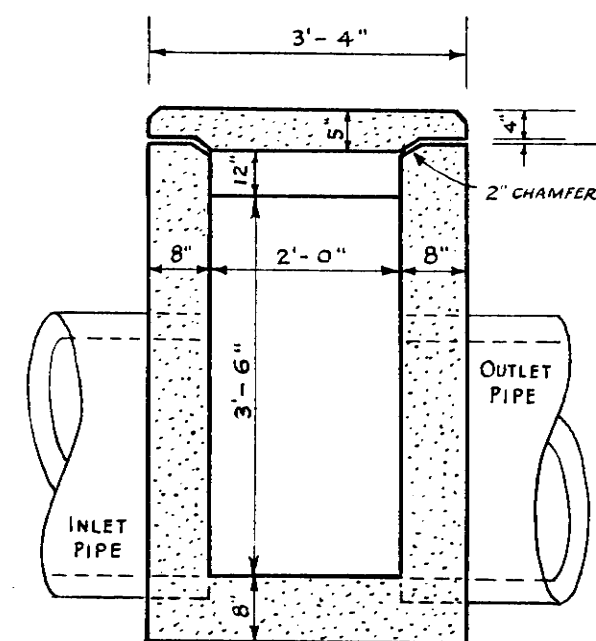


SECTION B-B

CONCRETE

SCALE

WOODLAWN AVENUE
PROPOSED STORM DRAIN
BOARD OF SELECTMEN,
TOWN OF EAST LONGMEADOW, MASS.
TIGHE & BOND, CONSULTING ENGINEERS,
HOLYOKE, MASS.,
SCALE: HORIZ. 1" = 20'
VERT. 1" = 4' NOVEMBER, 1949.

NOTE:
REINFORC
4 - 1/2" φ
3 - 1/2" φ

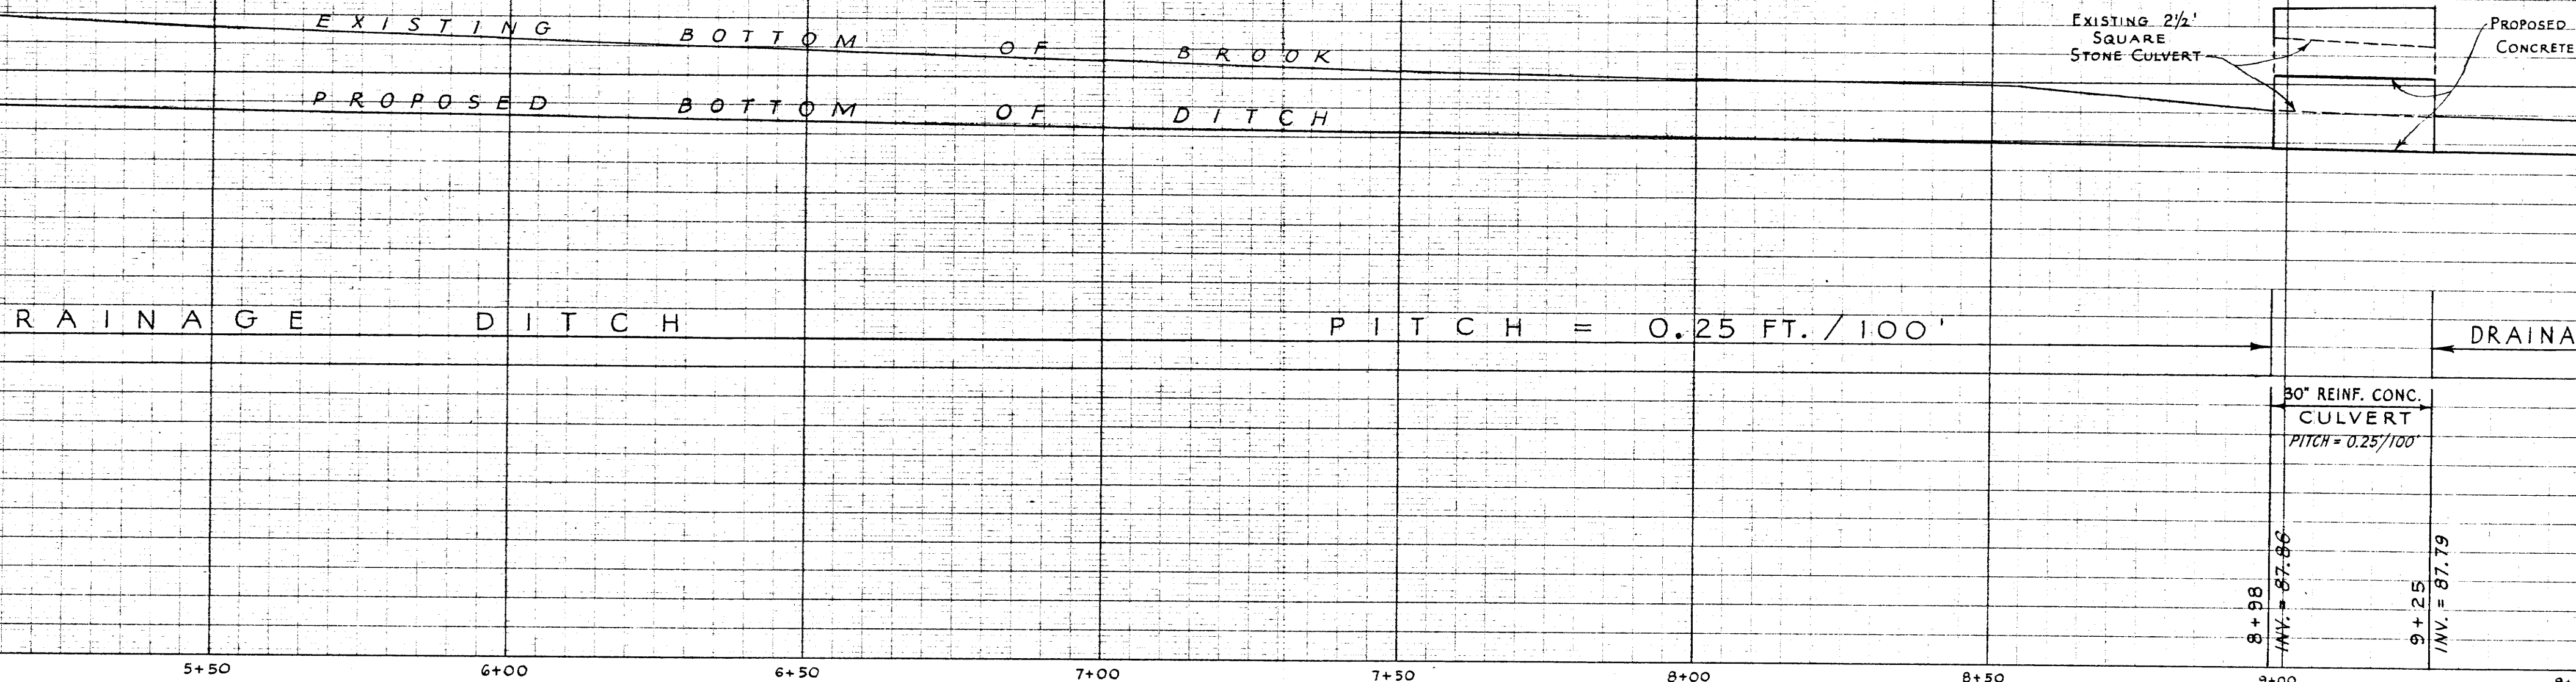

KEUFFEL & ESSER CO.
NEW YORK

TRUE STANDARD MARK
REG. U.S. PAT. OFF.
FILE PLATE 2, 4 X 20
100% WOOD PULP
MADE IN U.S.A.