


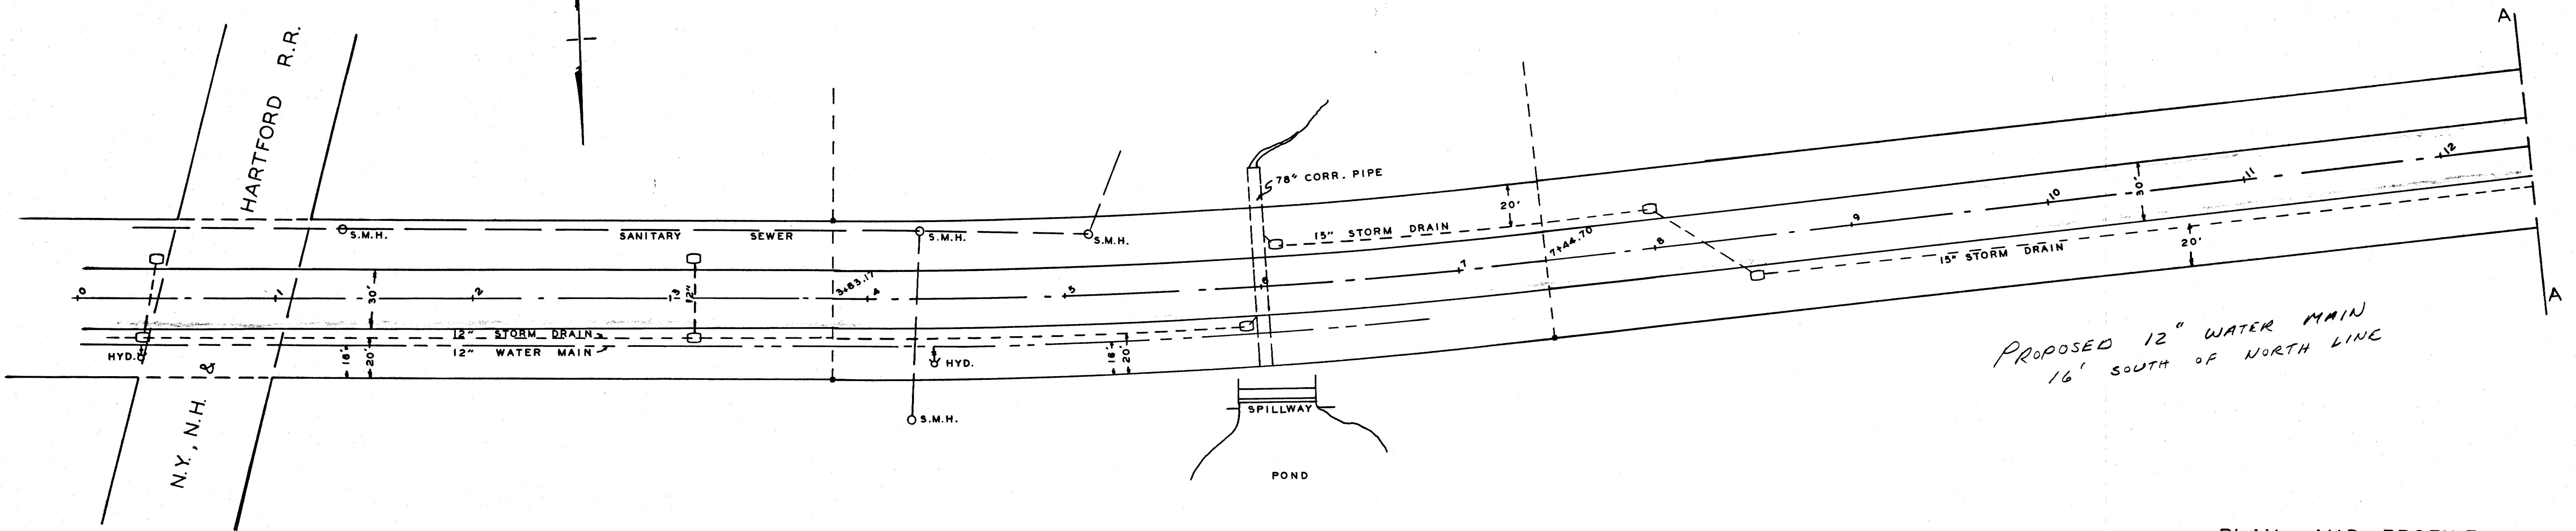

PROPOSED 12" WATER MAIN
16' SOUTH OF NORTH LINE

DENSLOW ROAD

PLAN AND PROFILE
OF
DENSLOW ROAD
TOWN OF EAST LONGMEADOW MASS.
SCALE: 1" = 40' HOR.
1" = 4' VERT. NOV. 1966
A.A. MELIEN TOWN ENG.

SHEET 1 OF 2

