


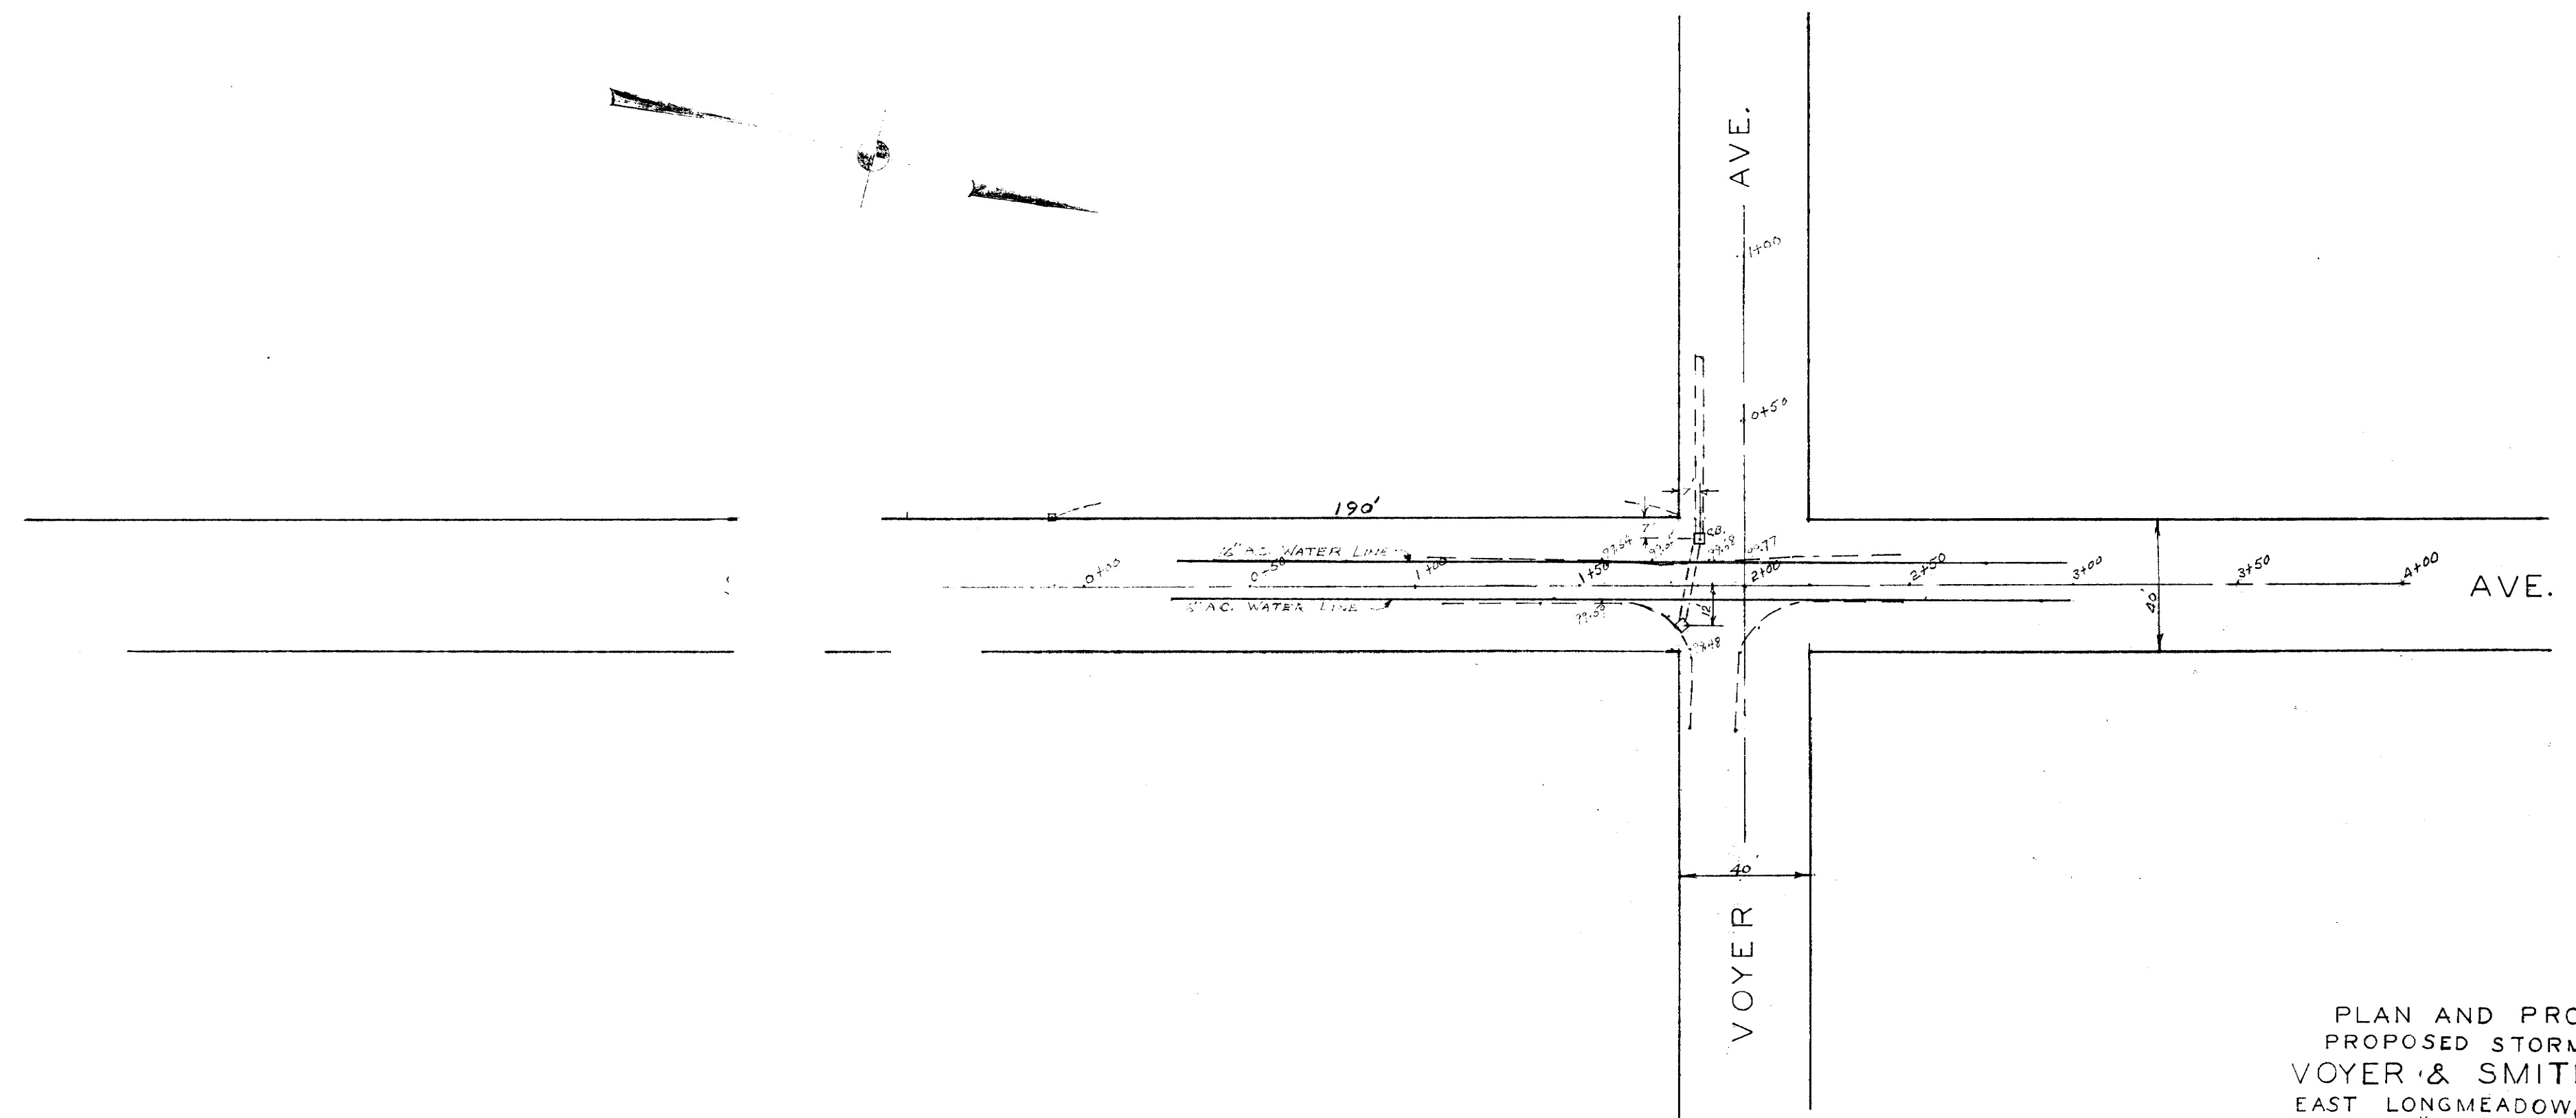

PLAN AND PROFILE
PROPOSED STORM DRAIN
VOYER & SMITH AVE.
EAST LONGMEADOW, MASS.
SCALE 1" = 40' HORIZ. 1" = 4' VERT.

