



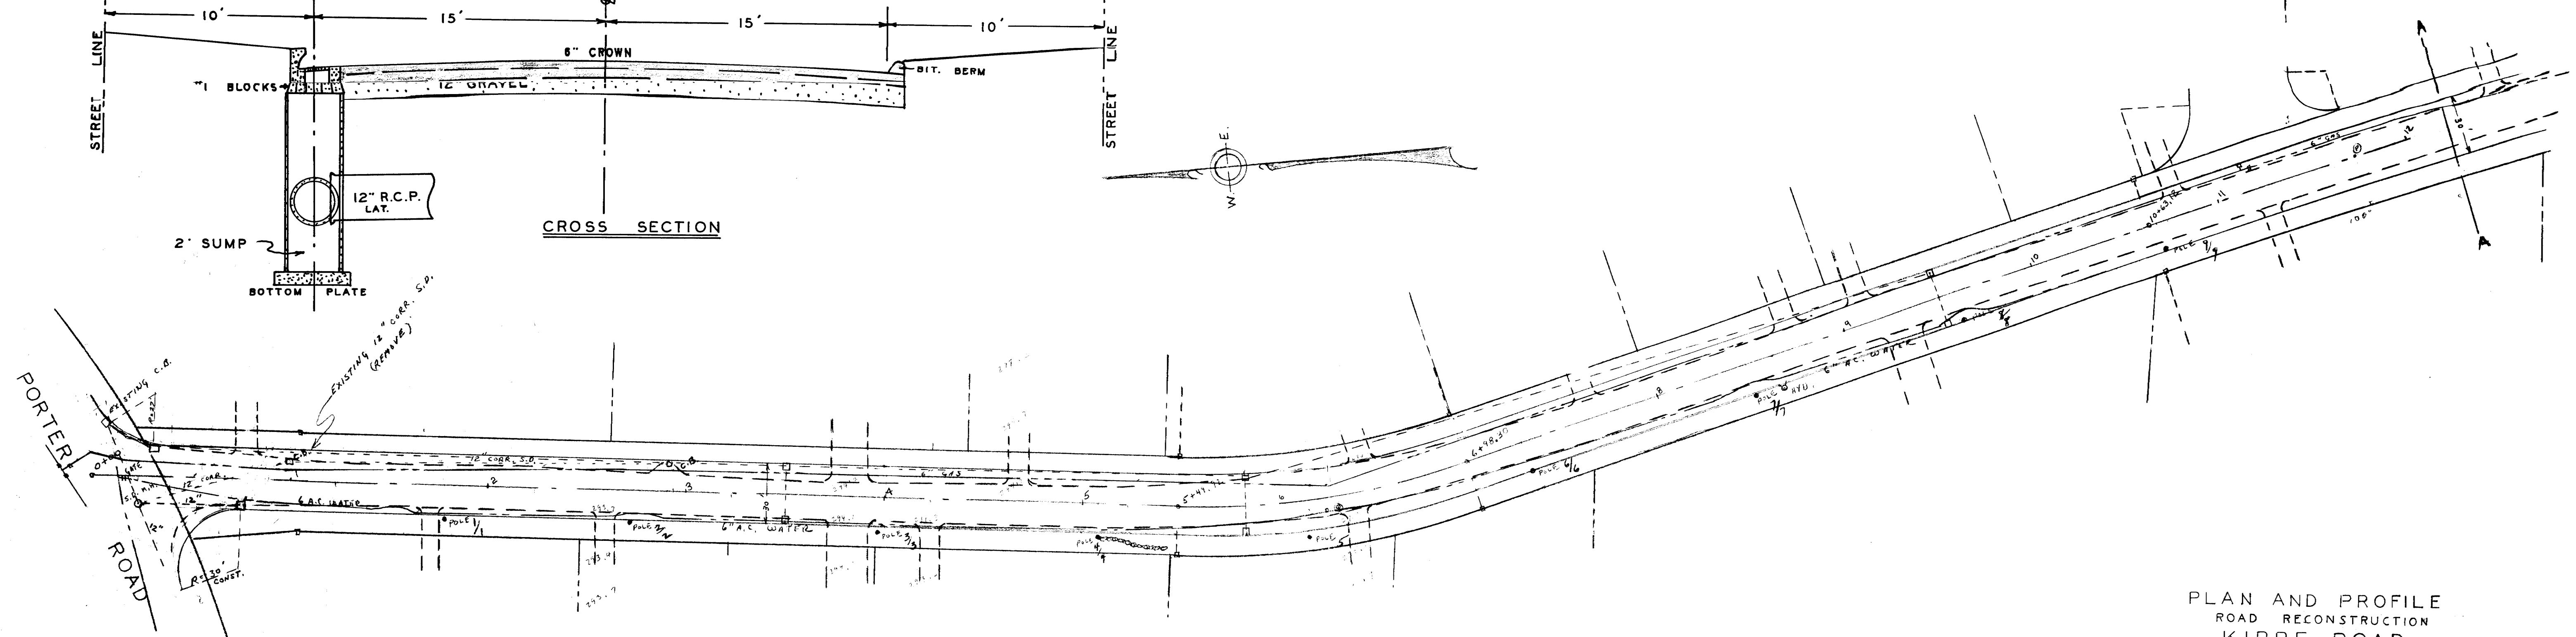

PLAN AND PROFILE
ROAD RECONSTRUCTION
KIBBE ROAD
SCALE: 1"=4' VERT. 1"=40' HORIZ.
A.A. MELIEN, ENG.
TOWN OF EAST LONGMEADOW.

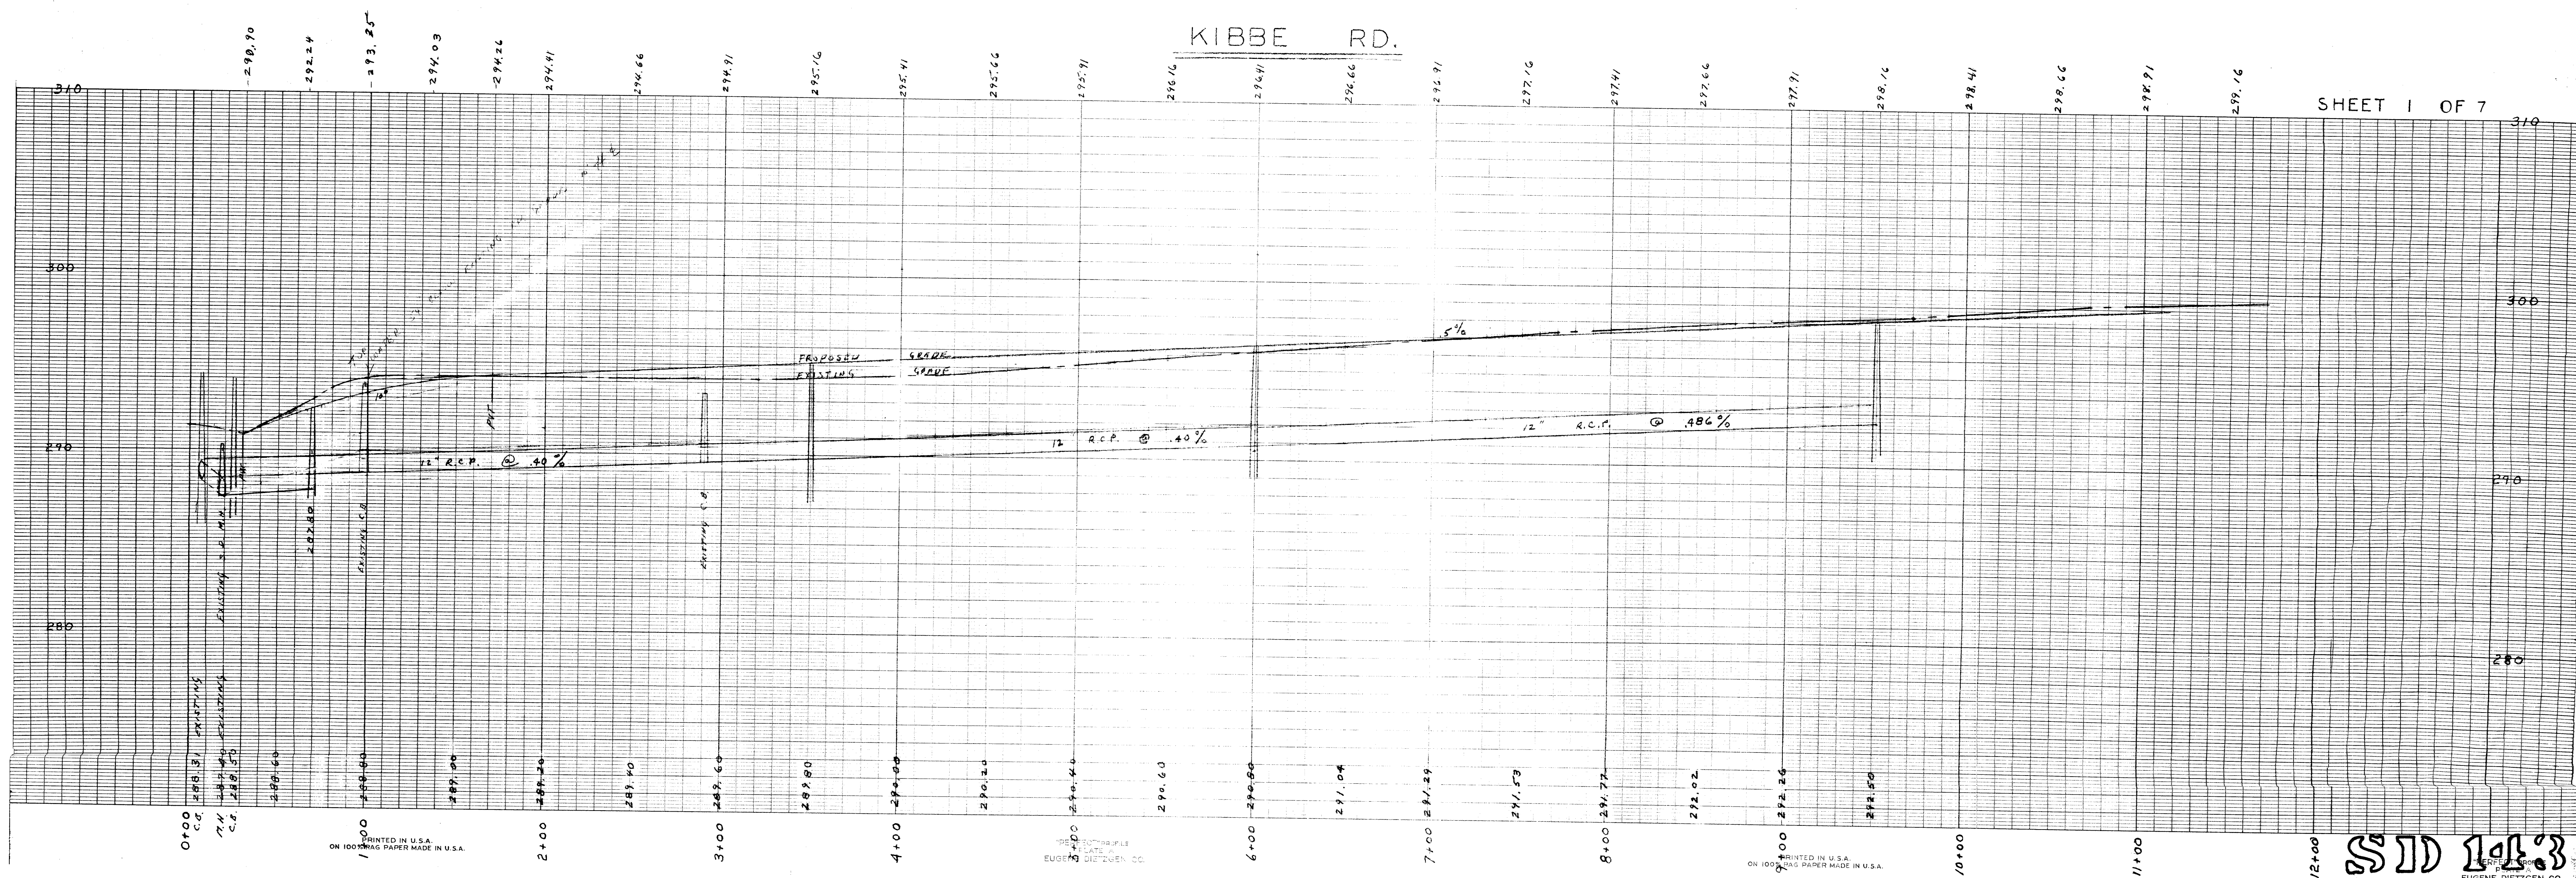

SHEET 1 OF 7

SD 1123
A