



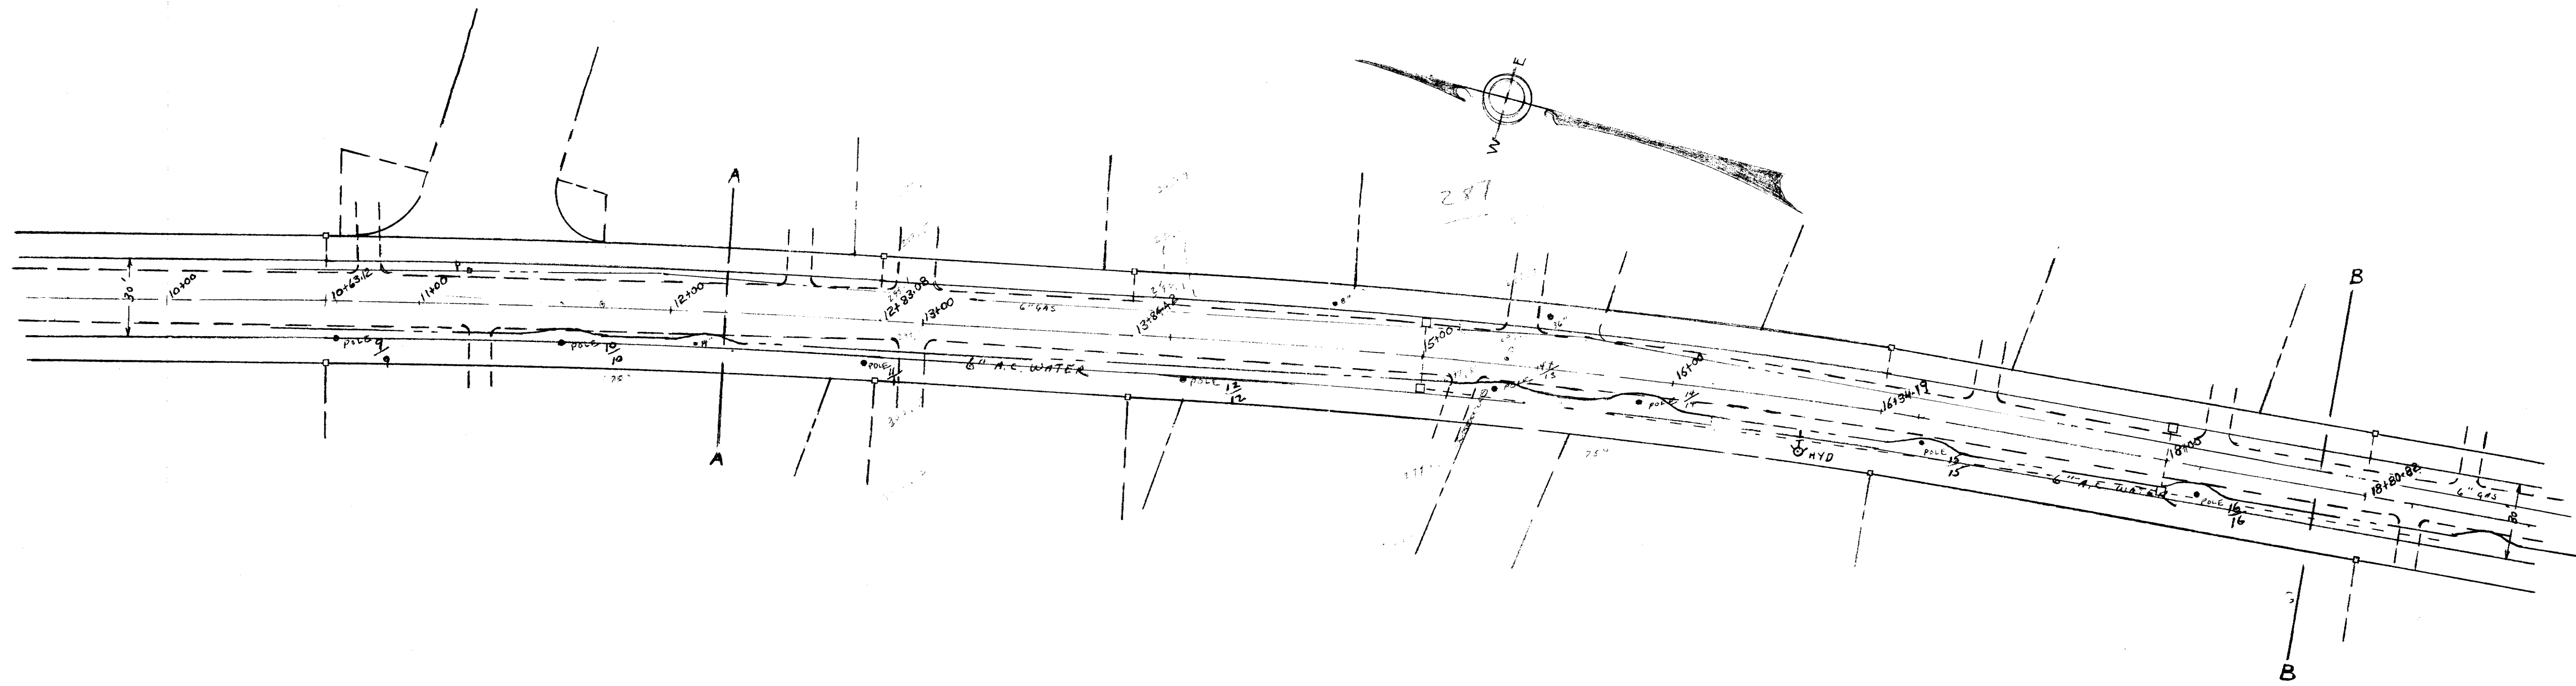

PLAN AND PROFILE
 ROAD RECONSTRUCTION
 KIBBE ROAD
 SCALE: 1" = 4' VERT. 1" = 40' HORIZ.
 A. A. MELIEN, ENG.
 TOWN OF EAST LONGMEADOW

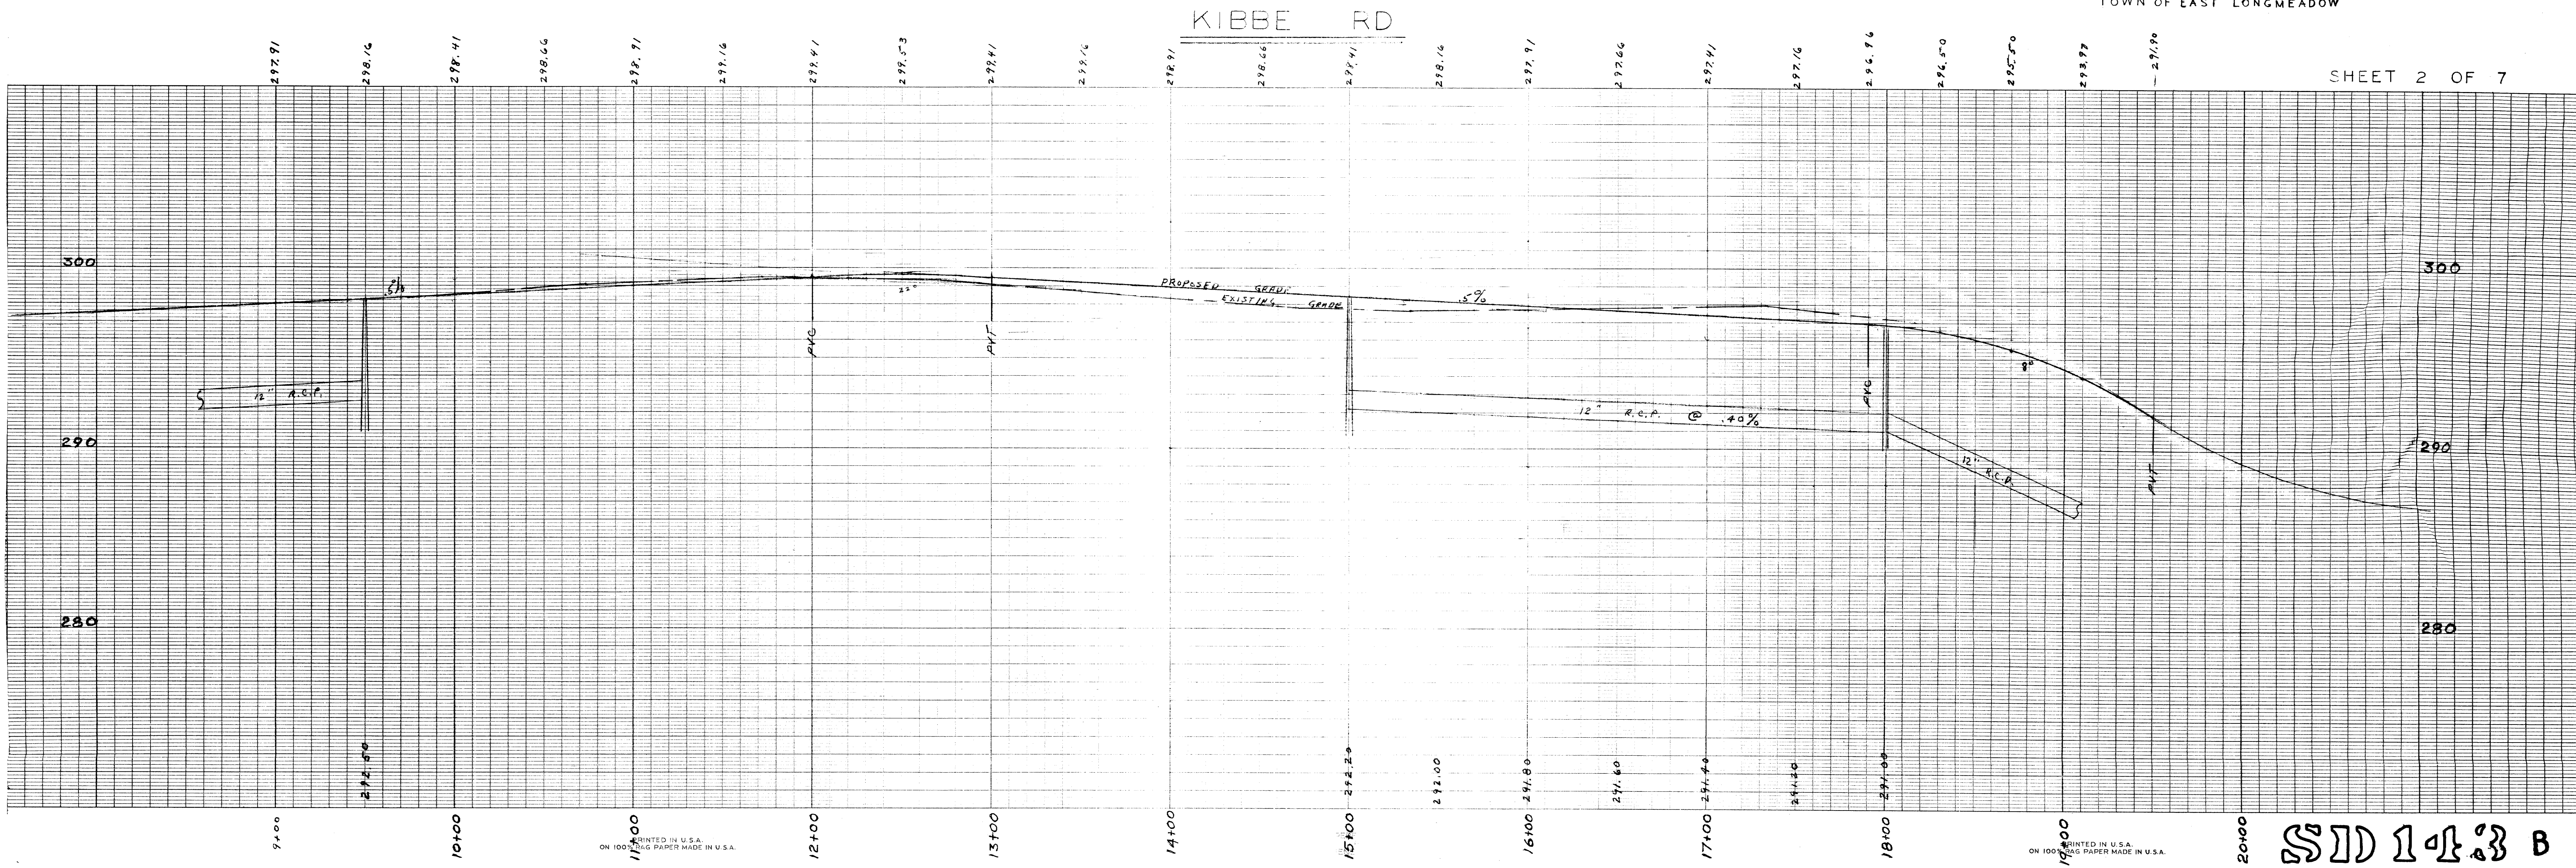

SD 1433 B