



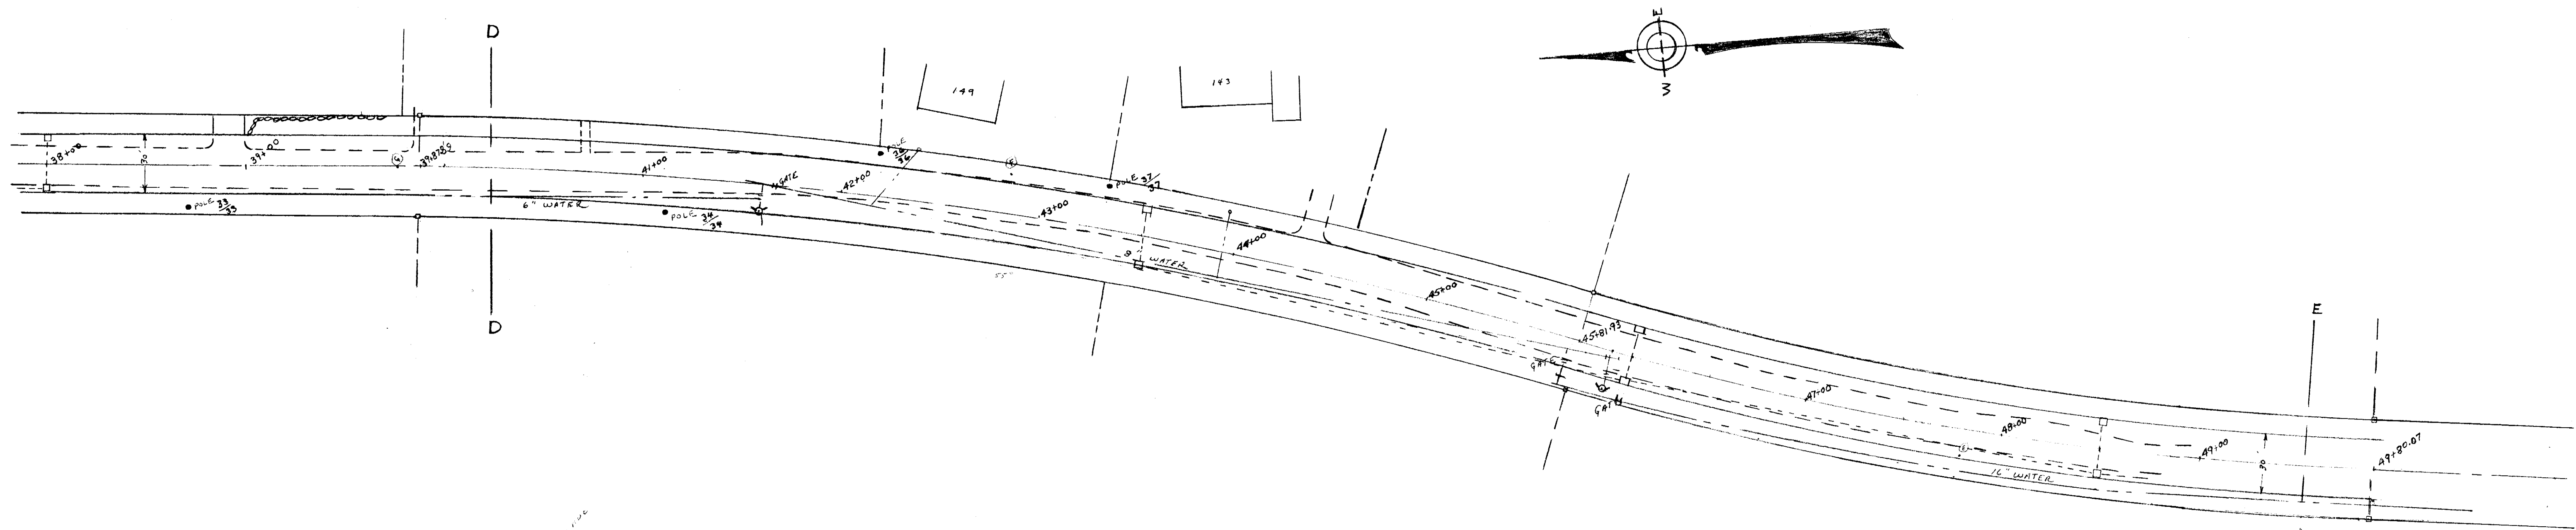

PLAN AND PROFILE
ROAD RECONSTRUCTION
KIBBE ROAD
SCALE: 1" = 4' VERT. 1" = 40' HORIZ.
A.A. MELLEN, ENG.
TOWN OF EAST LONGMEADOW

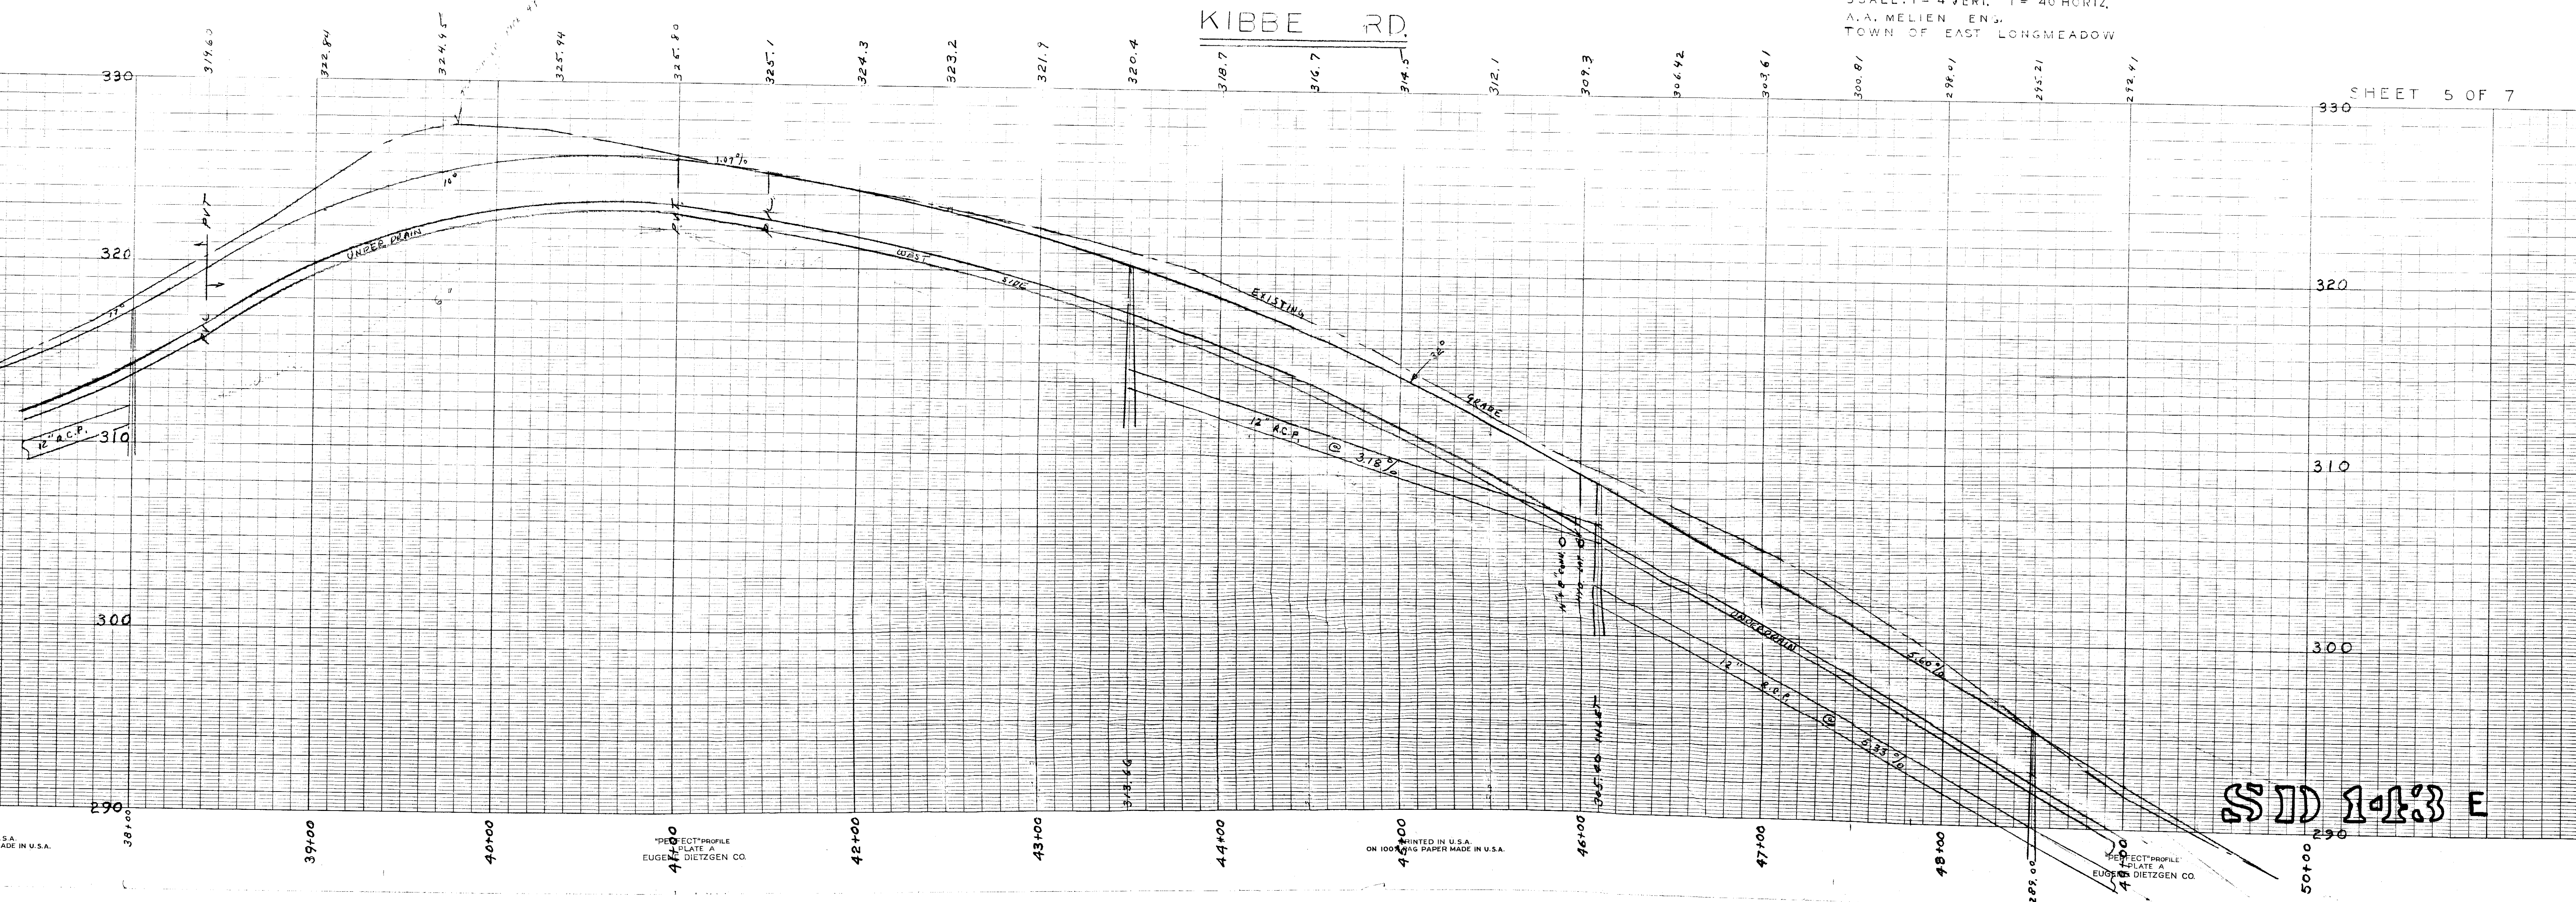

SD 1-13 E