


PLAN AND PROFILE
ROAD RECONSTRUCTION
KIBBE ROAD
SCALE 1" = 4' VERT. 1" = 40' HORIZ.
A. A. MELIEN, ENG.
TOWN OF EAST LONGMEADOW

SHEET 7 OF 7

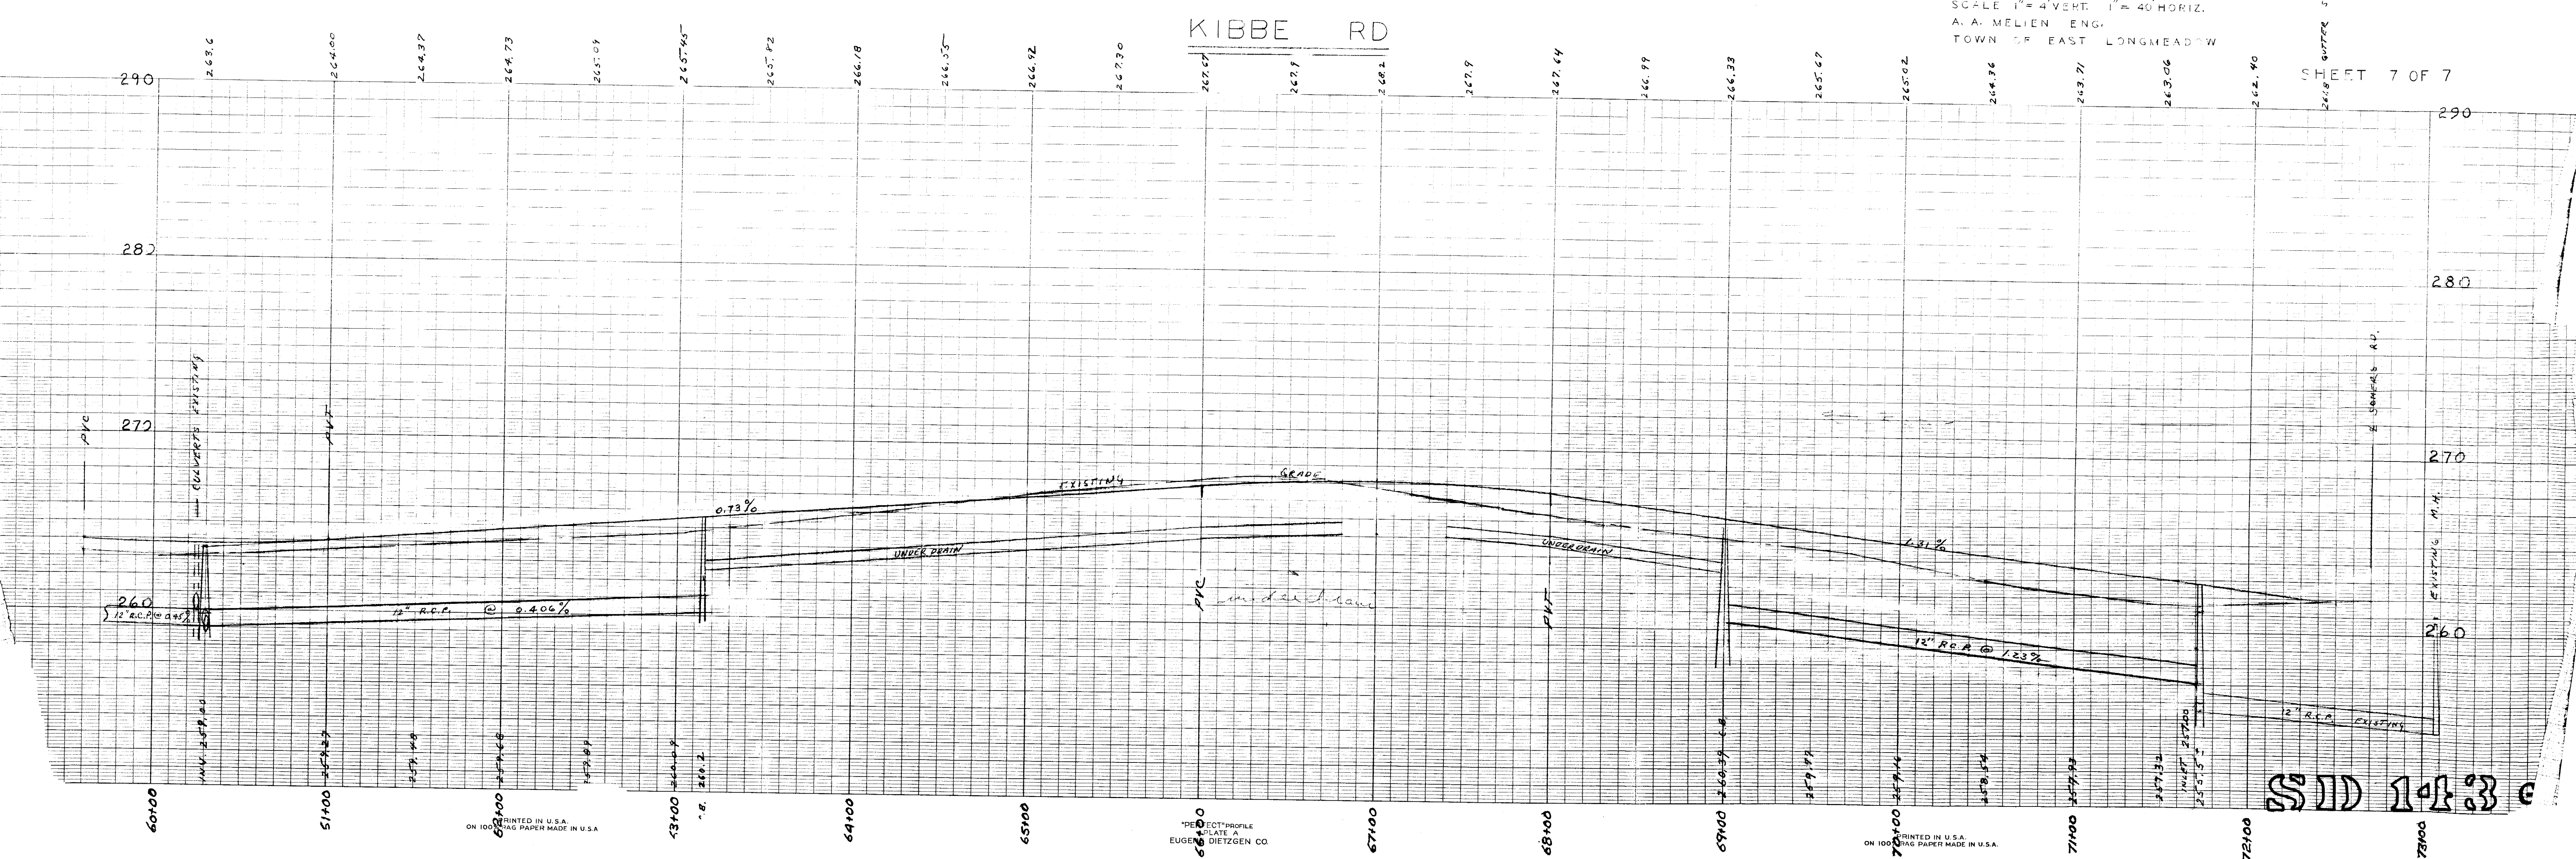

SD 1-13 C