


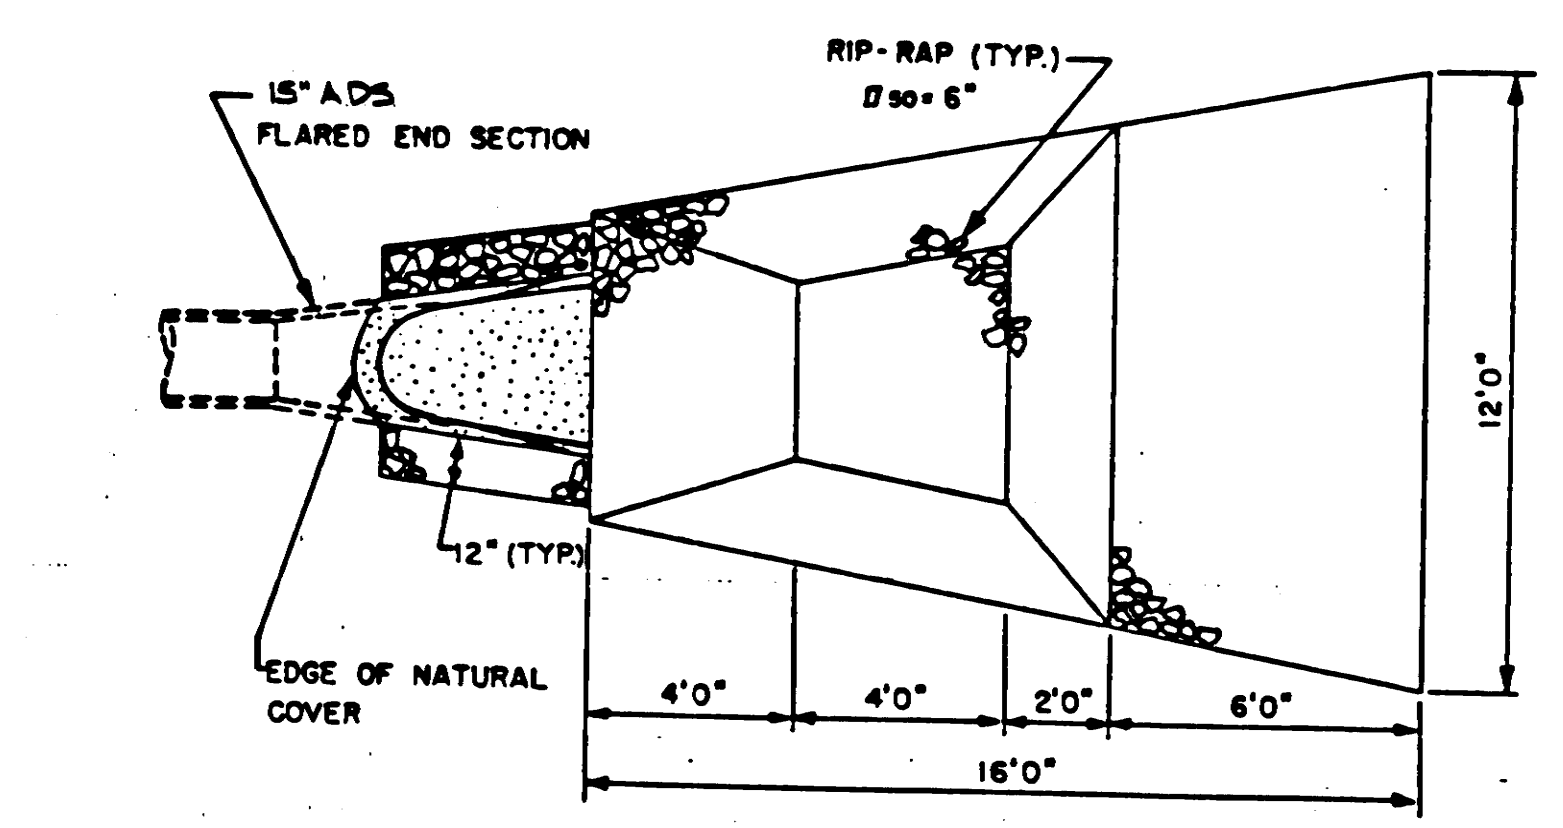


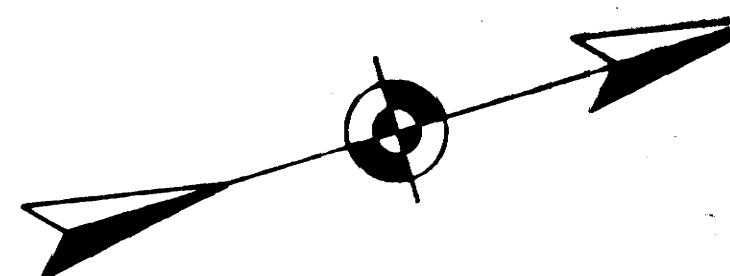



PIPE OUTFALL PLAN

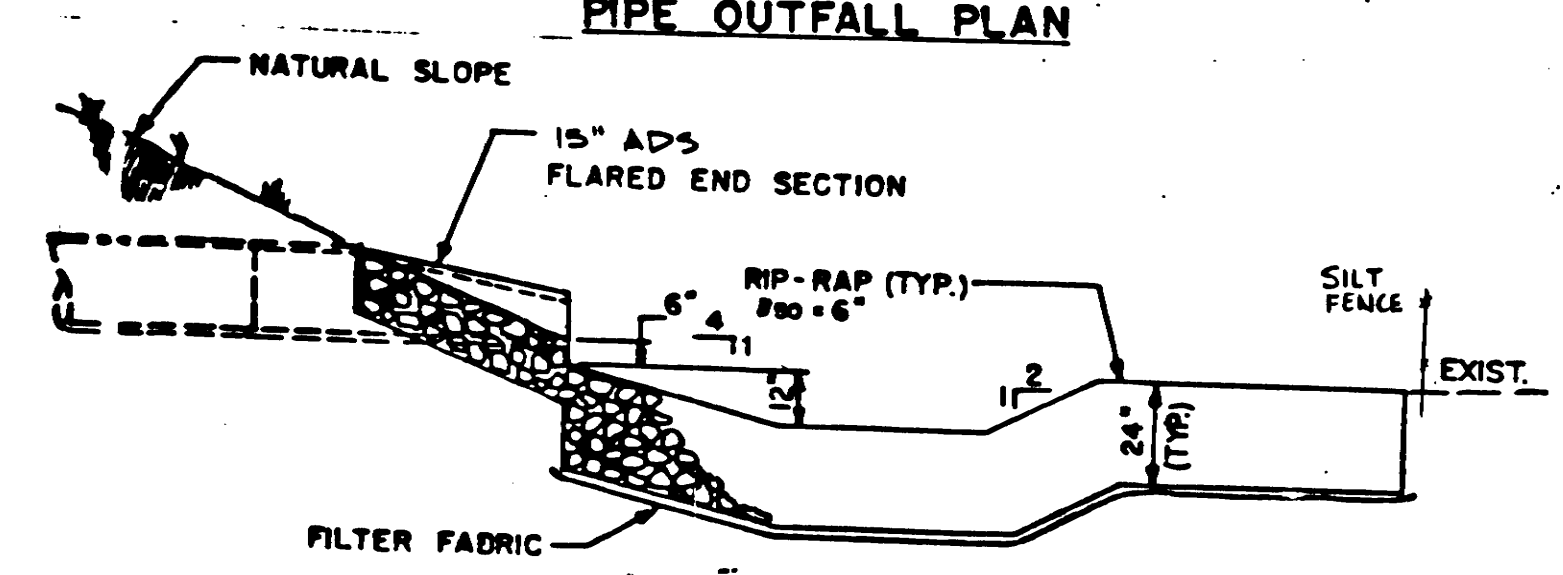

PIPE OUTFALL PROFILE

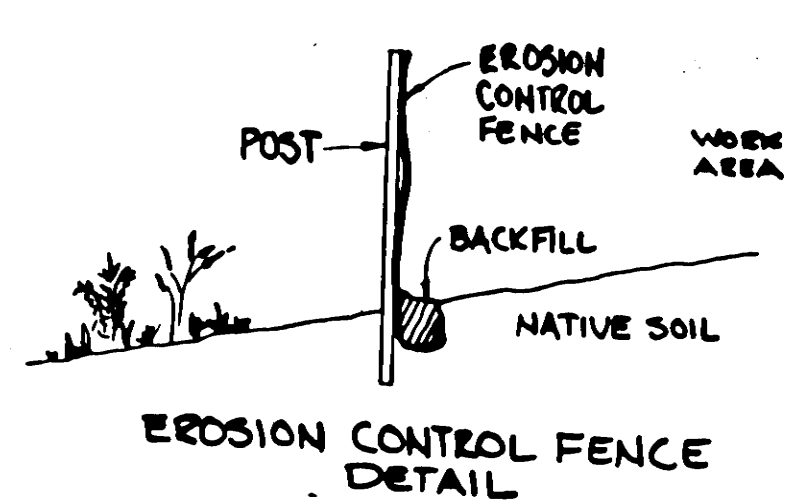

EROSION CONTROL FENCE DETAIL

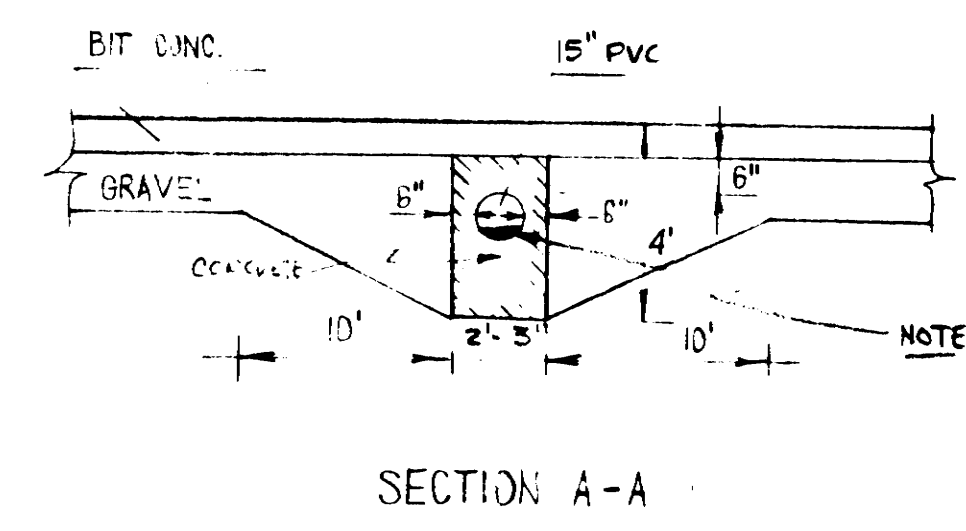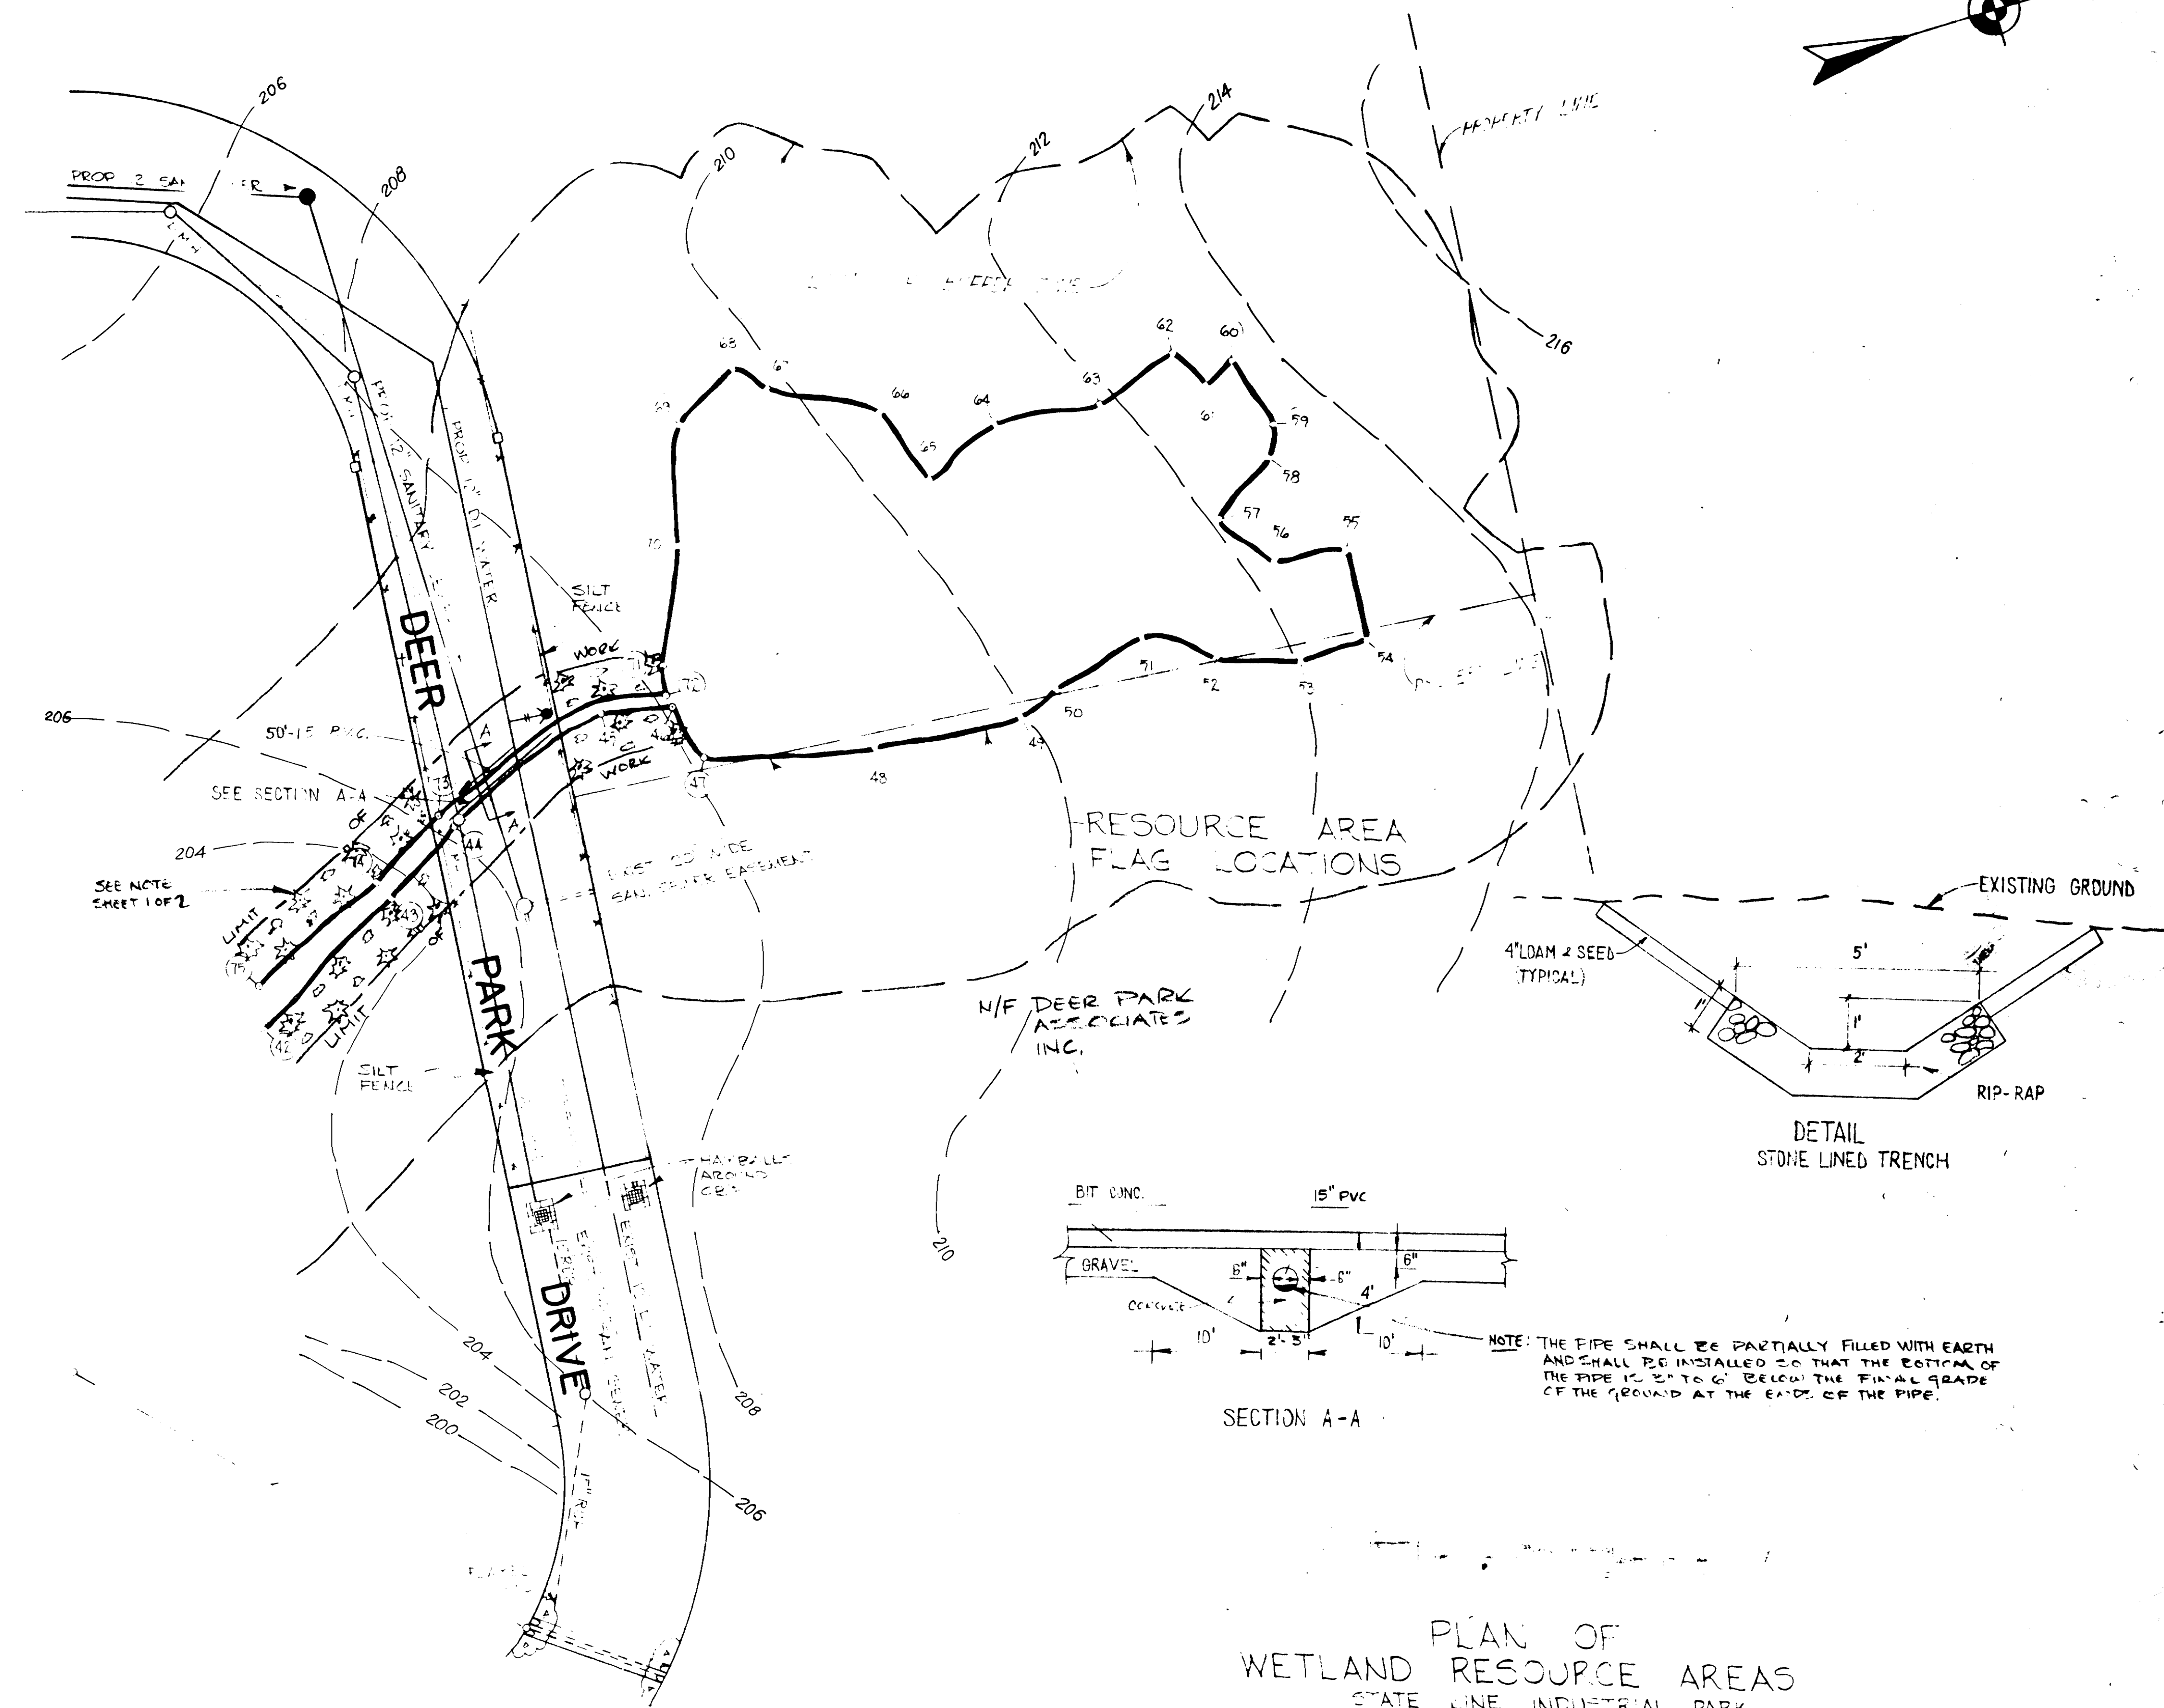

SECTION A-A

PLAN OF
WETLAND RESOURCE AREAS
STATE LINE INDUSTRIAL PARK
PHASE II
DEER PARK DRIVE EXTENSION
EAST LONGMEADOW, MASS.
N M B WETSTONE - (OWNER)
PO BOX 791
MANCHESTER, CONN.
SCALE 1"=40'
3-2-83

"Approved by East Longmeadow Planning Board."

Date, 10/16/90

Revised 3-22-90

SD 239