




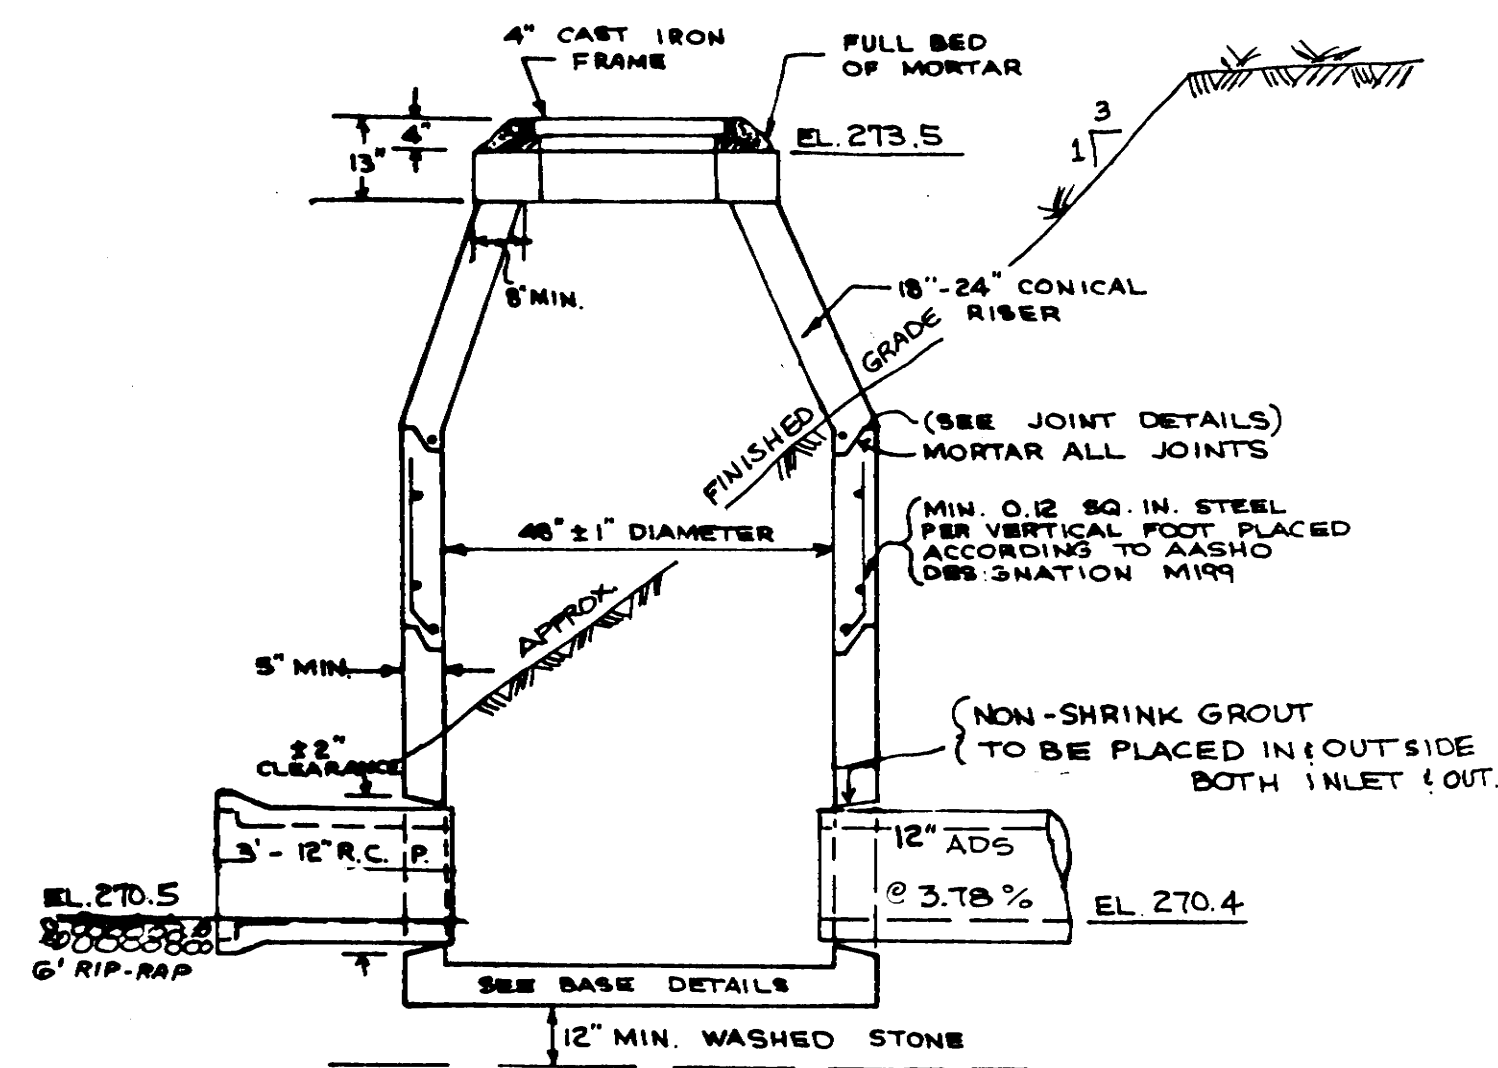


DETENTION POND OUTLET
NOT TO SCALE

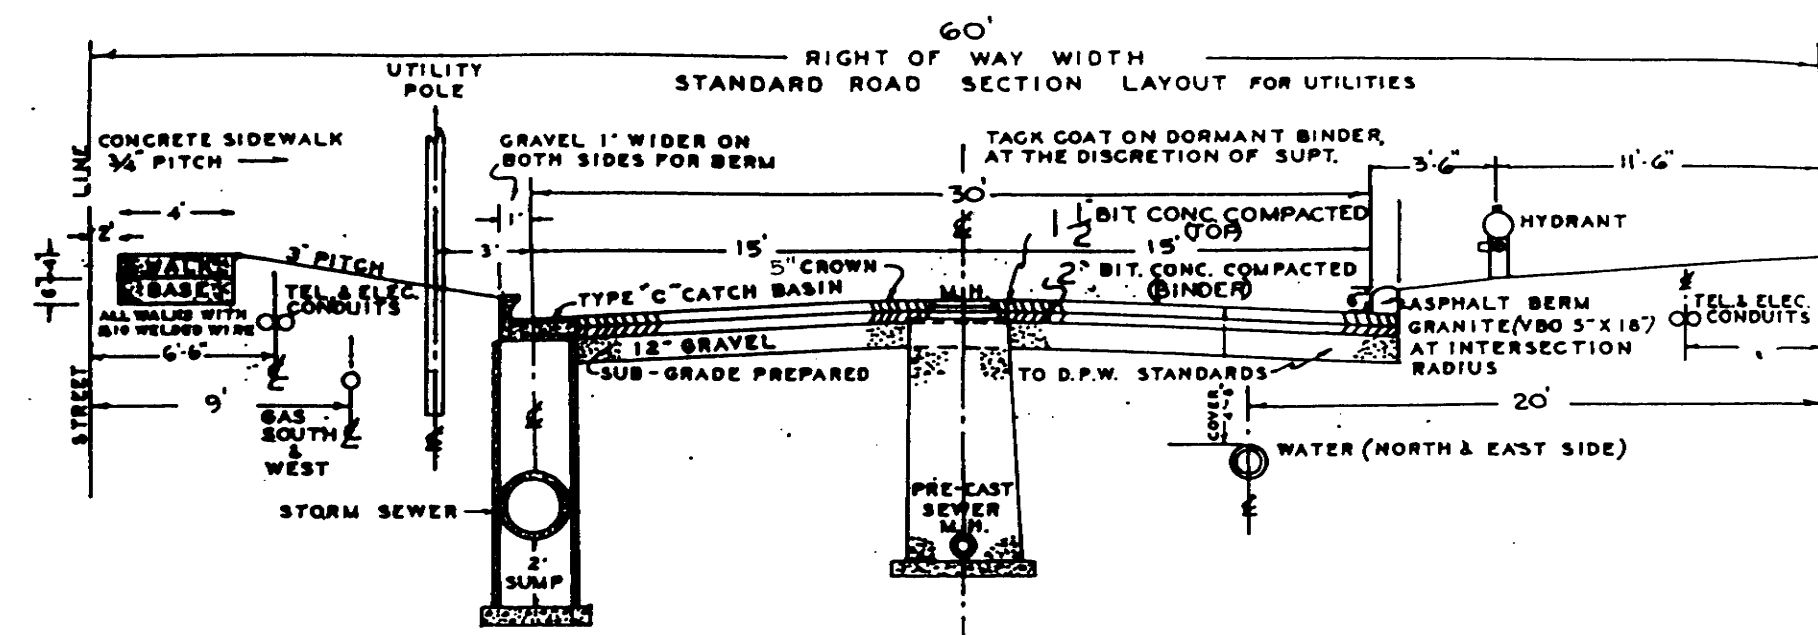

NOTE: GRAVEL BASE TO BE STABILIZED WITH CALCIUM CHLORIDE AND COMPACTED WITH ROLLER WEIGHING NOT LESS THAN 8 TONS, AND OTHERWISE AS SPECIFIED IN DEPT. OF PUBLIC WORKS RULES AND REGULATIONS.

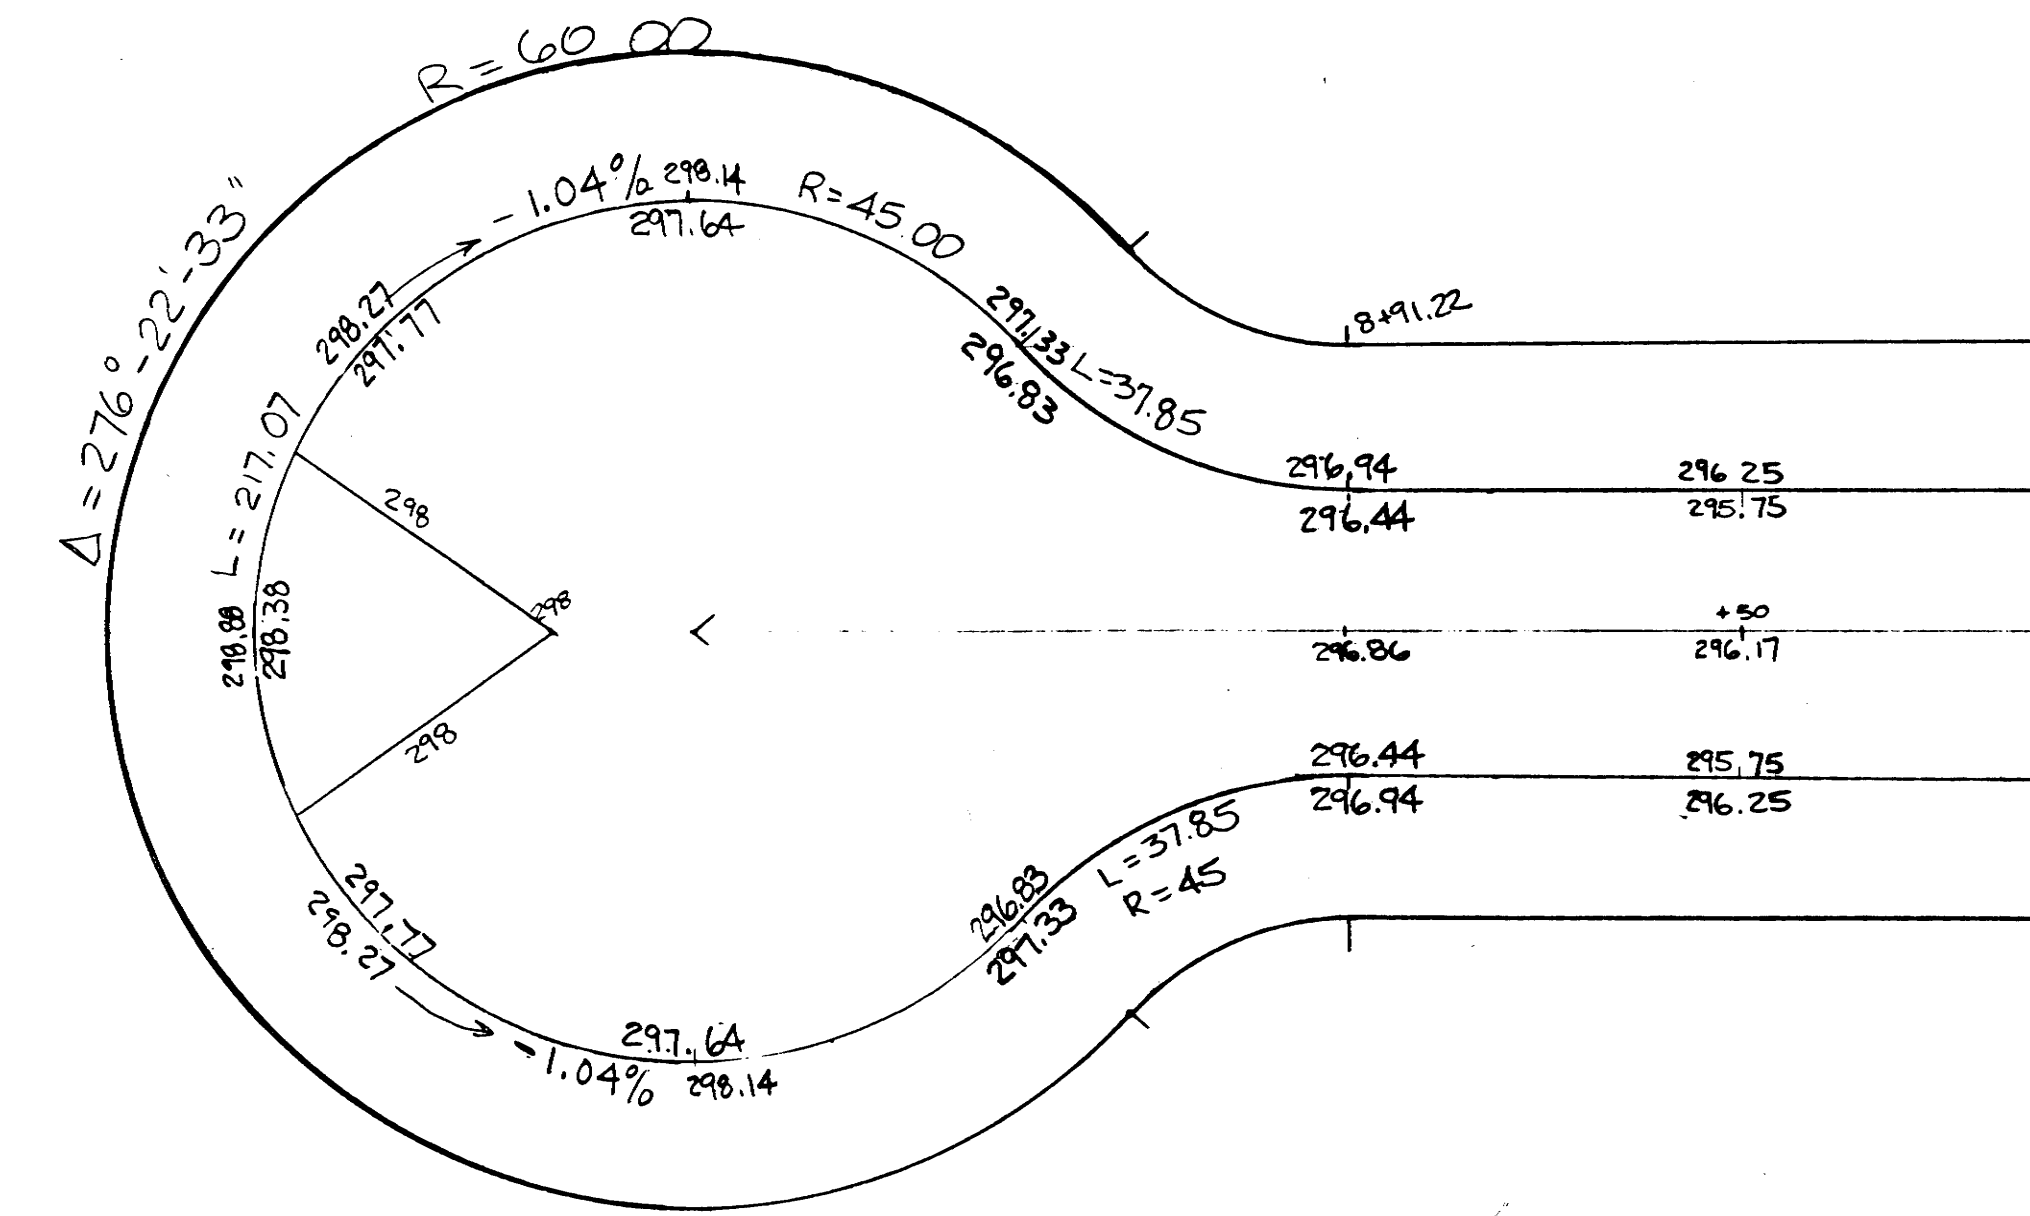

CUL-DE-SAC GRADING PLAN
SCALE: 1" = 20'

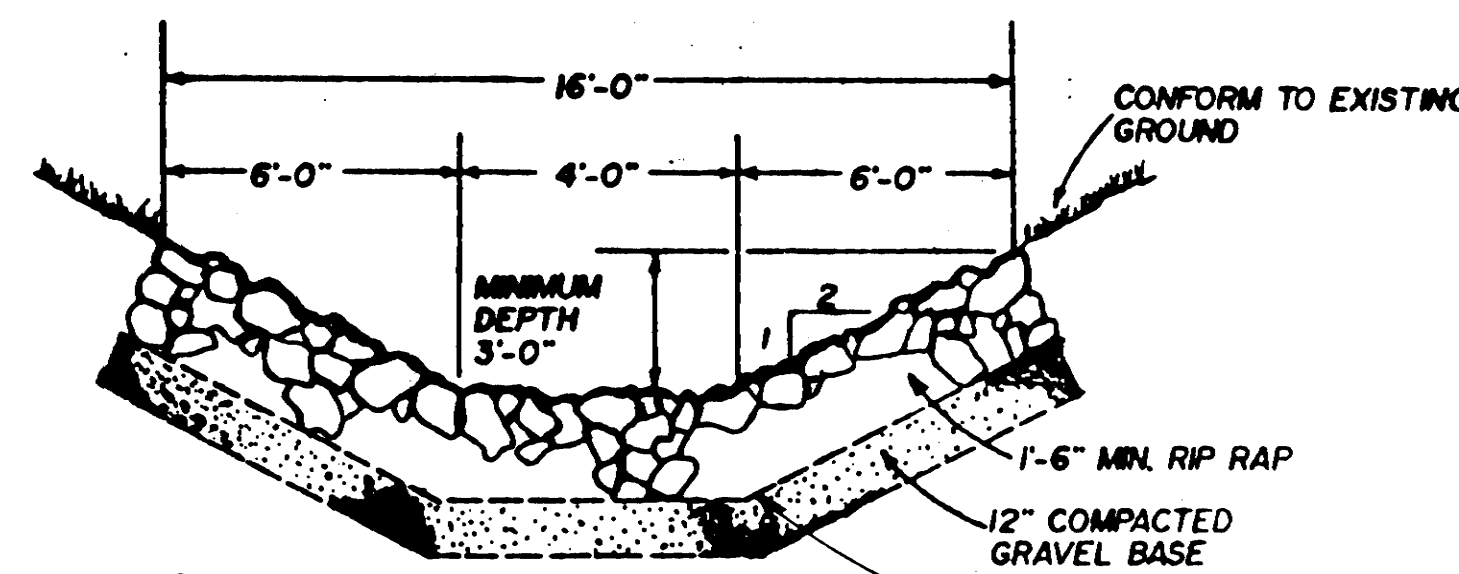

NOTE: RIP RAP MATERIAL SHALL CONFORM TO MASS. D.P.W. SPECIFICATIONS M2022. MIRAFI FABRIC ON TOP OF GRAVEL BASE.

TYPICAL SECTION RIP RAP CHANNEL
NOT TO SCALE

(SPECIAL SPECIFICATIONS: RIP-RAP MATERIAL SHALL BE MINIMUM 25 lbs. (25%) AND A MAXIMUM OF 125 lbs. TO 150 lbs. (75%) ANGULAR STONE.)

DETAIL SHEET

ROLLINS DRIVE
EAST LONGMEADOW, MA.
OWNED BY
DWAINE & CHRISTINA BENT
AND
ROBERT H. & BEVERLY L. ROLLINS
PREPARED FOR
THREE R. CONTRACTORS

Gary P. DeWener
4/8/97

50 245