
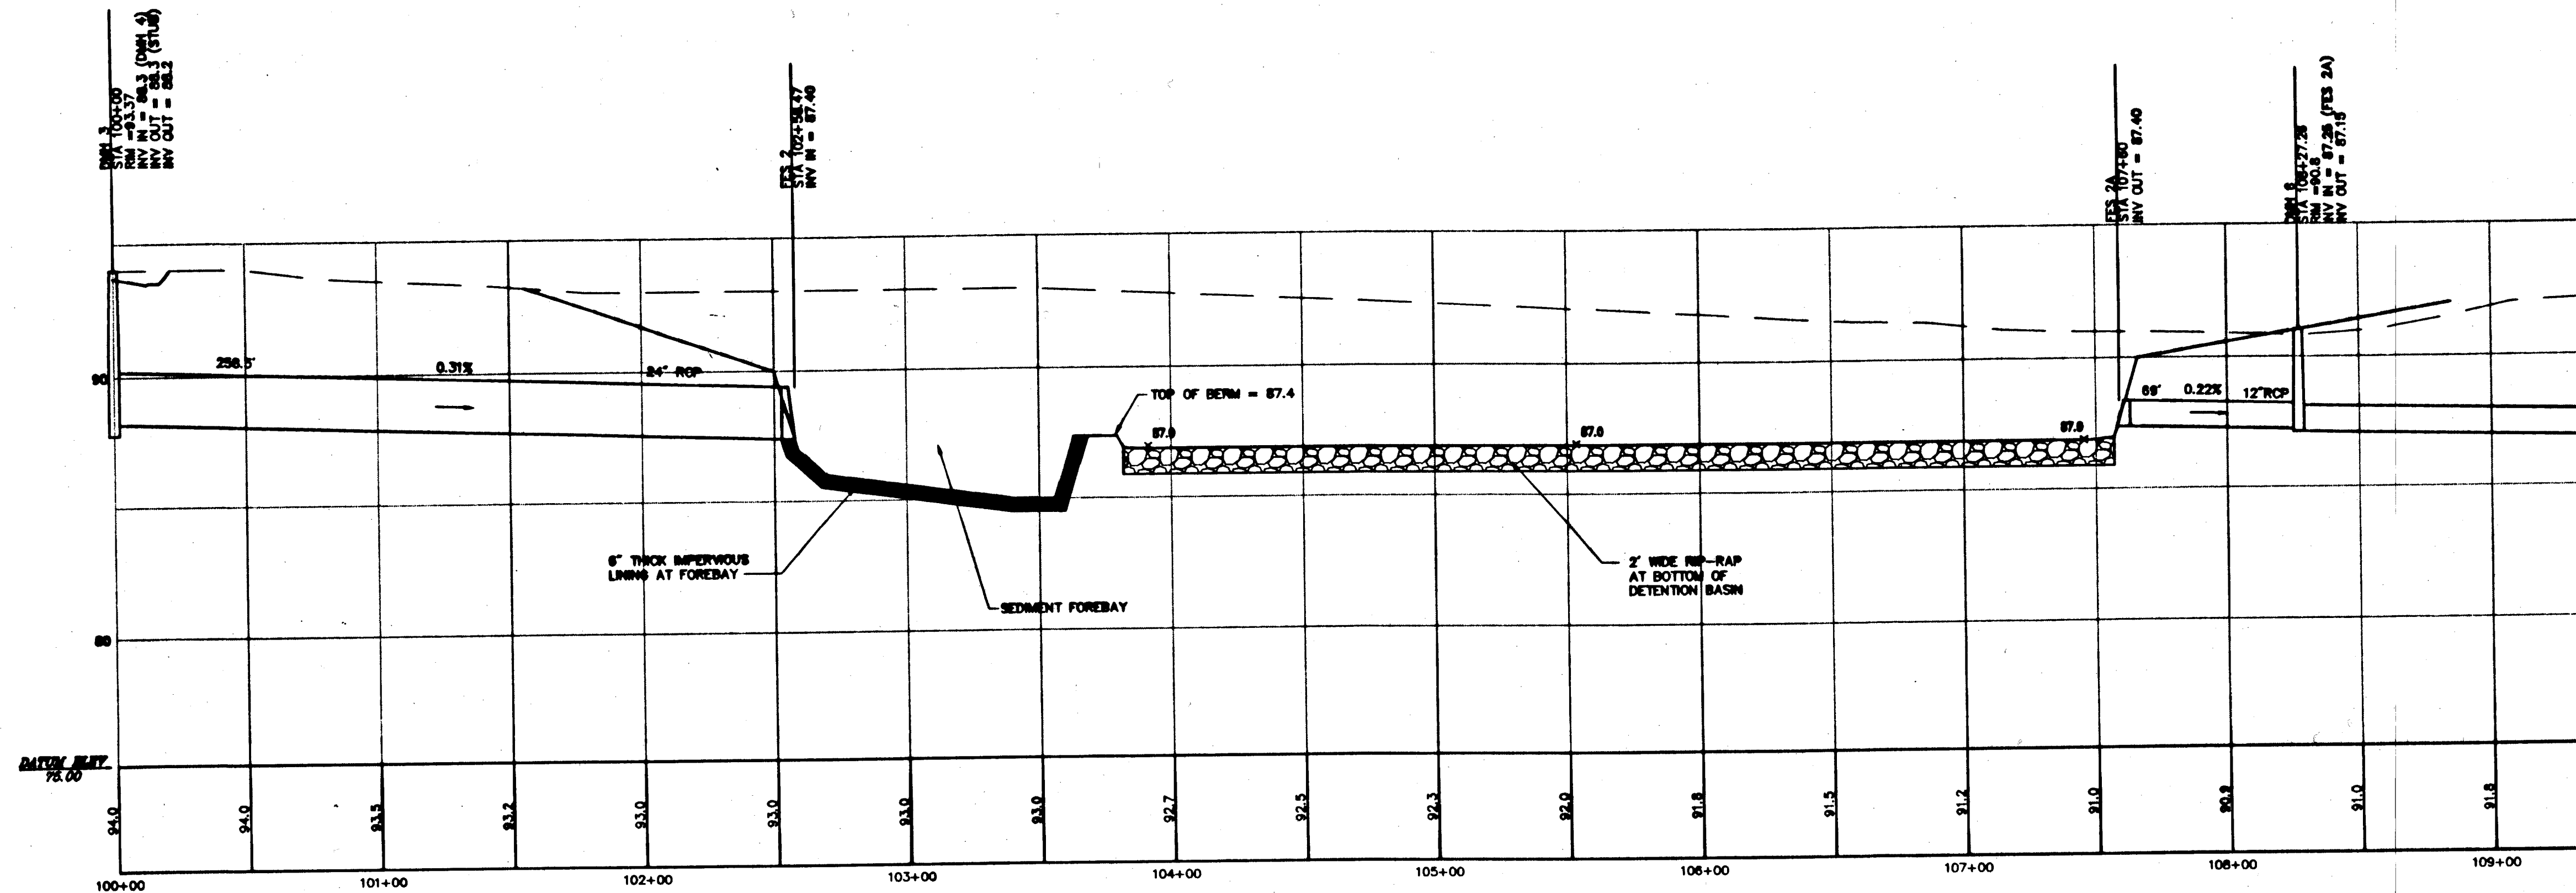
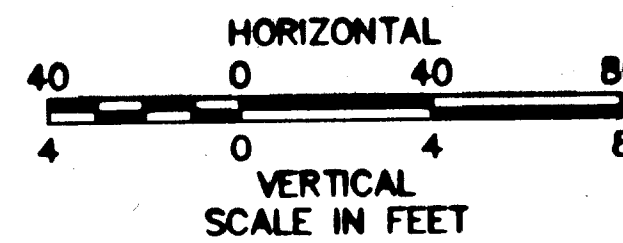


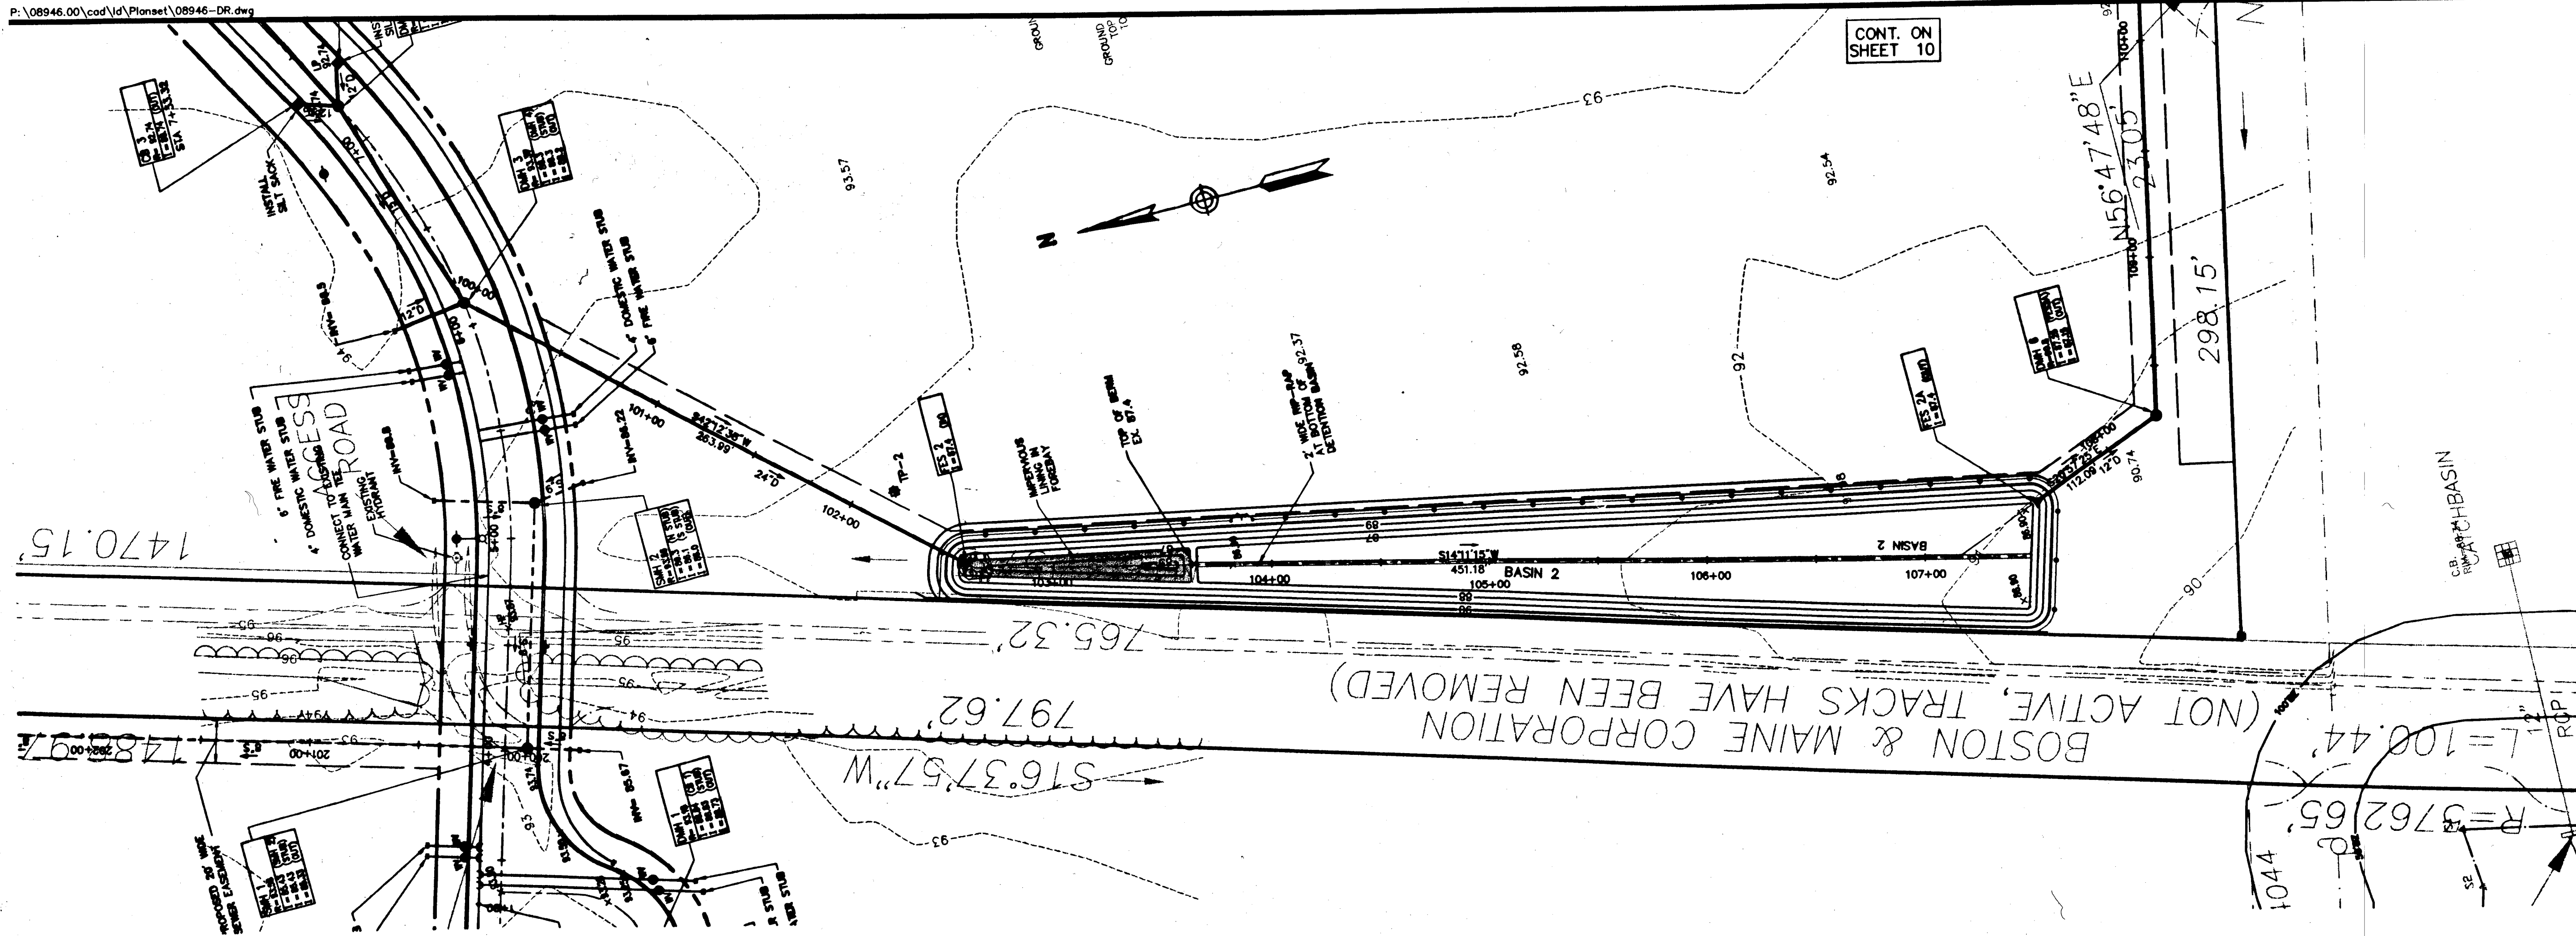


VHIB

Vanasse Hangen Brustlin, Inc.

Transportation
Land Development
Environmental Services

385 East Columbus Avenue
Springfield, Massachusetts 01105
413-747-7113 • FAX 413-747-0916

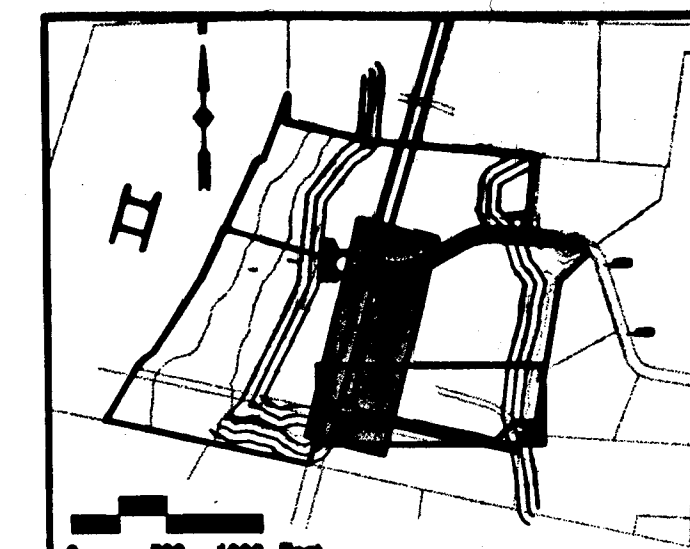

LOCUS MAP

No.	Revision	Date	Appr.

Designed by JAB Drawn by JAB Checked by JLF
CAD checked by Approved by
Scale 1"=40' Date June 25, 2004

Project Title
Deer Park Industrial Center

Deer Park Drive
East Longmeadow, Massachusetts

Issued for
Definitive Subdivision Approval

Not Approved for Construction
Drawing Title

Drain Line Plan and Profile

Project Number
C-9
Sheet 10 of 16
Project Number
08946.00