


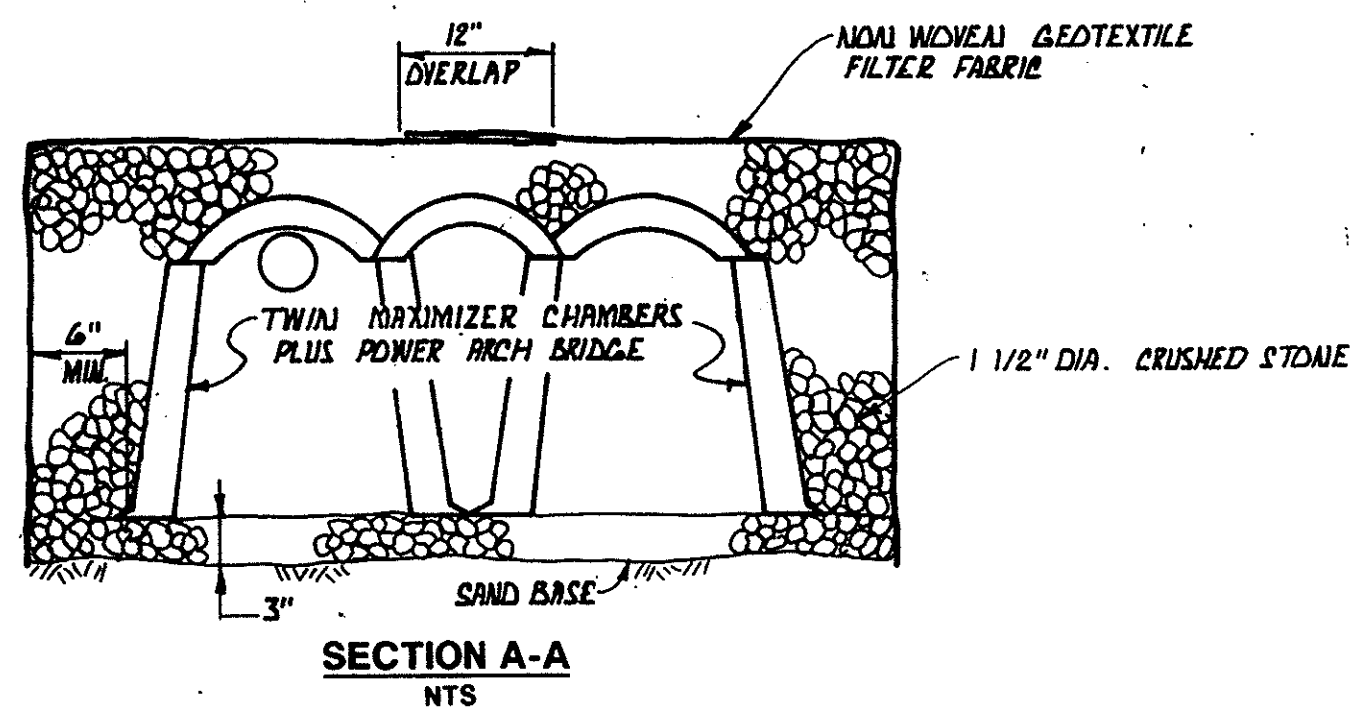
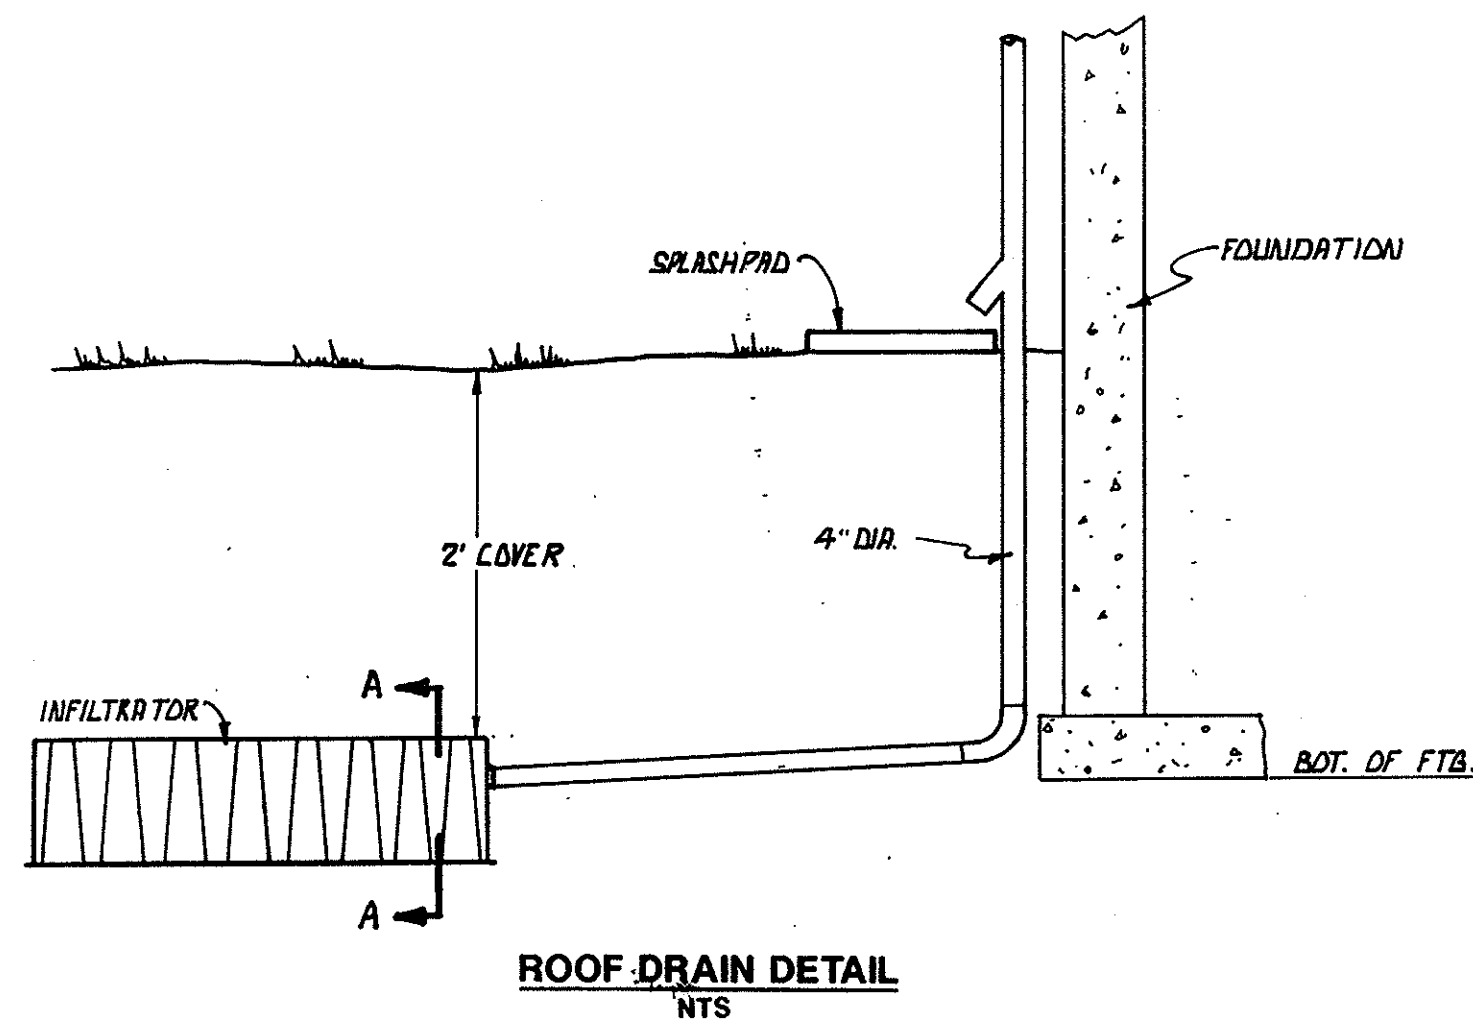
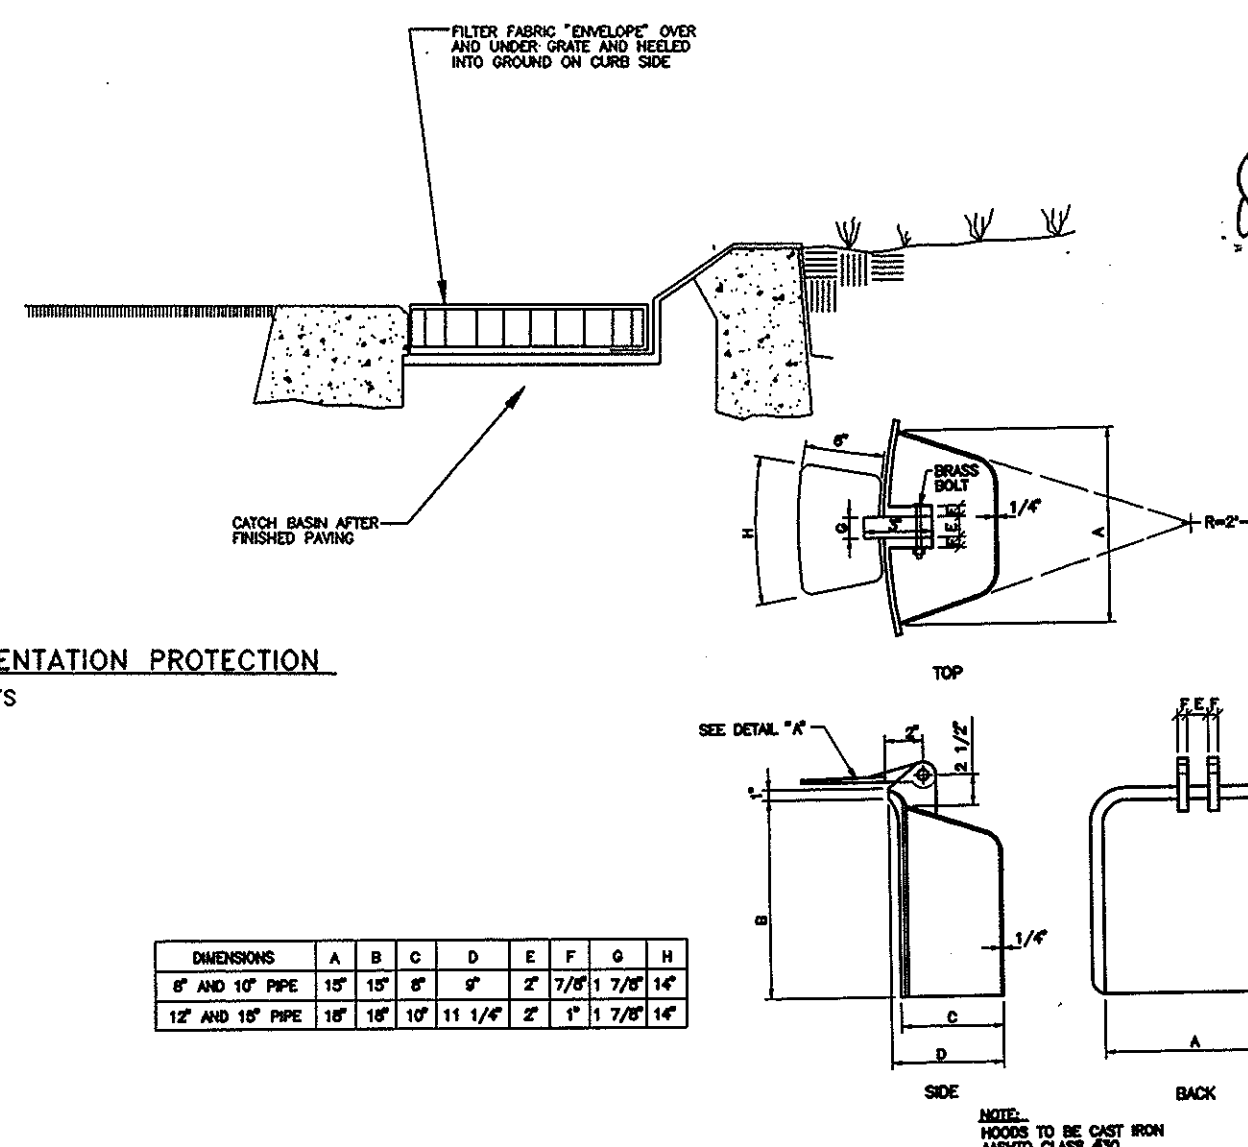
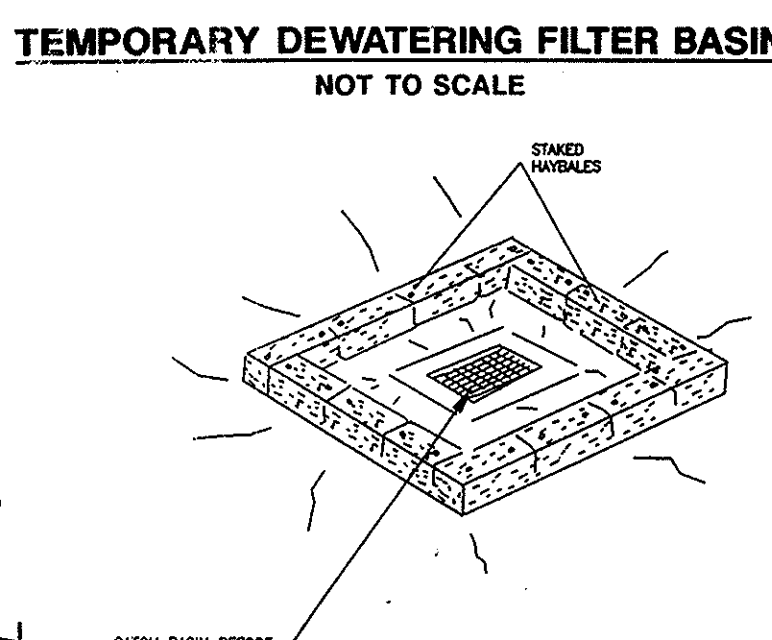


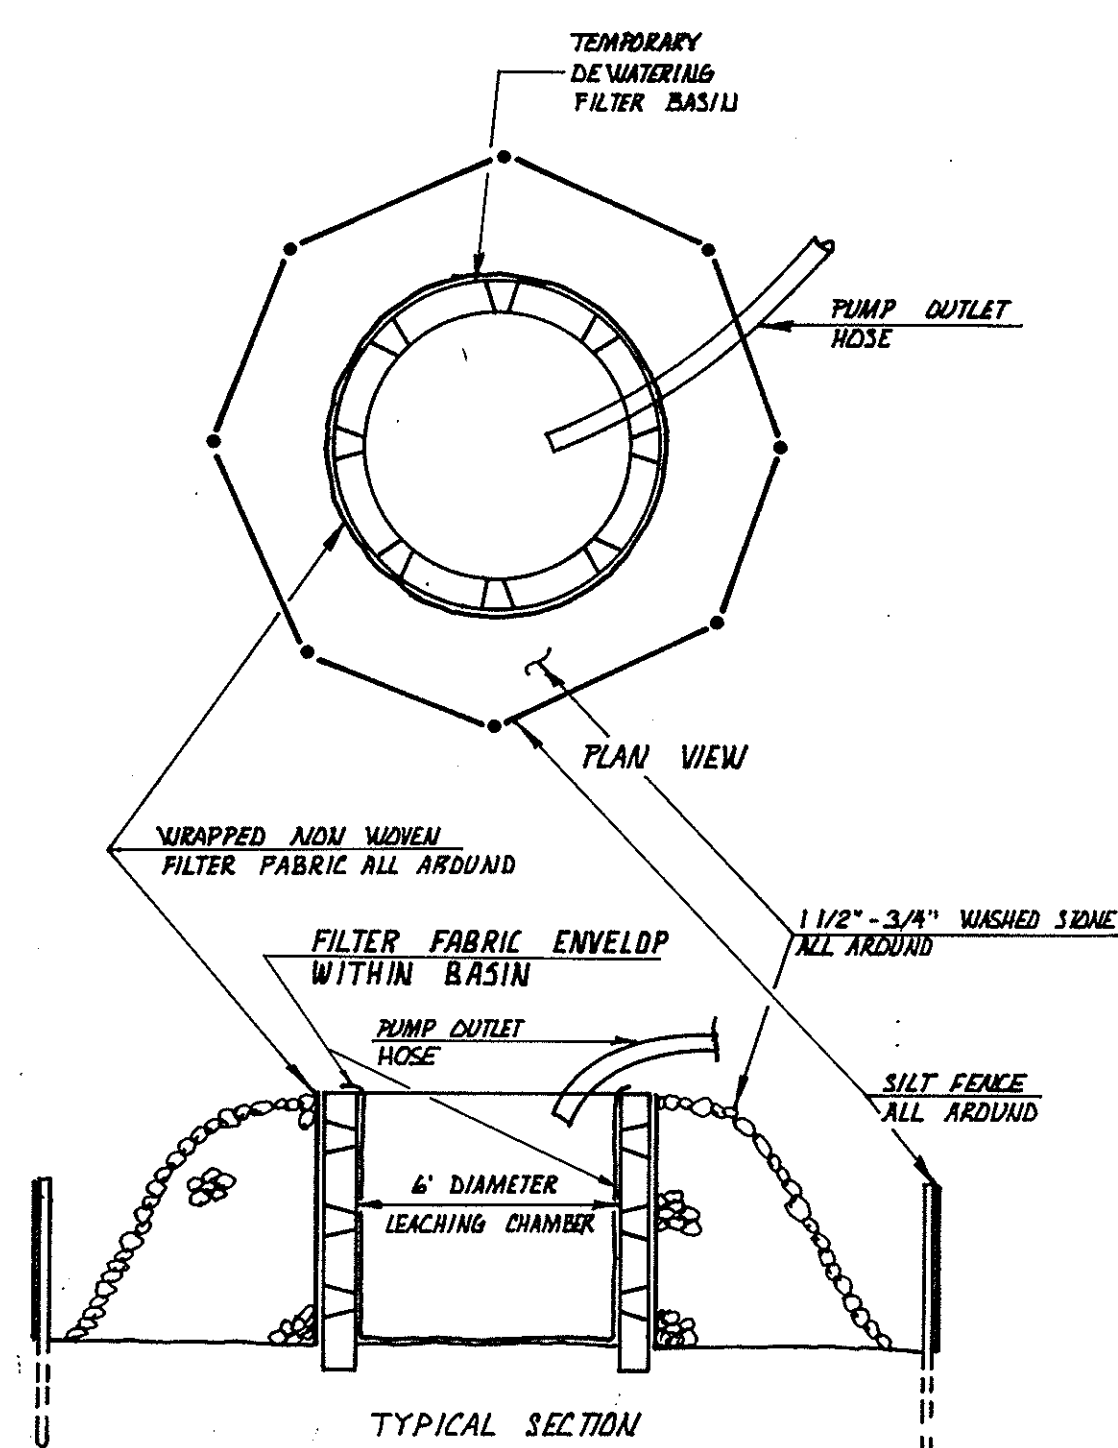

HIGH POINT ELEV = 241.25
HIGH POINT STA = 11+59.98
PVI STA = 11+80
PVI ELEV = 241.43
A.D. = 1.67
K = 59.98
100.00' VC











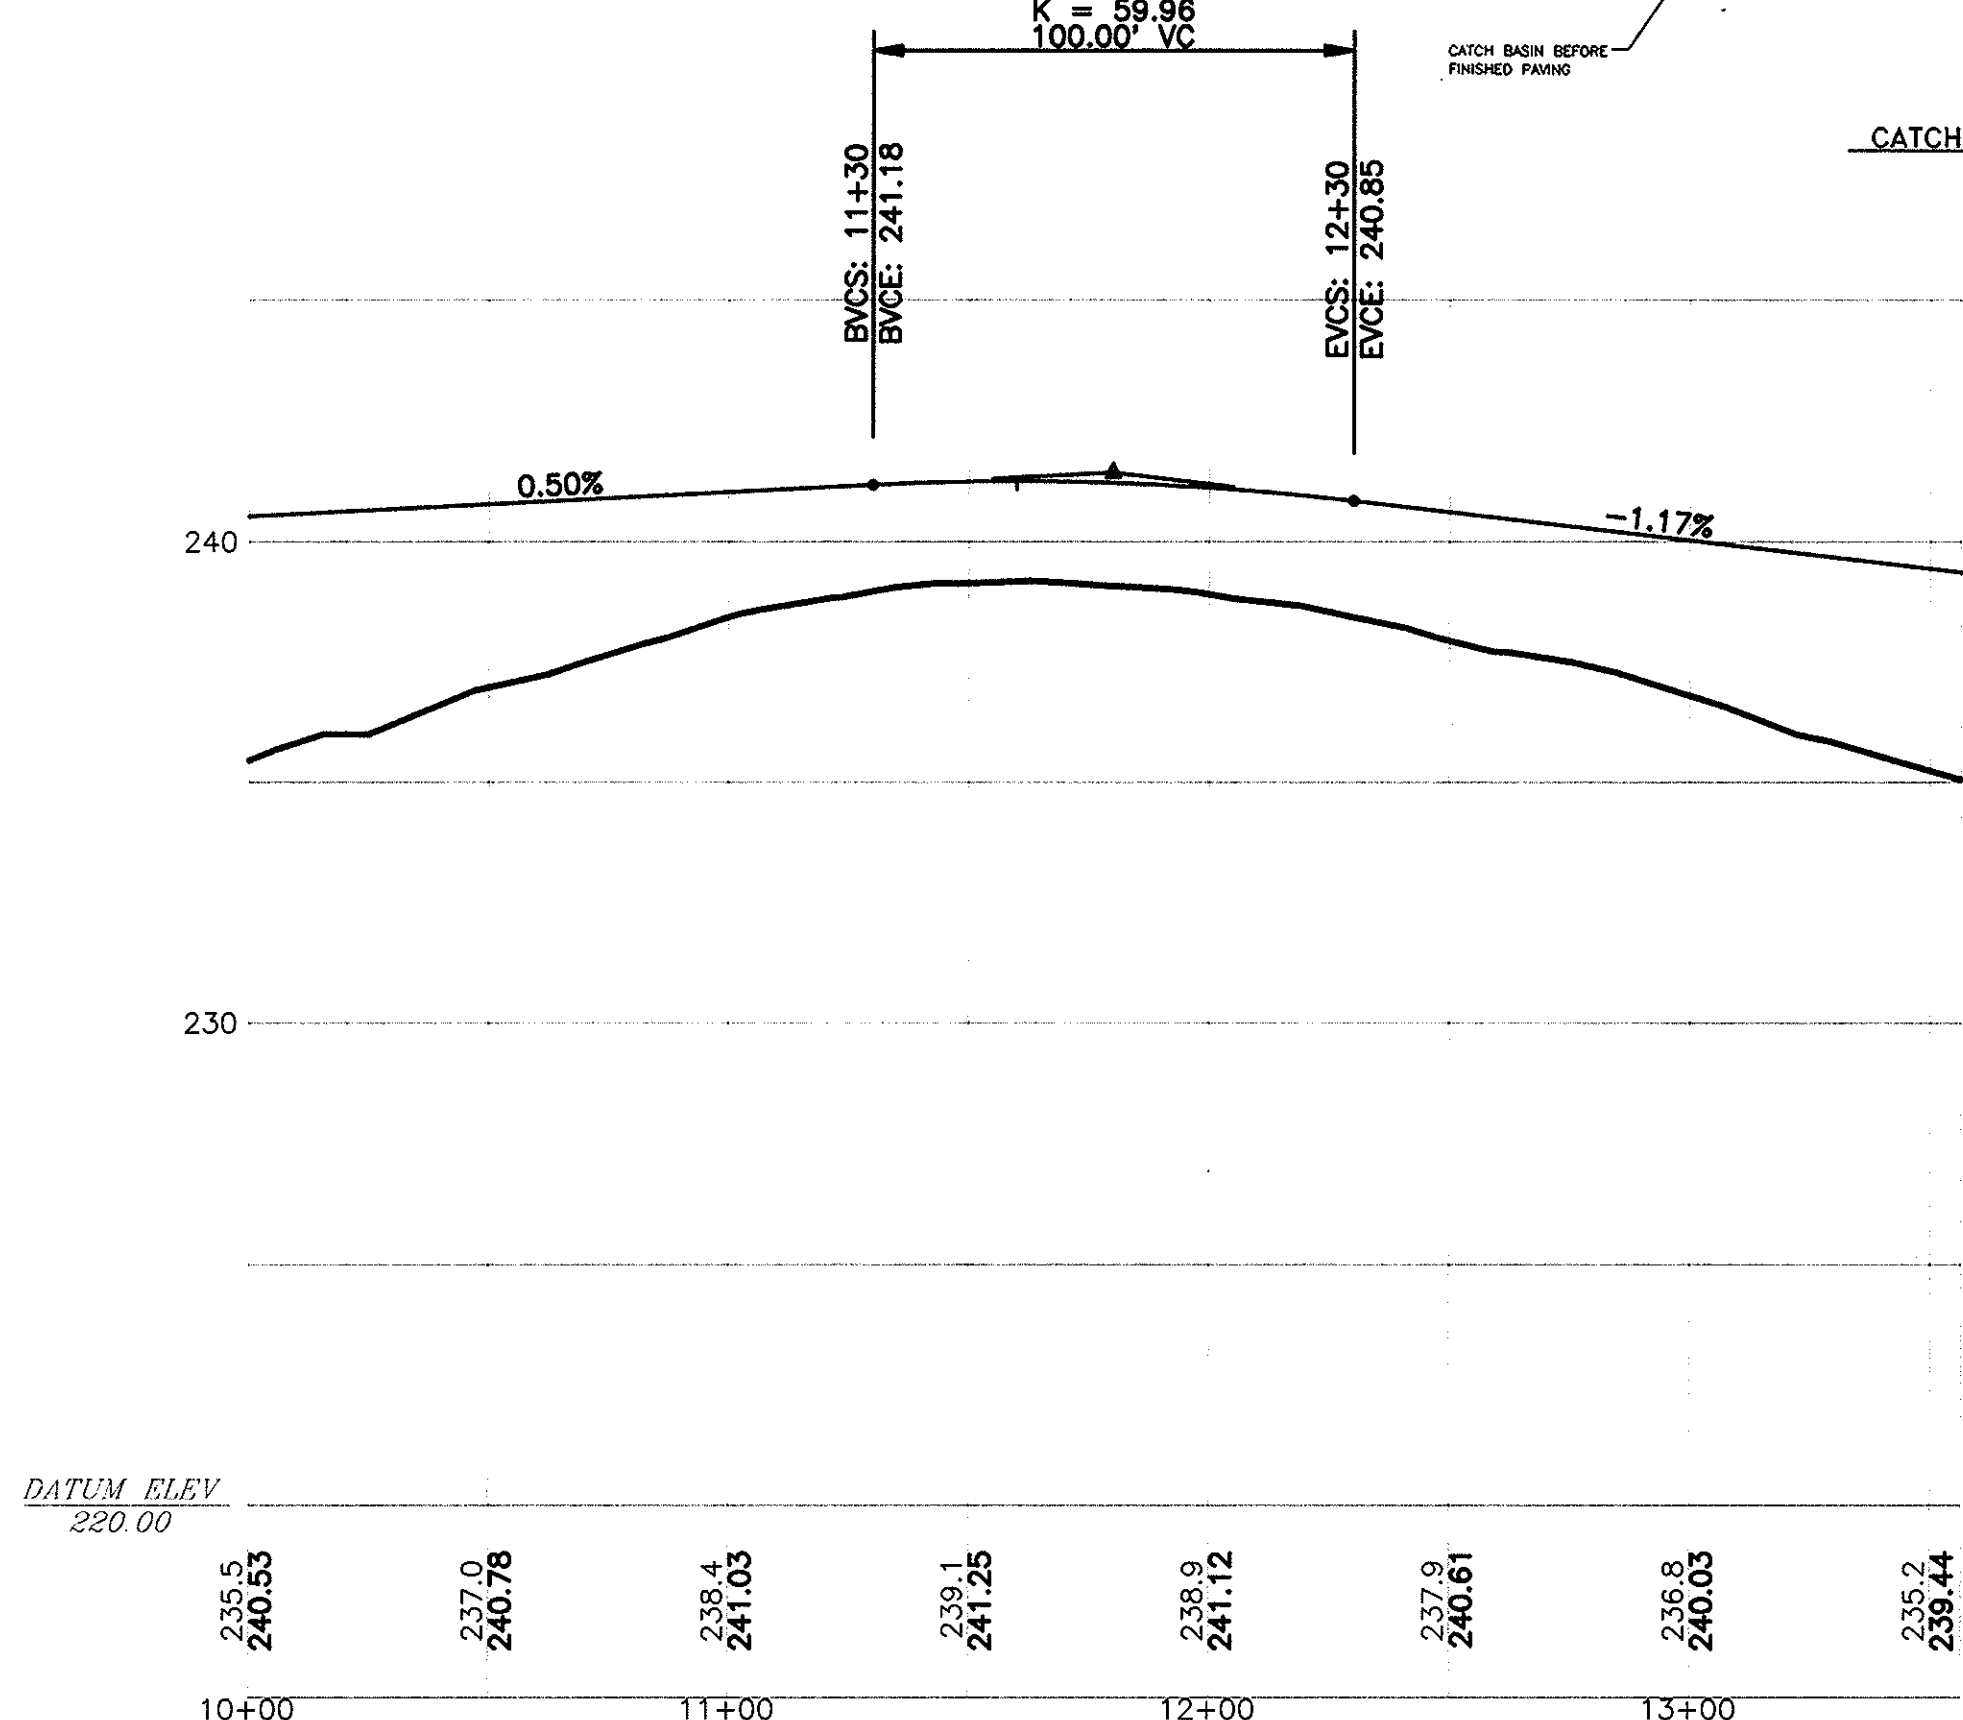


DIMENSIONS	A	B	C	D	E	F	G	H
6" AND 10" PIPE	10"	10"	8"	8"	2"	7/8"	7/8"	14"
12" AND 16" PIPE	10"	10"	10"	11 1/4"	2"	1 1/2"	7/8"	14"

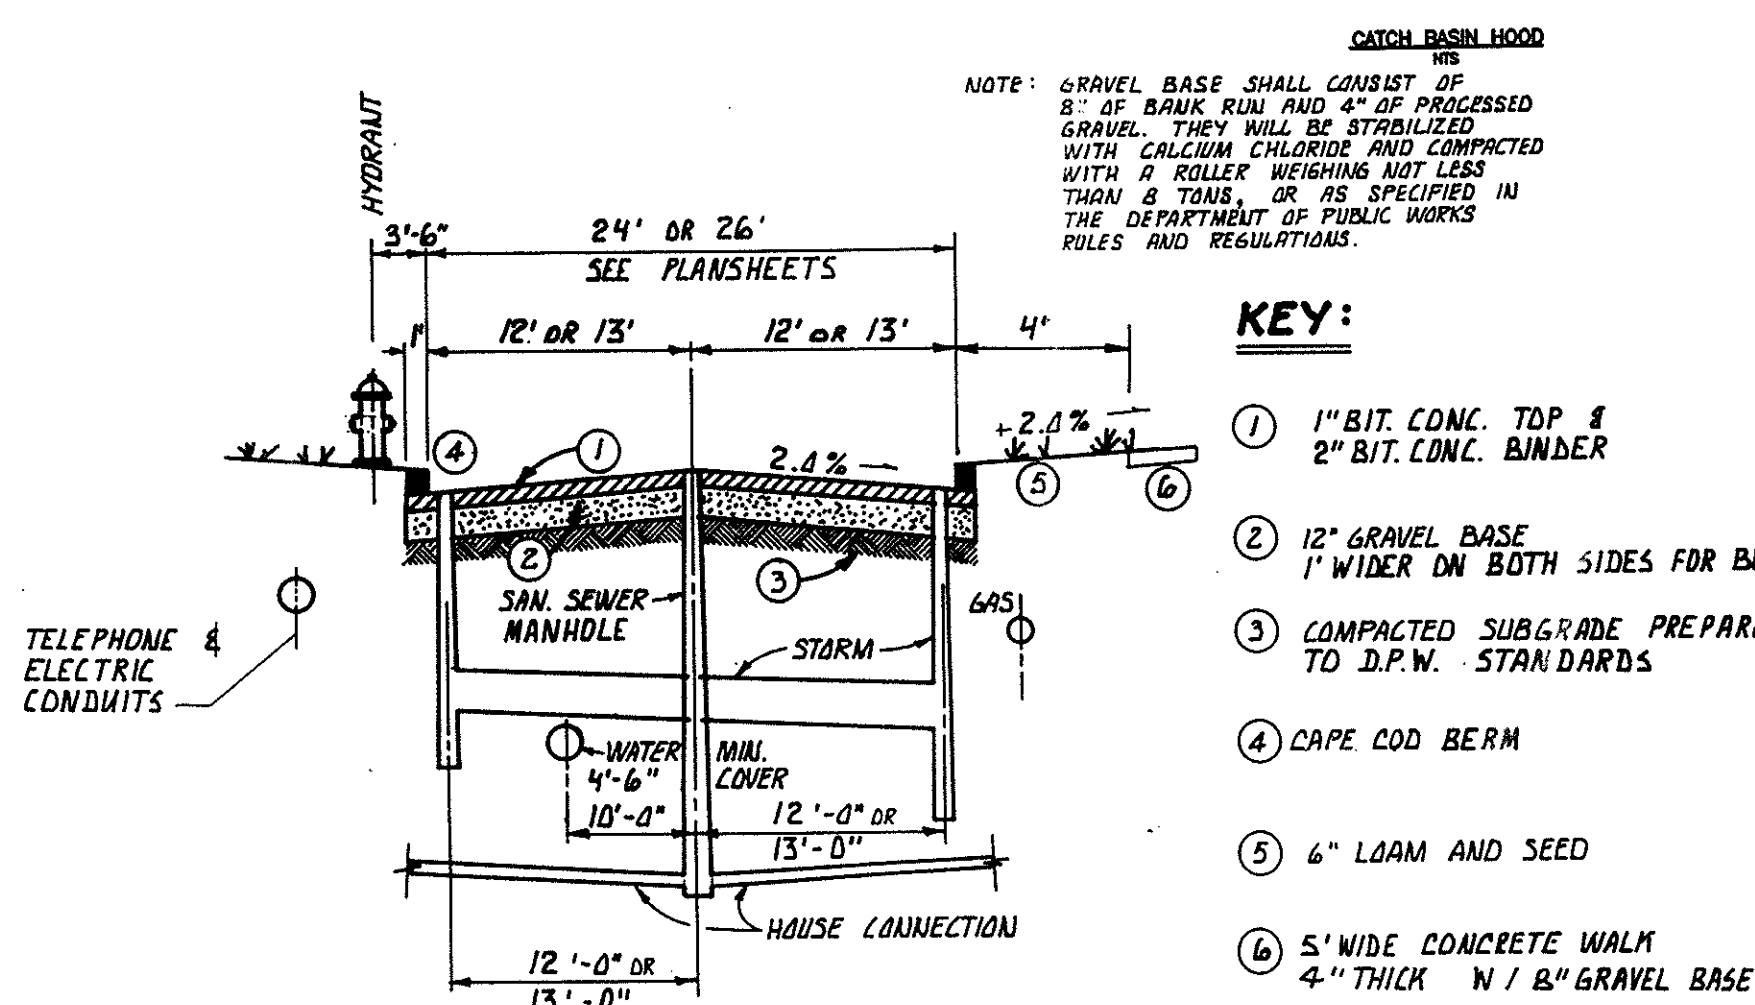

KEY:

- 1" BIT. CONC. TOP & 2" BIT. CONC. BINDER
- 12" GRAVEL BASE 1' WIDER ON BOTH SIDES FOR BERM
- COMPACTED SUBGRADE PREPARED TO D.P.W. STANDARDS
- CAPE COD BERM
- 6" LOAM AND SEED
- 5' WIDE CONCRETE WALK 4" THICK N / B GRAVEL BASE

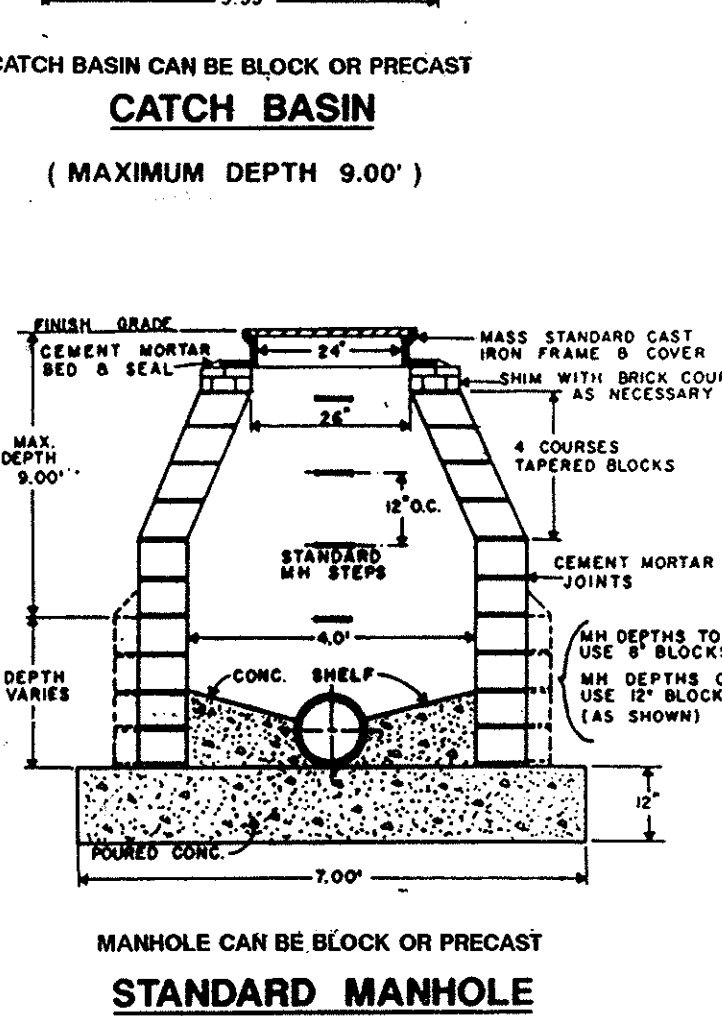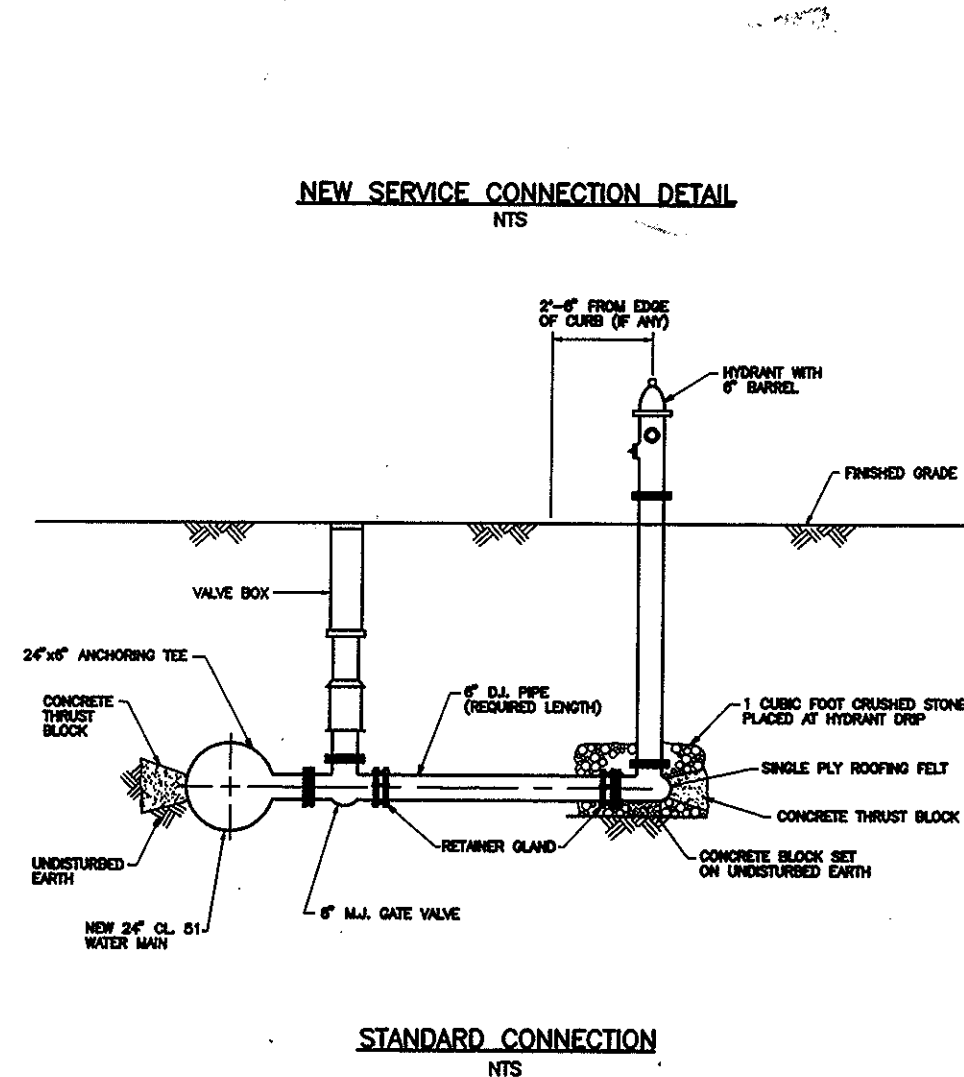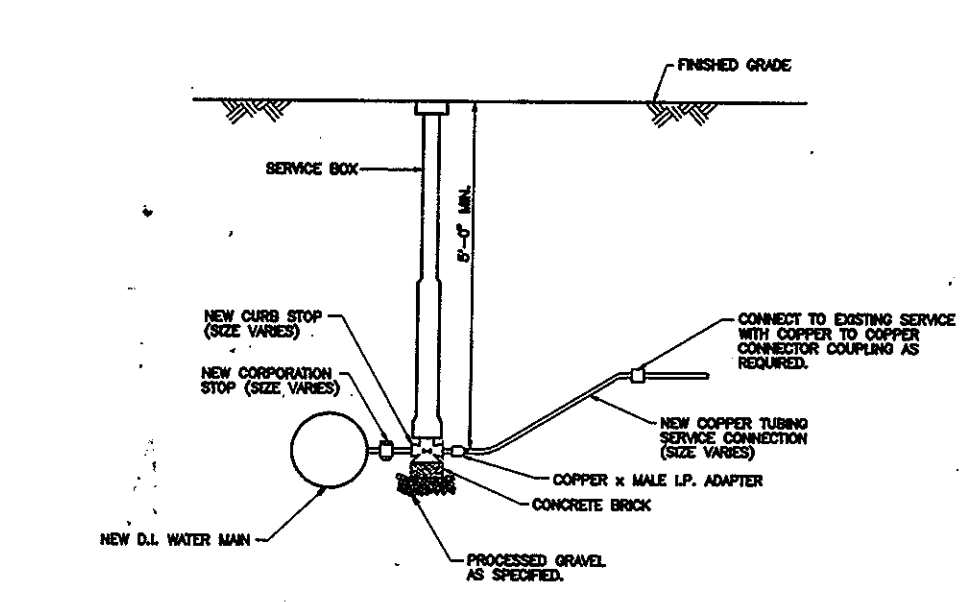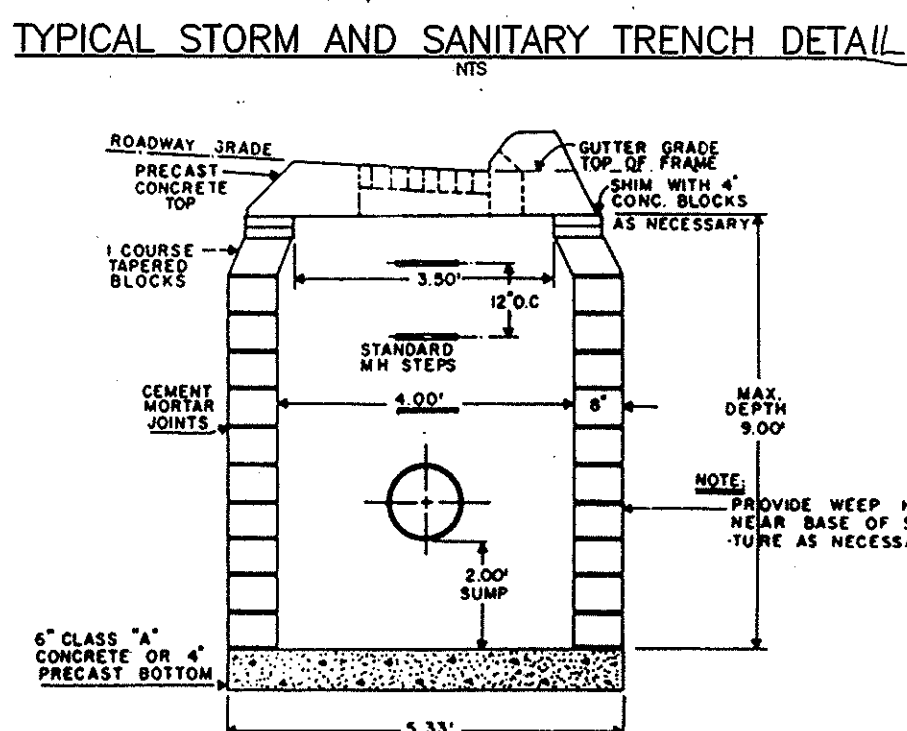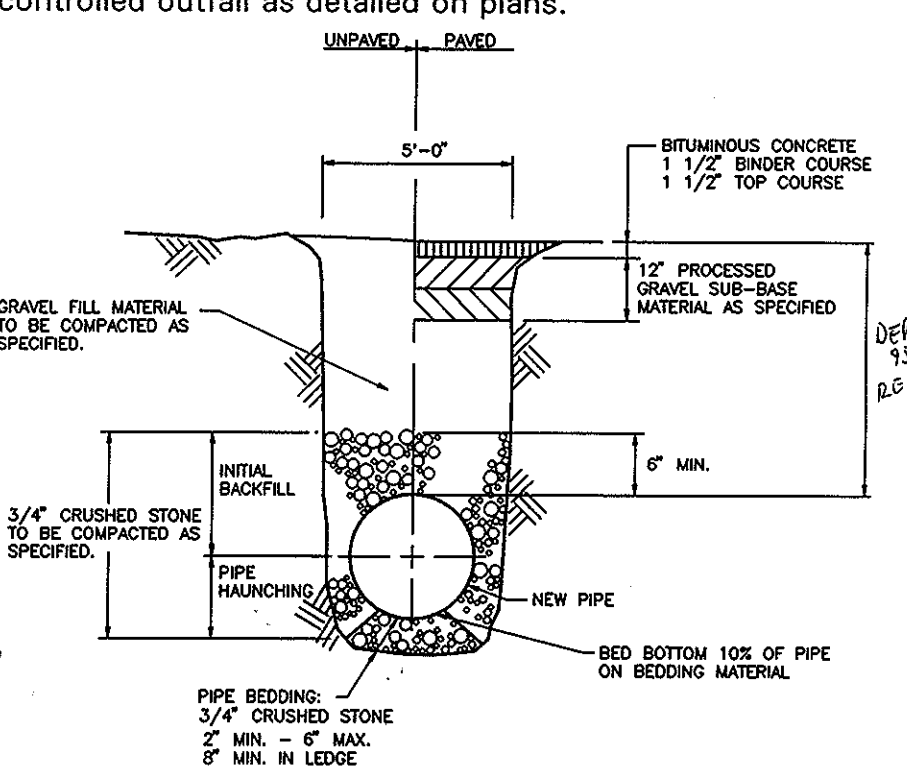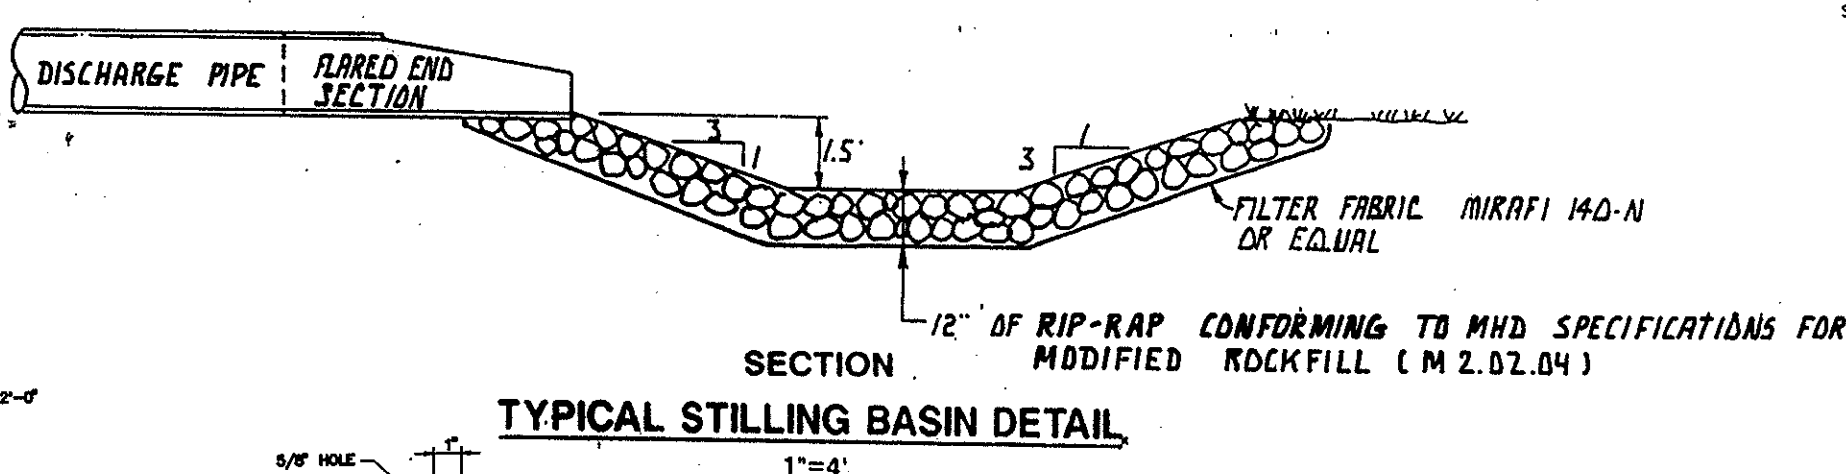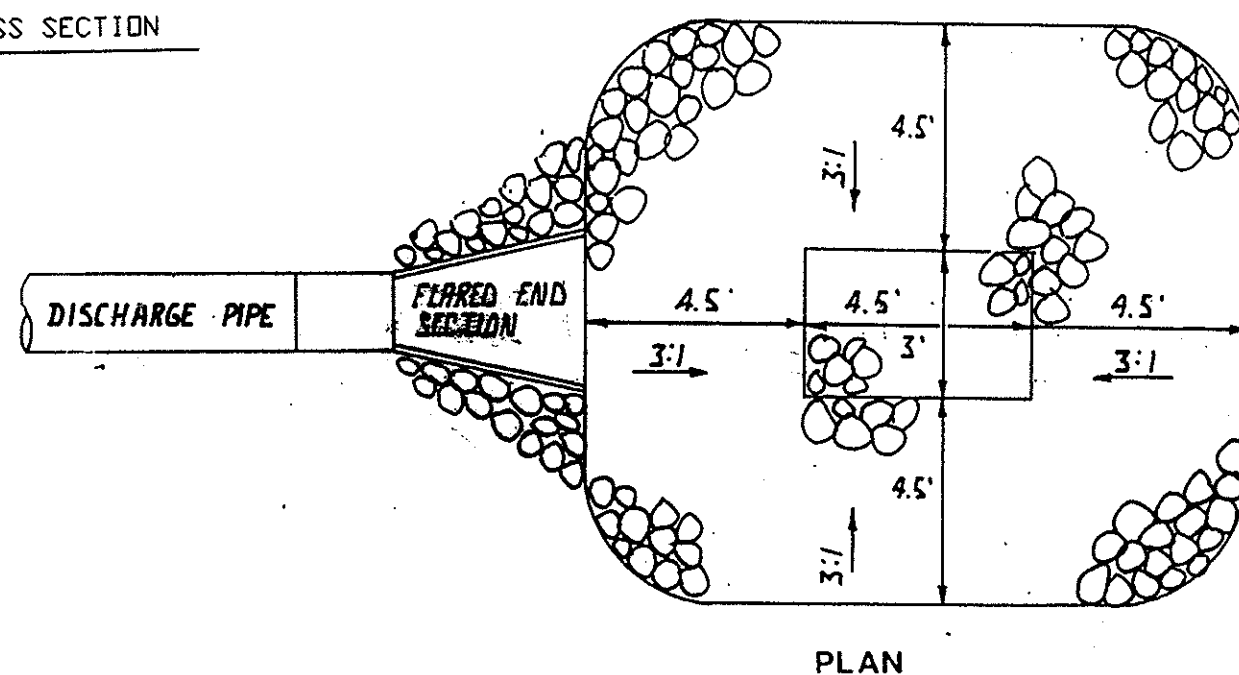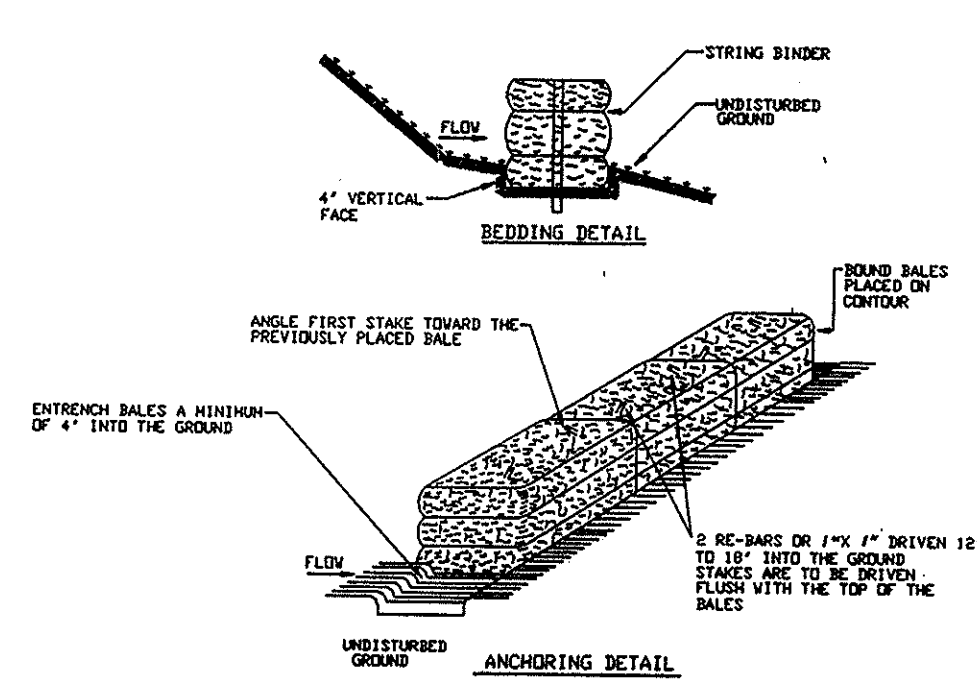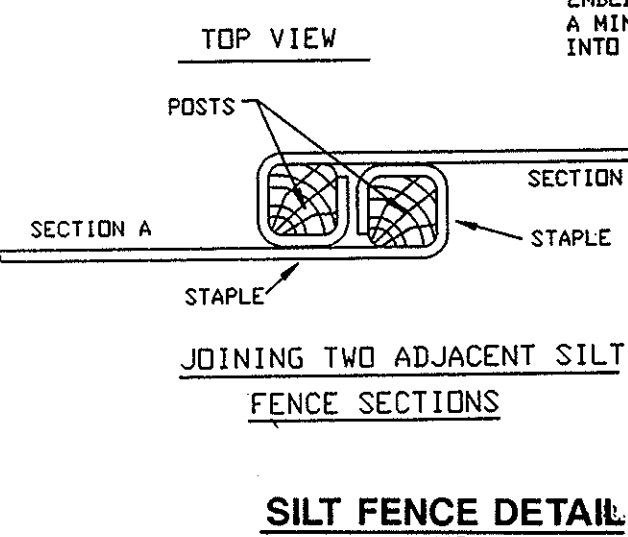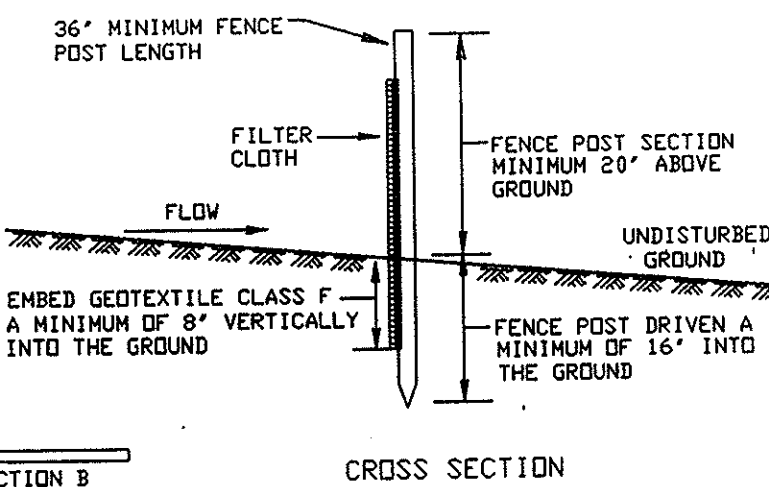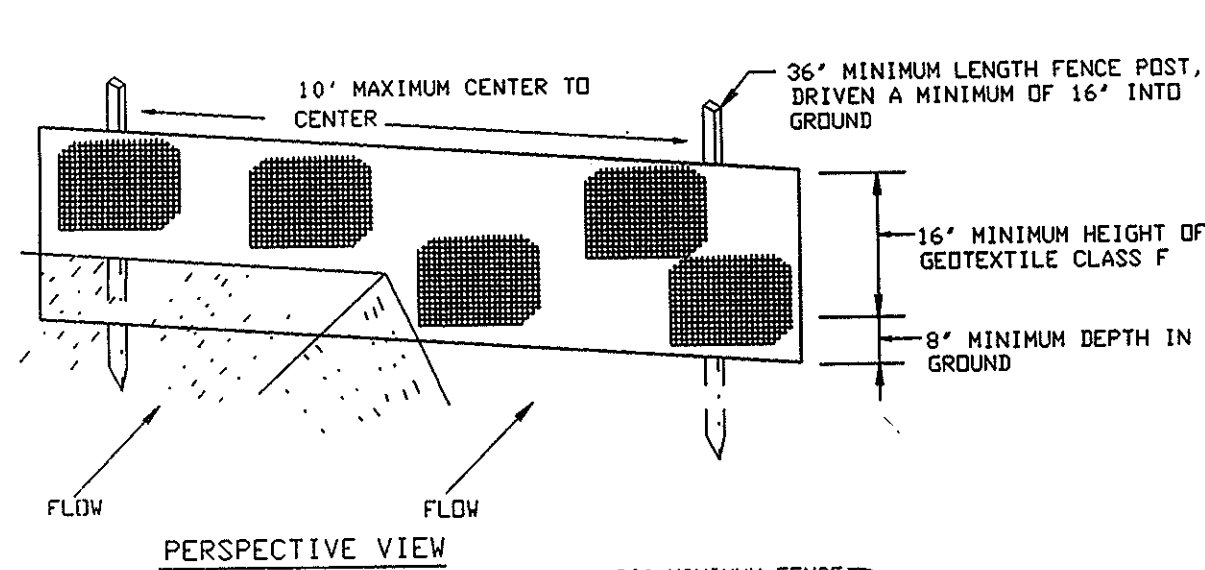

CONSTRUCTION NOTES:

- The East Longmeadow Conservation Commission has issued an Order of Conditions for this project (DEP File #150-214). Contractor must conform to all requirements of this permit.
- Plans do not purport to show all existing utilities. Contractor is responsible for locating existing utilities. Contractor must protect and maintain existing utilities at all times. Contact Dig-Safe (1-800-322-4844).
- Silt fence and other erosion controls shall be installed prior to start of any work. Silt fence may be installed in phases as defined by the wetland crossings. Silt fence shall be inspected monthly and after all rainstorm events in excess of 0.5 inches. Contractor shall remove accumulated sediment and repair damaged silt fence as necessary. Any sediment bypassing damaged fencing shall be immediately removed and the area restored.
- Contractor shall maintain a stockpile of 400 linear feet of silt fence and 50 haybales on-site to be available for replacement and reinforcement of damaged sediment controls.
- Detention basins shall be used as temporary sediment basins during construction. Temporary outlets as shown on the plans shall be installed and maintained until the area draining to the basin is stabilized (pavement completed and turf established).
- Care shall be taken during rough-grading operations to minimize concentration of flow along the roadway alignments. If necessary, temporary checkdams shall be placed perpendicular to the roadways to maintain non-erosive velocities. After storm drainage is installed, Contractor shall insure that grading directs water to the catch-basin structures. Catch basin structures must be protected as shown on the plans.
- During de-watering operations for utility installation, contractor shall pump water to controlled outfall as detailed on plans.

PAINE & COMPANY
PROJECT LANDSCAPE ARCHITECT
105 Elm Street
Westfield, MA 01086

PIONEER ENVIRONMENTAL, INC.
PROJECT WETLAND SCIENTIST
215 North Main Street
East Longmeadow, MA 01028

SMITH ASSOCIATES SURVEYORS, INC.
PROJECT SURVEYOR
165 Shaker Road
East Longmeadow, MA 01028

BAYSTATE ENVIRONMENTAL CONSULTANTS, INC.
PROJECT CIVIL ENGINEER
296 North Main Street
East Longmeadow, MA 01028

NO.	DATE	REVISION	BY

THE ELMS
ROUTE 83 DEVELOPMENT CORPORATION
East Longmeadow, Massachusetts

PROJECT NO. 95-1214-1
SCALE AS NOTED
DATE SEPT. 1997
DRAWING NO. 6 OF 9 SHTS