




PARCEL A
AREA = 3,960 S.F.

POND

LOT 2
AREA =
33.627 ACRES



EDGE OF WETLANDS

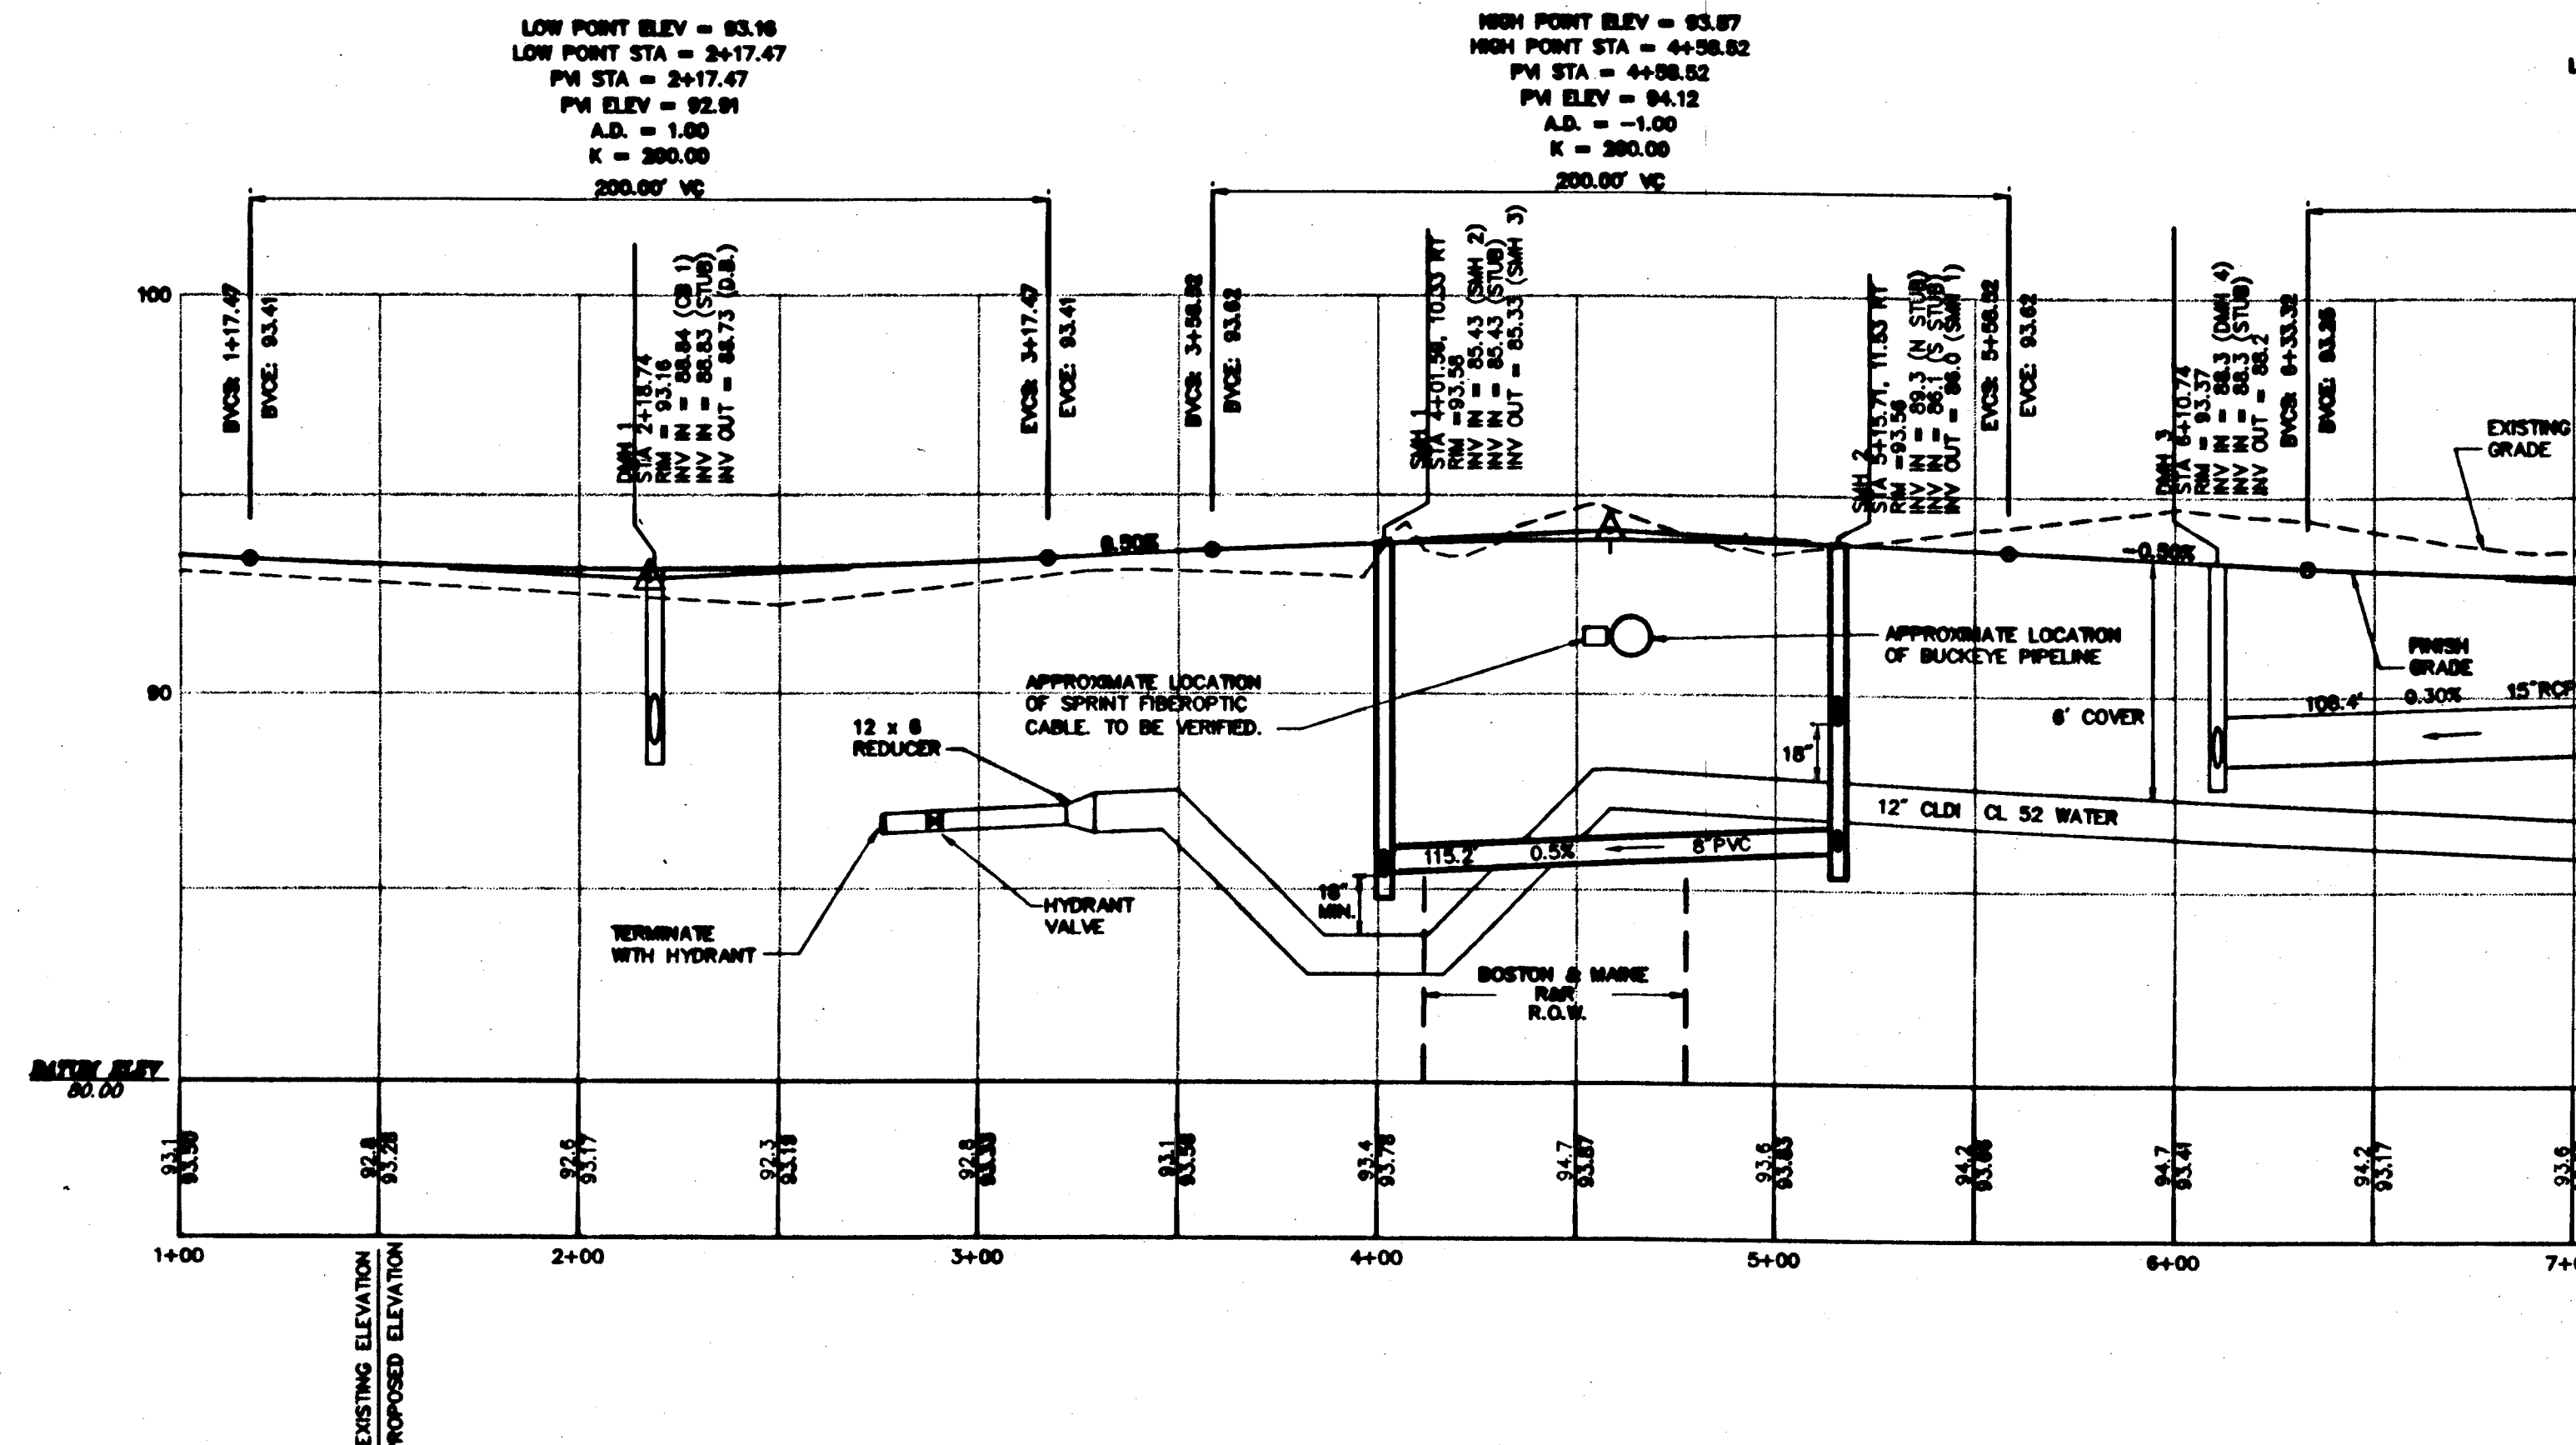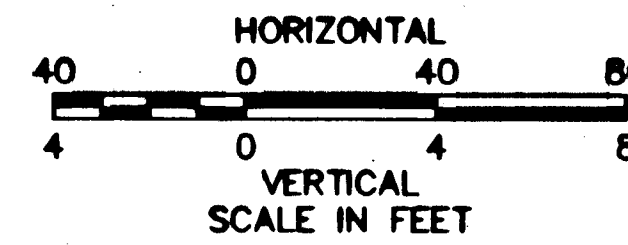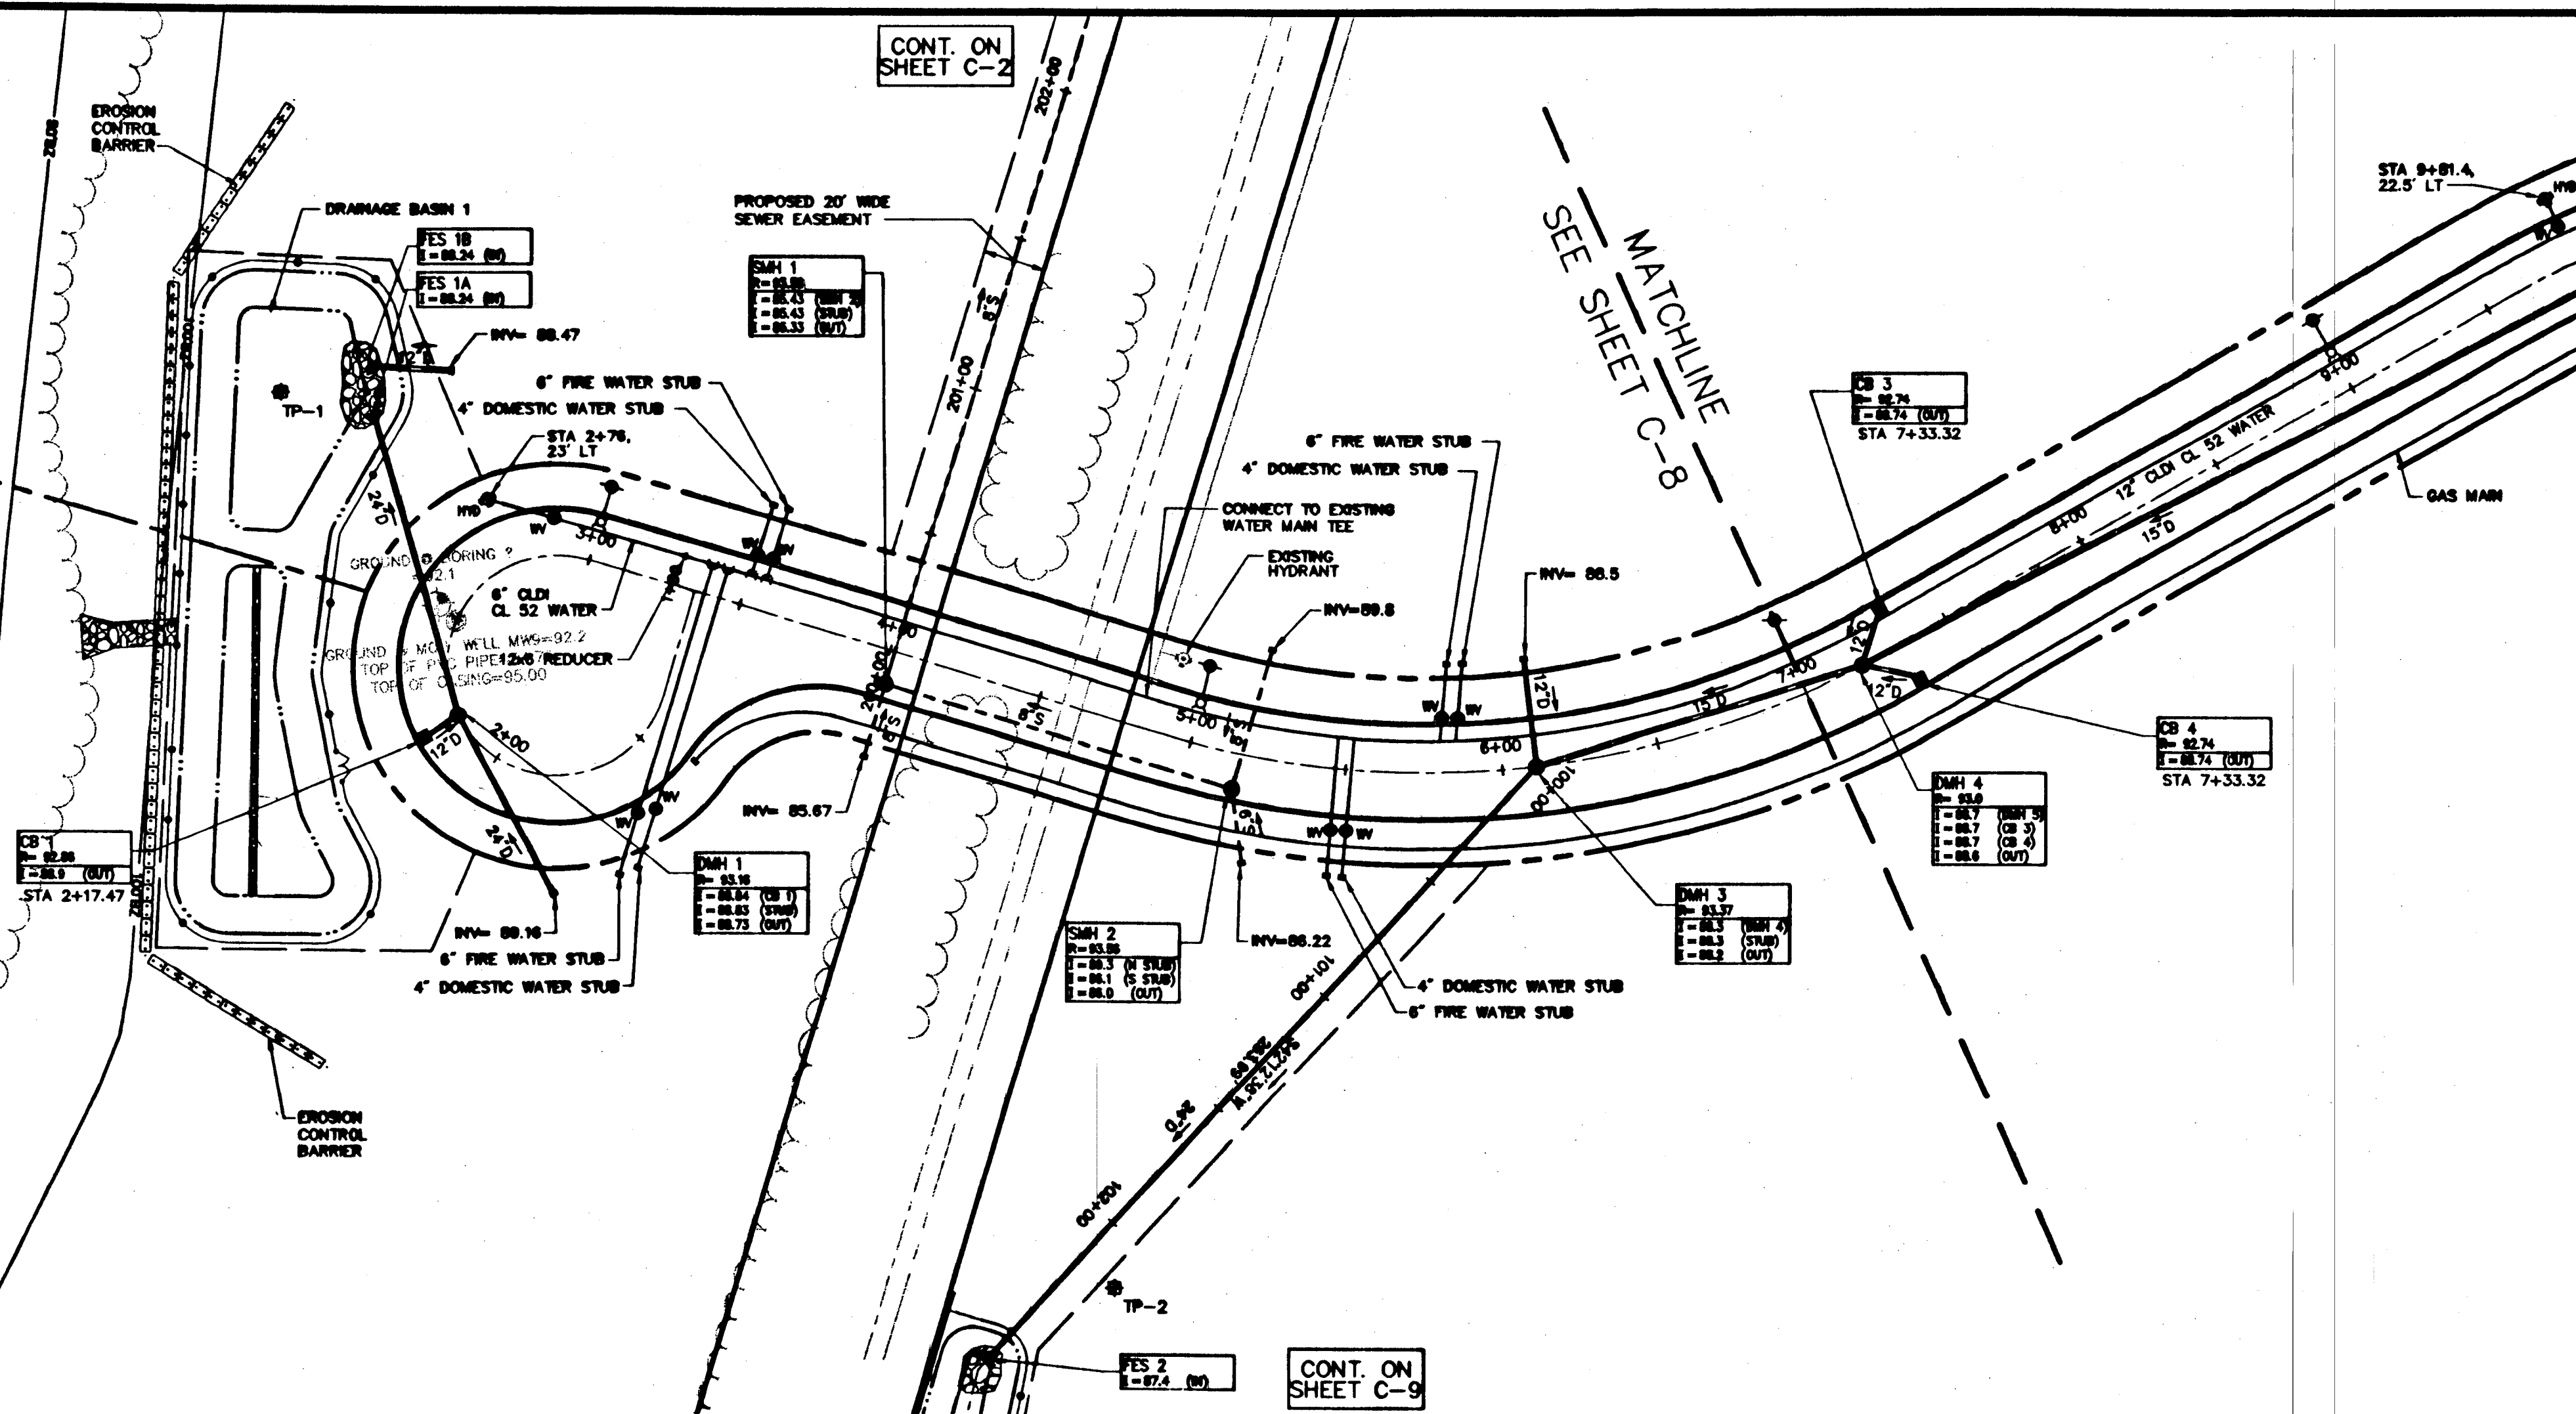


VHIB

Vanasse Hangen Brustlin, Inc.

Transportation
Land Development
Environmental Services

505 East Columbus Avenue
Springfield, Massachusetts 01105
413-747-7113 • FAX 413-747-0916

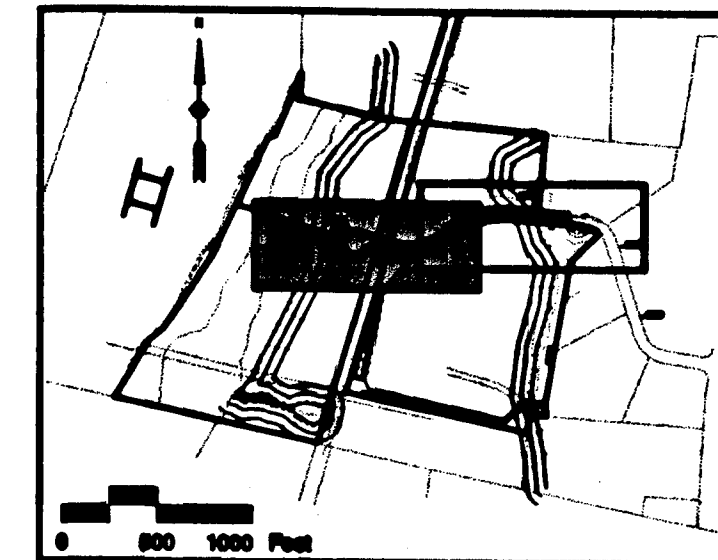

LOCUS MAP

NOTE:

1. INSTALL SILT SOCKS IN ALL NEW CATCH BASINS AS SOON AS POSSIBLE AFTER FRAME / GRATE INSTALLATION.
2. LOCATION OF UTILITY STUBS FOR PARCELS SHOWN ARE APPROXIMATE ONLY. FINAL LOCATION TO BE DETERMINED IN THE FIELD.

No.	Revision	Date	Appr.

Designed by JAG Drawn by JAG Checked by JLF
CAD checked by Approved by
Scale 1"=40' Date June 25, 2004
Project Title

**Deer Park
Industrial Center**

Deer Park Drive
East Longmeadow, Massachusetts

Issued for
**Definitive Subdivision
Approval**

Not Approved for Construction
Drawing Title

Utility Plan and Profile

Sheet Number
C-7
Sheet 8 of 16
Project Number
00946.00