


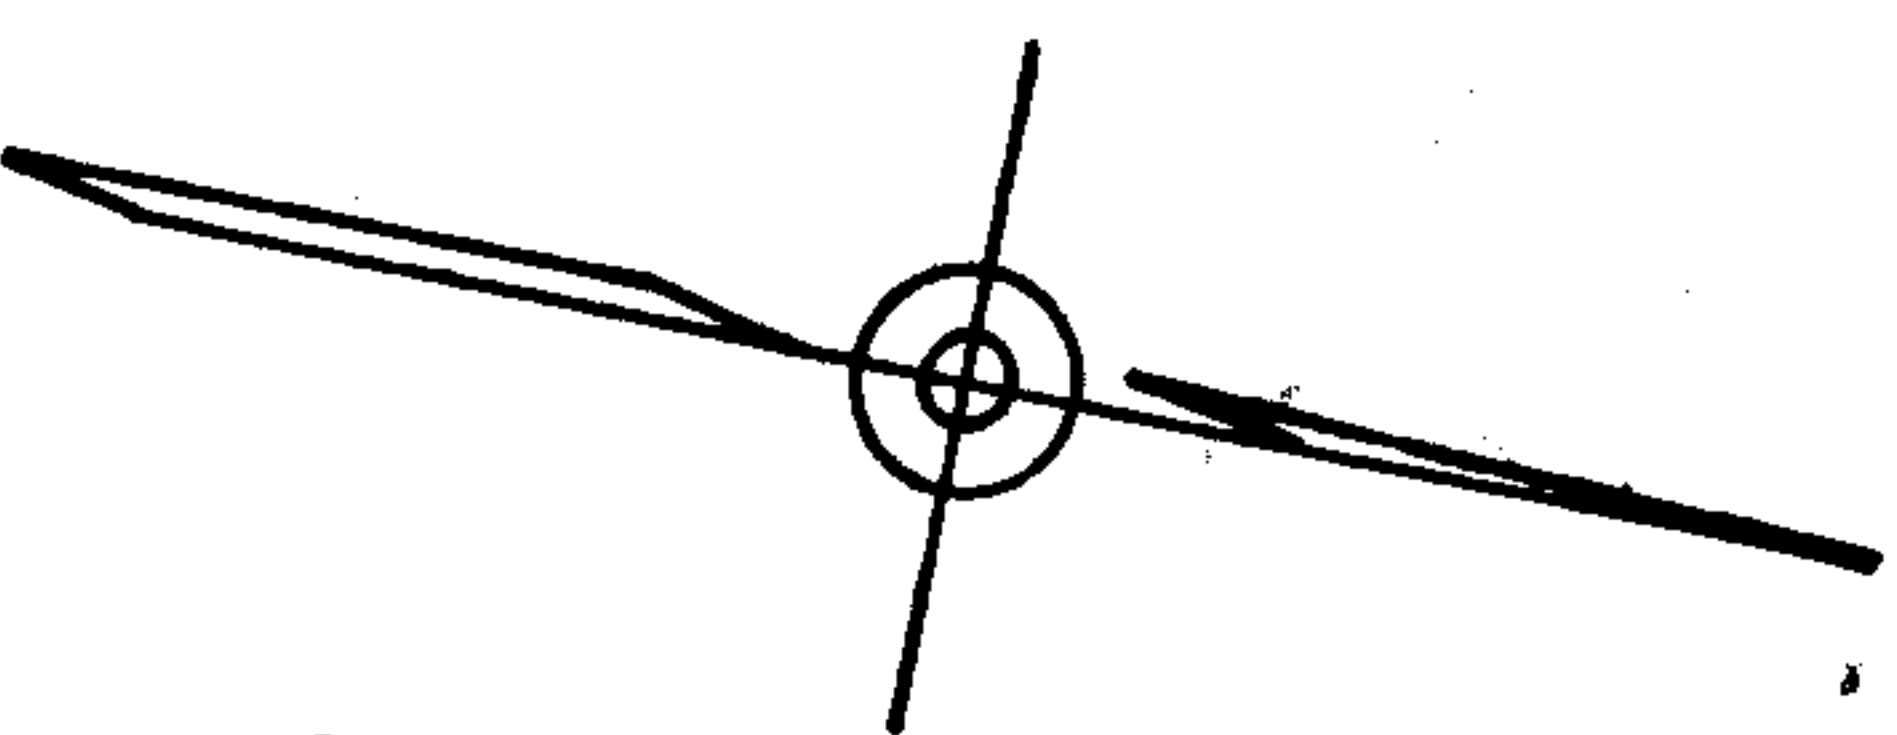

JACOB RADDING

EMIL M. & EDNA J.
PESTO

PROSPECT

50 FOOT RIGHT-OF-WAY

S 89°-00' W

230'

150'

100'

JACOB RADDING

LORENZA L. & HARRIE S.
GIMBEL

156'

STREET

TOWN OF
EAST LONGMEAD
DOW

N 01°-00' W

140'

S 01°-00' E

140'

395'±

100'

150'


300.72'

N 89°-00' E

MARY C. & MARY F. THORNTON

SCALE: 1" = 80'

PLAN SHOWING LAND TAKING
FOR WATER FACILITIES
DEPT. OF PUBLIC WORKS, A.A. MELIEN ENG.
TOWN OF EAST LONGMEADOW, MASS.
AUGUST, 1965

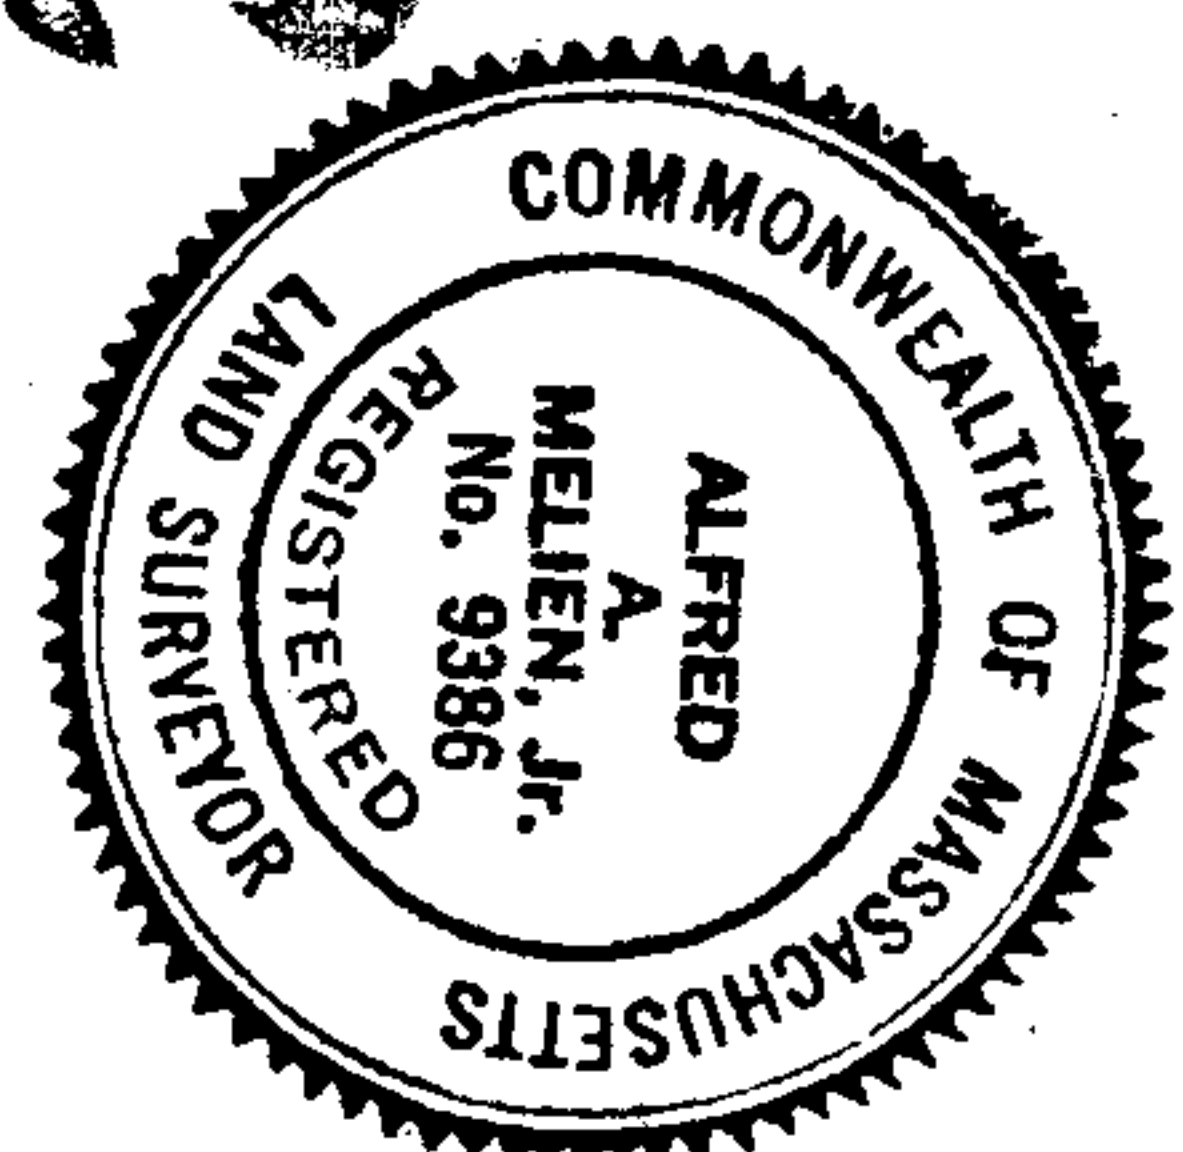

1-32