
SPILLWAY EDGE DENSLOW C.B. RELISTING 15" STORM DRAIN PAVEMENT STORM M.H. PROPOSED 30" DRAIN 143'± CONC. 160.94 CONC. BD. 60. CURVE DATA SALES LEADERSHIP $\Delta = 6 \cdot 48.50^{\circ}$ R. = 3000.00. CLUB INC. 00 356.77 PARCEL 16 CENTER LINE BAY STATE GAS COMPANY

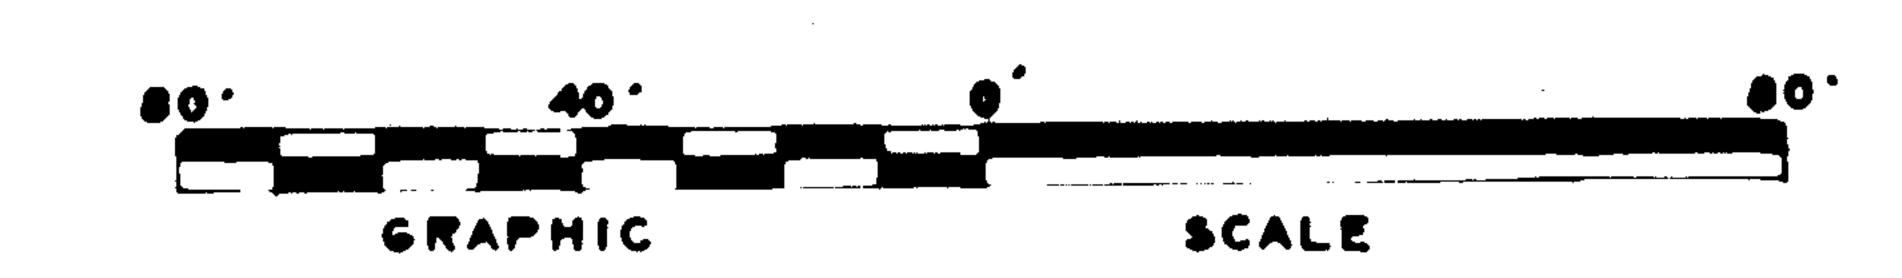

PLAN SHOWING EASEMENT FOR

STORM DRAIN PURPOSES

DENSLOW

ROAD

EAST LONGMEADOW

MASS.


SCALE: I" = 40' A.A. MELIEN

OCT. 1982

TOWN ENG'R.

PREPARED IN CONFORMANCE WITH THE RULES AND REGULATIONS OF THE PRESIDERS OF DEEDS.

DATE: 12-15-82 Alfred a Milli RECOSTERED LAND SURVEYOR APPROVAL UNDER THE SUBDIVISION CONTROL LAW NOT REQUIRED DATE December 21, 1982
CHAIRMAN ROWN 14 Juntary

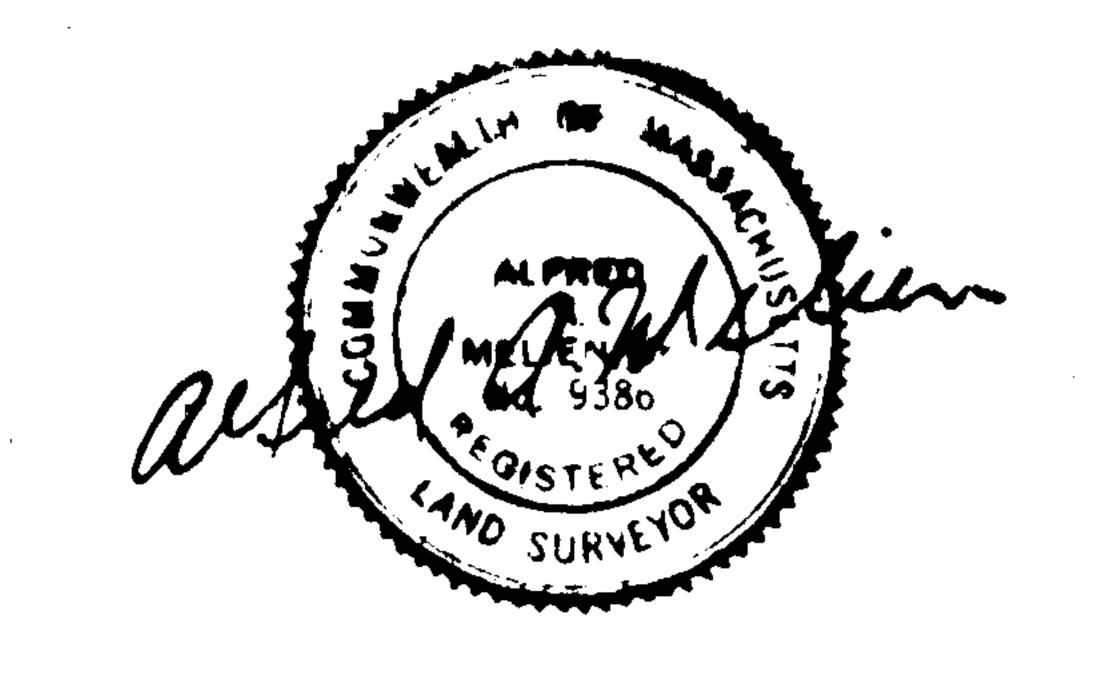

TOWN OF EAST LEVEL PLANNING TOAKS

PLANNING TOAKS

A 175