

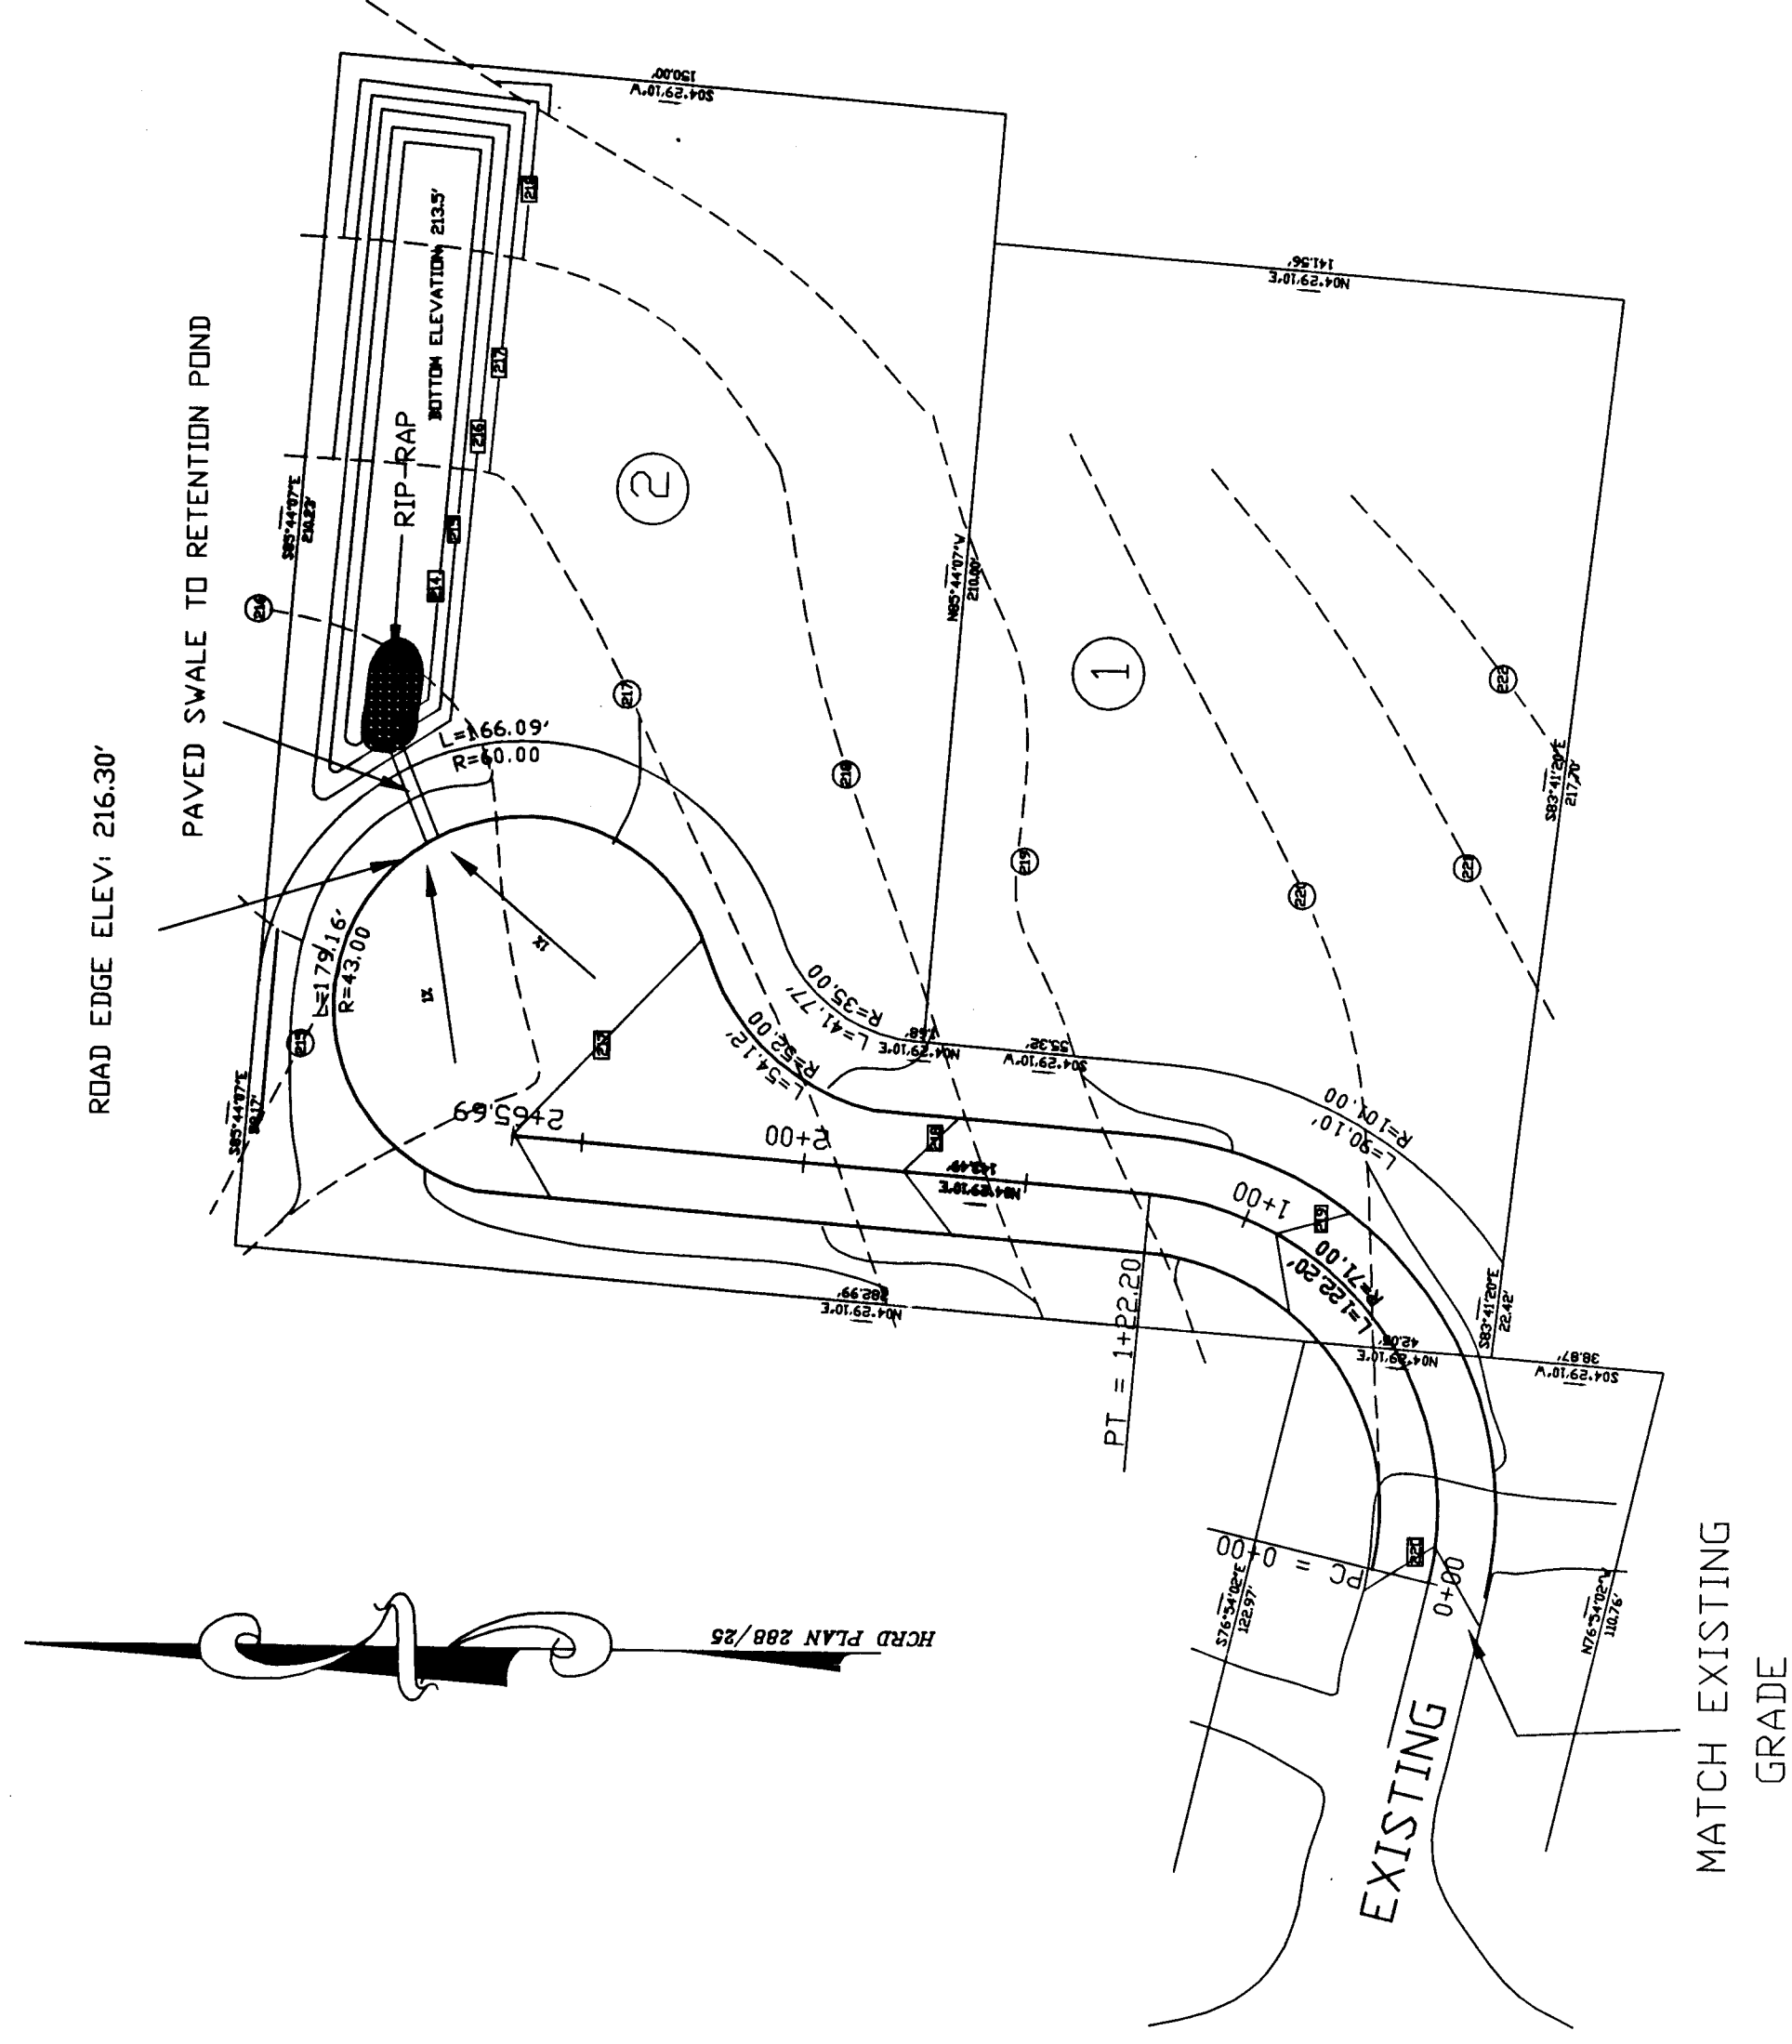
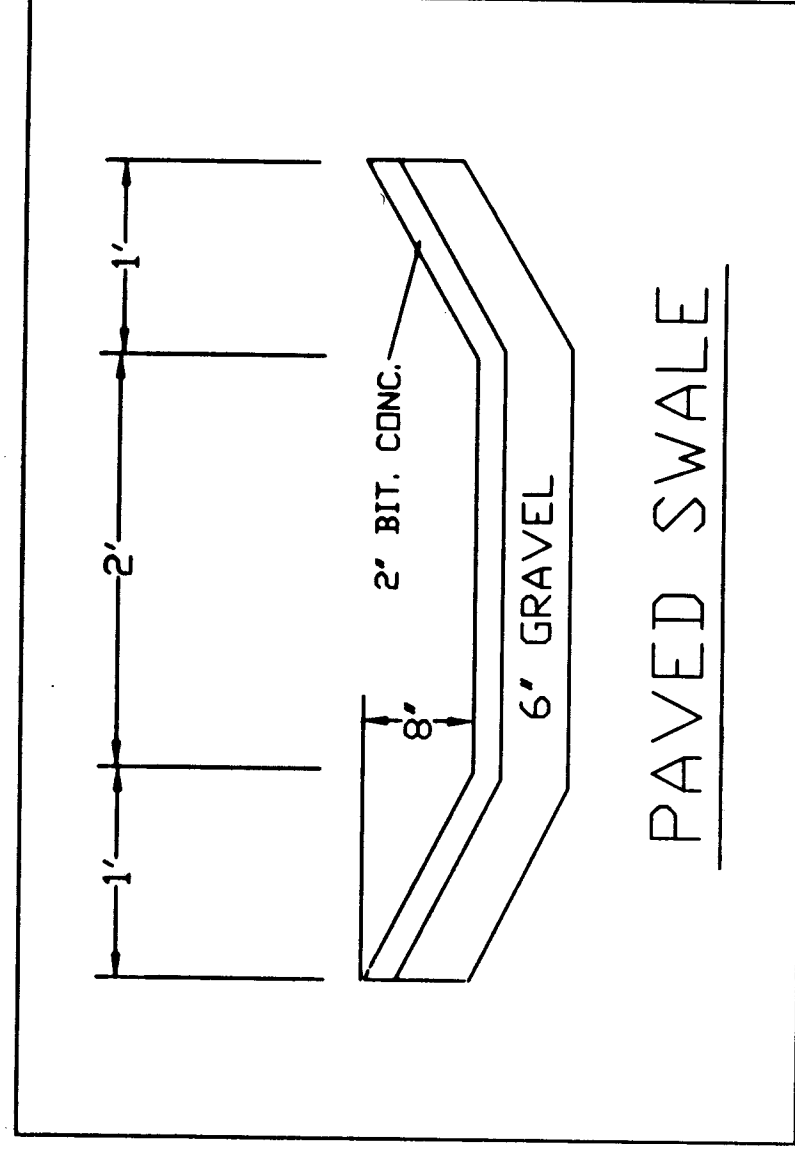
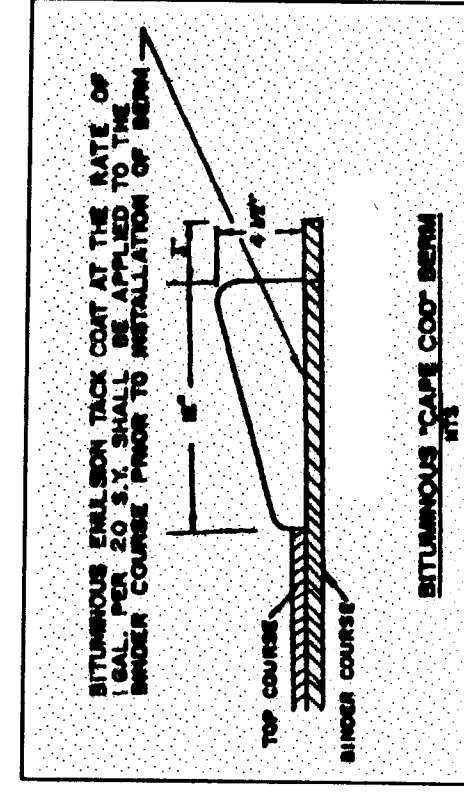


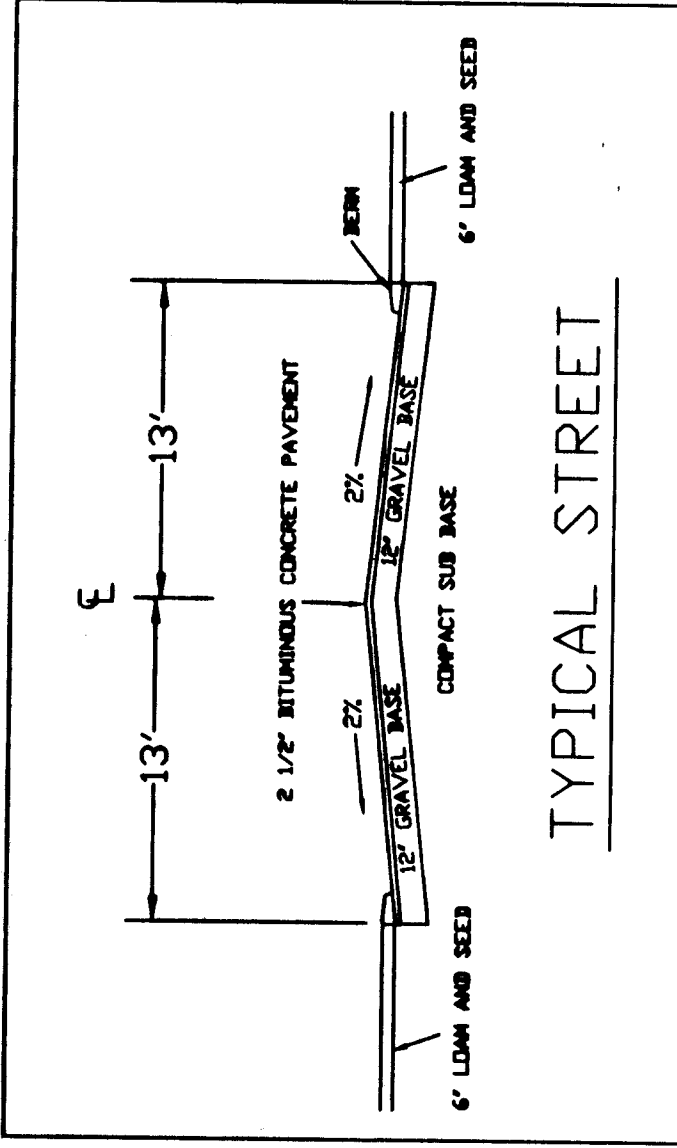

PLAN DEARBORN STREET EXTENSION

--- EXISTING GRADE
 — PROPOSED ROAD CENTERLINE GRADE

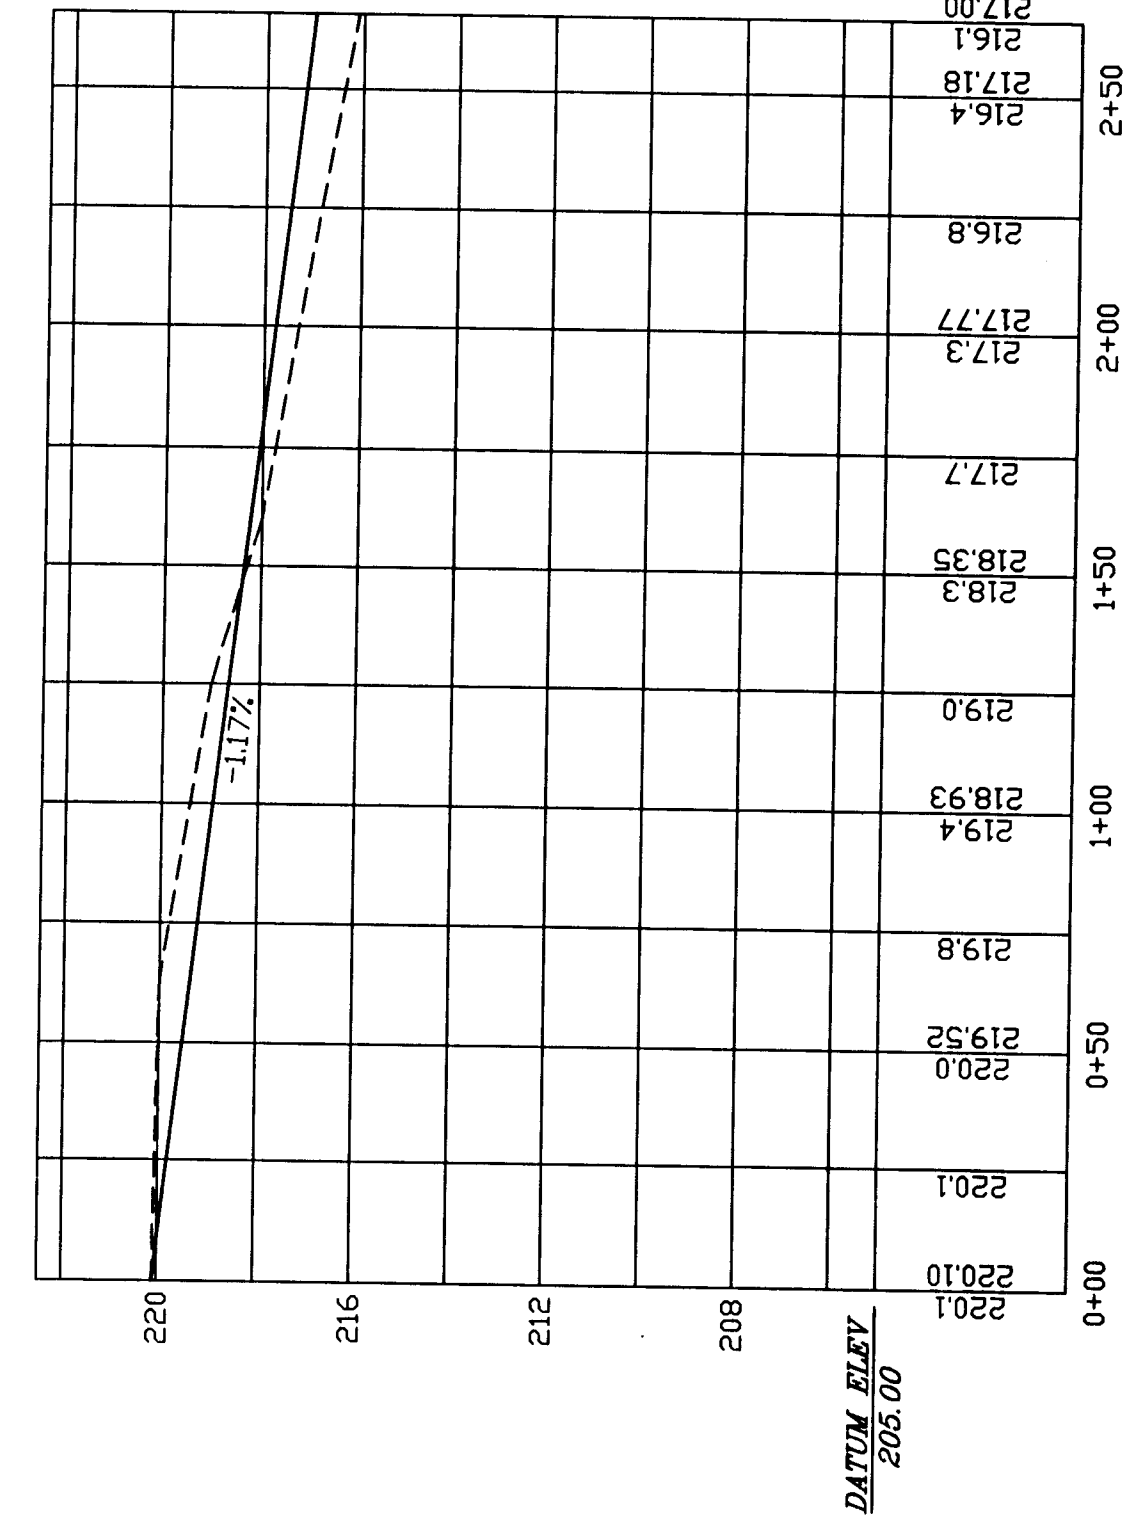

PROFILE DEARBORN STREET EXTENSION

NO.	DATE	REVISION

DESIGNED BY:	RMC	HORIZONTAL SCALE:	1"=40'
DRAWN BY:	RMC	VERTICAL SCALE:	1"=4'
CHECKED BY:	RMC	DATE:	JULY 5, 2004
APPROVED BY:	RMC	PROJECT NUMBER:	04-707

