

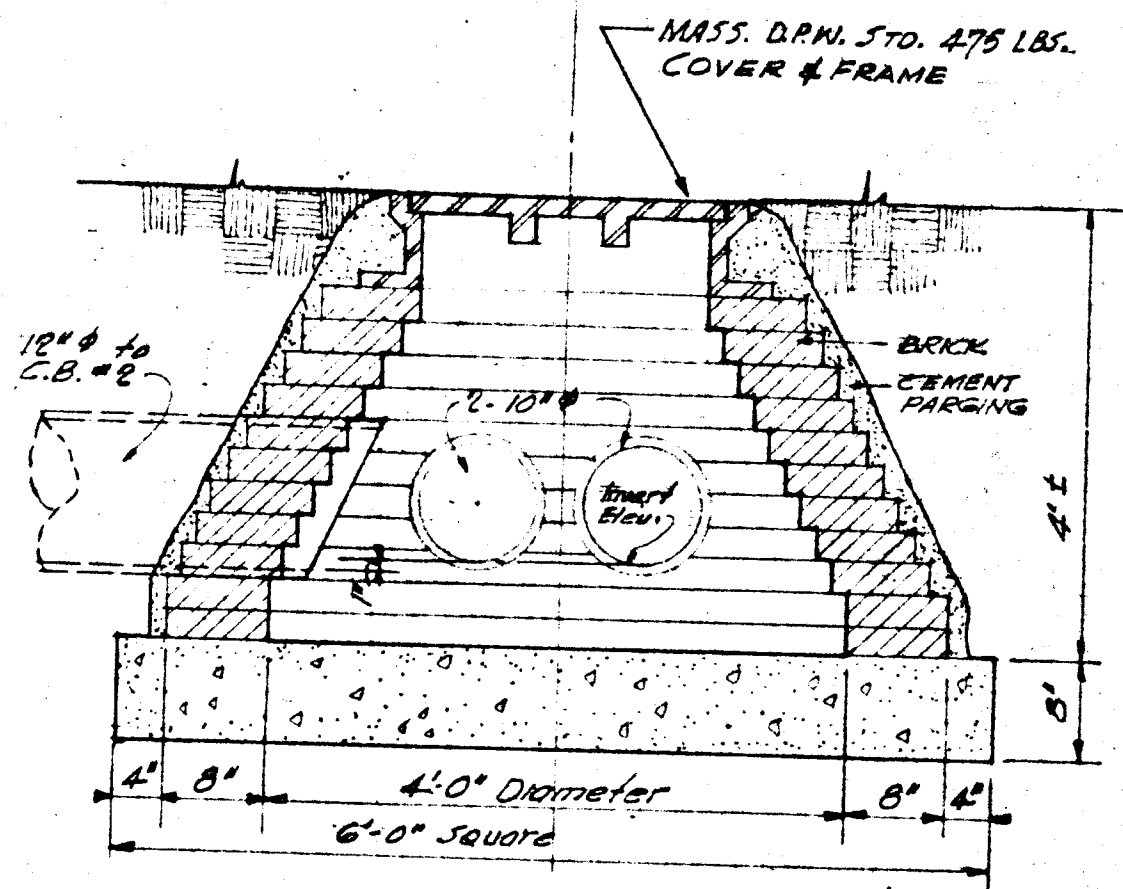
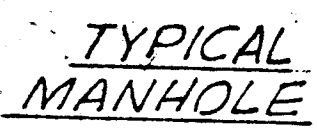
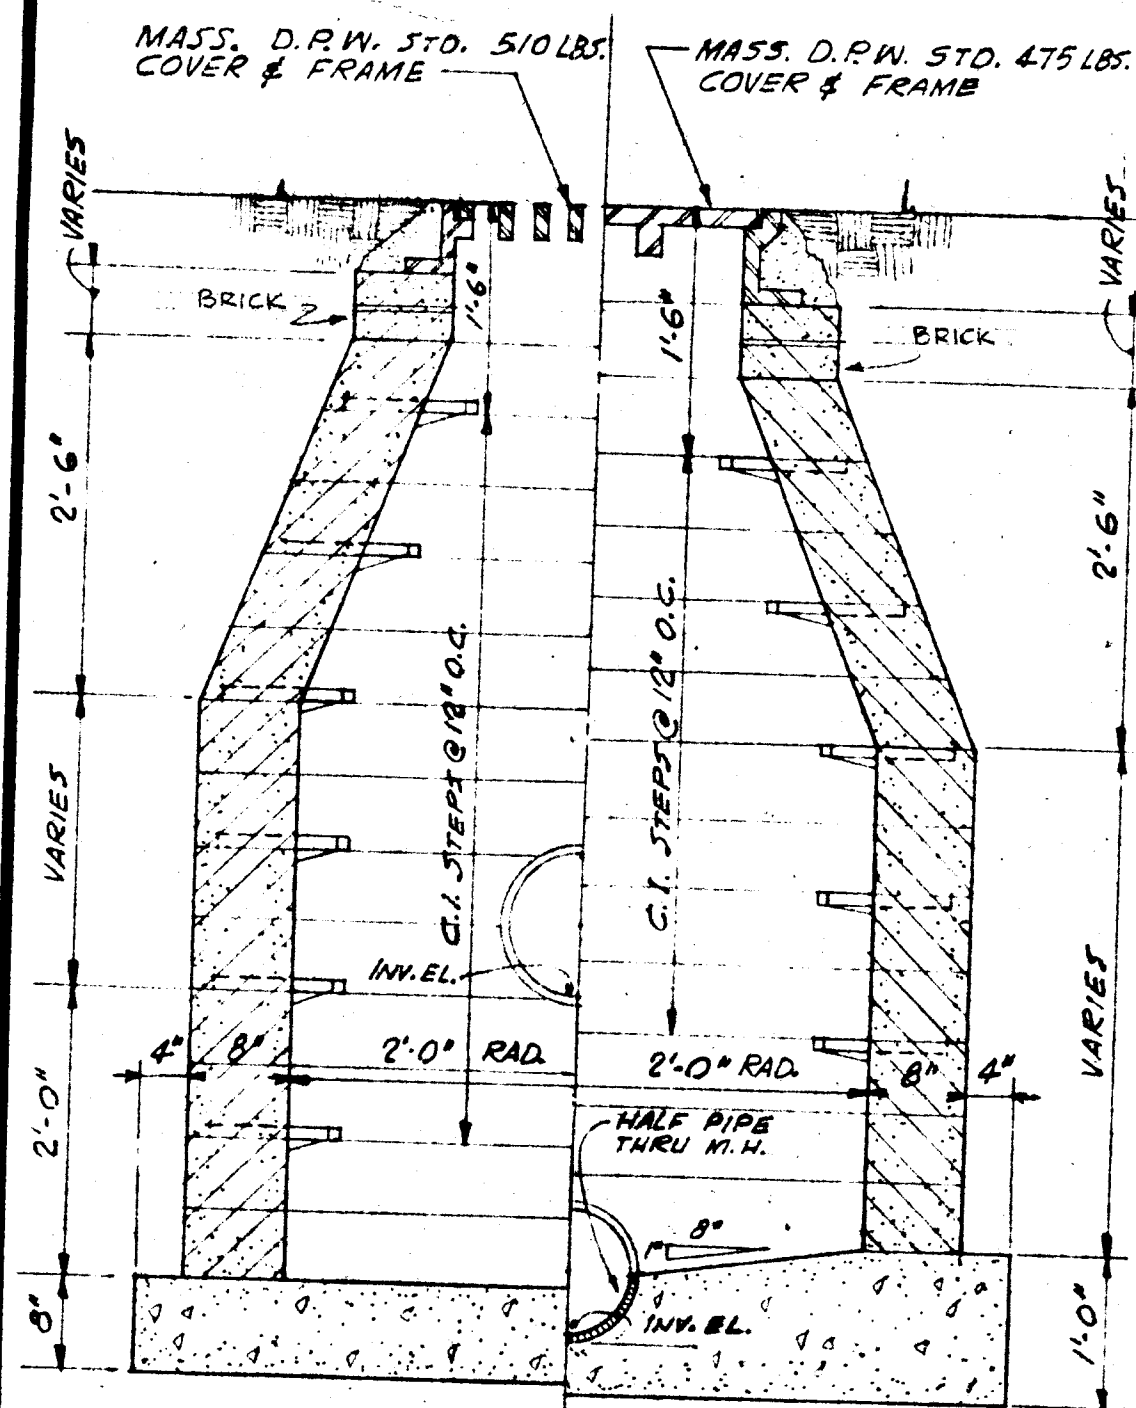


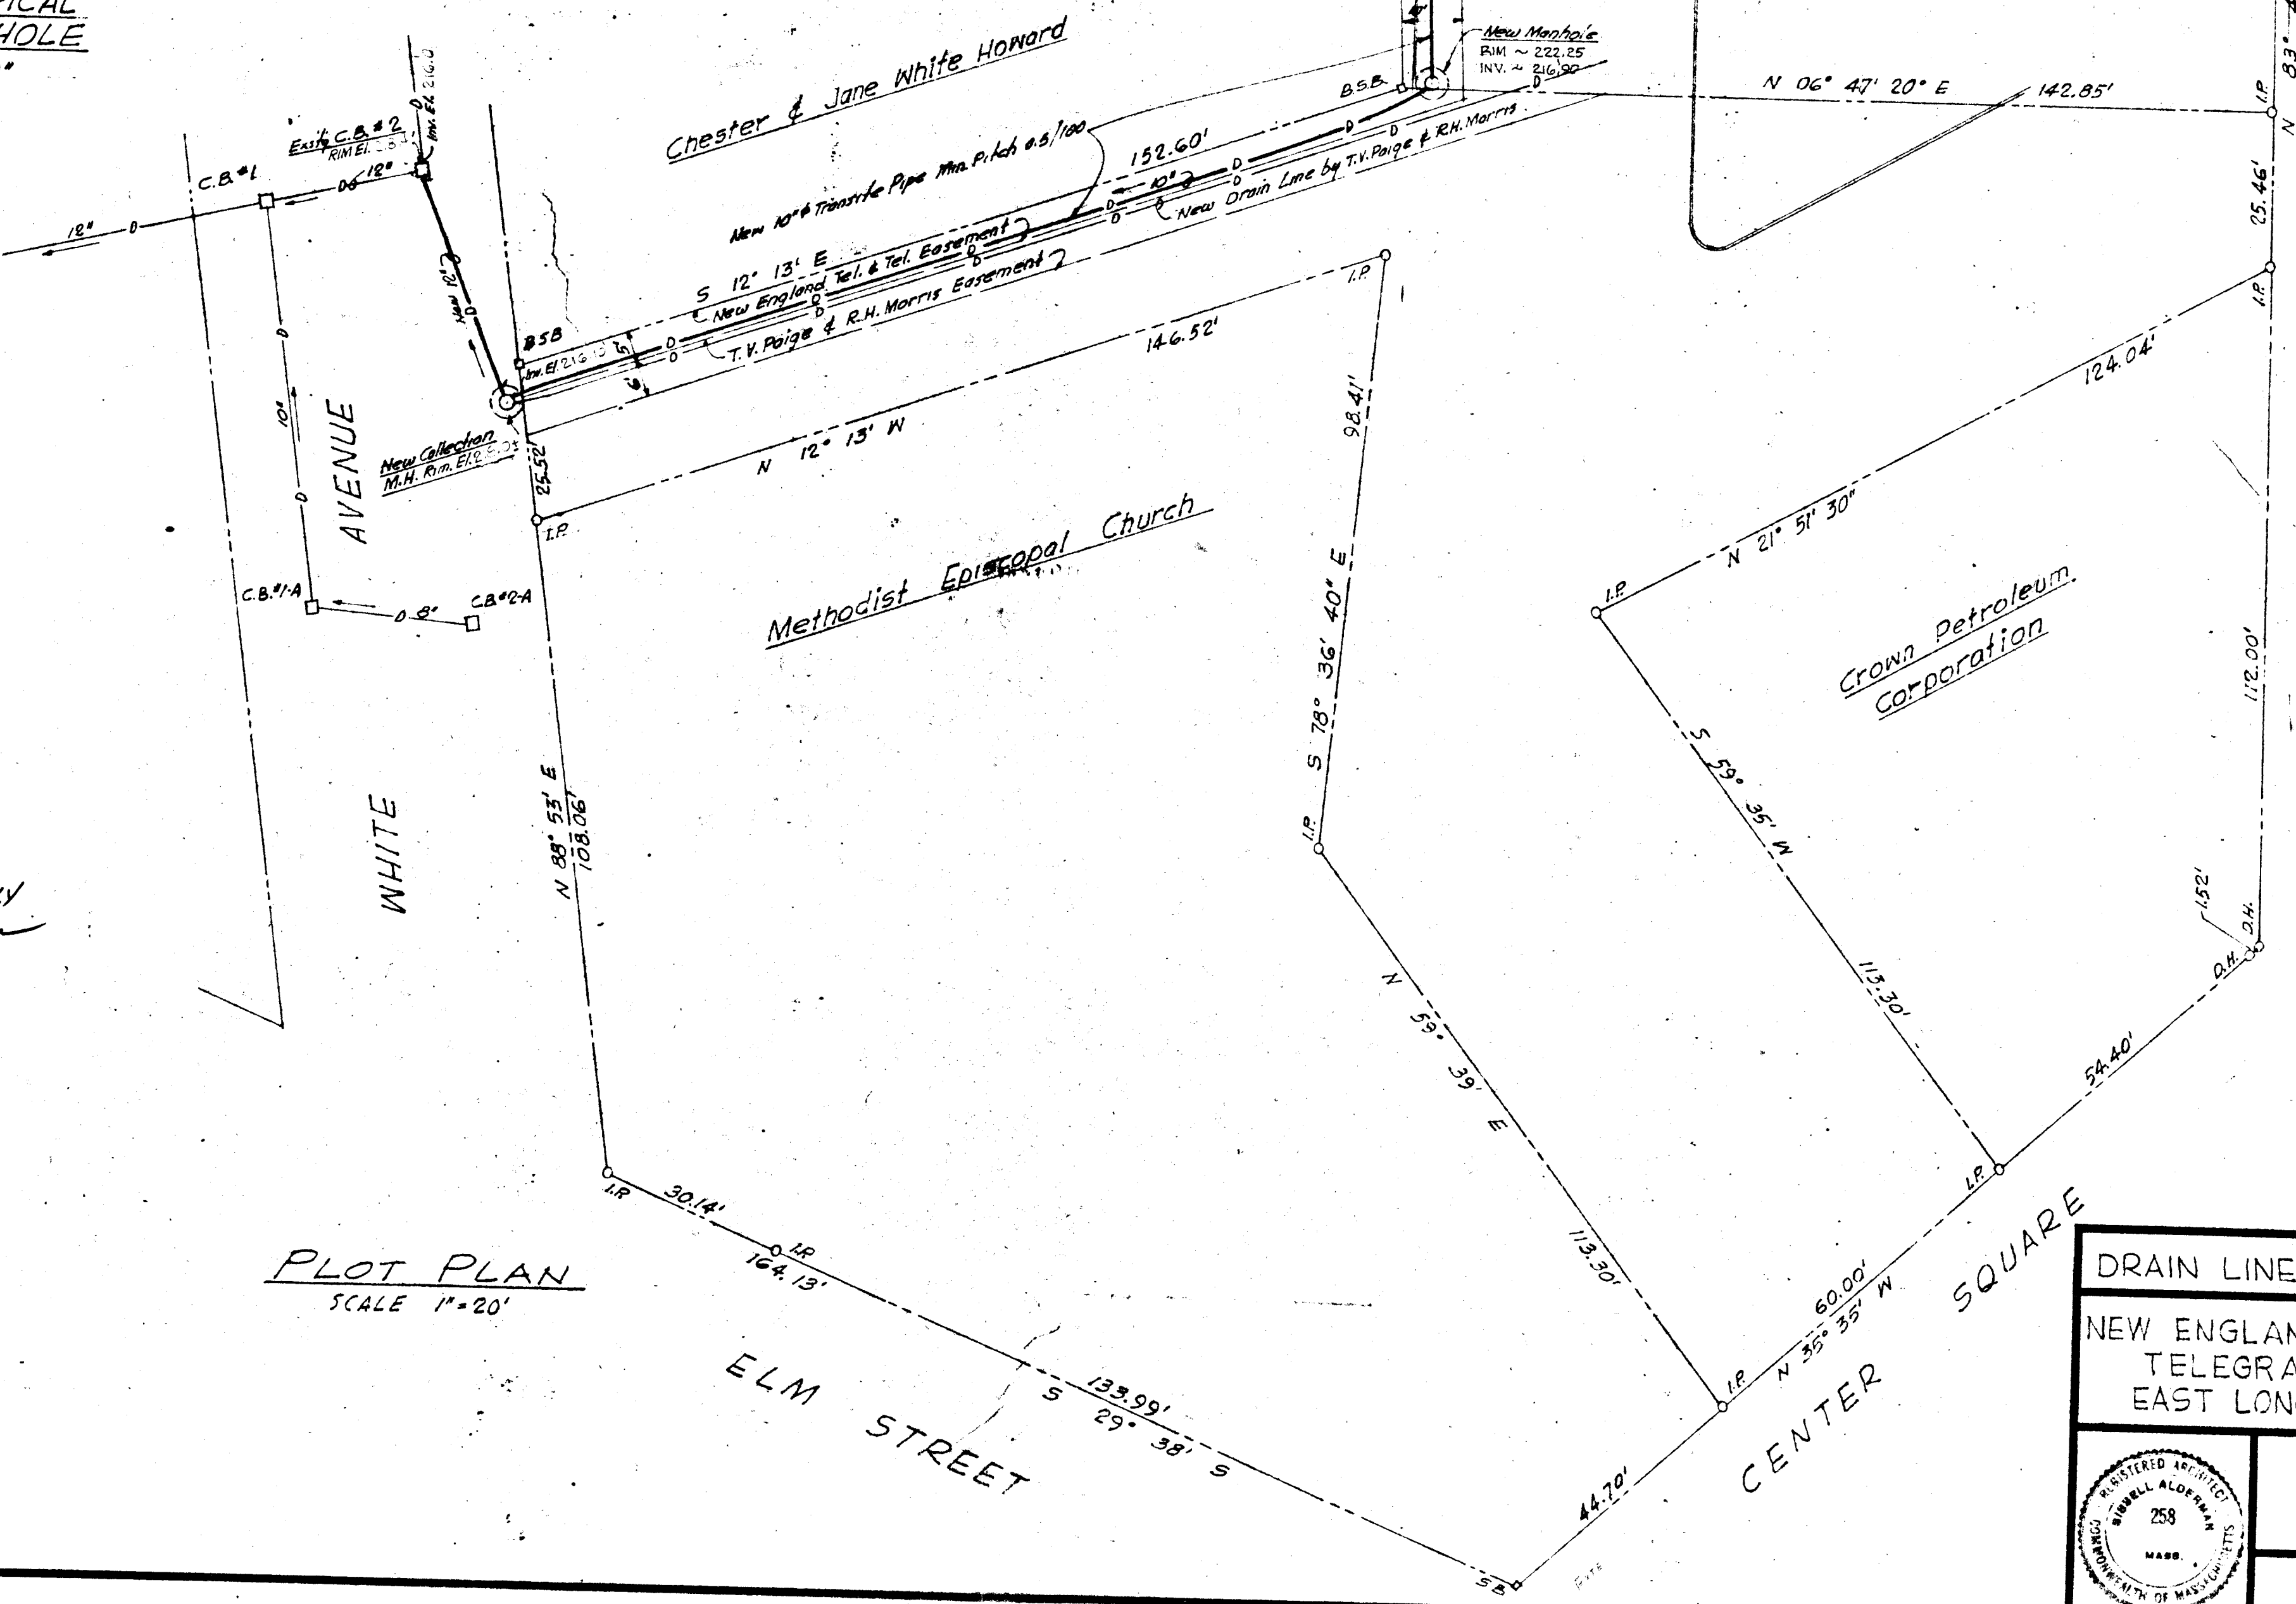

- LEGEND**
- M.H. = MANHOLE
 - C.B. = CATCH BASIN
 - B.C. = BITUMINOUS CURBING, 6"
 - XXXX = BITUMINOUS PAVING
 - = EXISTING GRADES
 - = NEW GRADES
 - (F.G.) = PROPOSED FINISH GRADES
 - = 4'-0" HIGH CHAIN LINK FENCE

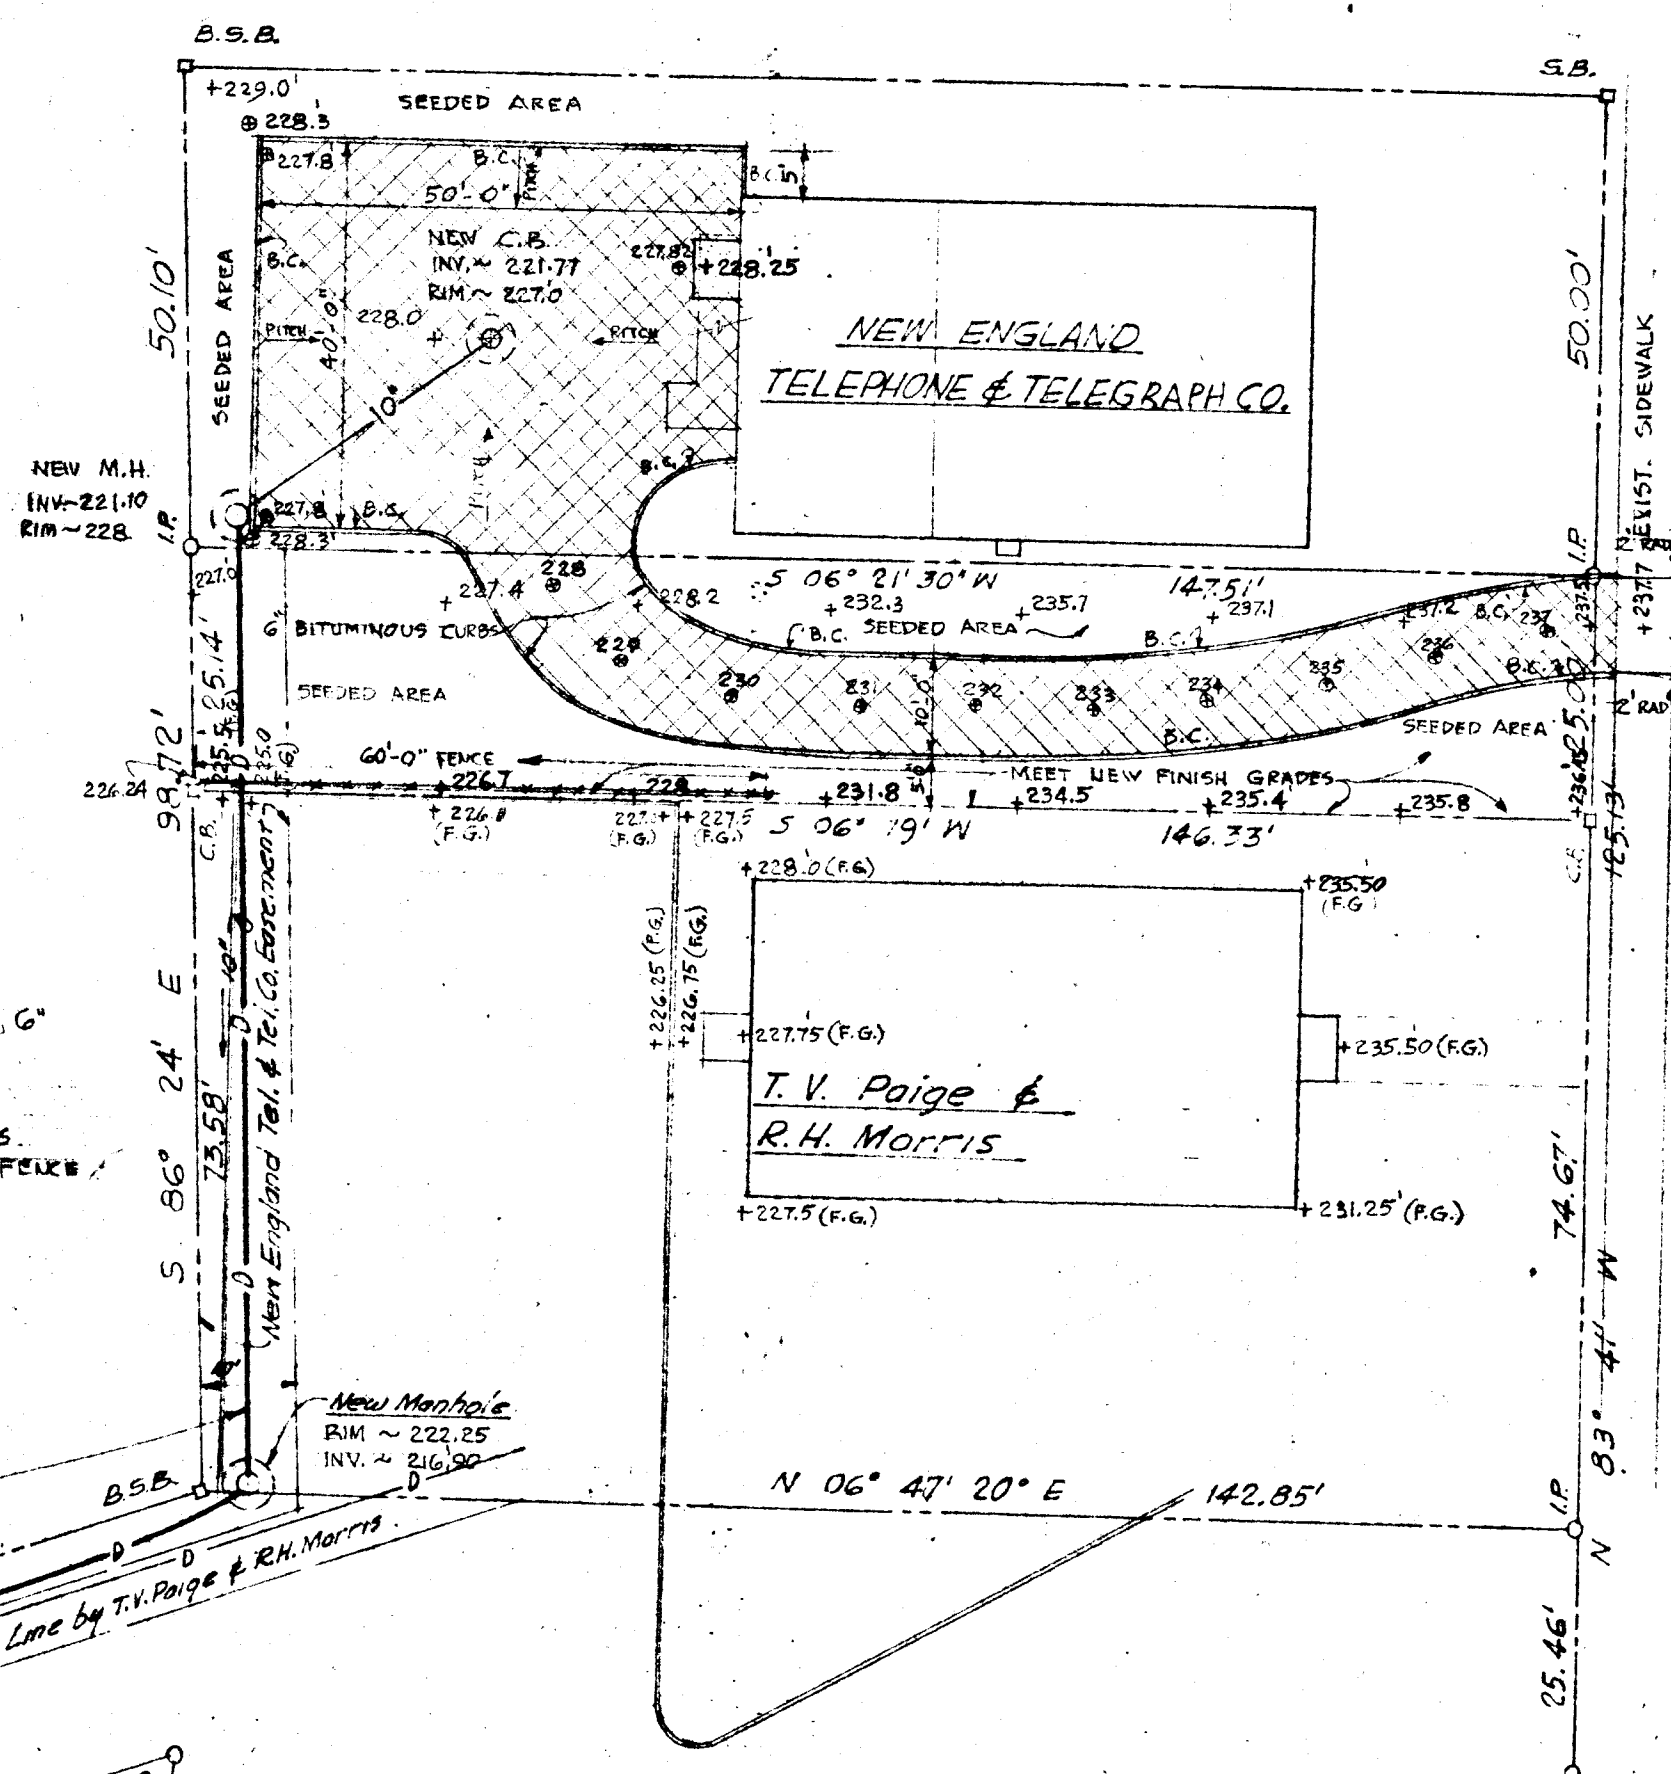

EAST LONGMEADOW
PLANNING BOARD
Date Approved 9-5-67
PARKING PLAN ONLY
Donald P. Neenan
CHAIRMAN

- LEGEND**
- Exist. Drain Line
 - Exist. Catch Basin
 - New Manhole
 - New Catch Basin
 - New Drain Line (New England Tel. & Tel. Co.)

13102

EXISTING AUG 28, 1967
REVISION #2 5 APRIL, 1962
REVISION #1 19 JAN, 1962

APPROVED
9-6-67
A. A. MELIEN JR.
TOWN ENGINEER

DRAIN LINE PLAN & DETAILS		SCALE AS NOTED
NEW ENGLAND TELEPHONE & TELEGRAPH COMPANY EAST LONGMEADOW MASS.		DATE 17 JAN. 62 DRWN WPL CHKD DC
	ALDERMAN & MacNEISH ARCHITECTS AND ENGINEERS 504 RIVERSIDE ROAD WEST SPRINGFIELD, MASS.	
955-ACD-1		