

PLAN	DATE
SURVEYED	BY
NOTED	BY
ALIGNED	BY
CHECKED	BY
REVIEWED	BY
APPROVED	BY
DATE	

PROFILE	DATE
SURVEYED	BY
NOTED	BY
ALIGNED	BY
CHECKED	BY
REVIEWED	BY
APPROVED	BY
DATE	

0+00 = 5'LY @ KENSINGTON
@ ORANGE

BENCHMARK
CB RIM
ASSUMED 100.00


LOMBARD AVE. -50'

KENSINGTON AVE -40'

ORANGE STREET -40'

CROSS STREET -30'


GAR.

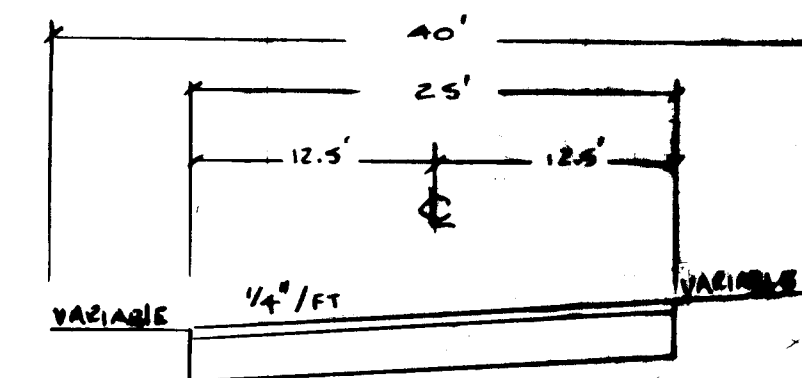


2" TYPE 3-1 SAND
OVER
12" GRAVEL BASE

TYPICAL SEC A-A

ORANGE STREET
PAVING PLAN
KENSINGTON AVE S'LY ABOUT 165'
HOR. 1"=20' VERT. 1"=4'
MAY 2004

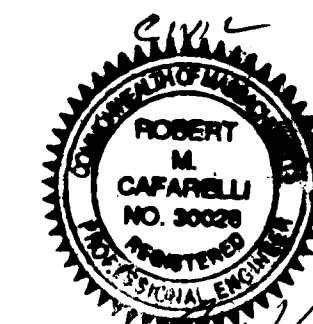

STATION	EXISTING ELEVATION	PROPOSED GRADE	FIN. GRADE
0+00	98.7	98.7	98.7
0+10	98.7	98.7	98.7
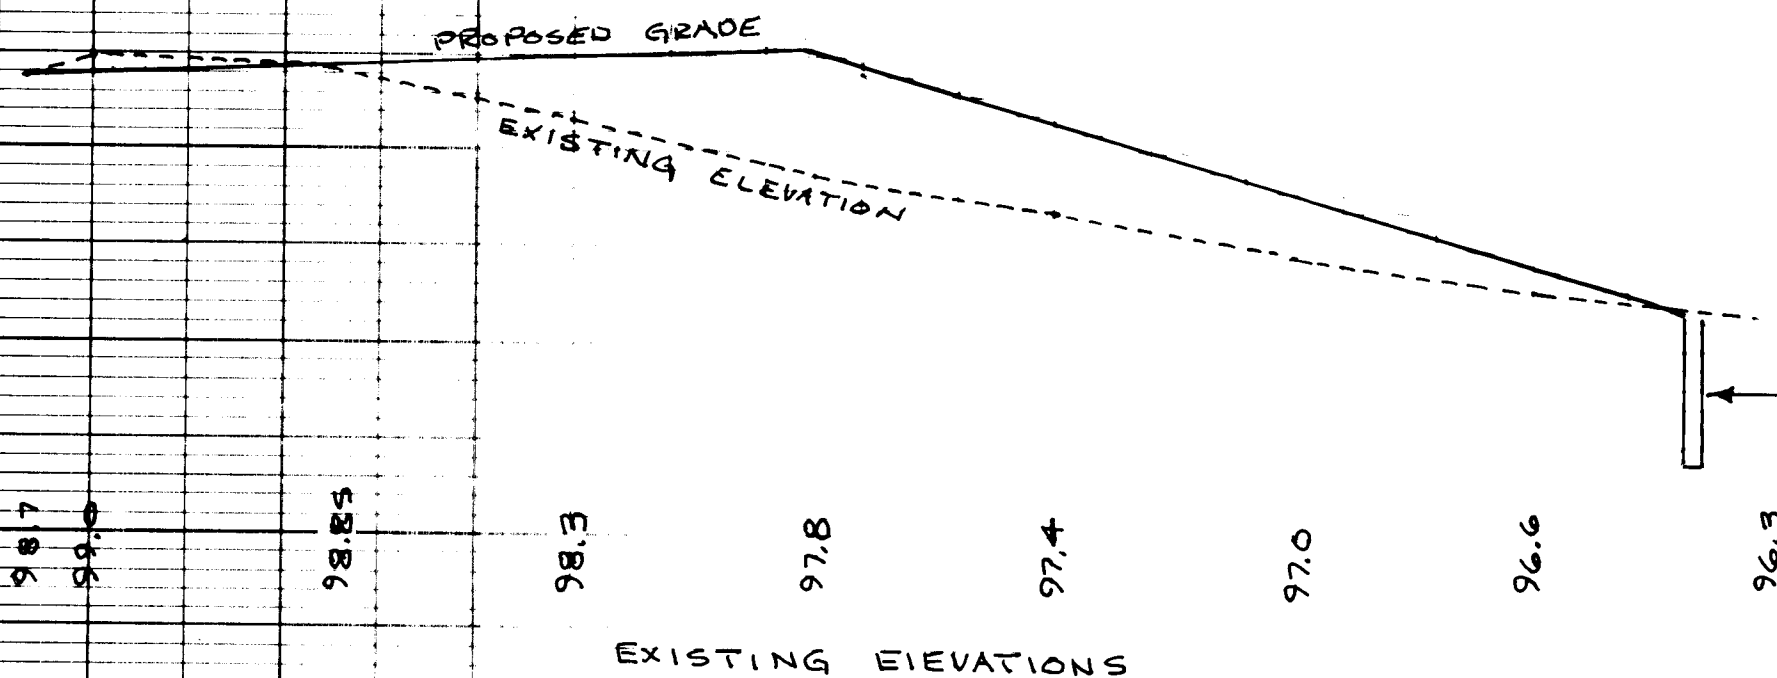

1.5' X 1.5' STONE TRENCH
ENCLOSED WITH FILTER
FABRIC 24" WIDE

DETAIL - NTS