
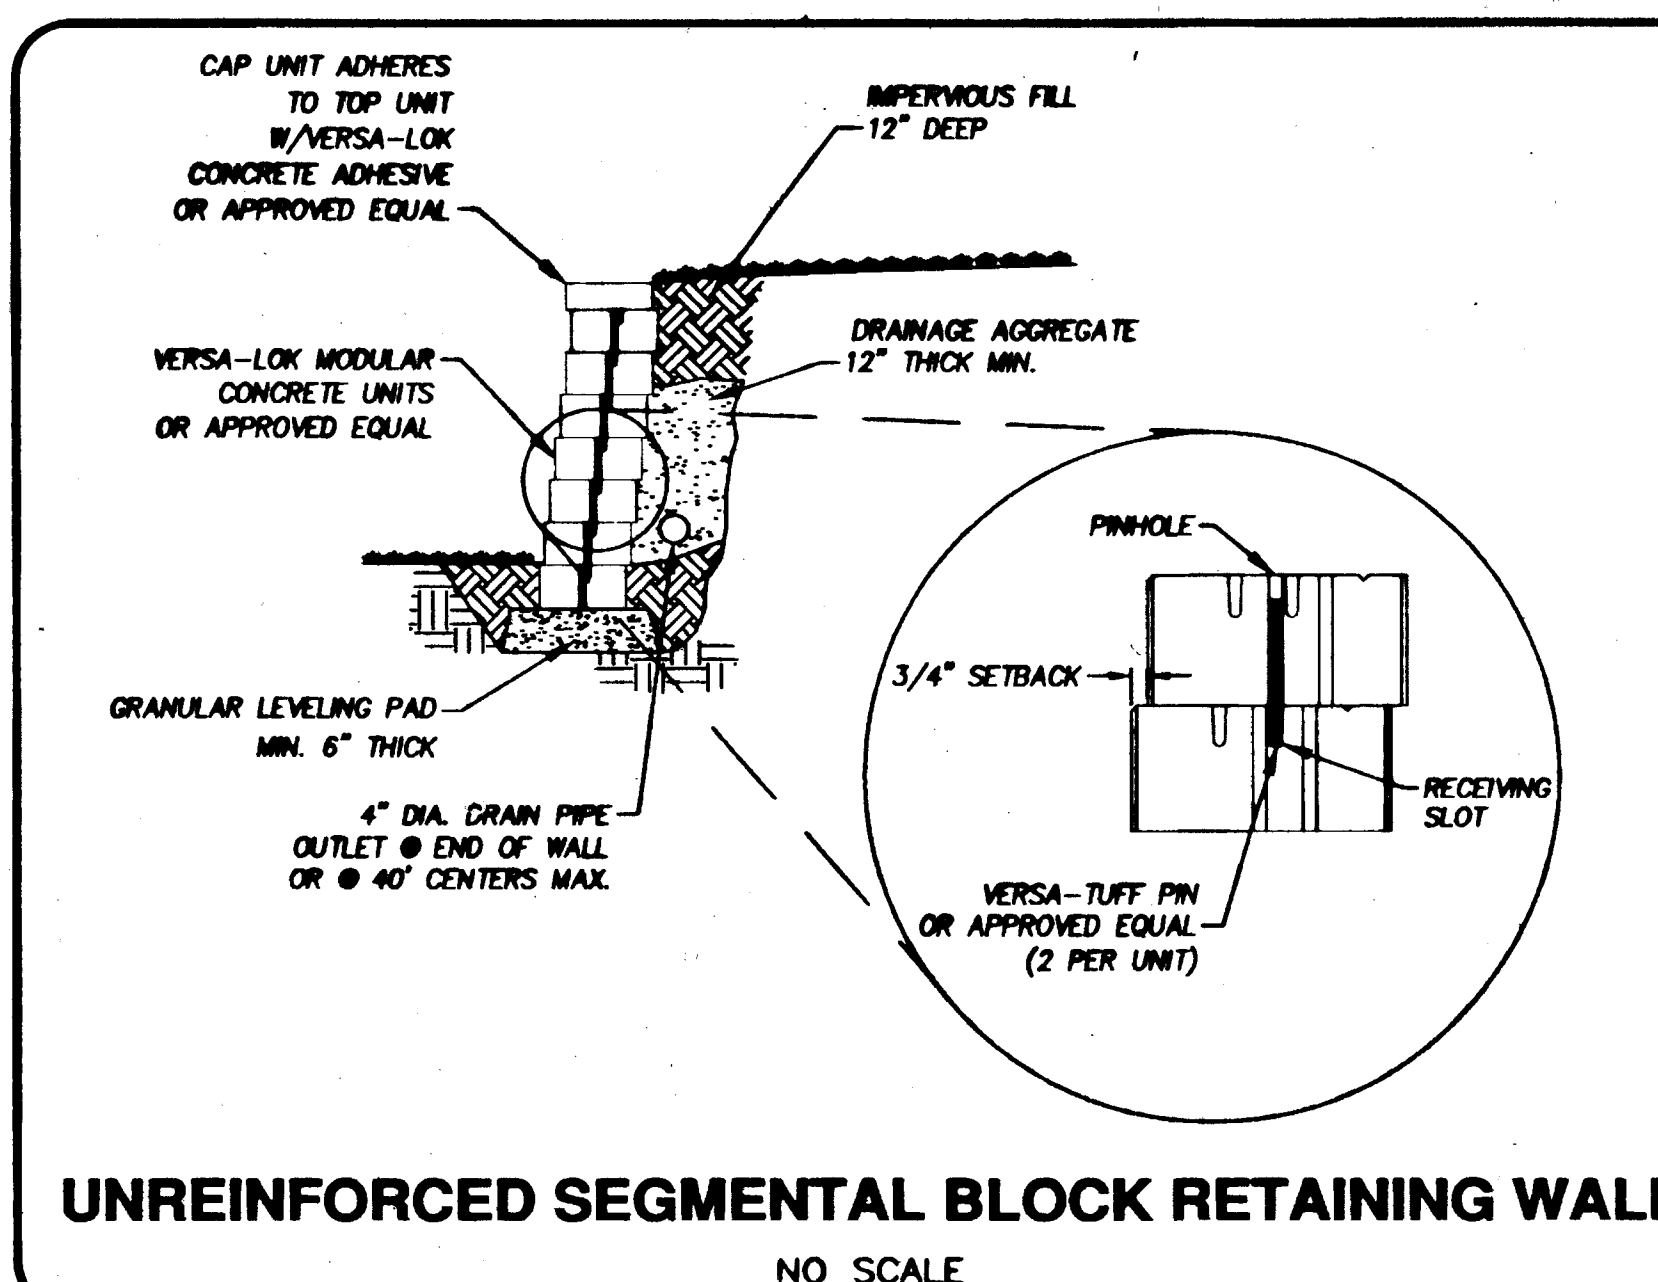
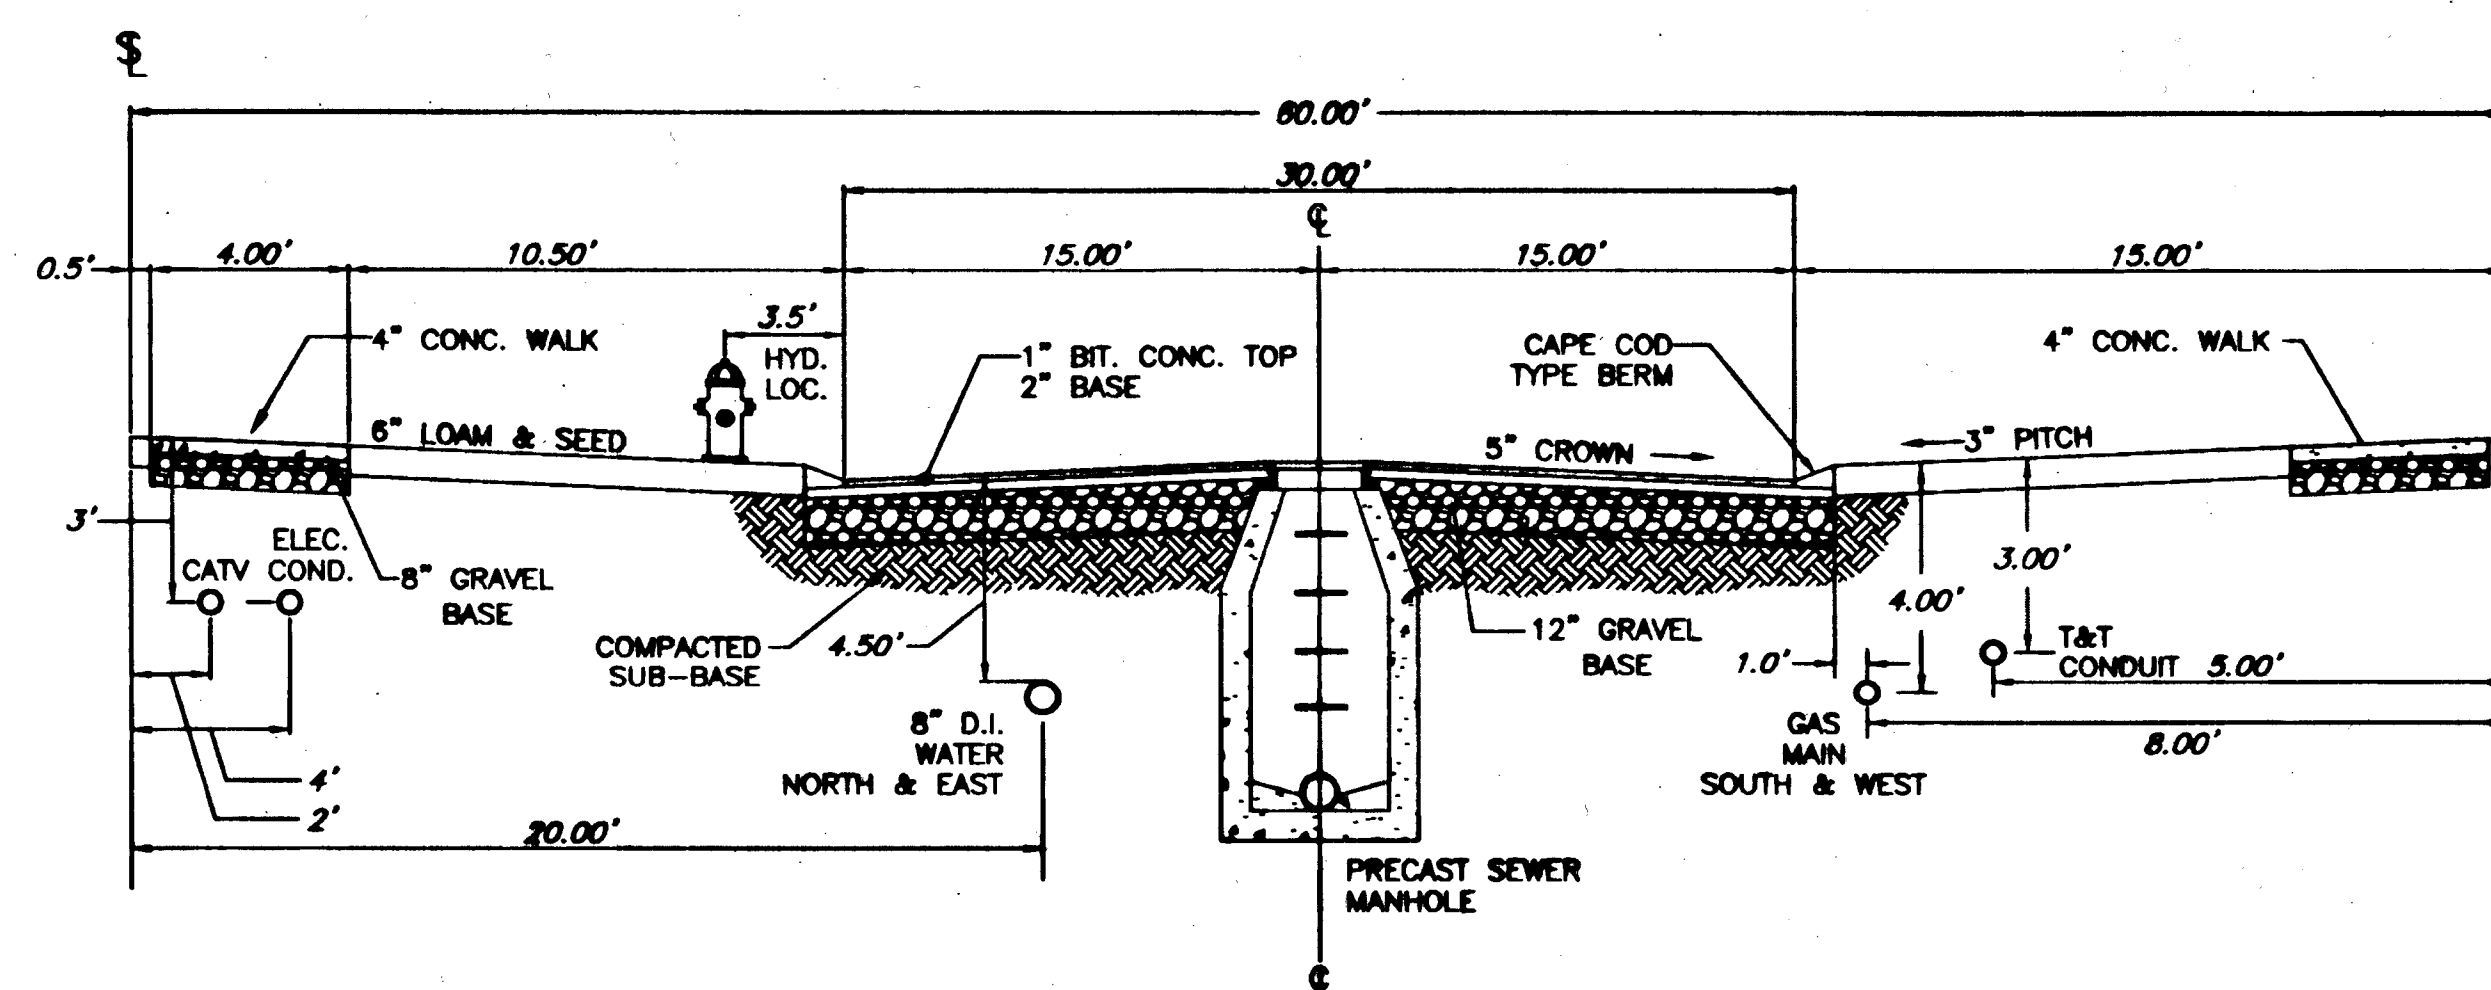
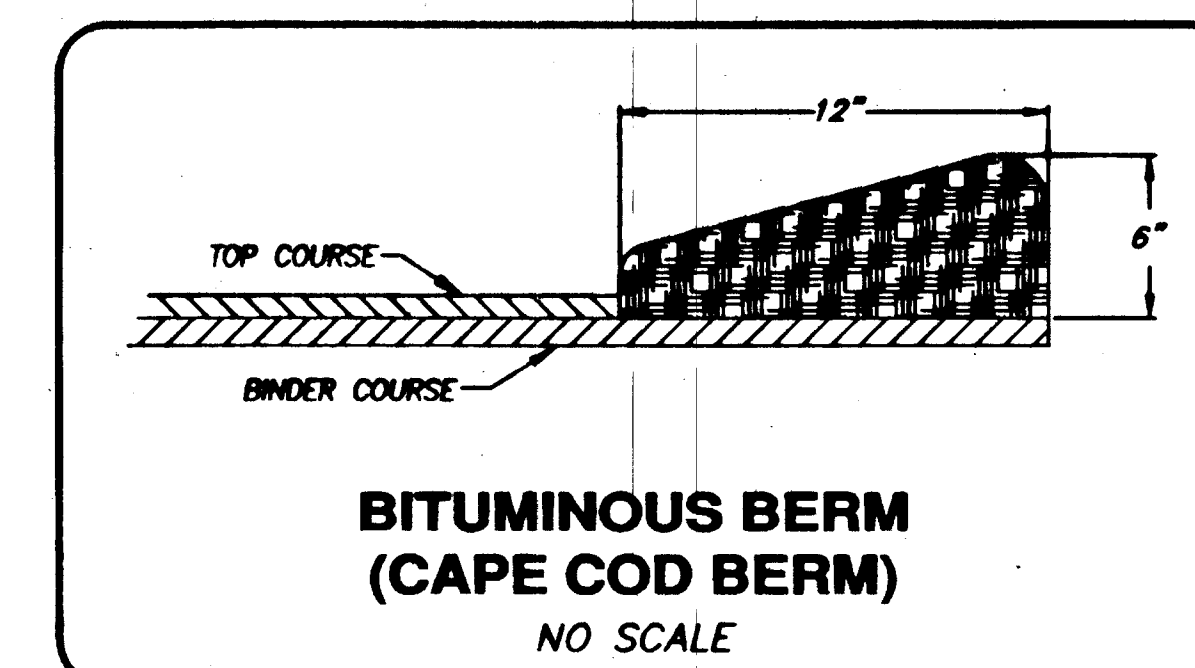
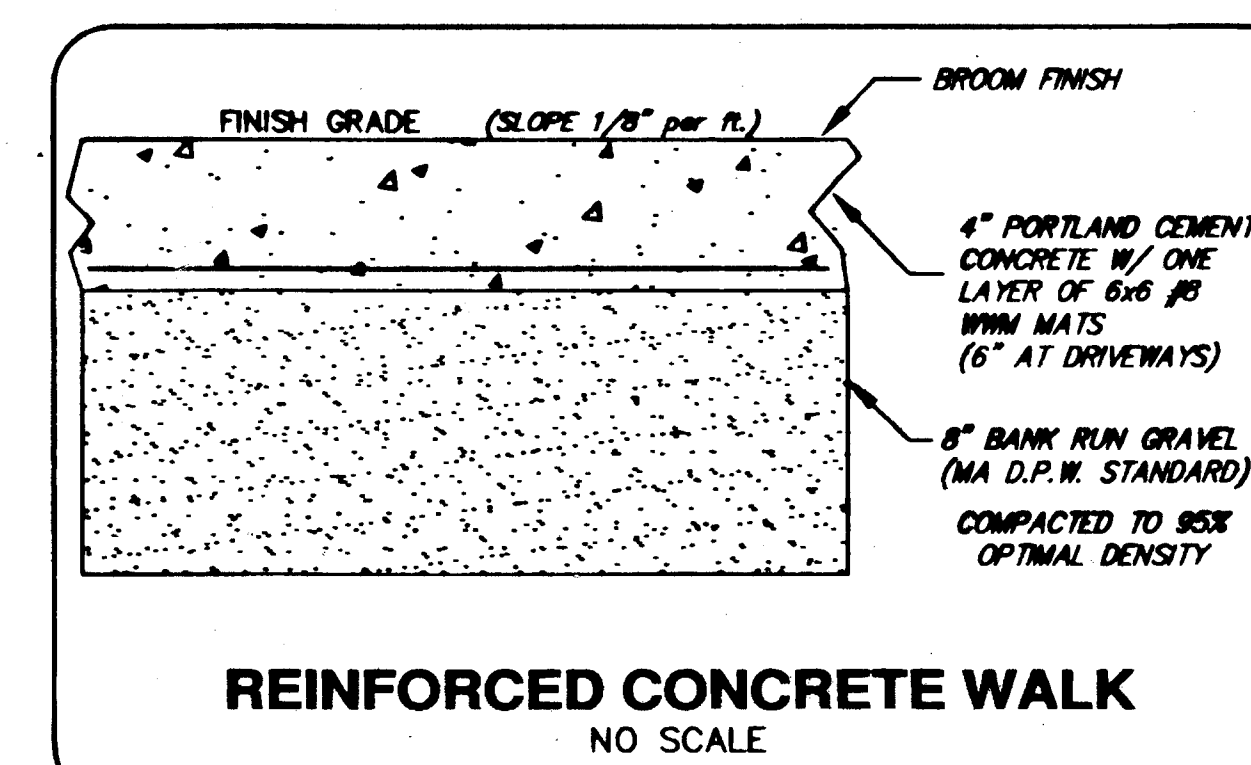
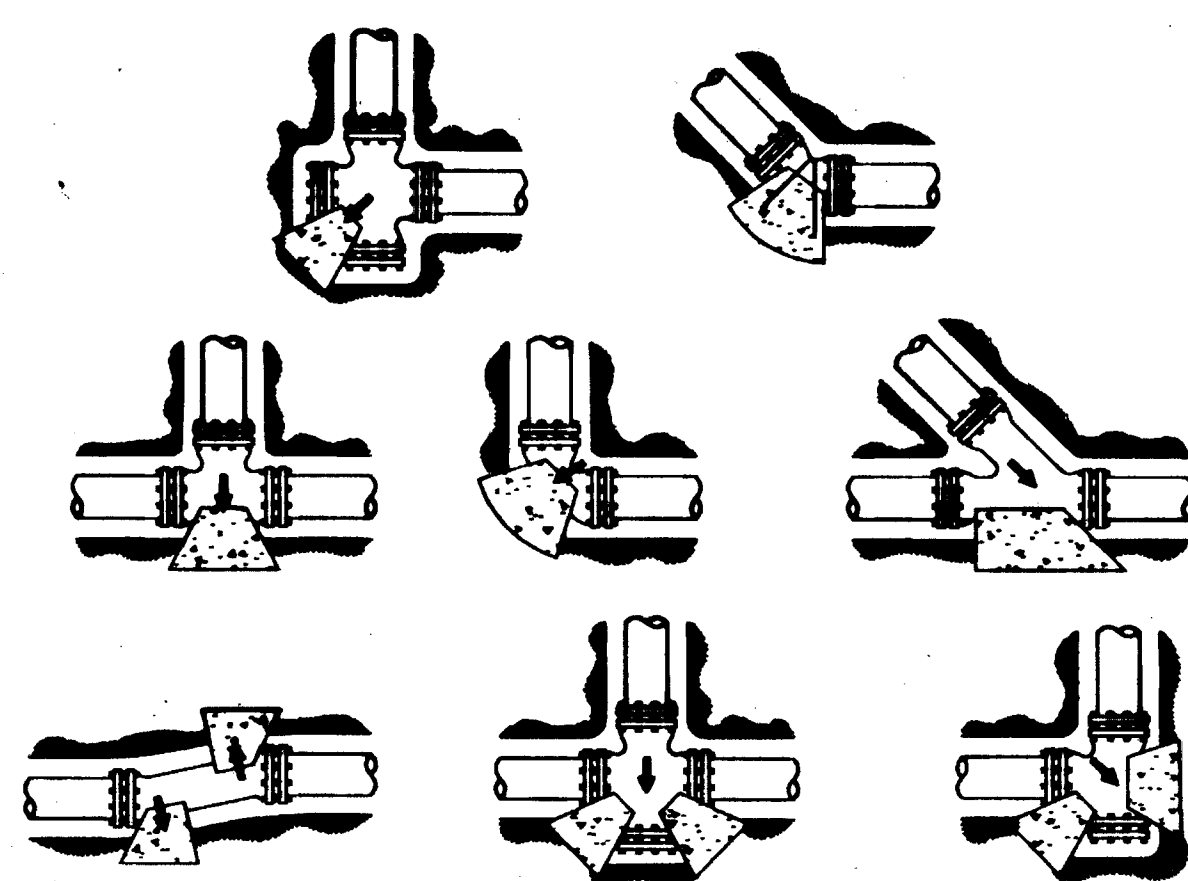
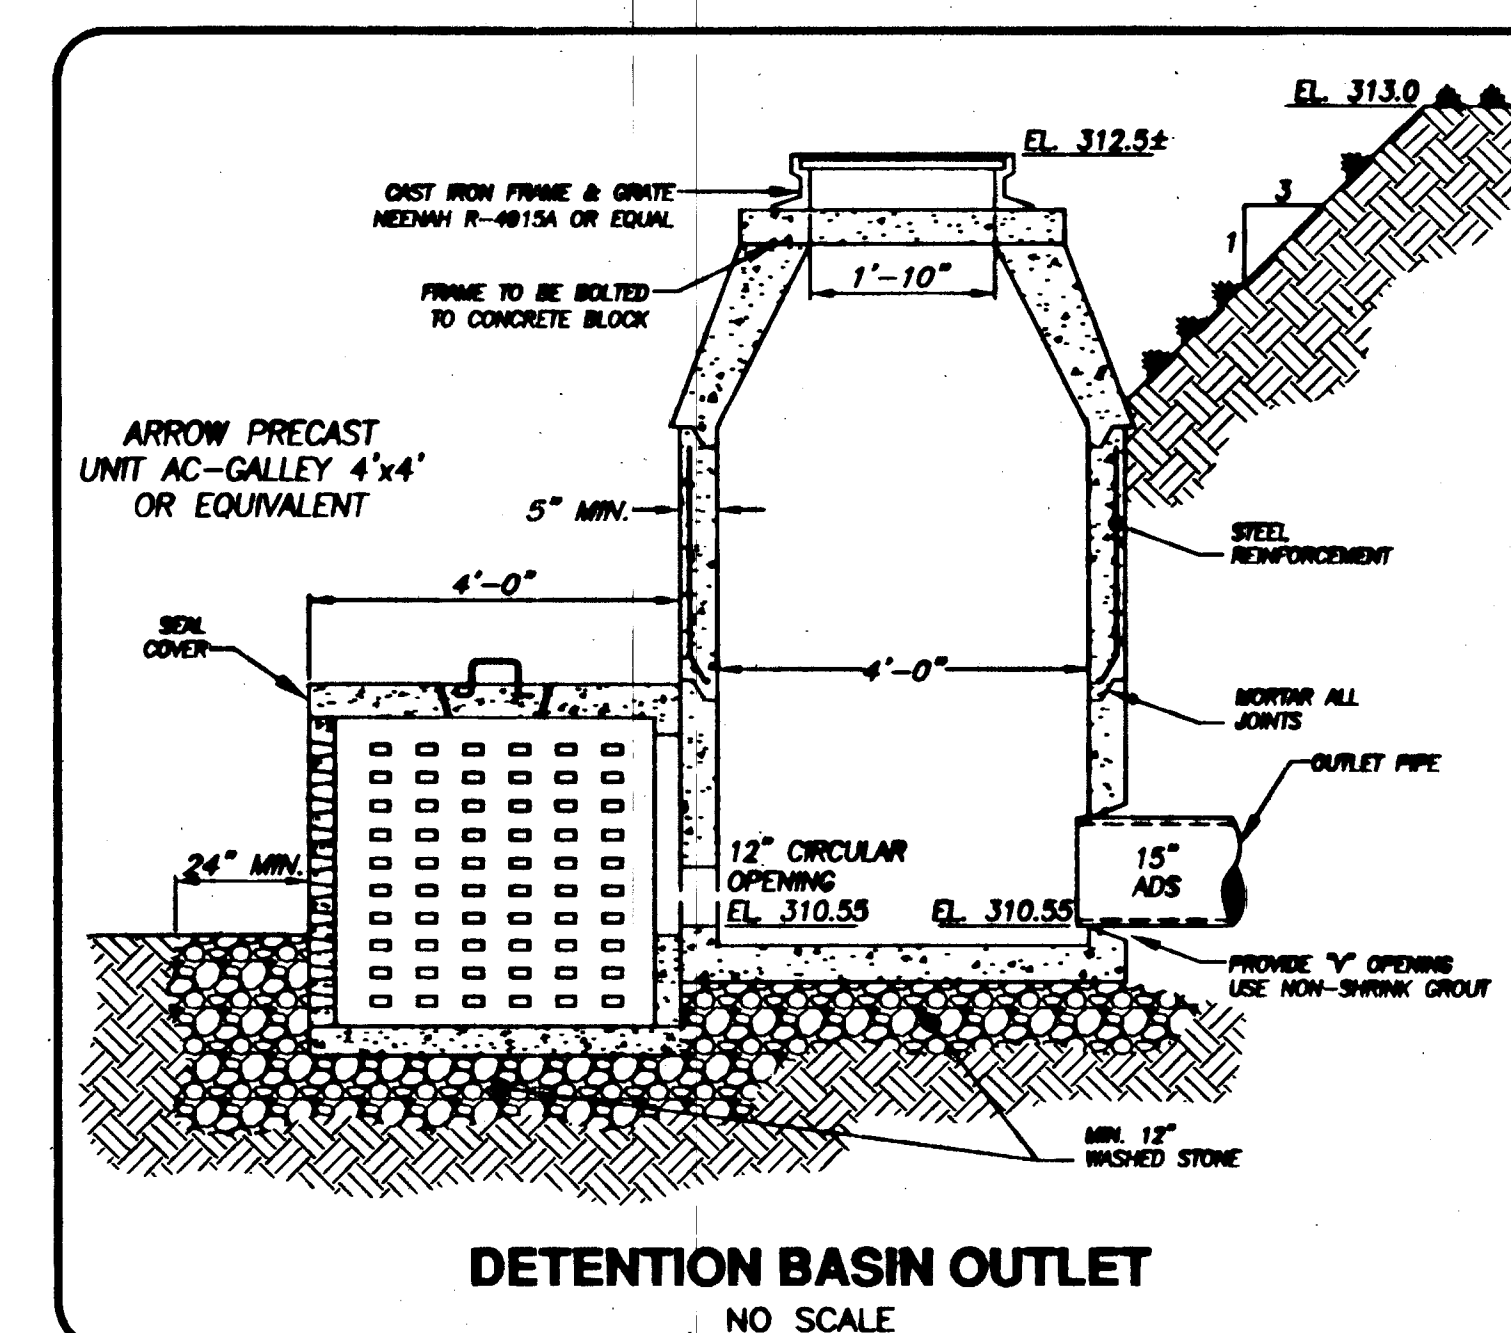
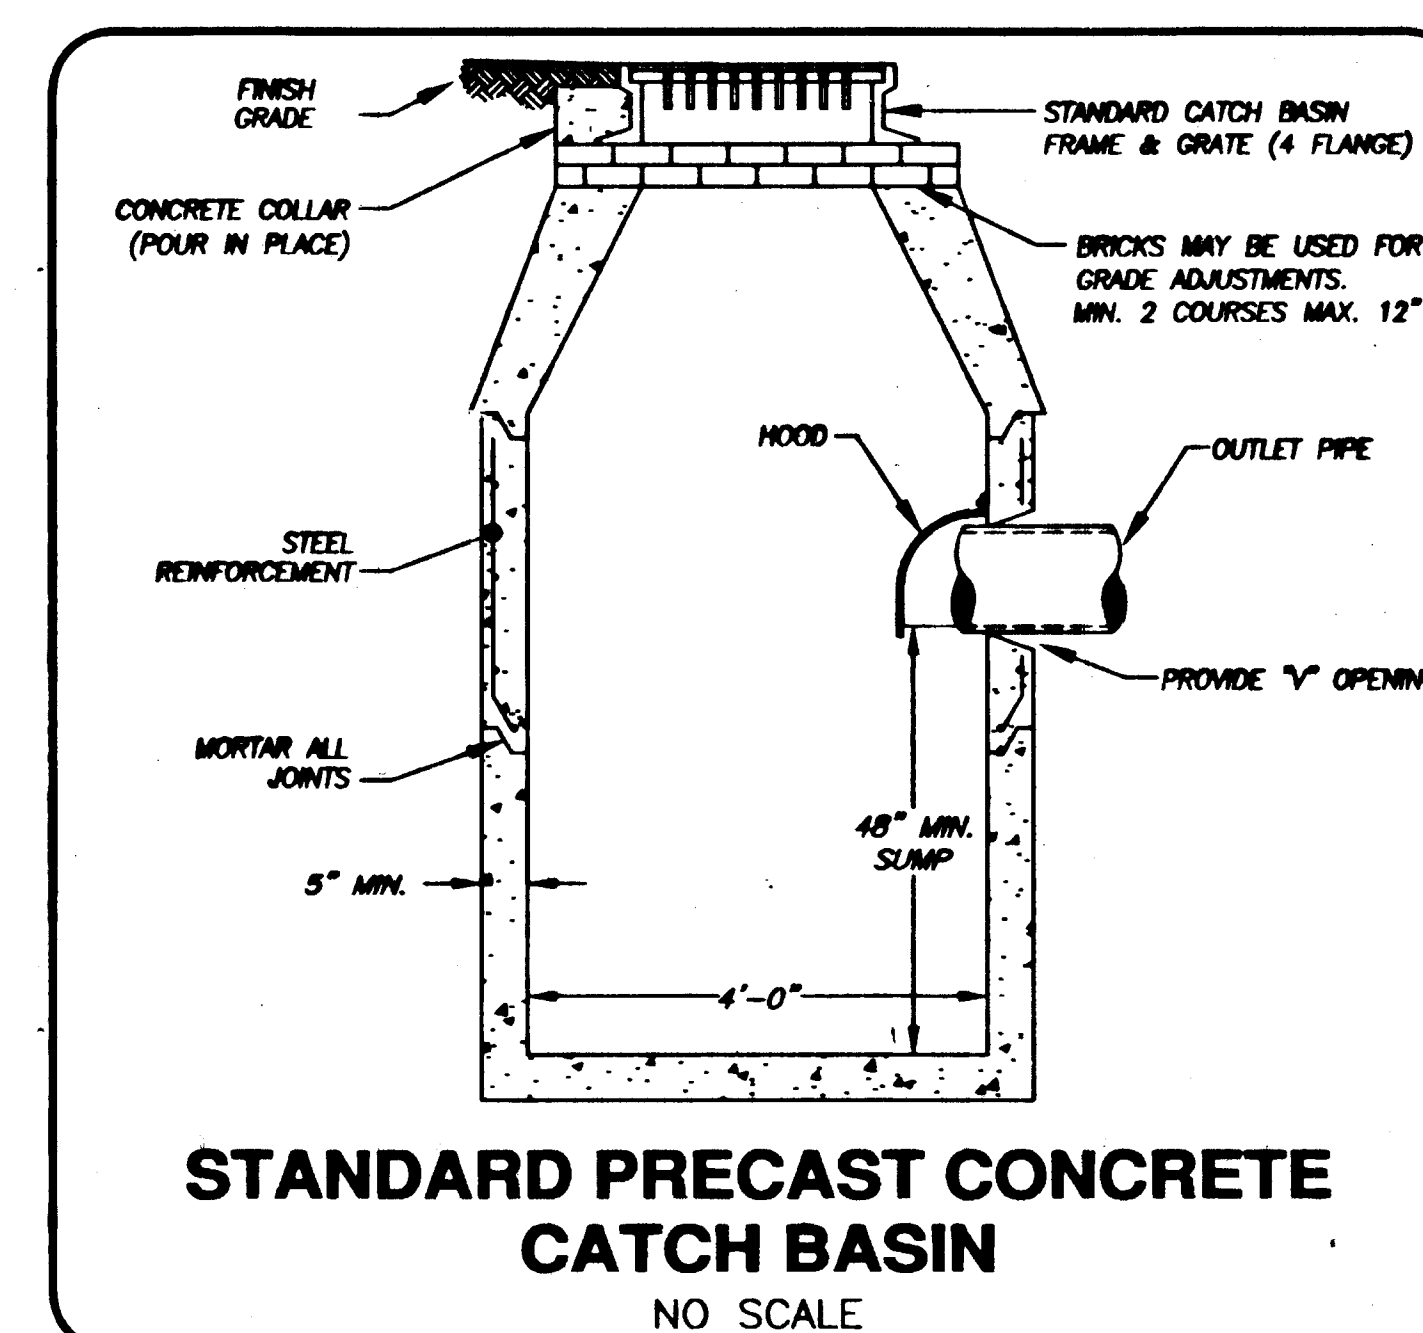
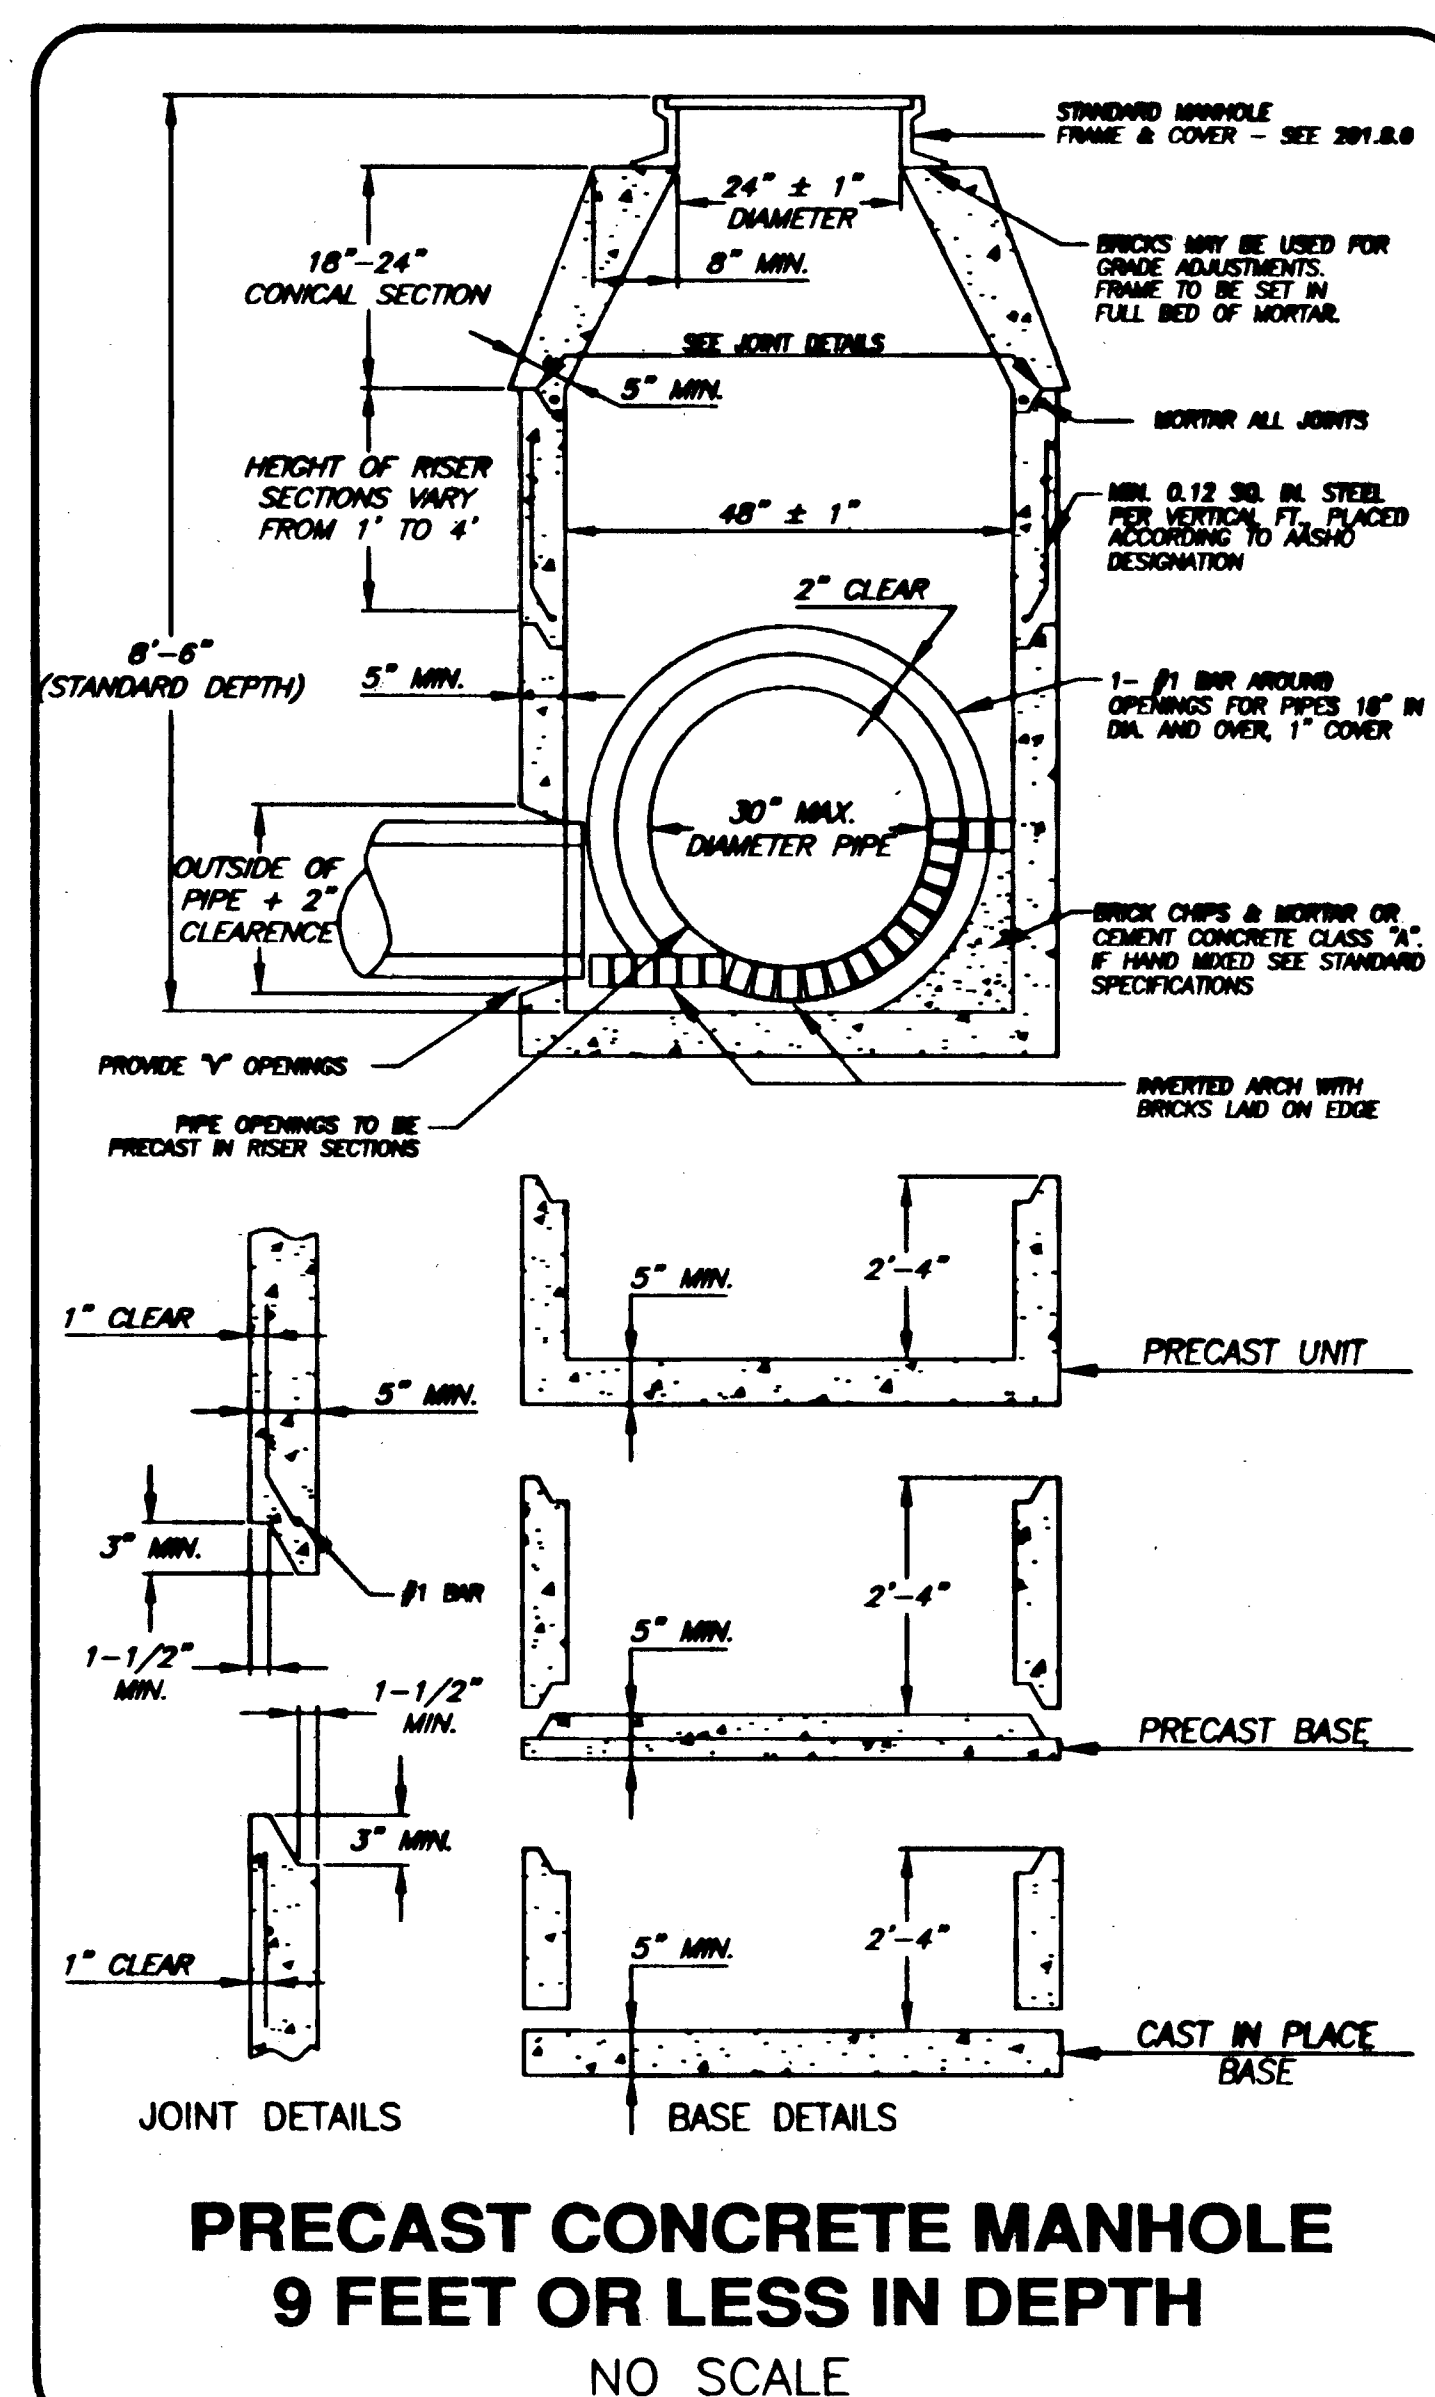


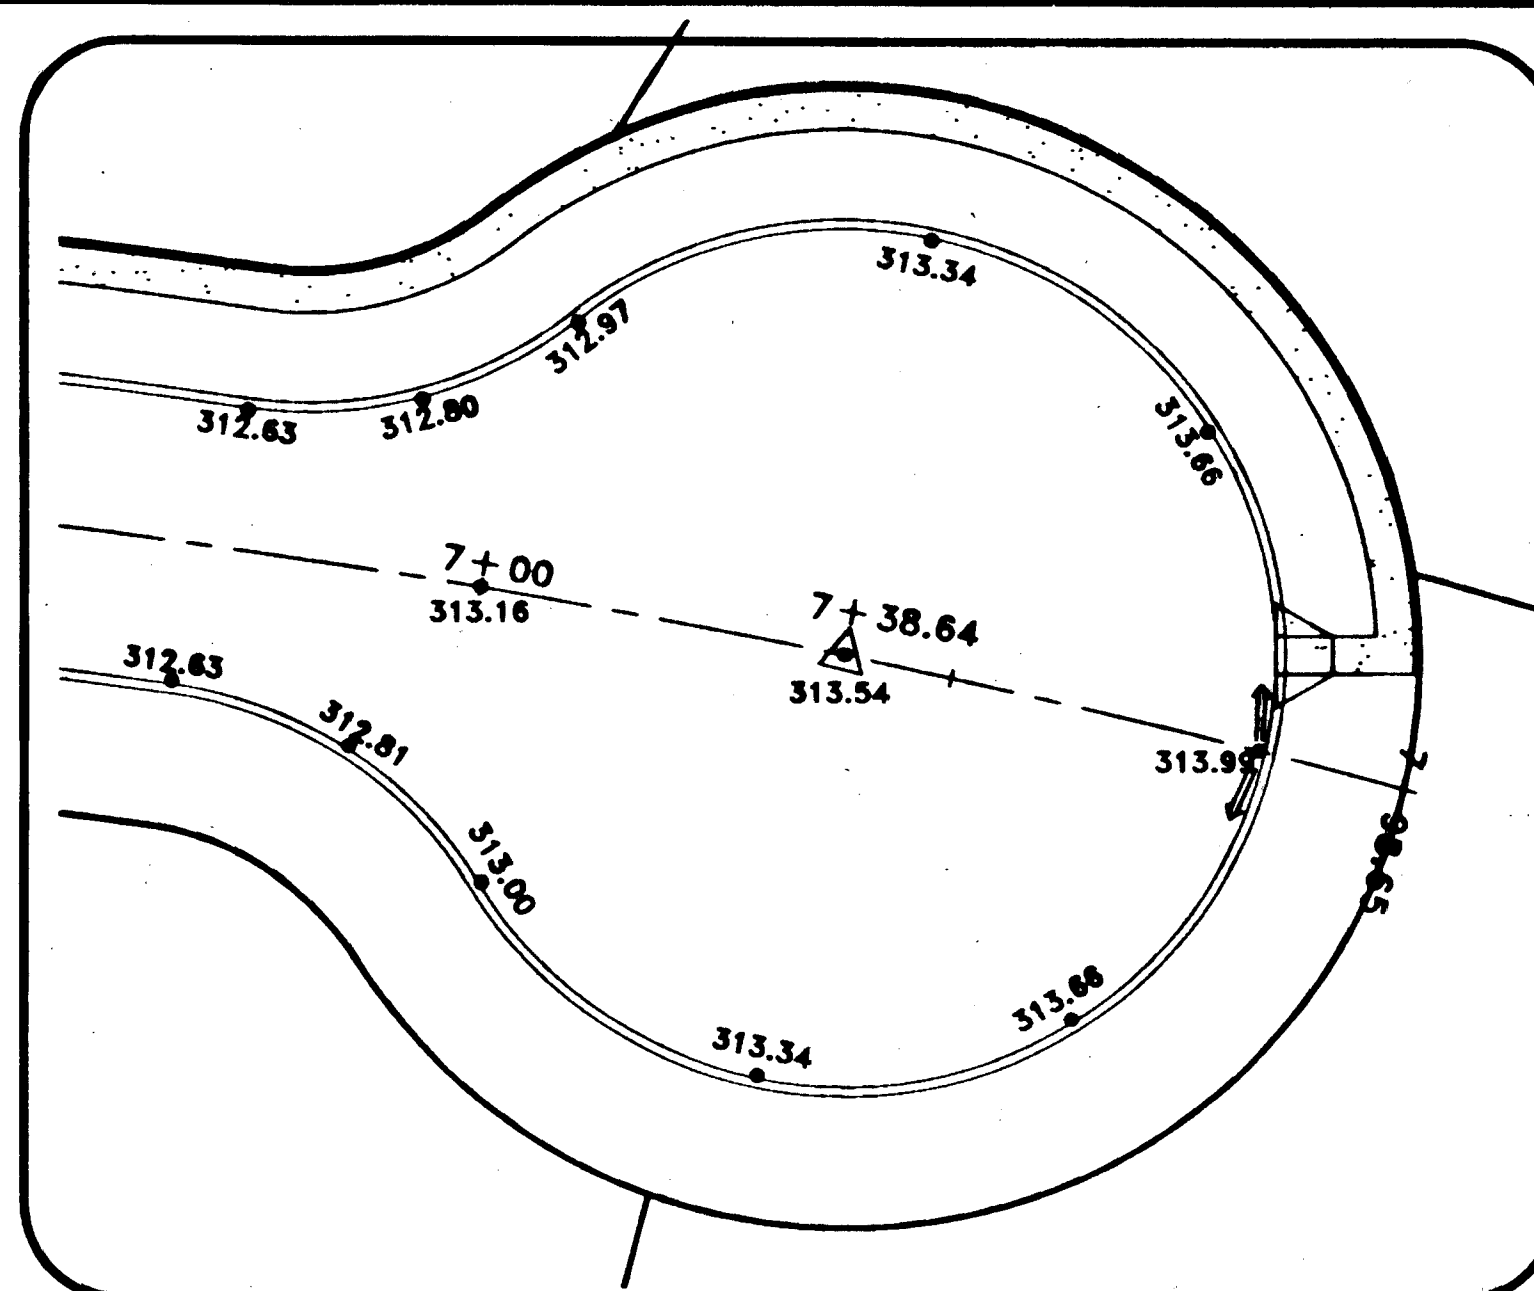

**TOWN OF EAST LONGMEADOW
PLANNING BOARD**

APPROVAL UNDER THE SUBDIVISION

CONTROL LAW IS REQUIRED

CONSTRUCTION NOTES:

- 1.) CALL DIG-SAFE @ 1-888-344-7233 MINIMUM OF 72 HOURS PRIOR TO THE START OF CONSTRUCTION.
- 2.) THE DEPICTION OF UNDERGROUND UTILITIES SHOWN HEREON IS BASED ON FIELD SURVEYED LOCATION OF SURFACE STRUCTURES AND PLANS OF SAID UTILITIES AS PROVIDED BY THE TOWN OF EAST LONGMEADOW DEPARTMENT OF PUBLIC WORKS.
- 3.) ROADWAY TO BE 26' WIDE - HAVING 2" BITUMINOUS CONCRETE BINDER AND 1.5" BITUMINOUS CONCRETE WEARING COURSE ON TOP OF 12" COMPACTED GRAVEL BASE.
- 4.) ALL LAYOUT WORK REQUIRED SHALL BE PERFORMED BY A LICENSED SURVEYOR OR ENGINEER EMPLOYED BY THE CONTRACTOR.
- 5.) ALL WATER FITTINGS TO BE MECHANICALLY RESTRAINED.



**ALL MATERIALS AND CONSTRUCTION
METHODS TO COMPLY WITH THE
STANDARDS OF THE BOARD OF PUBLIC
WORKS OF EAST LONGMEADOW**

REVISED: 11/10/04
REVISED: 9/16/04
REVISED: 8/26/04

SPECIFICATIONS

FENWAY LANE
EAST LONGMEADOW, MASS.

FC

CHARLES H. RICHARD - OWNER

ECOTEC ENVIRONMENTAL ASSOCIATES, INC.

CIVIL ENGINEERING • LAND SURVEYS

180 Denlow Road • P.O. Box 188 • East Longmeadow, MA 01028
P. 413-525-6708 F. 413-525-3882 E. scotec@netmail.att.net

SCALE AS NOTED

Date: JULY 2004

SCHEM AS NOTED	
DESIGNED BY:	DRAWN BY: J.M.

Drawn By J.M.

DATE: JULY, 2004
CHARTERED BY: G.W.

4 SURVEY BOOK:

Project Number: 04-045	Checked by:
------------------------	-------------