

FILE NO.	STATE	PER. AD. PROJ. NO.	PRICAL. SHEET NO.	TOTAL SHEETS
1	MASS.	8-98(2)	7	104


HWY GUARD TYPE C-2-C

STA 44+75 LT TO STA 47+75 LT
STA 46+00 RT TO STA 48+75 RT

POND


TOWN OF EAST LONGMEADOW

PROP. STATE HWY. LOG LINE

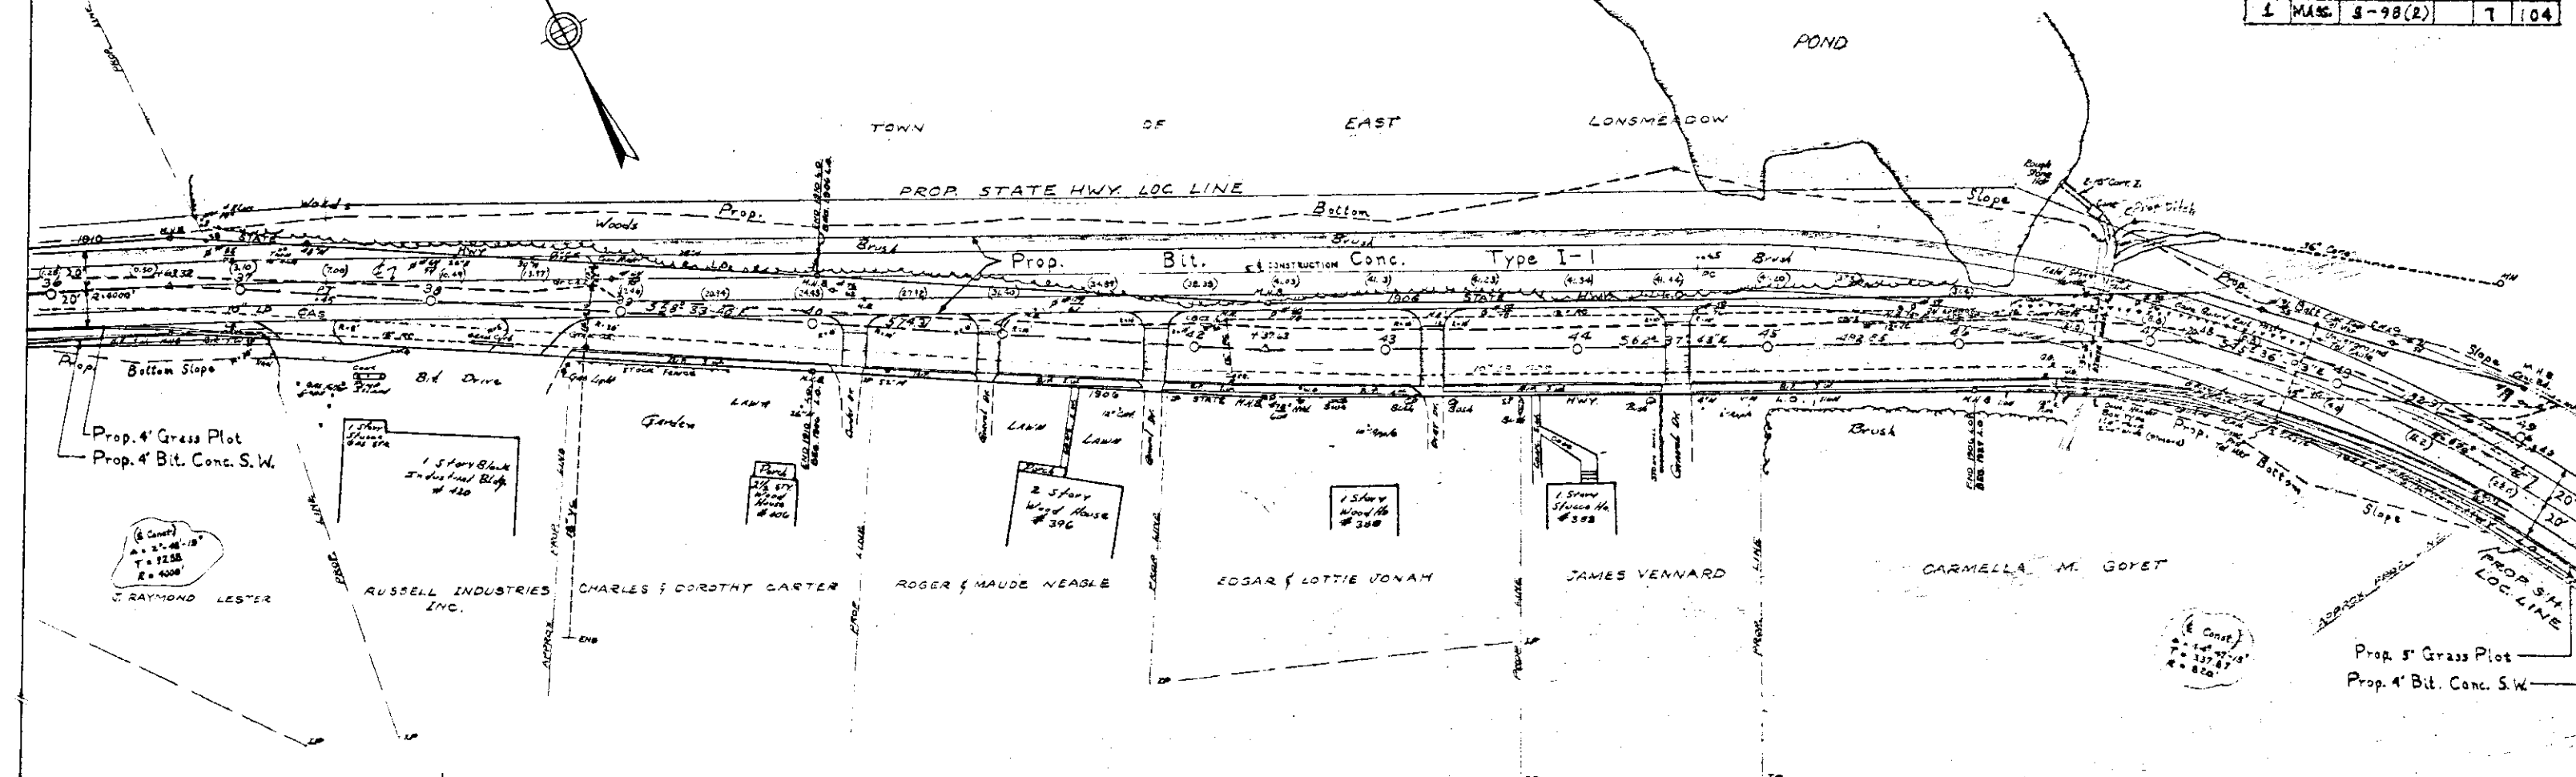

600' - 200'C
PI = 198.76
G - G₁ = 1.40
d = 1.11

600' - 67'C
PI = 187.36
G - G₁ = 4.47
d = 3.35

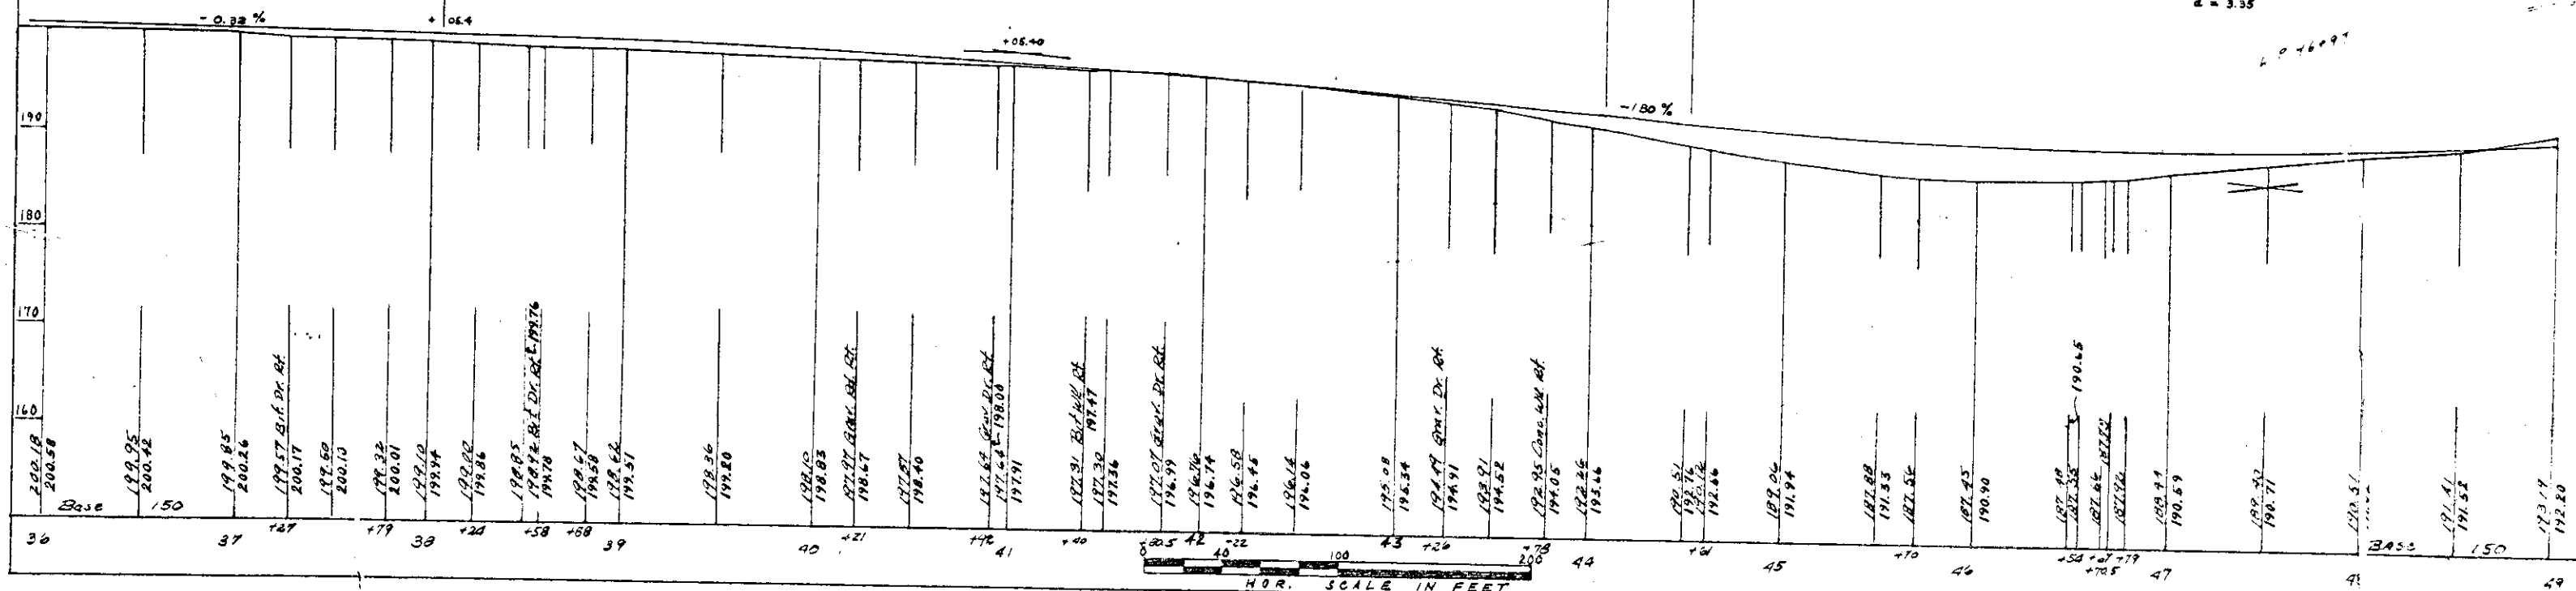

HOR. SCALE IN FEET