


EAST LONGMEADOW

NORTH MAIN ST.

NO.	STATE	FED. AID PROJ. NO.	FISCAL YEAR	SHEET NO.	TOTAL SHEETS
1	MASS	S-98(2)	8	104	

HWY. GUARD TYPE C-2-C


STA. 54+60 RT. TO STA. 55+60 RT.
STA. 44+75 LT. TO STA. 47+75 LT.
STA. 46+00 RT. TO STA. 48+75 RT.

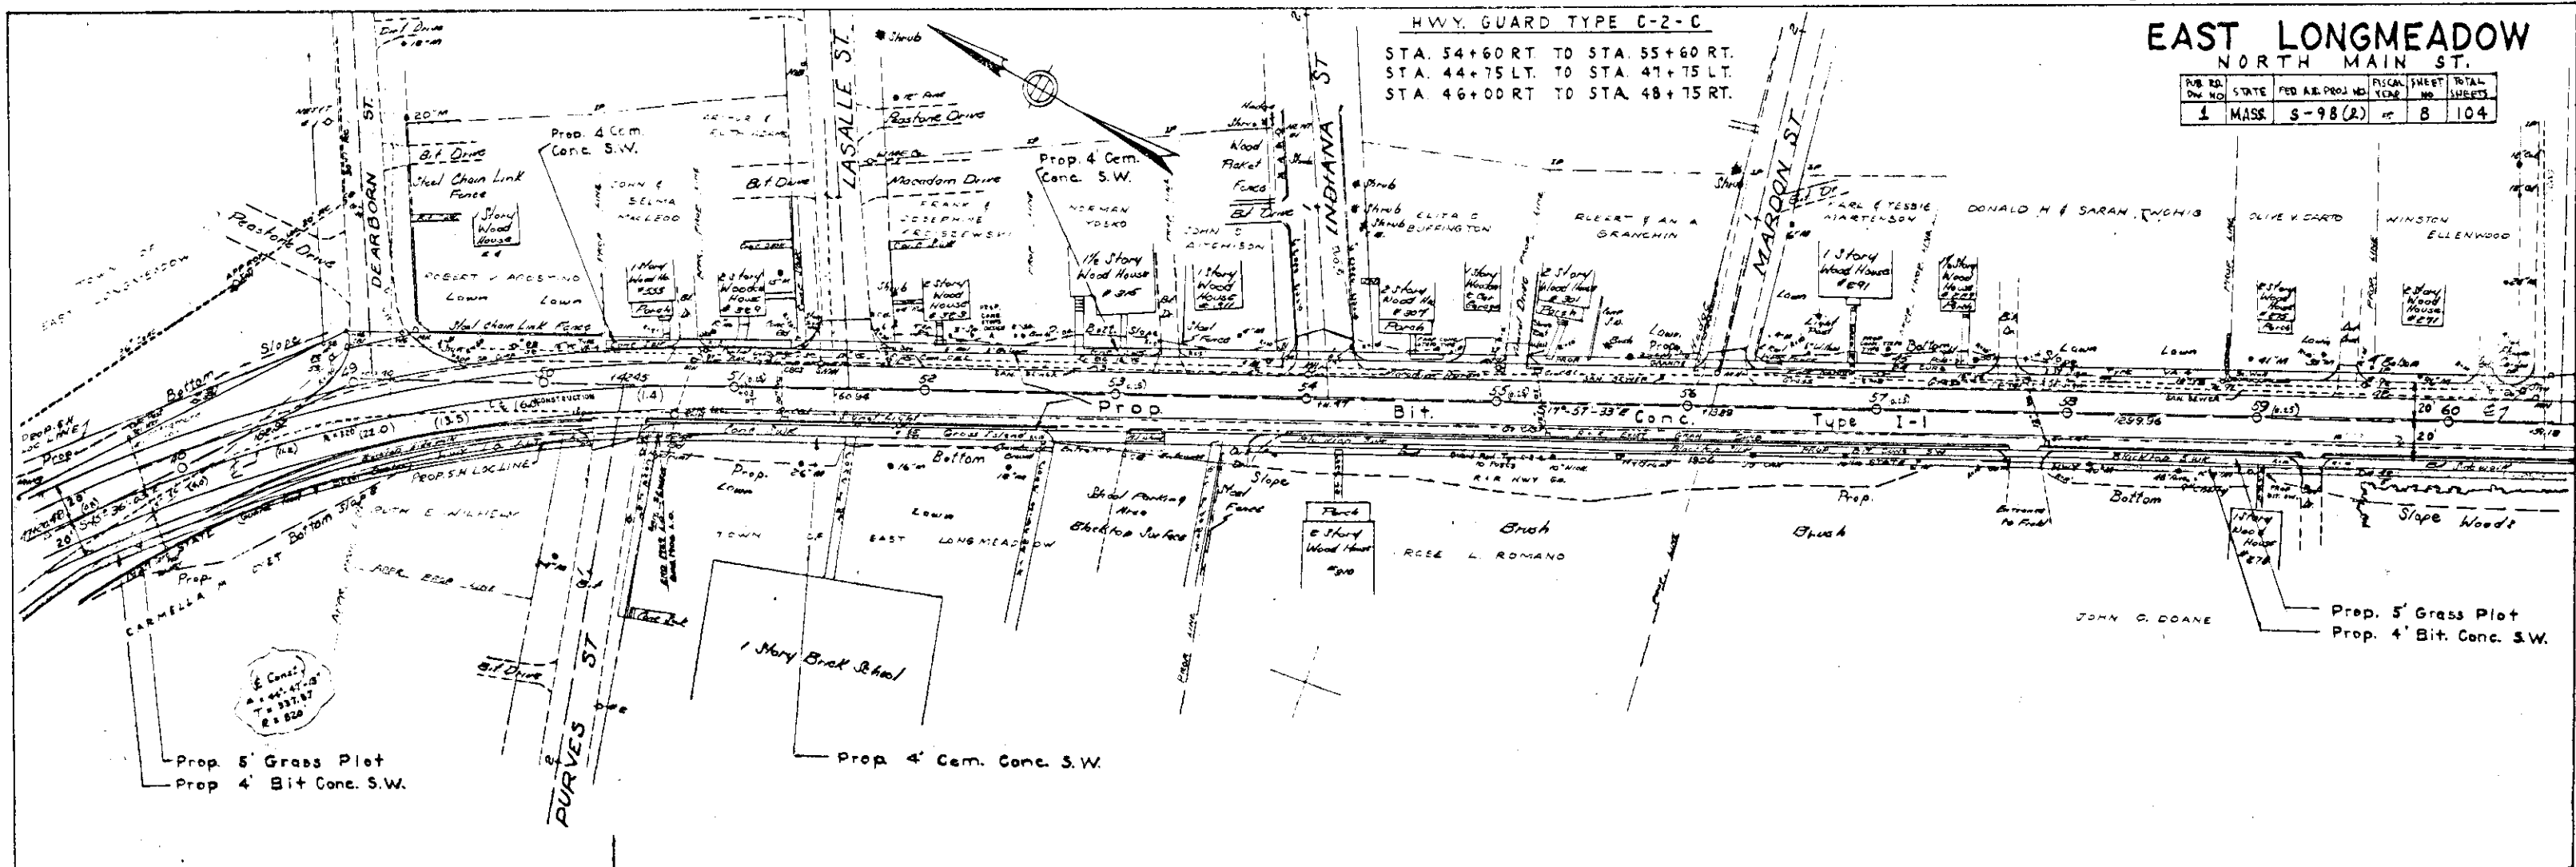

Prop. 5' Grass Plot
Prop. 4' Bit Conc. S.W.

L = 600'
G = 4.47
d = 3.35
67°6

Prop. 5' Grass Plot
Prop. 4' Bit Conc. S.W.

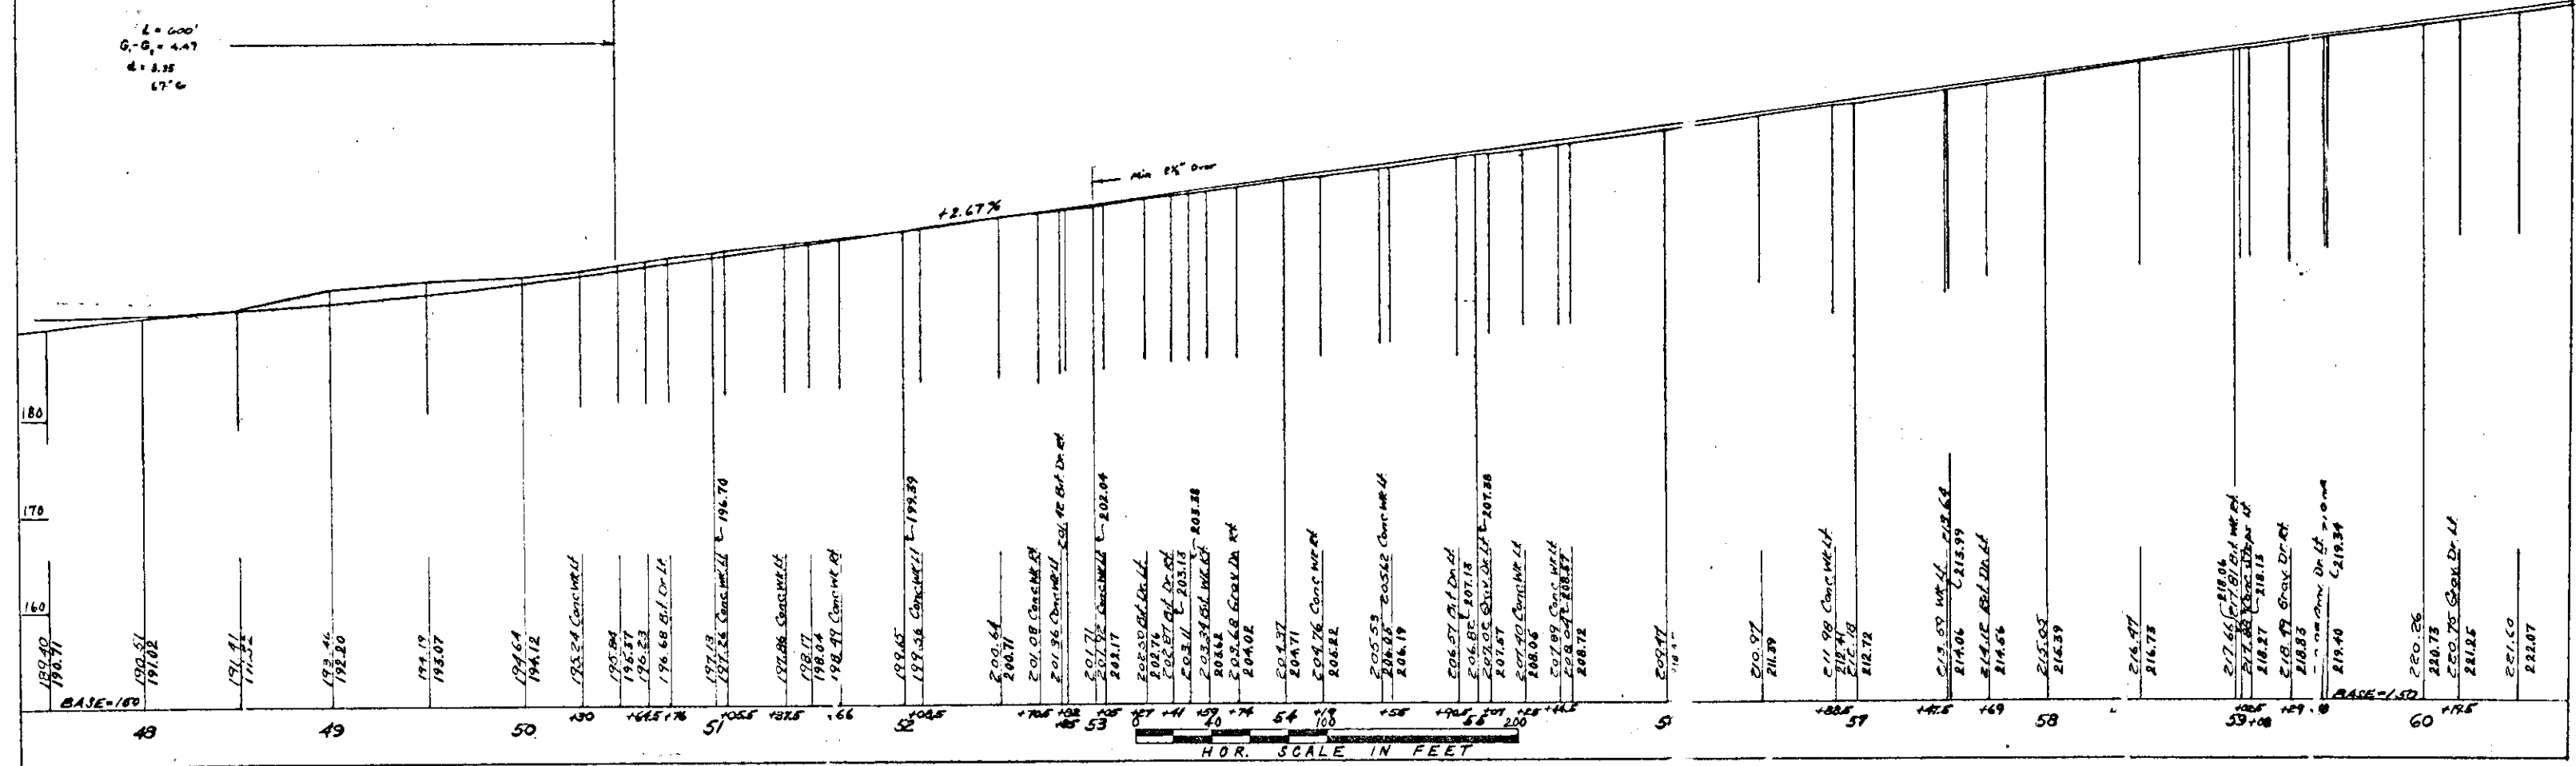

HOR. SCALE IN FEET