


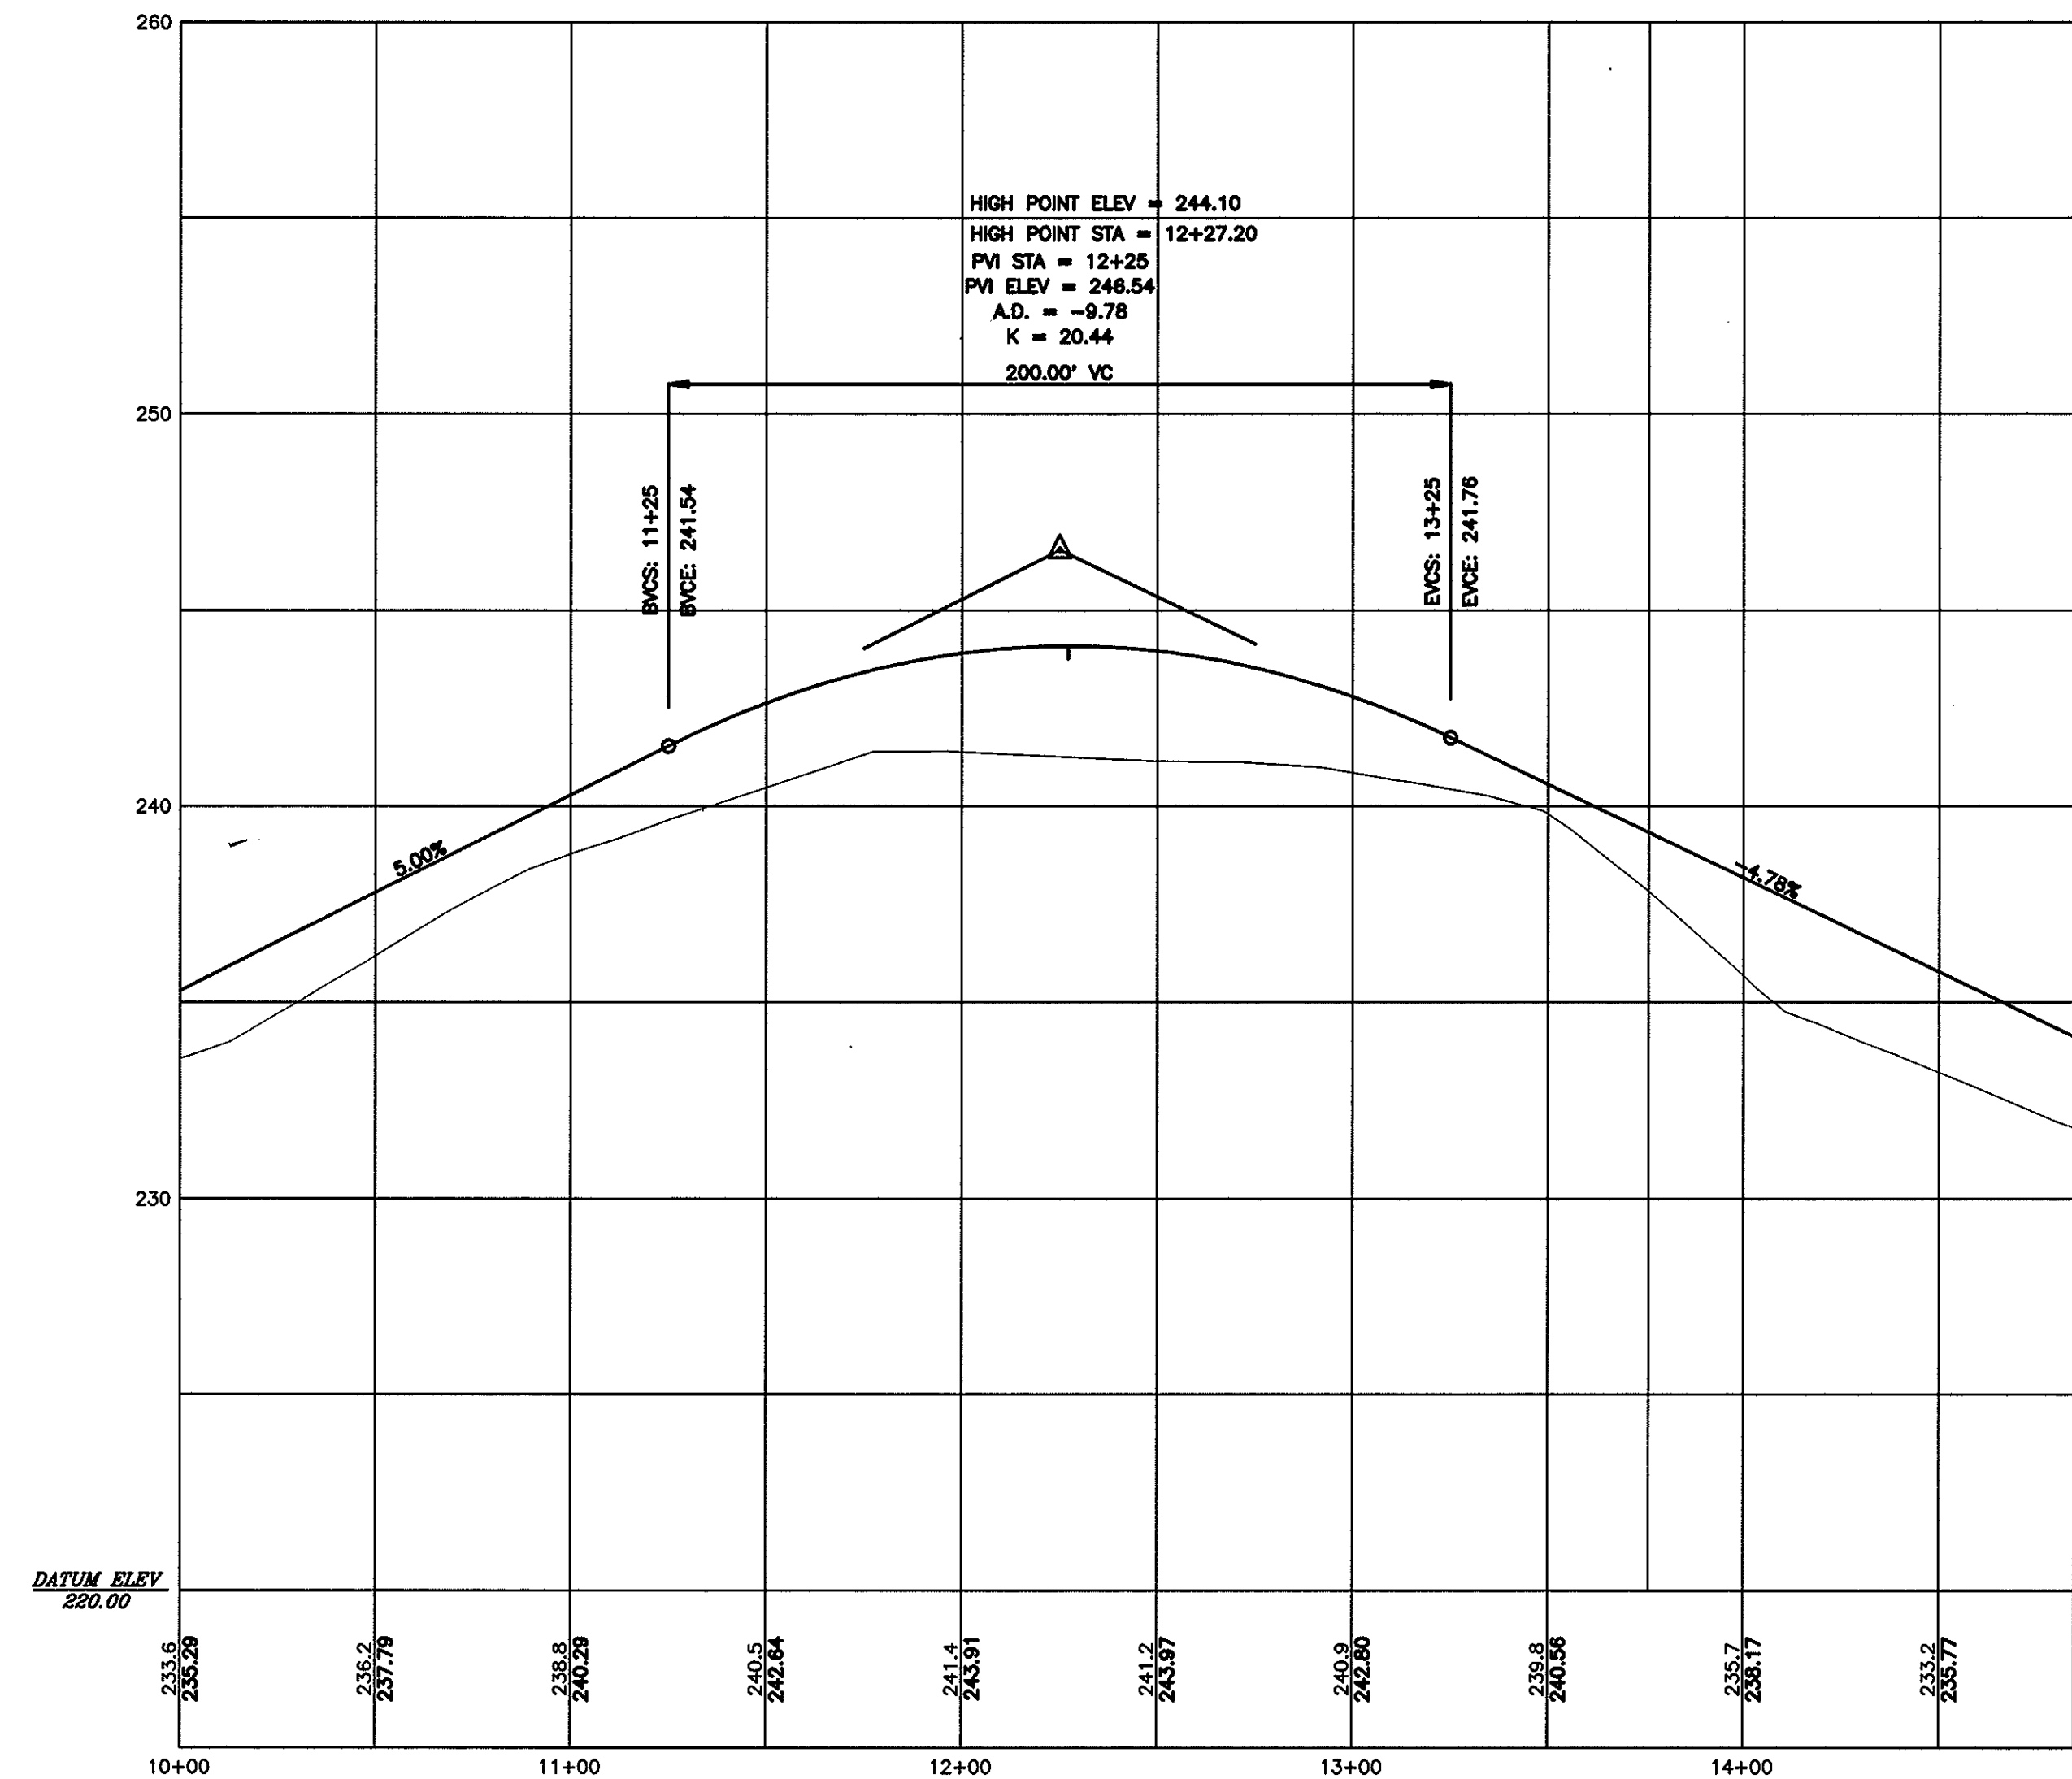

PAINE & COMPANY
PROJECT LANDSCAPE ARCHITECT
105 Elm Street
Westfield, MA 01086

PIONEER ENVIRONMENTAL, INC.
PROJECT WETLAND SCIENTIST
215 North Main Street
East Longmeadow, MA 01028

SMITH ASSOCIATES SURVEYORS, INC.
PROJECT SURVEYOR
165 Shaker Road
East Longmeadow, MA 01028

BAYSTATE ENVIRONMENTAL CONSULTANTS, INC.
PROJECT CIVIL ENGINEER
296 North Main Street
East Longmeadow, MA 01028

NO.	DATE	REVISION	BY
SHEET TITLE			
ROAD CL PROFILE- LOOP1			

THE ELMS
ROUTE 83 DEVELOPMENT CORPORATION
East Longmeadow, Massachusetts

PROJECT NO.	93-1214-2
SCALE	1"=40'
DATE	OCTOBER 1998
DRAWING NO.	4 OF 8 SHTS