

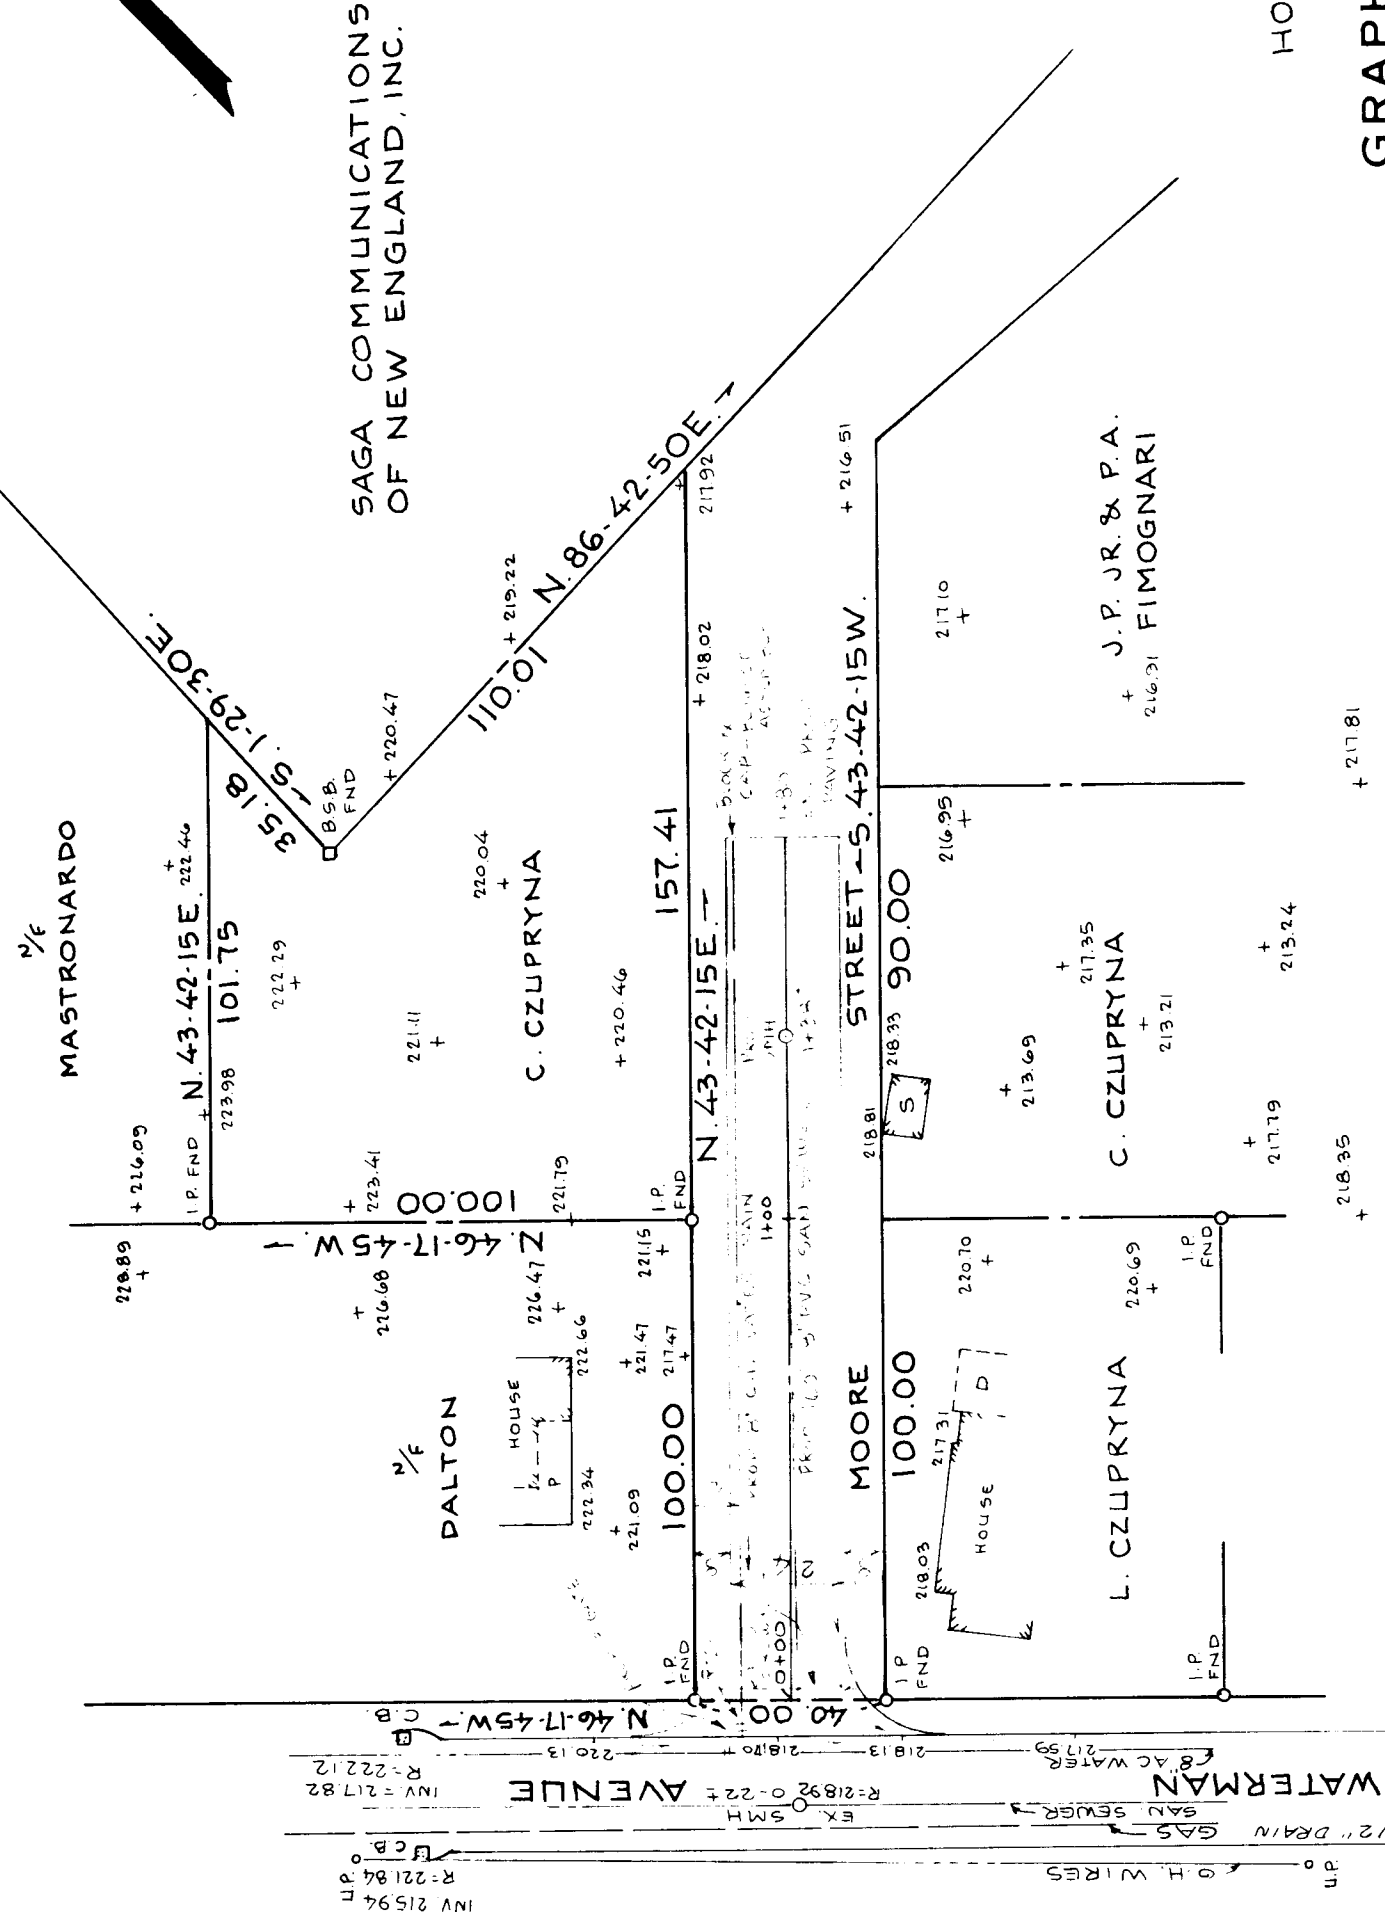


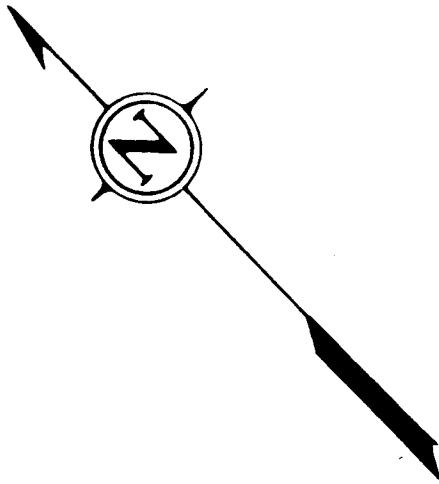

HORIZONTAL

GRAPHIC SCALE

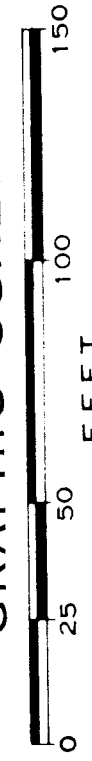

VERTICAL

GRAPHIC SCALE



2

1

0

210

210

NOTE:
END CROPPED AT
04021 AND 04022
TO EXISTING GUTTER

210

210

EXIST
WATER
MAIN

PROP 100' 8" HVC SDR 35 SAN SEWER @ 0.50%

EXIST S.M.H. 0-225
8" INV 211.52
SHELF 212.02

PROP S.M.H. 1+38
INV 212.05

END PROP
PAVING
1+80

PLAN & PROFILE
MOORE STREET
EAST LONGMEADOW, MA.
PREPARED FOR

CHESTER CZUPRYNA

SCALE: 4 FT./IN. VERT
40 FT./IN. HOR. DATE: APRIL 2000

SMITH ASSOCIATES
SURVEYORS, INC.

165 SHAKER RD., EAST LONGMEADOW, MASS. 01028