


- ### **CONSTRUCTION NOTES**
1. UNDERGROUND UTILITIES SHOWN HEREON ARE BASED UPON SURFACE FEATURES AS LOCATED BY SURVEY AND AVAILABLE RECORD DATA AND ARE APPROXIMATE. ACTUAL FIELD LOCATIONS SHOULD BE VERIFIED WITH THE APPROPRIATE UTILITY COMPANY AND/OR MUNICIPAL DEPARTMENT PRIOR TO CONSTRUCTION.
 2. CONTRACTOR TO NOTIFY DIG SAFE A MINIMUM OF 72 HOURS PRIOR TO START OF CONSTRUCTION ACCORDING TO MASSACHUSETTS GENERAL LAWS.
 3. APPROVED PLANS TO BE ON SITE AT ALL TIMES.
 4. CHANGES TO THIS PLAN MAY OCCUR UNDESIGNED CONDITIONS ARISE. ALL CHANGES TO BE APPROVED BY DESIGN ENGINEER, FIELD INSPECTOR AND CITY ENGINEER.
 5. CONTRACTOR SHALL BE RESPONSIBLE FOR THE MAINTENANCE AND SAFETY OF TRAFFIC ON THE PUBLIC AND PRIVATE VAYS AFFECTED BY THE CONSTRUCTION OF THIS PROJECT.
 6. CONTRACTOR SHALL PROTECT ALL SLOPES, VEGETATION, PAVING, WALKS, AND IMPROVEMENTS OUTSIDE THE AREAS TO BE AFFECTED BY THE CONSTRUCTION OF THIS PROJECT.
 7. TREES, BRUSH AND STUMPS REMOVED BY CLEARING AND GRUBBING OPERATIONS SHALL BE TRANSPORTED OFF THE PROJECT SITE TO AN APPROVED DISPOSAL LOCATION.
 8. CALCIUM CHLORIDE/WATER FOR DUST CONTROL TO BE AVAILABLE AT ALL TIMES.
 9. ALL PAVEMENT MARKINGS CHANGED, ALTERED OR REMOVED SHALL BE REPAIRED.
 10. CONTRACTOR TO SCHEDULE A PRE-CONSTRUCTION CONFERENCE WITH THE D.P.W. AND OTHER REQUIRED UTILITIES
 11. PIPE TO BE BEDDED IN 6 INCHES OF K* STONE AND COVERED WITH K* CRUSHED STONE. TOP OF STONE TO BE COVERED WITH FILTER FABRIC. STONE TO BE USED TO THE LIMITS OF TOWN OWNED PROPERTY. CLEAN SAND FILL MAY BE USED ON PRIVATE PROPERTY.
 12. CONTRACTOR TO SECURE REQUIRED PERMITS FROM THE DEPARTMENT OF PUBLIC WORKS PRIOR TO THE COMMENCEMENT OF CONSTRUCTION.

NOTE

ALL MATERIALS AND CONSTRUCTION METHODS TO COMPLY WITH THE STANDARDS OF THE BOARD OF PUBLIC WORKS OF EAST LONGMEADOW.

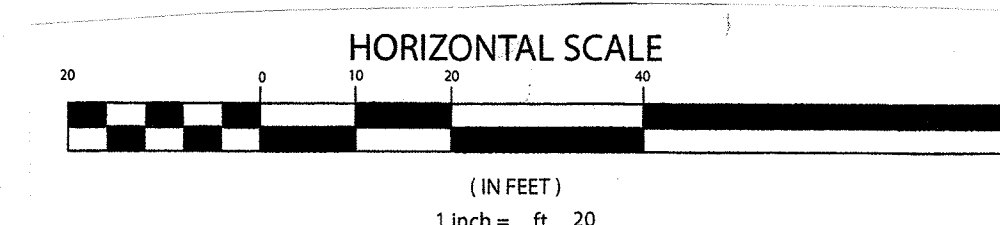

**Proposed Sewer Main Extension
& Sanitary Connection**
South Bend Lane
East Longmeadow, Massachusetts
for Michael Torcia

GARY P. WEINER, P.E.
53 Mill Road • Hampden, MA 01036
Phone: 413-374-4467
Email: m53hamp@gmail.com

SCALE: 1" = 20' PLAN; PROFILE: AS NOTED		DATE: APRIL 2021
DESIGN BY: G.W.	DRAWN BY:	CHECKED BY: G.W.
SURVEY BOOK:		PROJECT NUMBER:

BENCHMARK

1. INVERT OF EXISTING SAN. MANHOLE
STA. 4+62 SOUTH BEND LANE - 234.69
(TOWN OF E. LONG. RECORD PLAN)
2. RIM OF EXIST. S.M.H - 245.41