


12 VCI CC SSC
UCK WMEIO

DIG SAFE # 2003SV10975

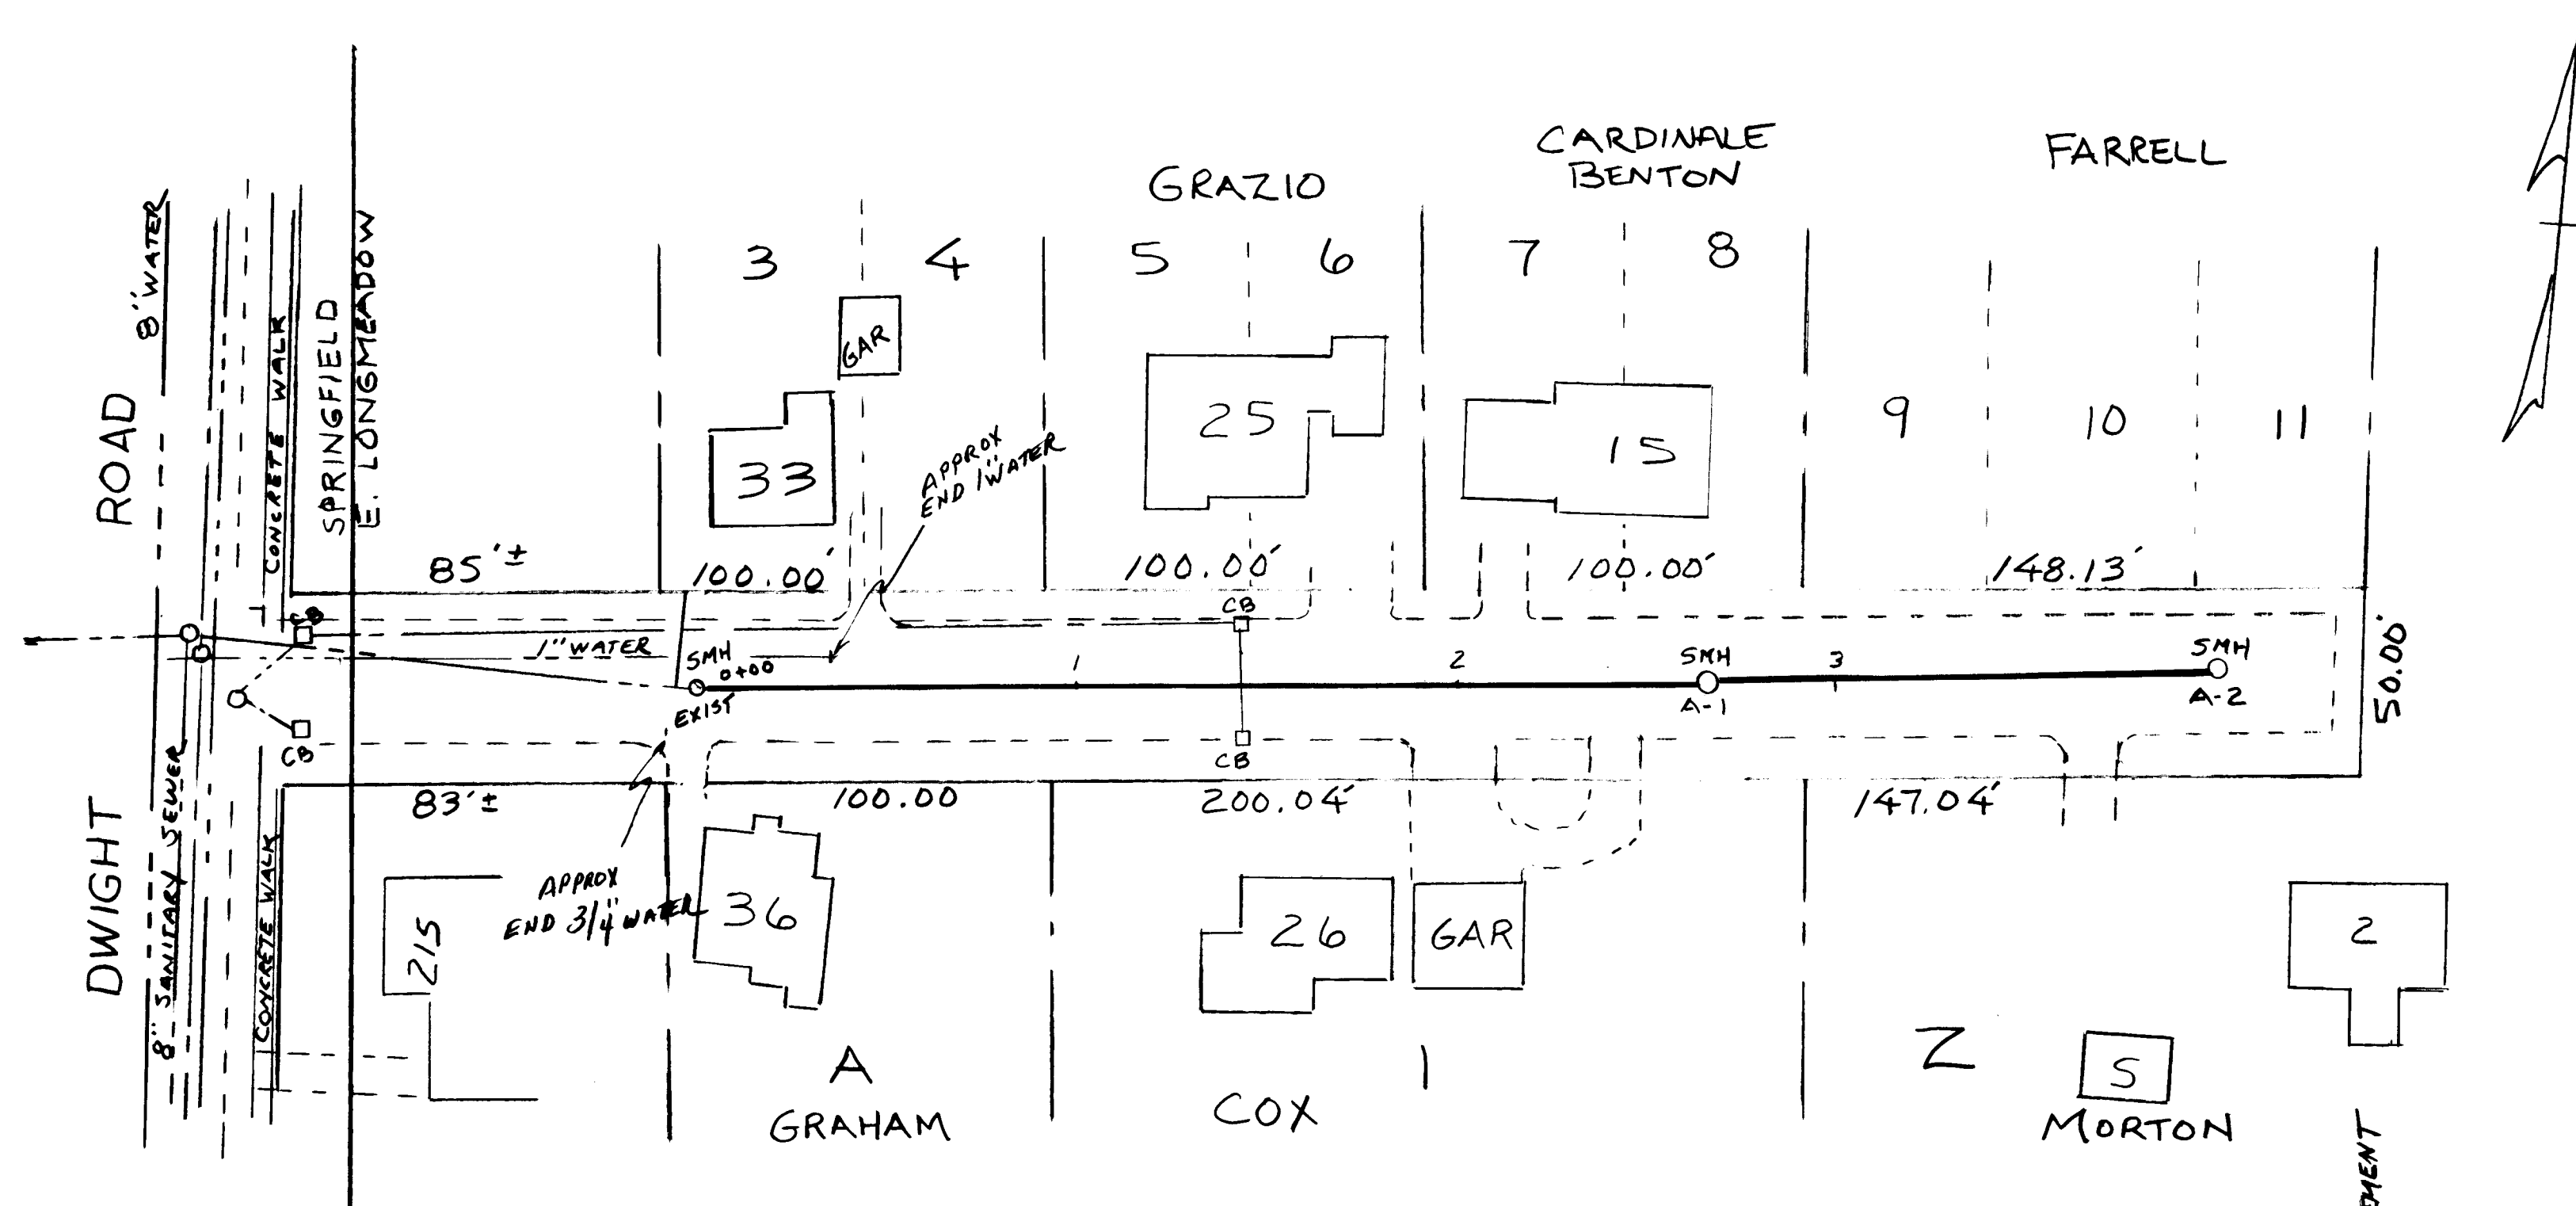


PLAN & PROFILE
SANITARY SEWER
ATHENS STREET
EAST LONGMEADOW MA.
SCALE: 1" = 40' HOR. 1" = 4' VERT. SEPT. 2003
DAVID J. GROMASKI TOWN ENGR.

200

190

180

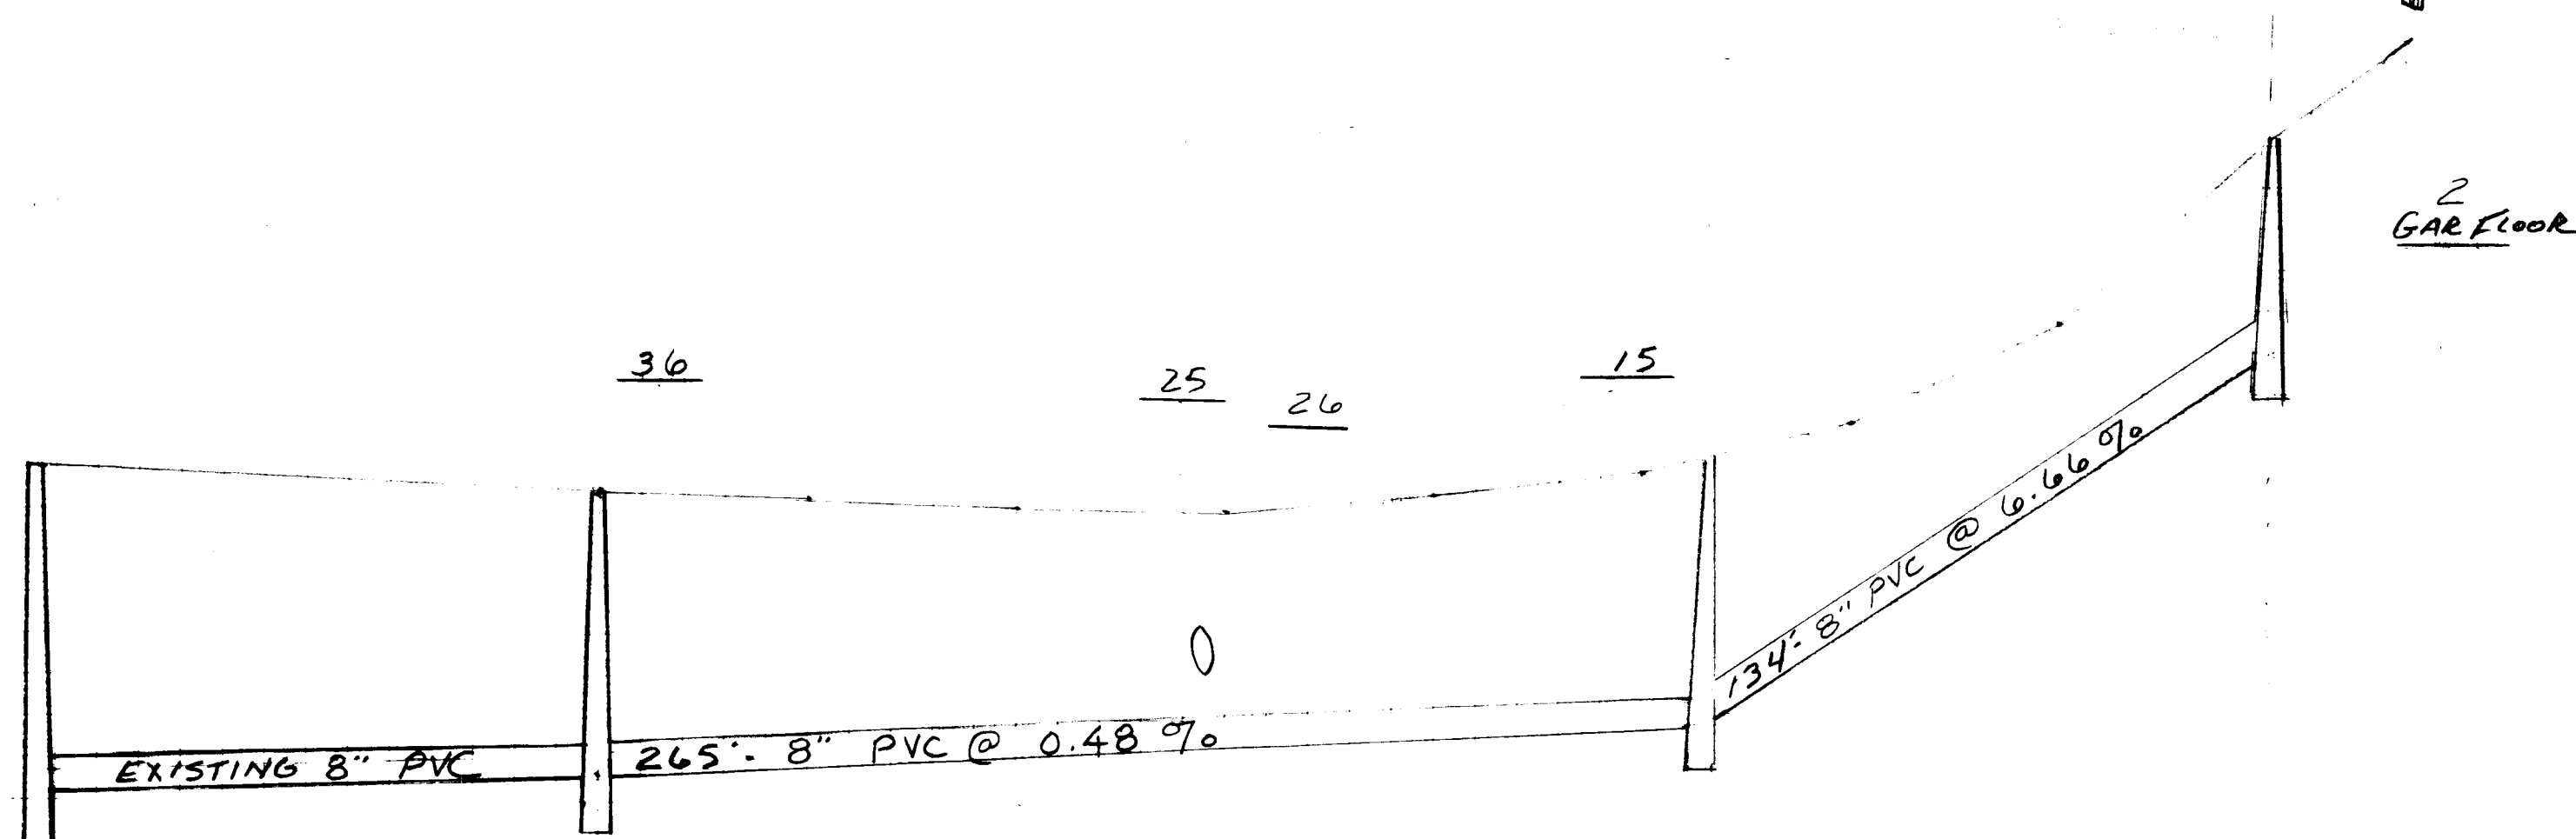

INV OUT 190.73
INV IN 190.75

0

1+00

2+00

INV OUT 192.00
INV IN 192.03 SMH A-1

3+00

INV OUT 200.94 SMH A-2

4+00

5+00