


LOCATION MAP
SCALE: 1"=2000'

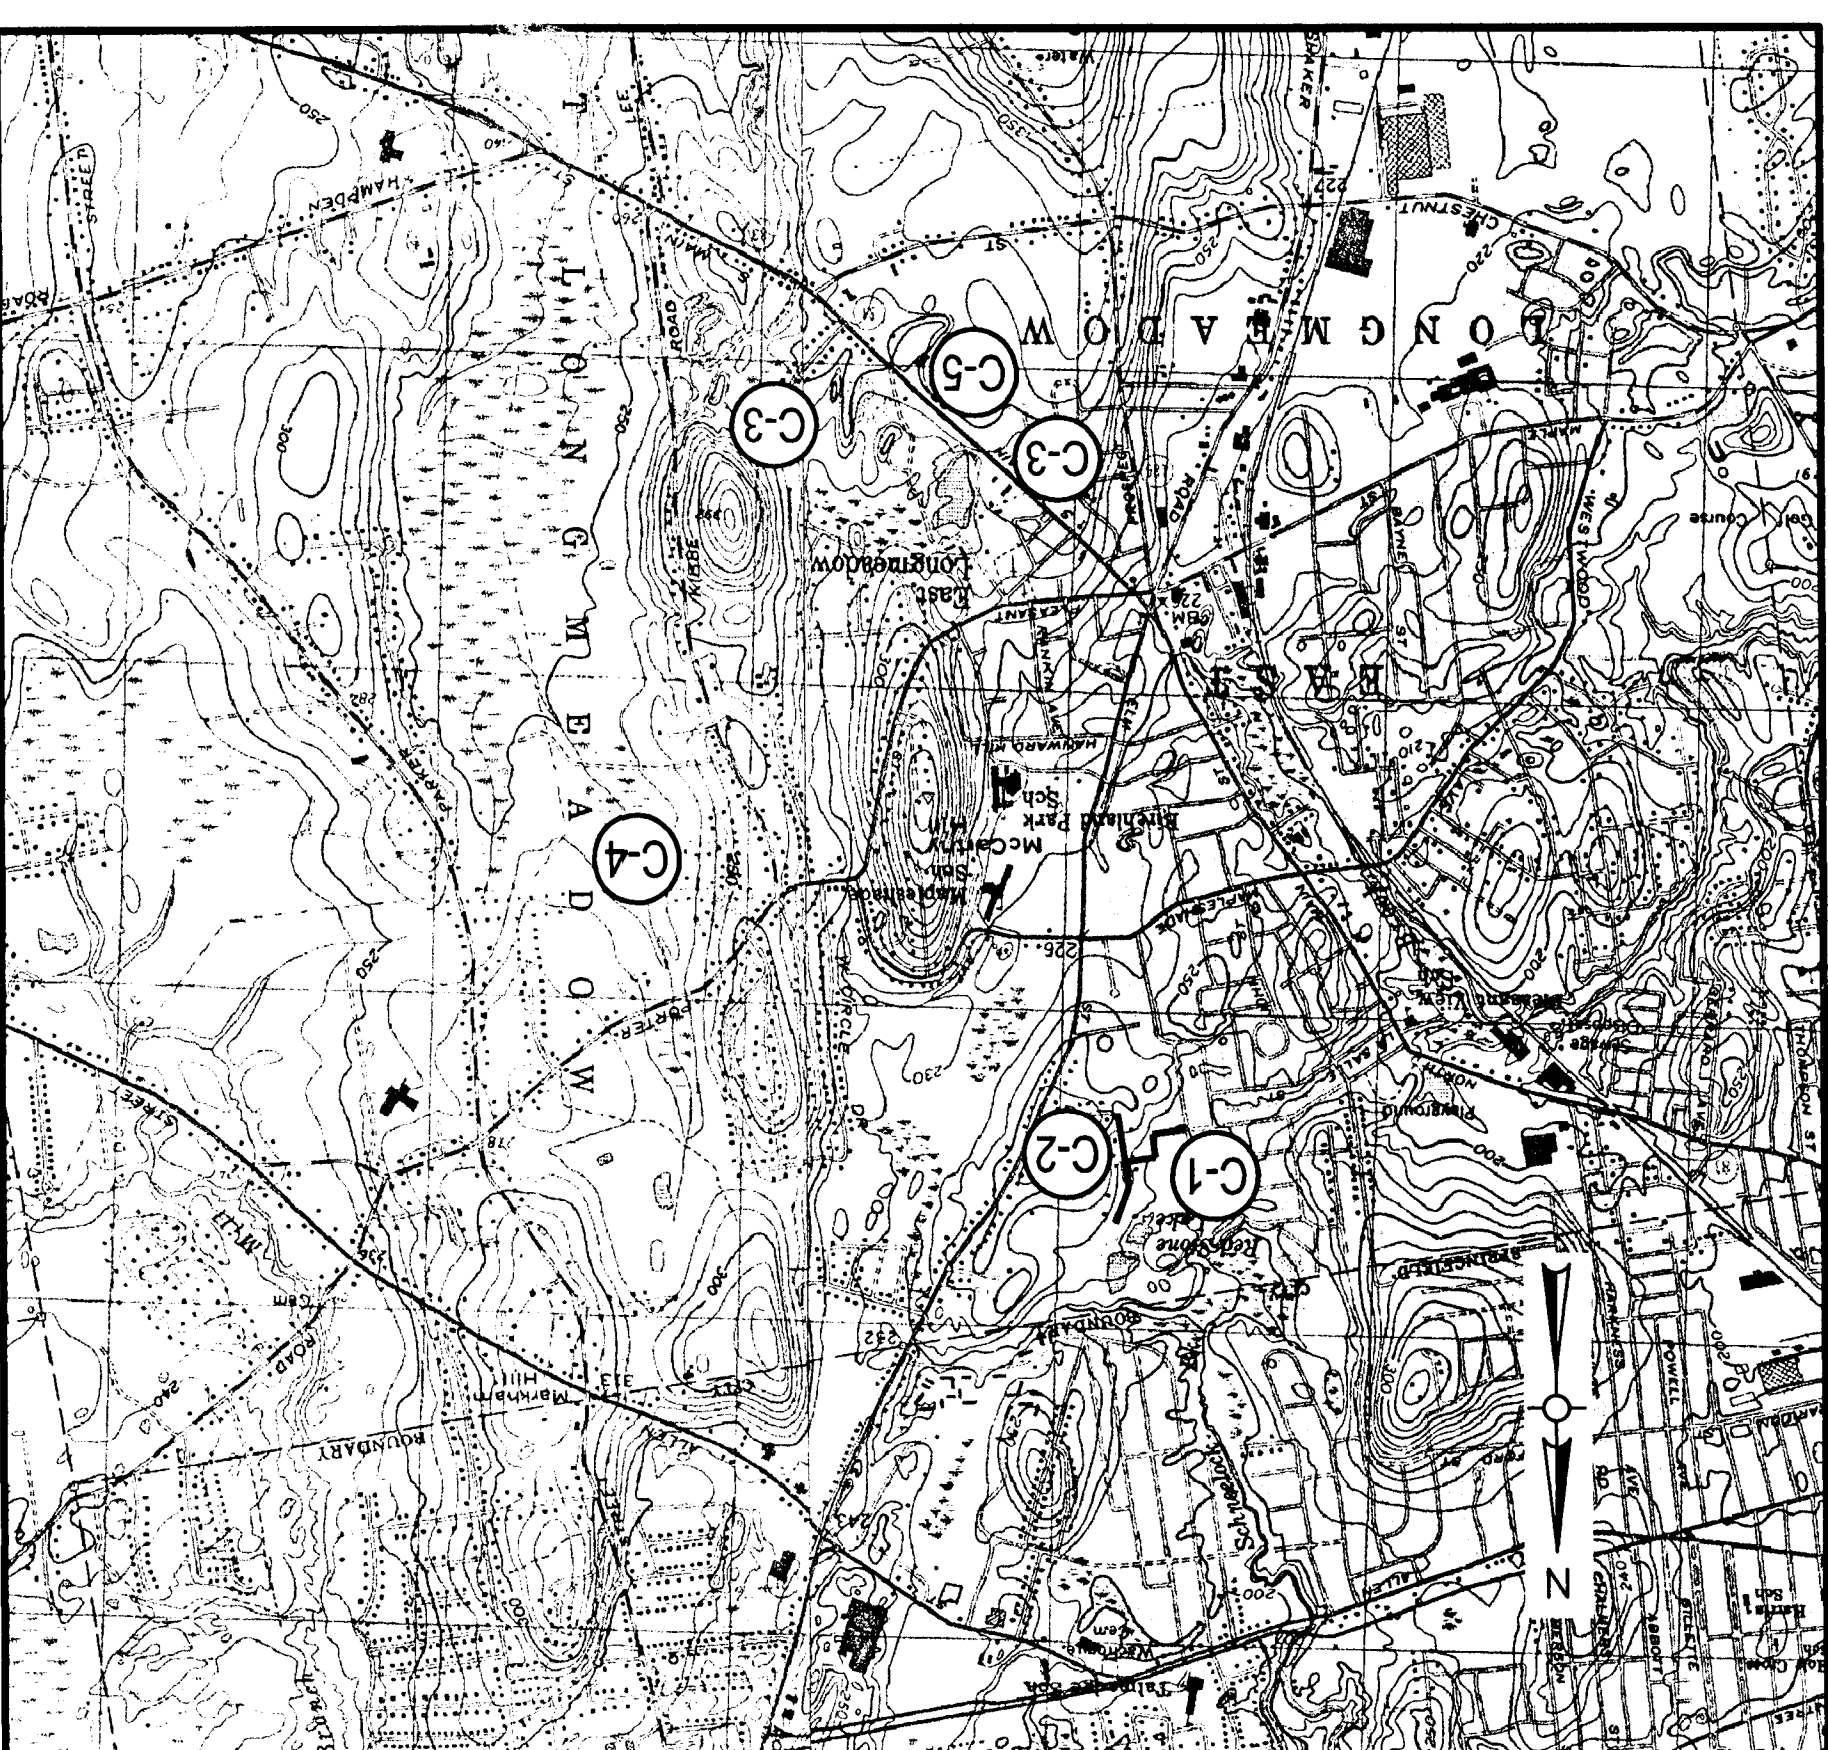

DRAWING INDEX
SHEET NO. TITLE

C-1	ABBREVIATIONS, NOTES, AND LEGEND
C-2	CROSS COUNTRY STA 0+00 TO 8+53
C-3	REDSTONE DRIVE STA 0+00N TO 6+95N
C-4	REDSTONE DRIVE STA 0+00S TO 3+73S
C-5	EAST VILLAGE ROAD AND MOUNTAINVIEW ROAD
C-6	91 SOMERS ROAD AND ST JOSEPH'S DRIVE
C-7	QUARRY POND
C-8	DETAILS
C-9	DETAILS

TOWN OF EAST LONGMEADOW,
MASSACHUSETTS
BOARD OF PUBLIC WORKS
REDSTONE DRIVE SEWER AND WATER
IMPROVEMENTS AND MISCELLANEOUS
DRAINAGE IMPROVEMENT PROJECTS



MARCH 2003
(REVISED 2-05)

WESTON & SAMPSON
ENGINEERS, INC.

Five Centennial Drive, Peabody, MA 01960