


POINT NUMBER	STATION	OFFSET	DESCRIPTION
1	18+66.28	50.74 LT	SOUTHWEST CORNER NEW PUMP STATION
2	18+68.34	43.76 LT	NORTHEAST CORNER NEW PUMP STATION
3	18+20.98	37.65 LT	CORNER PAVEMENT
4	16+33.21	43.75 RT	EDGE OF PAVEMENT
5	18+57.17	0.48 LT	EDGE OF PAVEMENT
6	18+76.54	4.52 RT	CENTER RADIUS
7	18+58.25	13.54 RT	EDGE OF PAVEMENT
8	18+74.78	45.33 RT	CORNER PAVEMENT
9	18+61.38	52.10 RT	CORNER PAVEMENT
10	18+47.59	31.57 RT	EDGE OF PAVEMENT
11	18+29.47	55.48 RT	CENTER RADIUS
12	18+37.37	26.54 RT	EDGE OF PAVEMENT
13	18+06.07	11.17 RT	EDGE OF PAVEMENT
14	NOT USED		
15	18+01.45	35.98 RT	EDGE OF PAVEMENT
16	17+00.15	47.95 RT	EDGE OF PAVEMENT
17	16+89.24	57.99 LT	CENTER RADIUS
18	15+40.18	9.08 RT	EDGE OF PAVEMENT
19	16+01.80	26.33 LT	EDGE OF PAVEMENT
20	NOT USED		
21	NOT USED		
22	17+99.19	43.27 LT	EDGE OF PAVEMENT
23	18+15.19	105.24 LT	EDGE OF PAVEMENT
24	14+63.14	6.50 LT	EDGE OF PAVEMENT
25	NOT USED		
26	15+18.39	6.50 LT	EDGE OF PAVEMENT
27	15+44.41	3.24 LT	EDGE OF PAVEMENT
28	16+44.21	33.45 RT	EDGE OF PAVEMENT
29	16+06.89	00.35 RT	POND OUTLET STRUCTURE
30	16+98.67	35.02 RT	EDGE OF PAVEMENT
31	18+09.80	3.64 RT	EDGE OF PAVEMENT
32	17+83.47	3.86 LT	CENTER RADIUS
33	18+18.91	21.13 LT	EDGE OF PAVEMENT
34	NOT USED		
35	NOT USED		
36	18+61.75	82.77 RT	CORNER CHAIN LINK FENCE
37	19+35.02	46.72 RT	CORNER CHAIN LINK FENCE
38	18+86.99	30.99 RT	CORNER CHAIN LINK FENCE
39	19+03.76	95.97 RT	CORNER CHAIN LINK FENCE
40	NOT USED		
41	NOT USED		
42	17+99.42	123.00 LT	CORNER CHAIN LINK FENCE
43	17+74.07	25.67 LT	CORNER CHAIN LINK FENCE
44	NOT USED		
45	19+44.33	14.99 LT	NEW SMH 1
46	19+16.06	58.96 LT	NEW SMH 2
47	18+01.78	10.63 LT	HYDRANT
48	15+34.96	20.53 RT	LIMIT OF WORK/LIMIT CLEARING AND GRUBBING
49	16+26.15	75.56 RT	LIMIT OF WORK/LIMIT CLEARING AND GRUBBING
50	16+57.98	140.57 RT	LIMIT OF WORK
51	16+77.81	168.60 RT	LIMIT OF WORK
52	17+50.20	252.06 RT	LIMIT OF WORK
53	17+93.19	219.72 RT	LIMIT OF WORK
54	17+45.81	142.99 RT	LIMIT OF WORK
55	17+48.27	122.76 RT	LIMIT OF WORK
56	19+19.84	28.11 RT	SMH 3
57	18+28.43	62.85 RT	LIMIT OF WORK
58	18+59.69	88.73 RT	LIMIT OF WORK
59	19+27.98	165.23 LT	LIMIT OF WORK CONTRACT NO. 1 AND NO. 2
60	19+34.94	50.66 RT	LIMIT OF WORK
61	19+67.83	5.06 RT	LIMIT OF WORK
62	19+70.84	23.51 LT	LIMIT OF WORK
63	19+40.88	139.12 LT	LIMIT OF WORK/LIMIT CLEARING AND GRUBBING
64	17+73.42	79.82 LT	LIMIT OF WORK/LIMIT CLEARING AND GRUBBING
65	19+01.39	168.69 LT	LIMIT OF WORK/LIMIT CLEARING AND GRUBBING
66	18+78.52	154.57 LT	LIMIT OF WORK/LIMIT CLEARING AND GRUBBING
67	17+74.85	169.05 LT	LIMIT OF WORK/LIMIT CLEARING AND GRUBBING
68	17+58.41	144.42 LT	LIMIT OF WORK/LIMIT CLEARING AND GRUBBING
69	17+13.83	110.89 LT	LIMIT OF WORK/LIMIT CLEARING AND GRUBBING
70	17+72.92	87.69 LT	LIMIT OF WORK/LIMIT CLEARING AND GRUBBING
71	17+42.54	67.73 LT	LIMIT OF WORK
72	16+87.18	57.31 LT	LIMIT OF WORK
73	16+30.88	47.36 LT	LIMIT OF WORK/LIMIT CLEARING AND GRUBBING
74	19+17.28	162.66 LT	LIMIT OF WORK CONTRACT NO. 1 AND NO. 2
75	19+05.45	44.42 LT	LIMIT OF WORK
76	15+39.33	25.08 LT	LIMIT OF WORK/LIMIT CLEARING AND GRUBBING
77	15+19.35	25.12 LT	LIMIT OF WORK

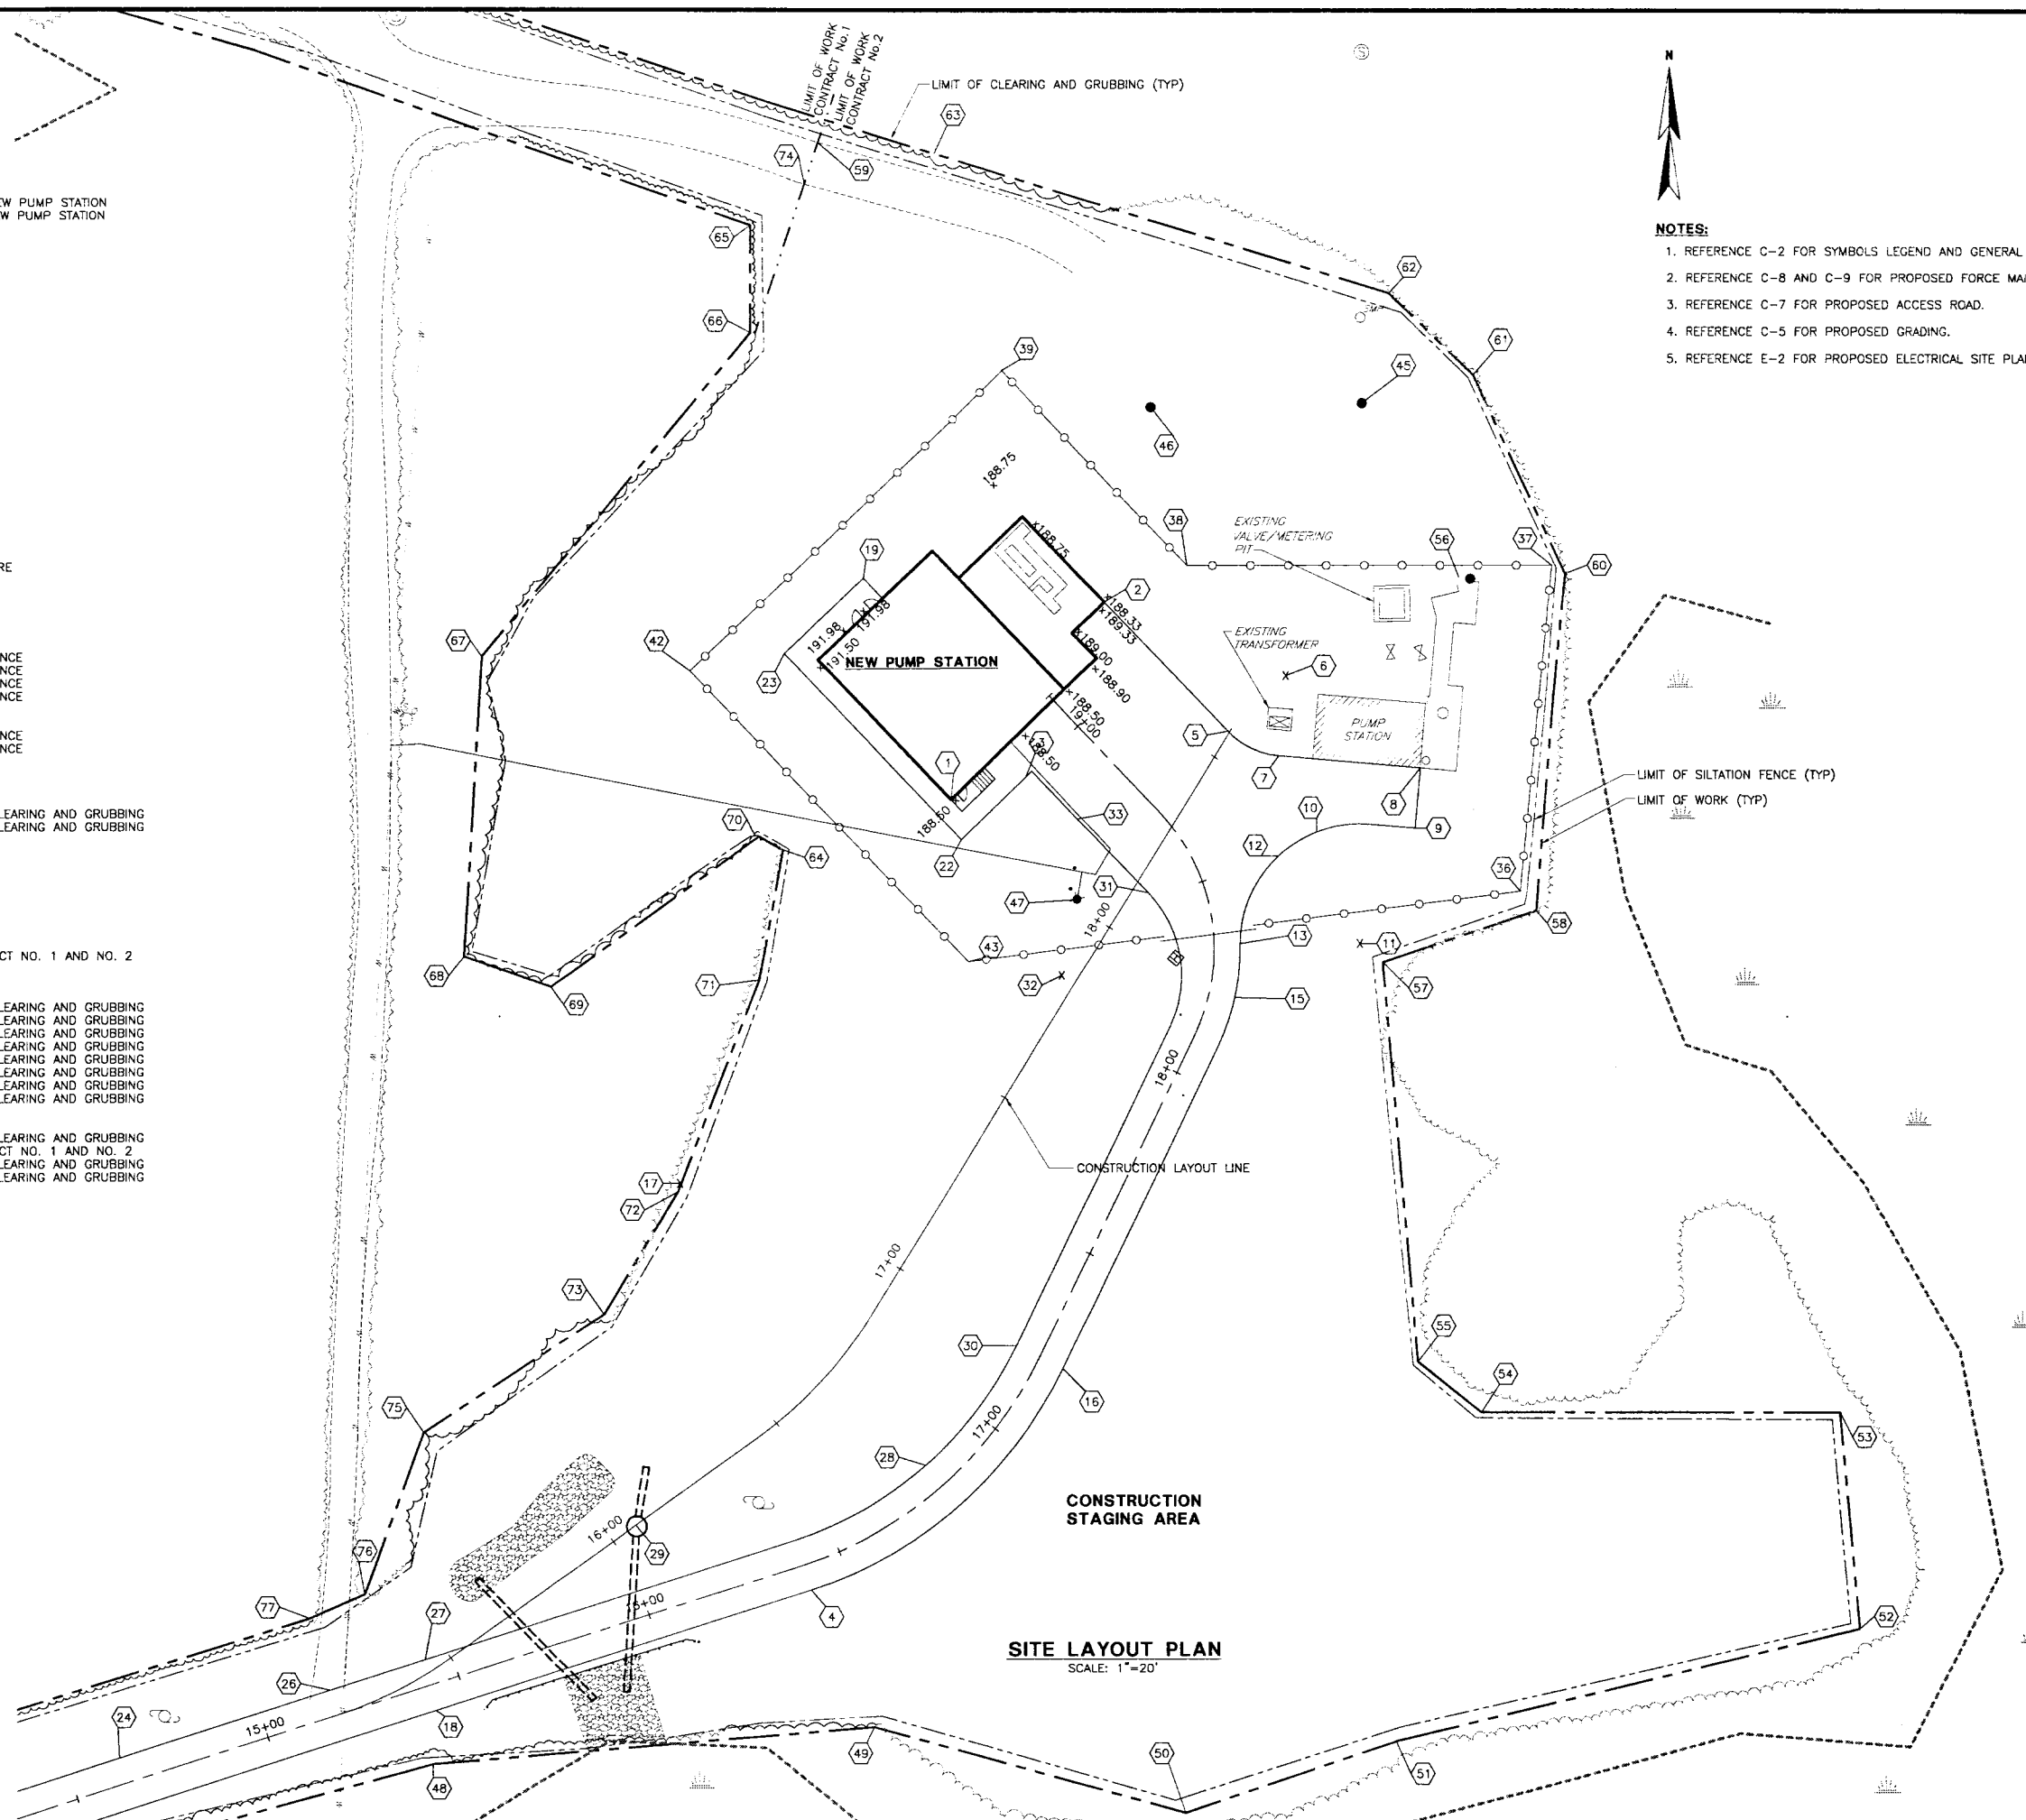

NOTES:

1. REFERENCE C-2 FOR SYMBOLS LEGEND AND GENERAL NOTES.
2. REFERENCE C-8 AND C-9 FOR PROPOSED FORCE MAIN.
3. REFERENCE C-7 FOR PROPOSED ACCESS ROAD.
4. REFERENCE C-5 FOR PROPOSED GRADING.
5. REFERENCE E-2 FOR PROPOSED ELECTRICAL SITE PLAN.

[illegible]