



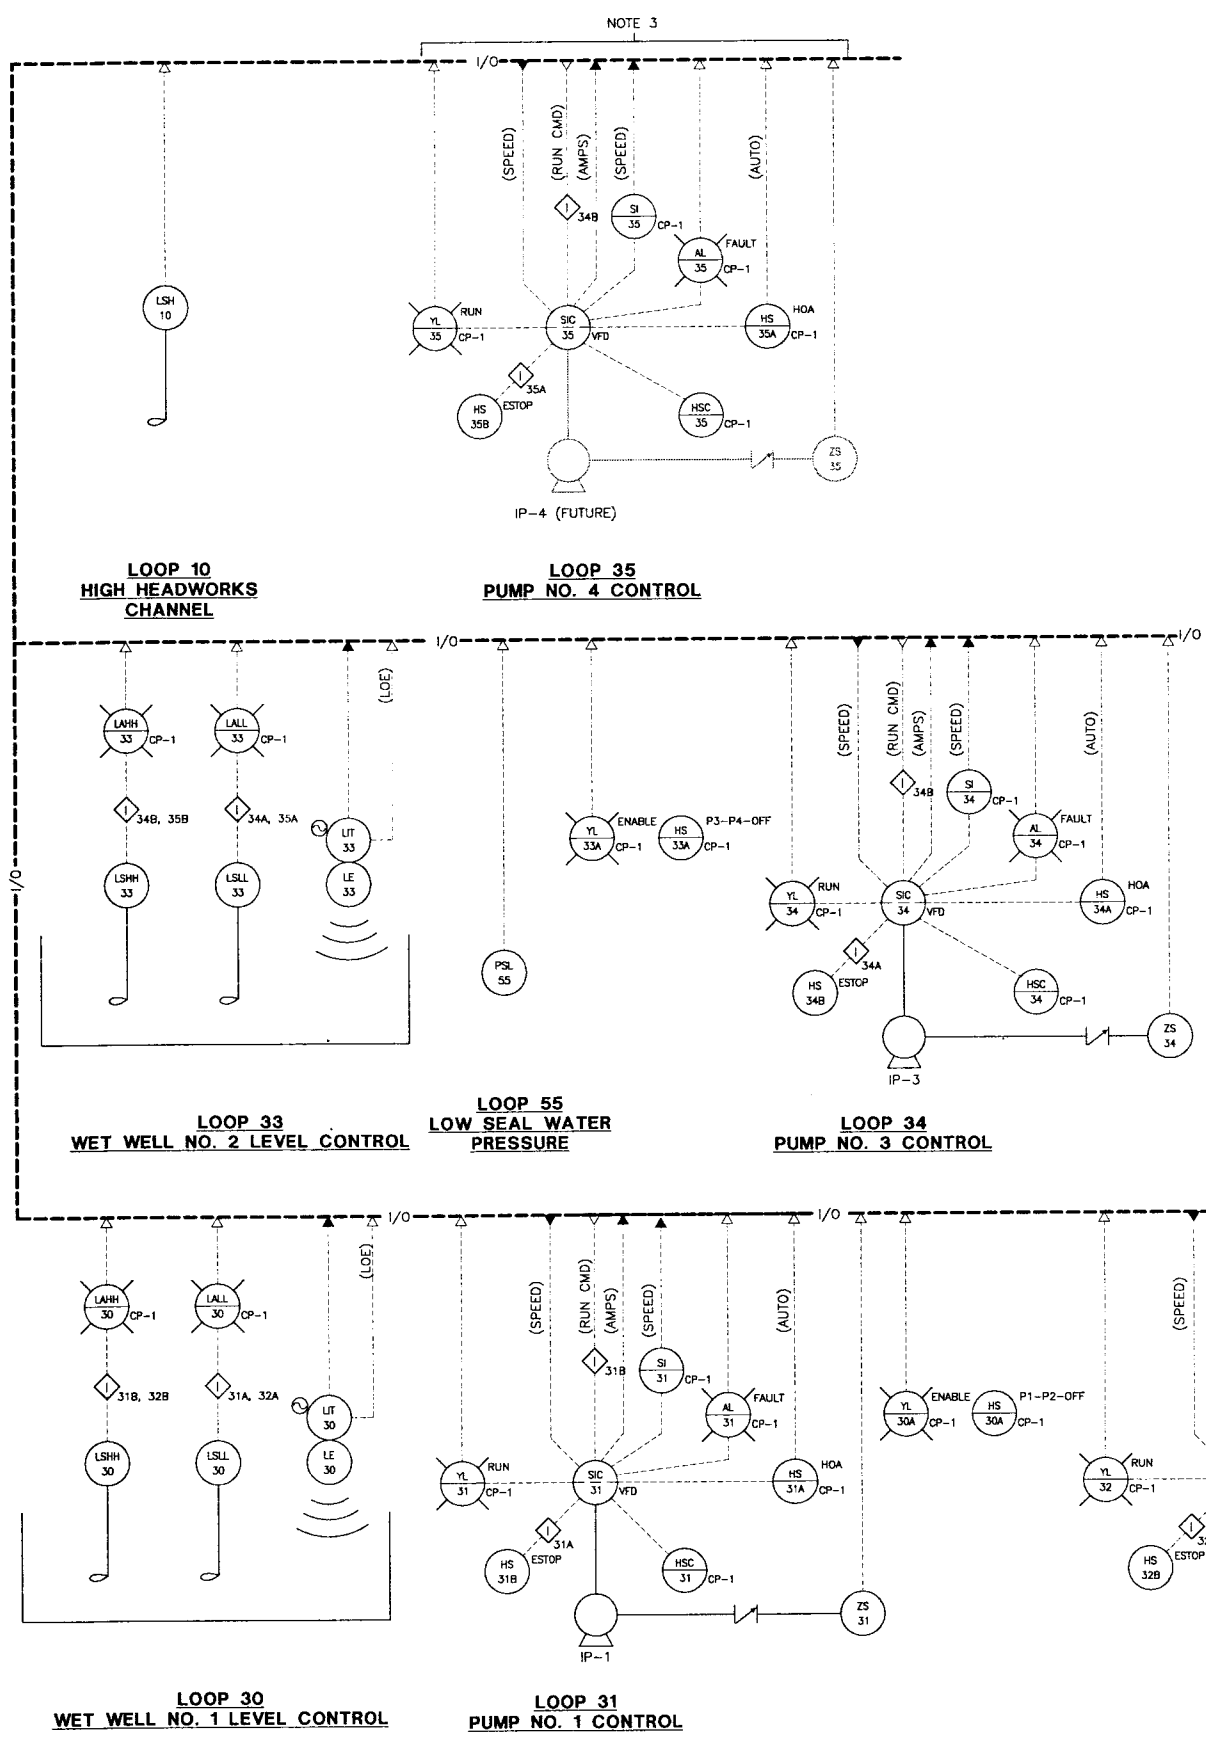

ITEM	TAG	DESCRIPTION
1	-	LABEL
2	OPT-1	OPERATOR TERMINAL INTERFACE
3	-	LABEL
4	YL-31	RUN STATUS LIGHT
5	HS-31A	HOA (3 POSITION) SELECTOR SWITCH
6	HSC-31	SPEED POTENTIOMETER
7	AL-31	VFD FAULT ALARM LIGHT
10	-	LABEL
11	YL-32	RUN STATUS LIGHT
12	HS-32A	HOA SELECTOR SWITCH
13	HSC-32	SPEED POTENTIOMETER
14	AL-32	VFD FAULT ALARM LIGHT
17	-	LABEL
18	YL-34	RUN STATUS LIGHT
19	HS-34A	HOA SELECTOR SWITCH
20	HSC-34	SPEED POTENTIOMETER
21	AL-34	VFD FAULT ALARM
24	-	LABEL
25	YL-35	RUN STATUS LIGHT
26	HS-35	HOA SELECTOR SWITCH
27	HSC-35	SPEED POTENTIOMETER
28	AL-35	VFD FAULT ALARM
31	YL-36B	CONTROL PANEL POWER STATUS LIGHT
32	AL-36B	UPS LOW BATTERY ALARM LIGHT
33	AL-36A	GENERAL ALARM LIGHT
34	HS-36A	RESET PUSHBUTTON
35	-	BACKUP PUMP 3 POSITION SELECTOR SWITCH
36	-	BACKUP PUMP ENABLE LIGHT
37	-	LABEL
38	LALL-30	LOW-LOW LEVEL ALARM
39	LAHH-30	HIGH-HIGH LEVEL ALARM
40	-	BACKUP PUMP 3 POSITION SELECTOR SWITCH
41	-	BACKUP PUMP ENABLE LIGHT
42	-	LABEL
43	LALL-33	LOW-LOW LEVEL ALARM
44	LAHH-33	HIGH-HIGH LEVEL ALARM
45	SI-31	SPEED INDICATOR
46	SI-32	SPEED INDICATOR
47	SI-33	SPEED INDICATOR
48	SI-34	SPEED INDICATOR
49	-	ALARM HORN

NAMEPLATE
VINELAND AVENUE PUMP CONTROL PANEL
INFLUENT PUMP NO. 1
RUN
HAND-OFF-AUTO
SPEED (0-100%)
VFD FAULT
INFLUENT PUMP NO. 2
RUN
HAND-OFF-AUTO
SPEED (0-100%)
VFD FAULT
INFLUENT PUMP NO. 3
RUN
HAND-OFF-AUTO
SPEED (0-100%)
VFD FAULT
INFLUENT PUMP NO. 4
RUN
HAND-OFF-AUTO
SPEED (0-100%)
VFD FAULT
POWER
LOW BATT
ALARM
RESET
PUMP 1-PUMP 2-OFF
ENABLE
WETWELL NO. 1 BACKUP PUMP
LOW-LOW LEVEL
HIGH-HIGH LEVEL
PUMP 3-PUMP 4-OFF
ENABLE
WETWELL NO. 2 BACKUP PUMP
LOW-LOW LEVEL
HIGH-HIGH LEVEL
-
-
-
-

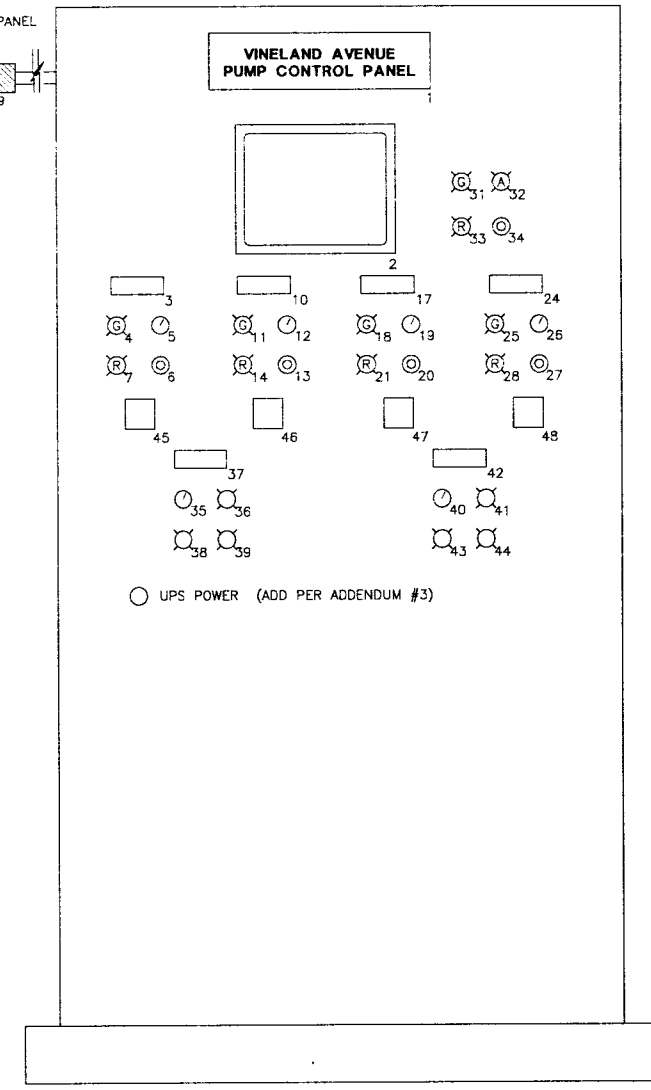

PUMP CONTROL PANEL (CP-1)
LAYOUT DIAGRAM
NTS

NOTES:
1. WALL MOUNTED CIRCULAR CHART REORDER WITH INTEGRAL FLOW TOTALIZER LOCATED IN OFFICE.
2. RELOCATE TO NEW OFFICE.
3. PROVIDE PLC I/O AND CONTROL FOR THE FUTURE PUMP NO. 4.

REVISIONS	DATE	BY	DESCRIPTION
1	12-02		ISSUED FOR REVIEW
2	03		ISSUED FOR BIDDING
3			LAST MODIFIED
4			DATE
5			SCALE
6			PROJECT NO.
7			BOOK NO.
8			SCALE
9			SCALE
WRIGHT-PLERCE
169 Main Street, 700 Plaza Middlesex
Middlesex, Connecticut 06457
TEL (860) 343-0297 FAX (860) 343-9504

DEPARTMENT OF PUBLIC WORKS
TOWN OF EAST LONGMEADOW, MA
VINELAND AVENUE PUMP STATION
CONTRACTS NO. 1 AND NO. 2
INSTRUMENTATION
LOOP DIAGRAMS AND SCHEMATICS

DWG I-2
42 OF 49