


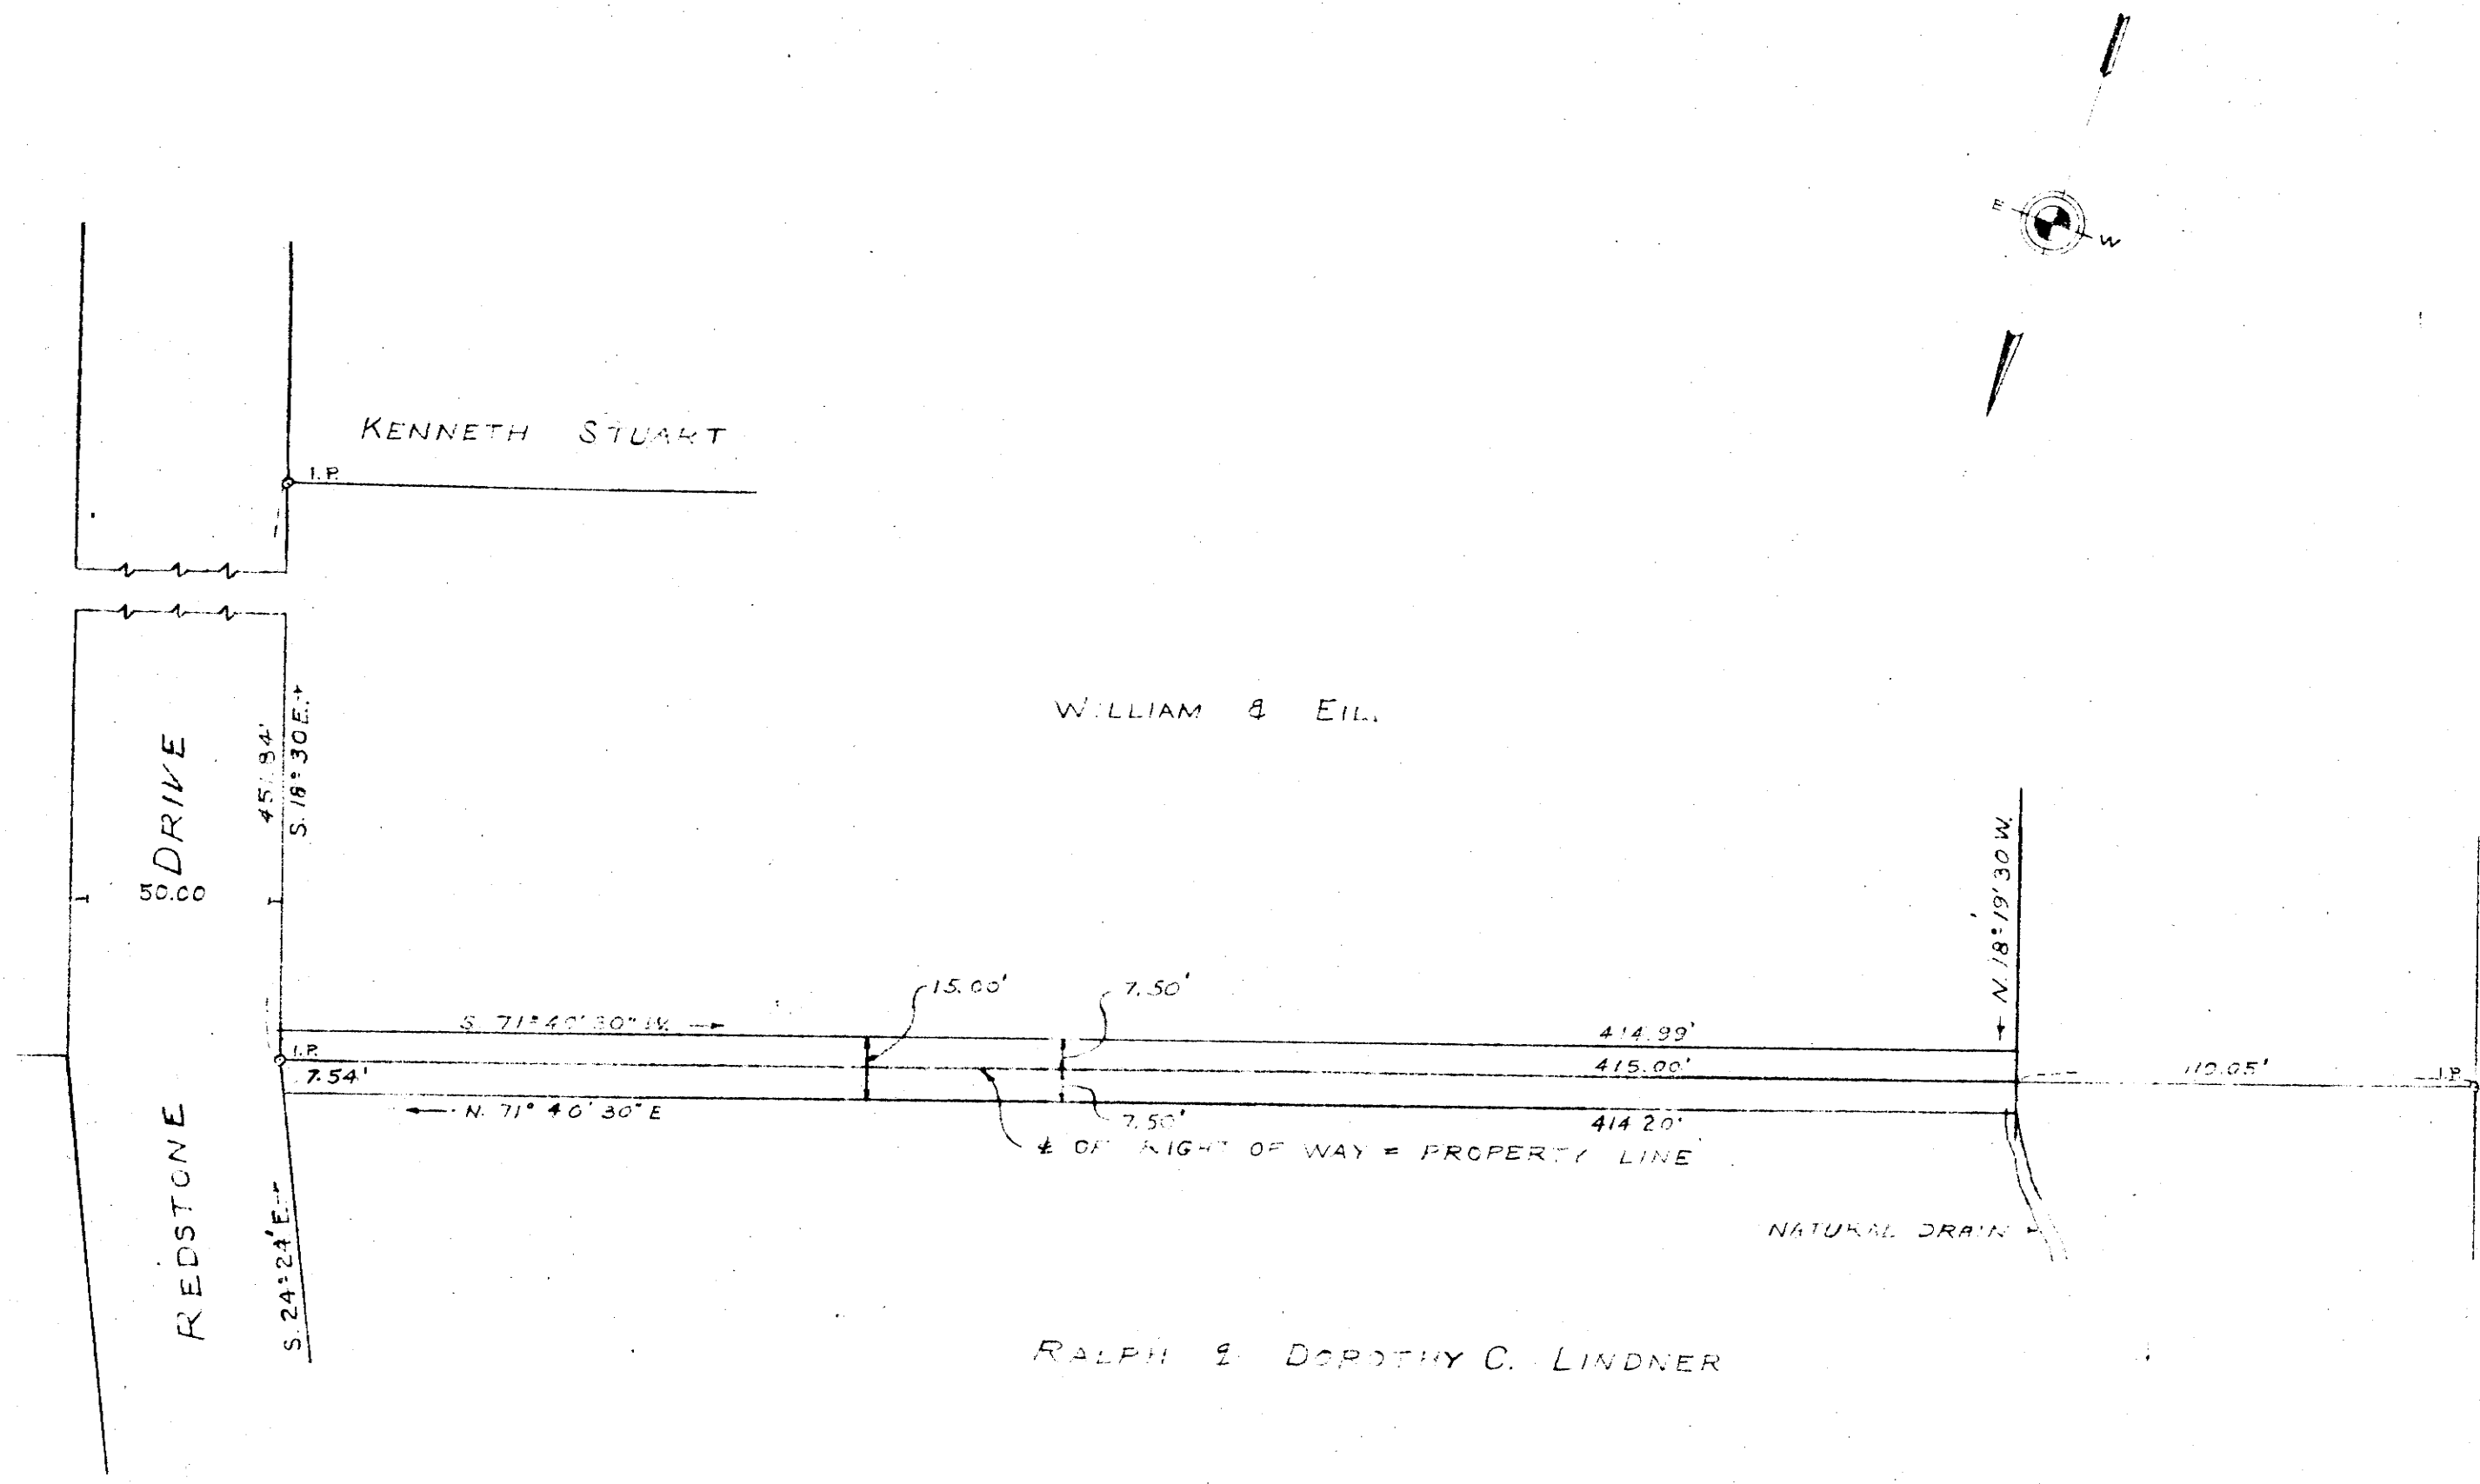

EASEMENT AND RIGHT OF WAY
FOR A
STORM DRAIN AND STORM WATER DISCHARGE
FROM
WILLIAM & EILEEN TWOHIG
AND RALPH & DOROTHY C. LINDNER
TO THE TOWN OF EAST LONGMEADOW, MASS.
TIGHE & BOND CONSULTING ENGINEERS
HOLYOKE, MASS.

SCALE 1" = 40'

AUG. 1957



S.D-15