



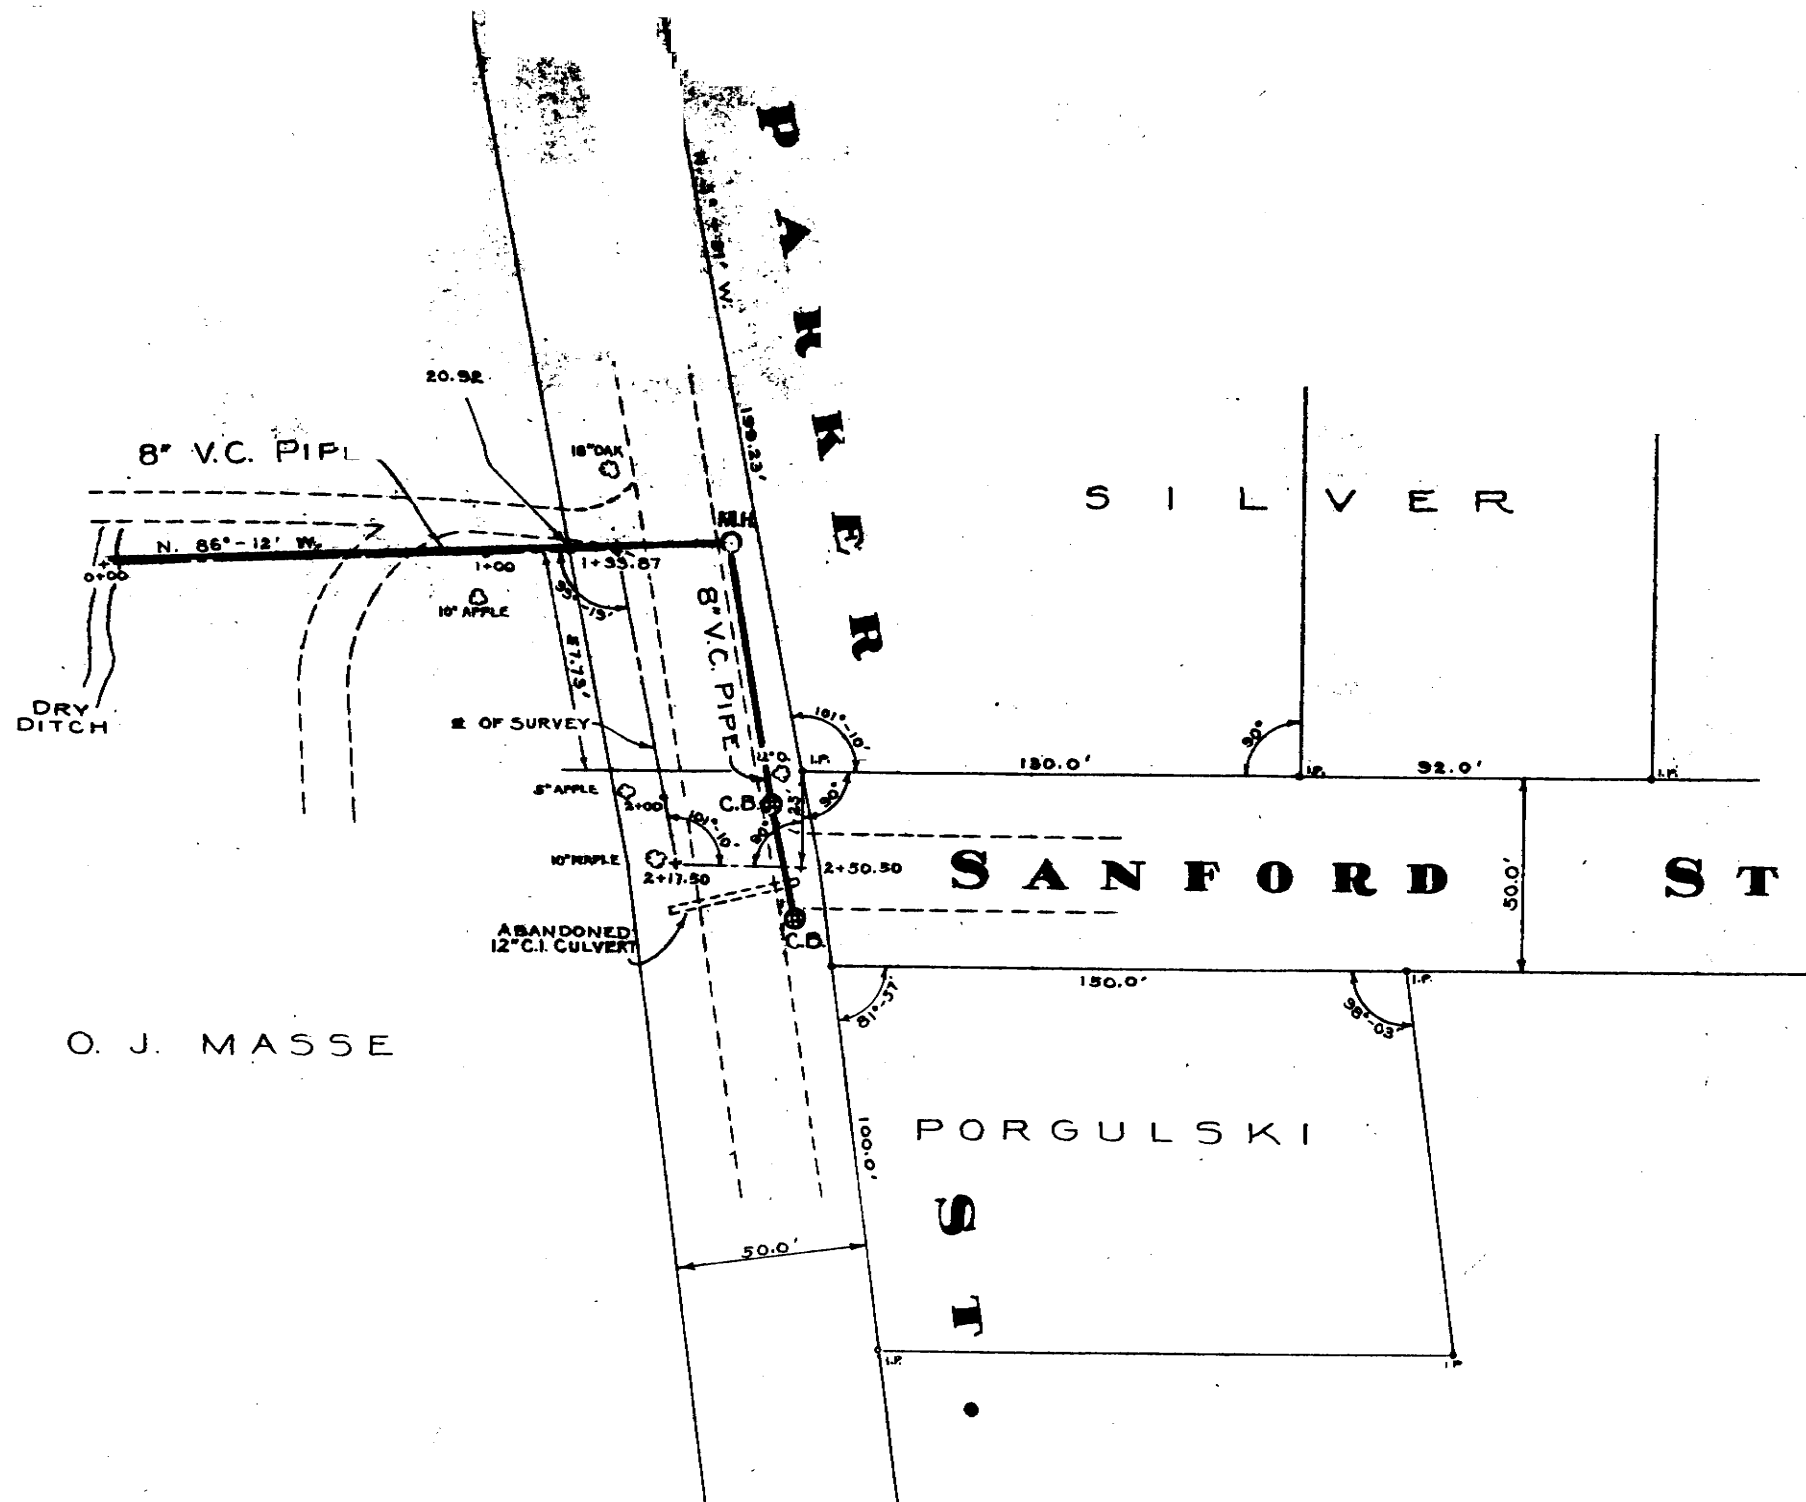

0 1 2 3
INCHES ON THE ORIGINAL PLAN

1994
Hampden County Registry of Deeds
OCT 10 1947
RECEIVED FOR RECORD
10 OCT 10 1947
Plans 26 Page 67

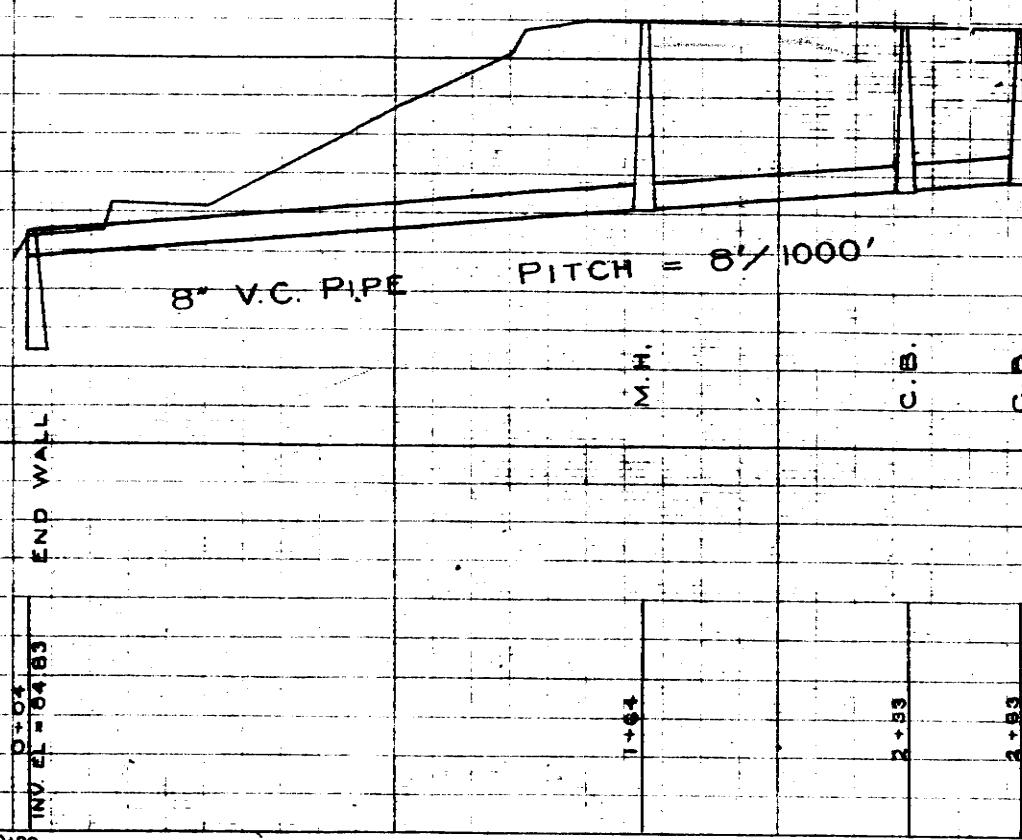

**PROPOSED PARKER ST. DRAINAGE
AT NOONEY PROPERTY
TOWN OF EAST LONGMEADOW, MASS.**

TIGHE & BOND, CONSULTING ENGINEERS,
HOLYOKE, MASS.
SCALE: HORZ. 1" = 40' VERT. 1" = 4' AUG. 22, 1947