


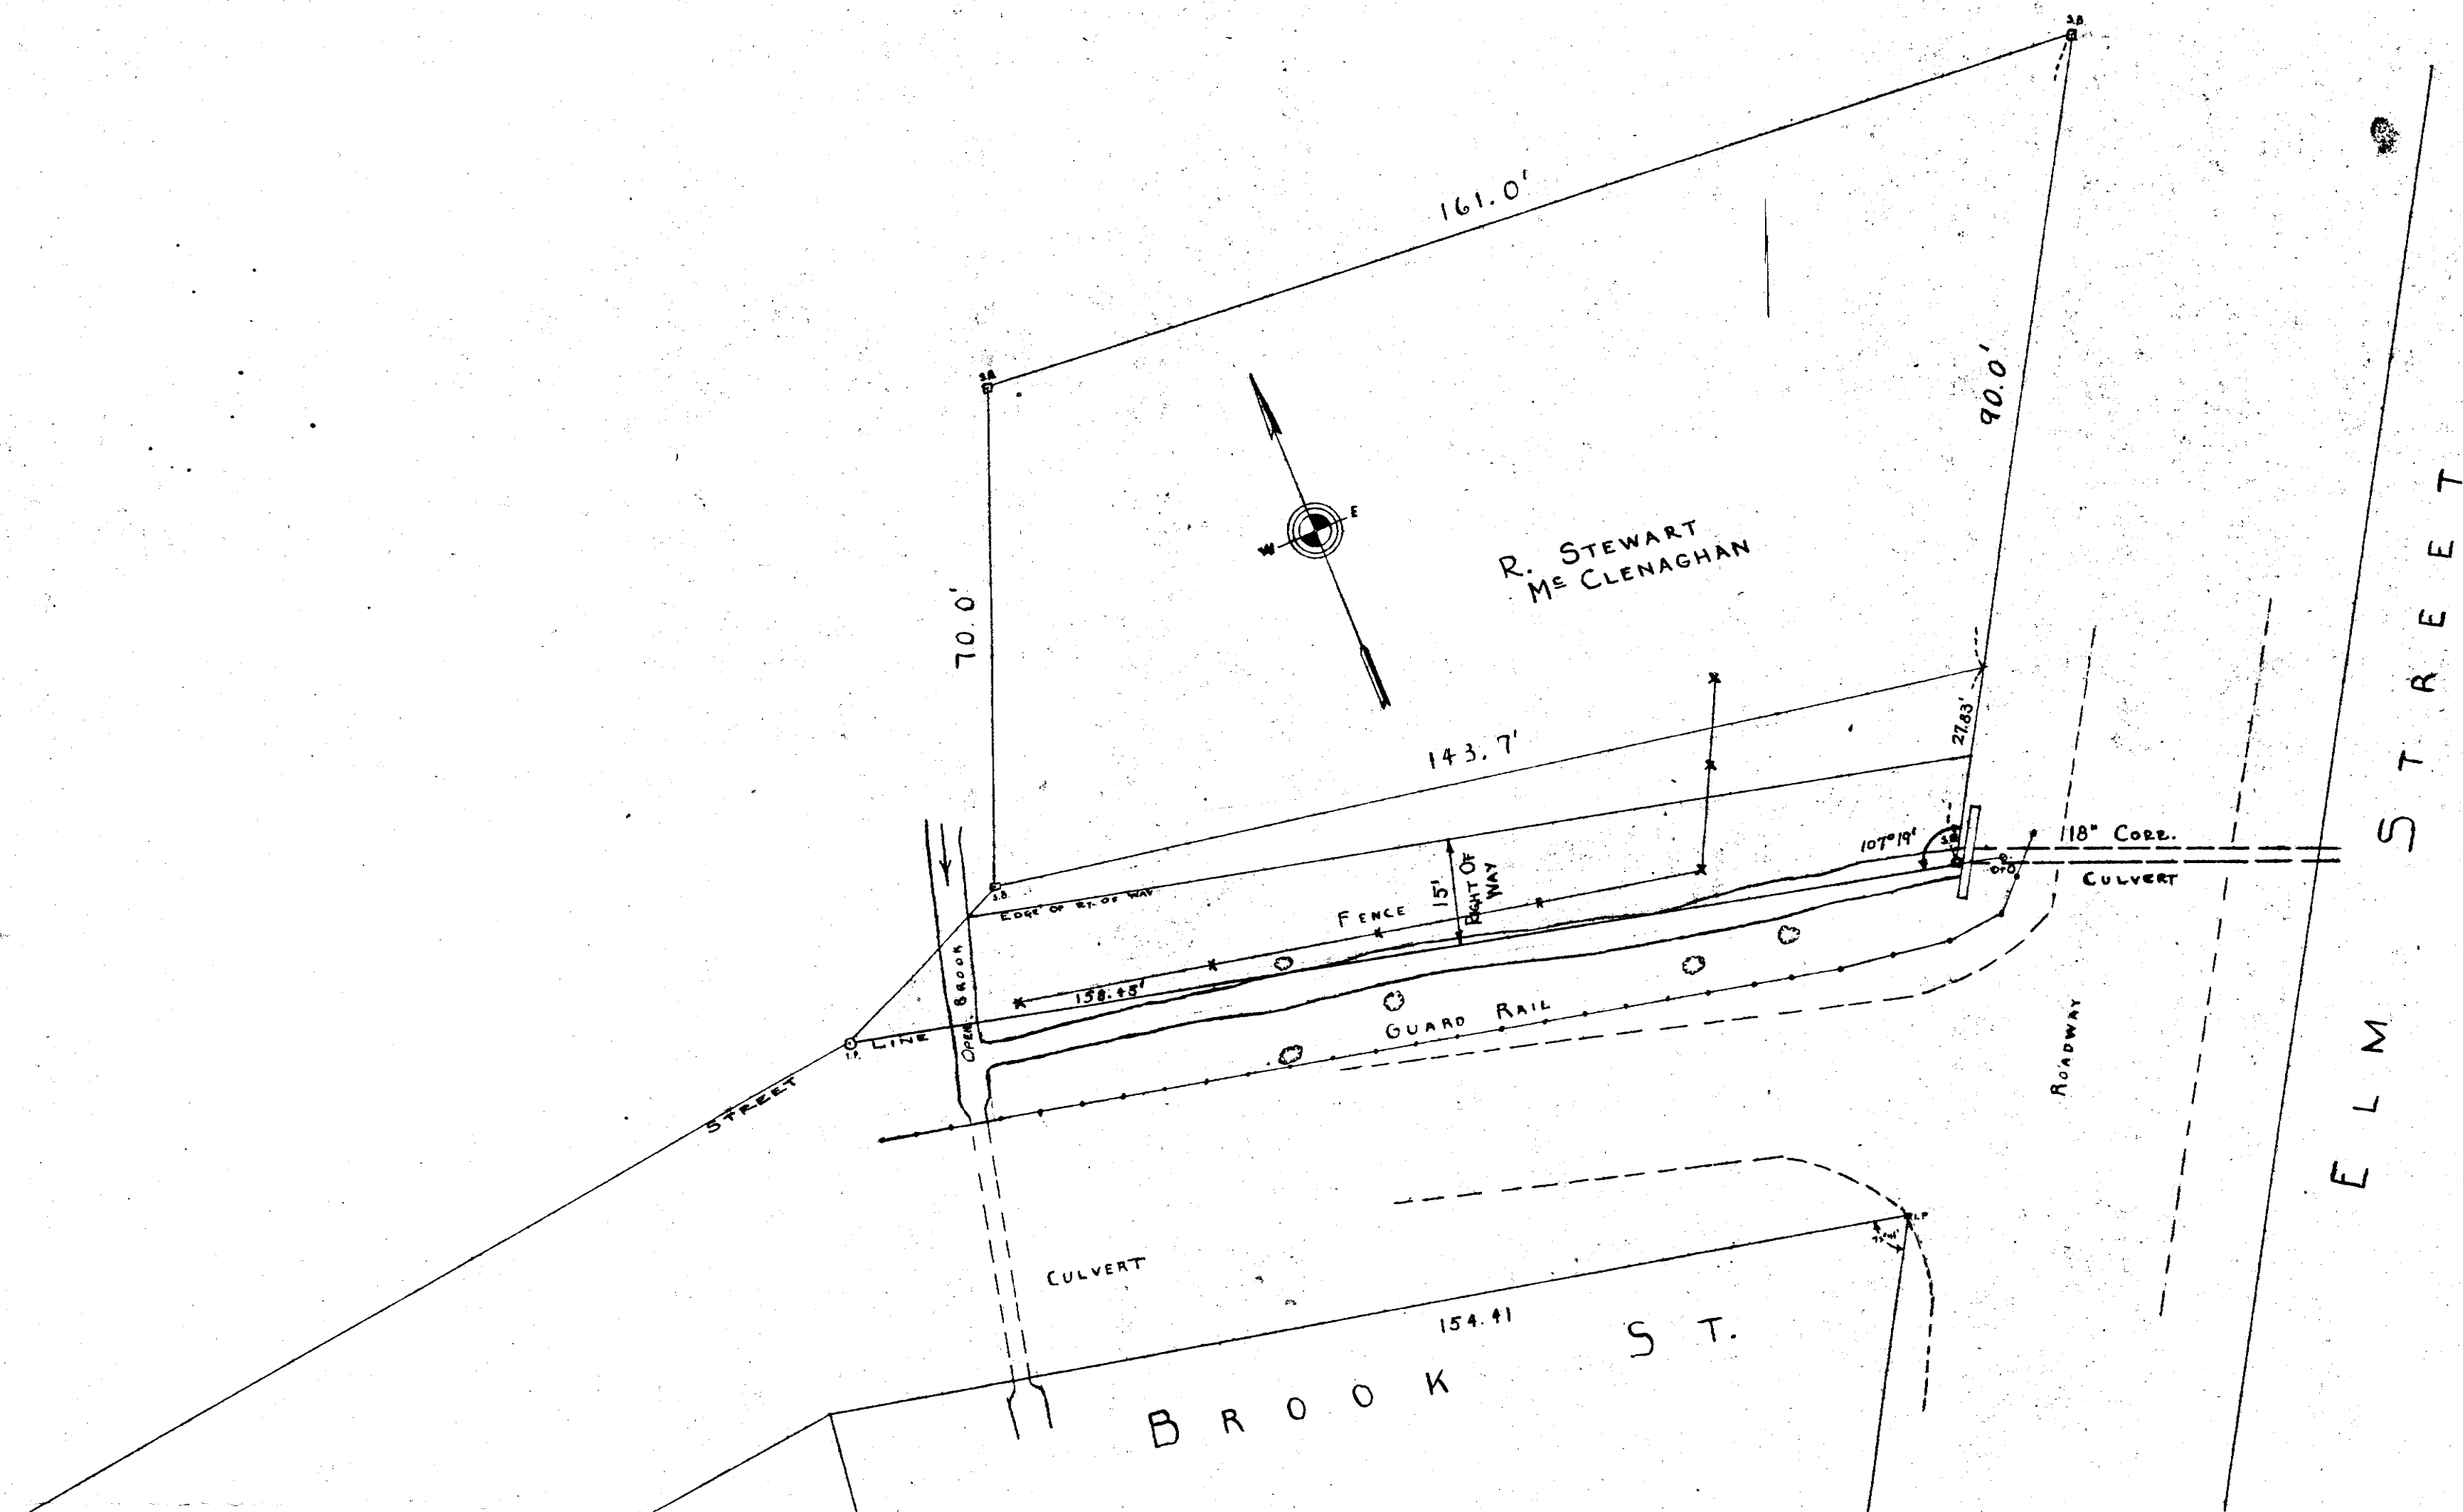


RIGHT OF WAY FOR CULVERT EXTENSION
UNDER ELM STREET

BOARD OF SELECTMEN
TOWN OF EAST LONGMEADOW, MASS.

TIGHE & BOND CONSULTING ENGINEERS
HOLYOKE, MASS.,

SCALE: HORIZ. 1" = 20'
VERT. 1" = 4'

SEPT., 1954

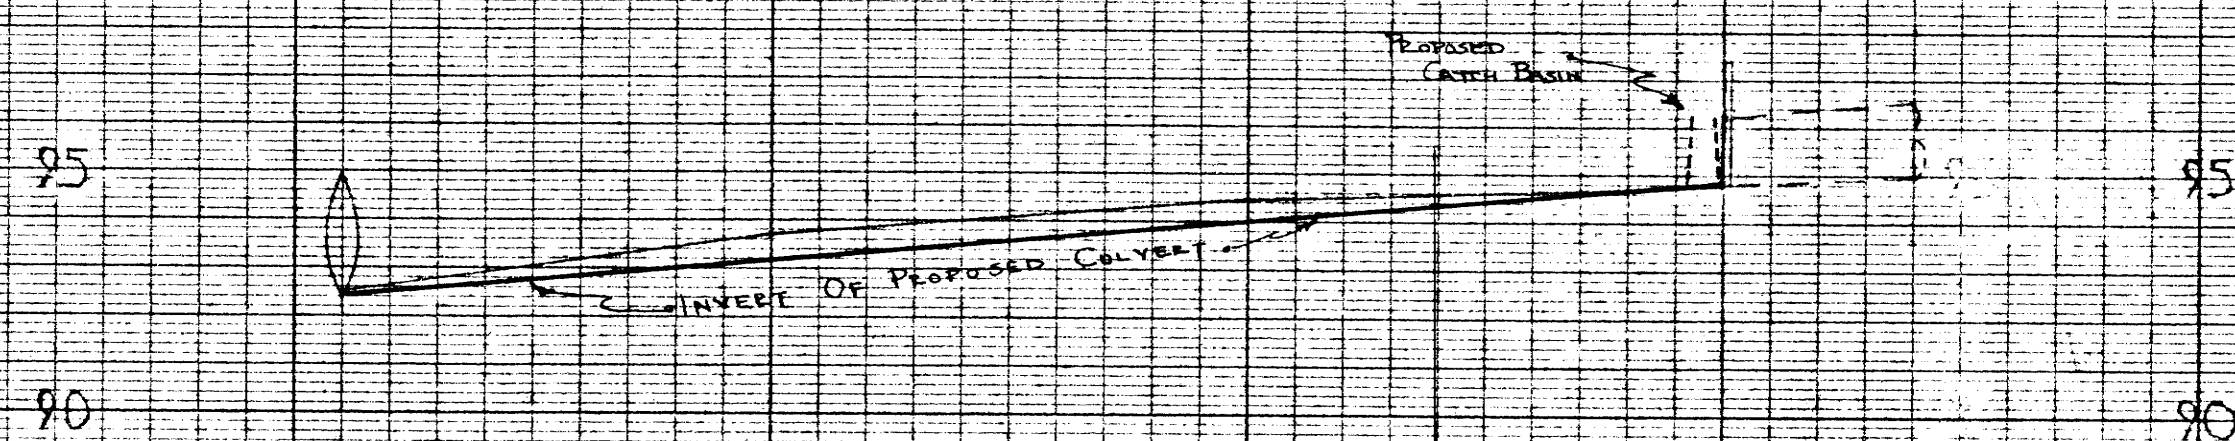

1+50

CHARLES BRUNING COMPANY
PLAN PROFILE PLATE A
PRINTED IN U.S.A.

0+50

0+00

CHARLES BRUNING COMPANY
PLAN PROFILE PLATE A
PRINTED IN U.S.A.

5051

1