
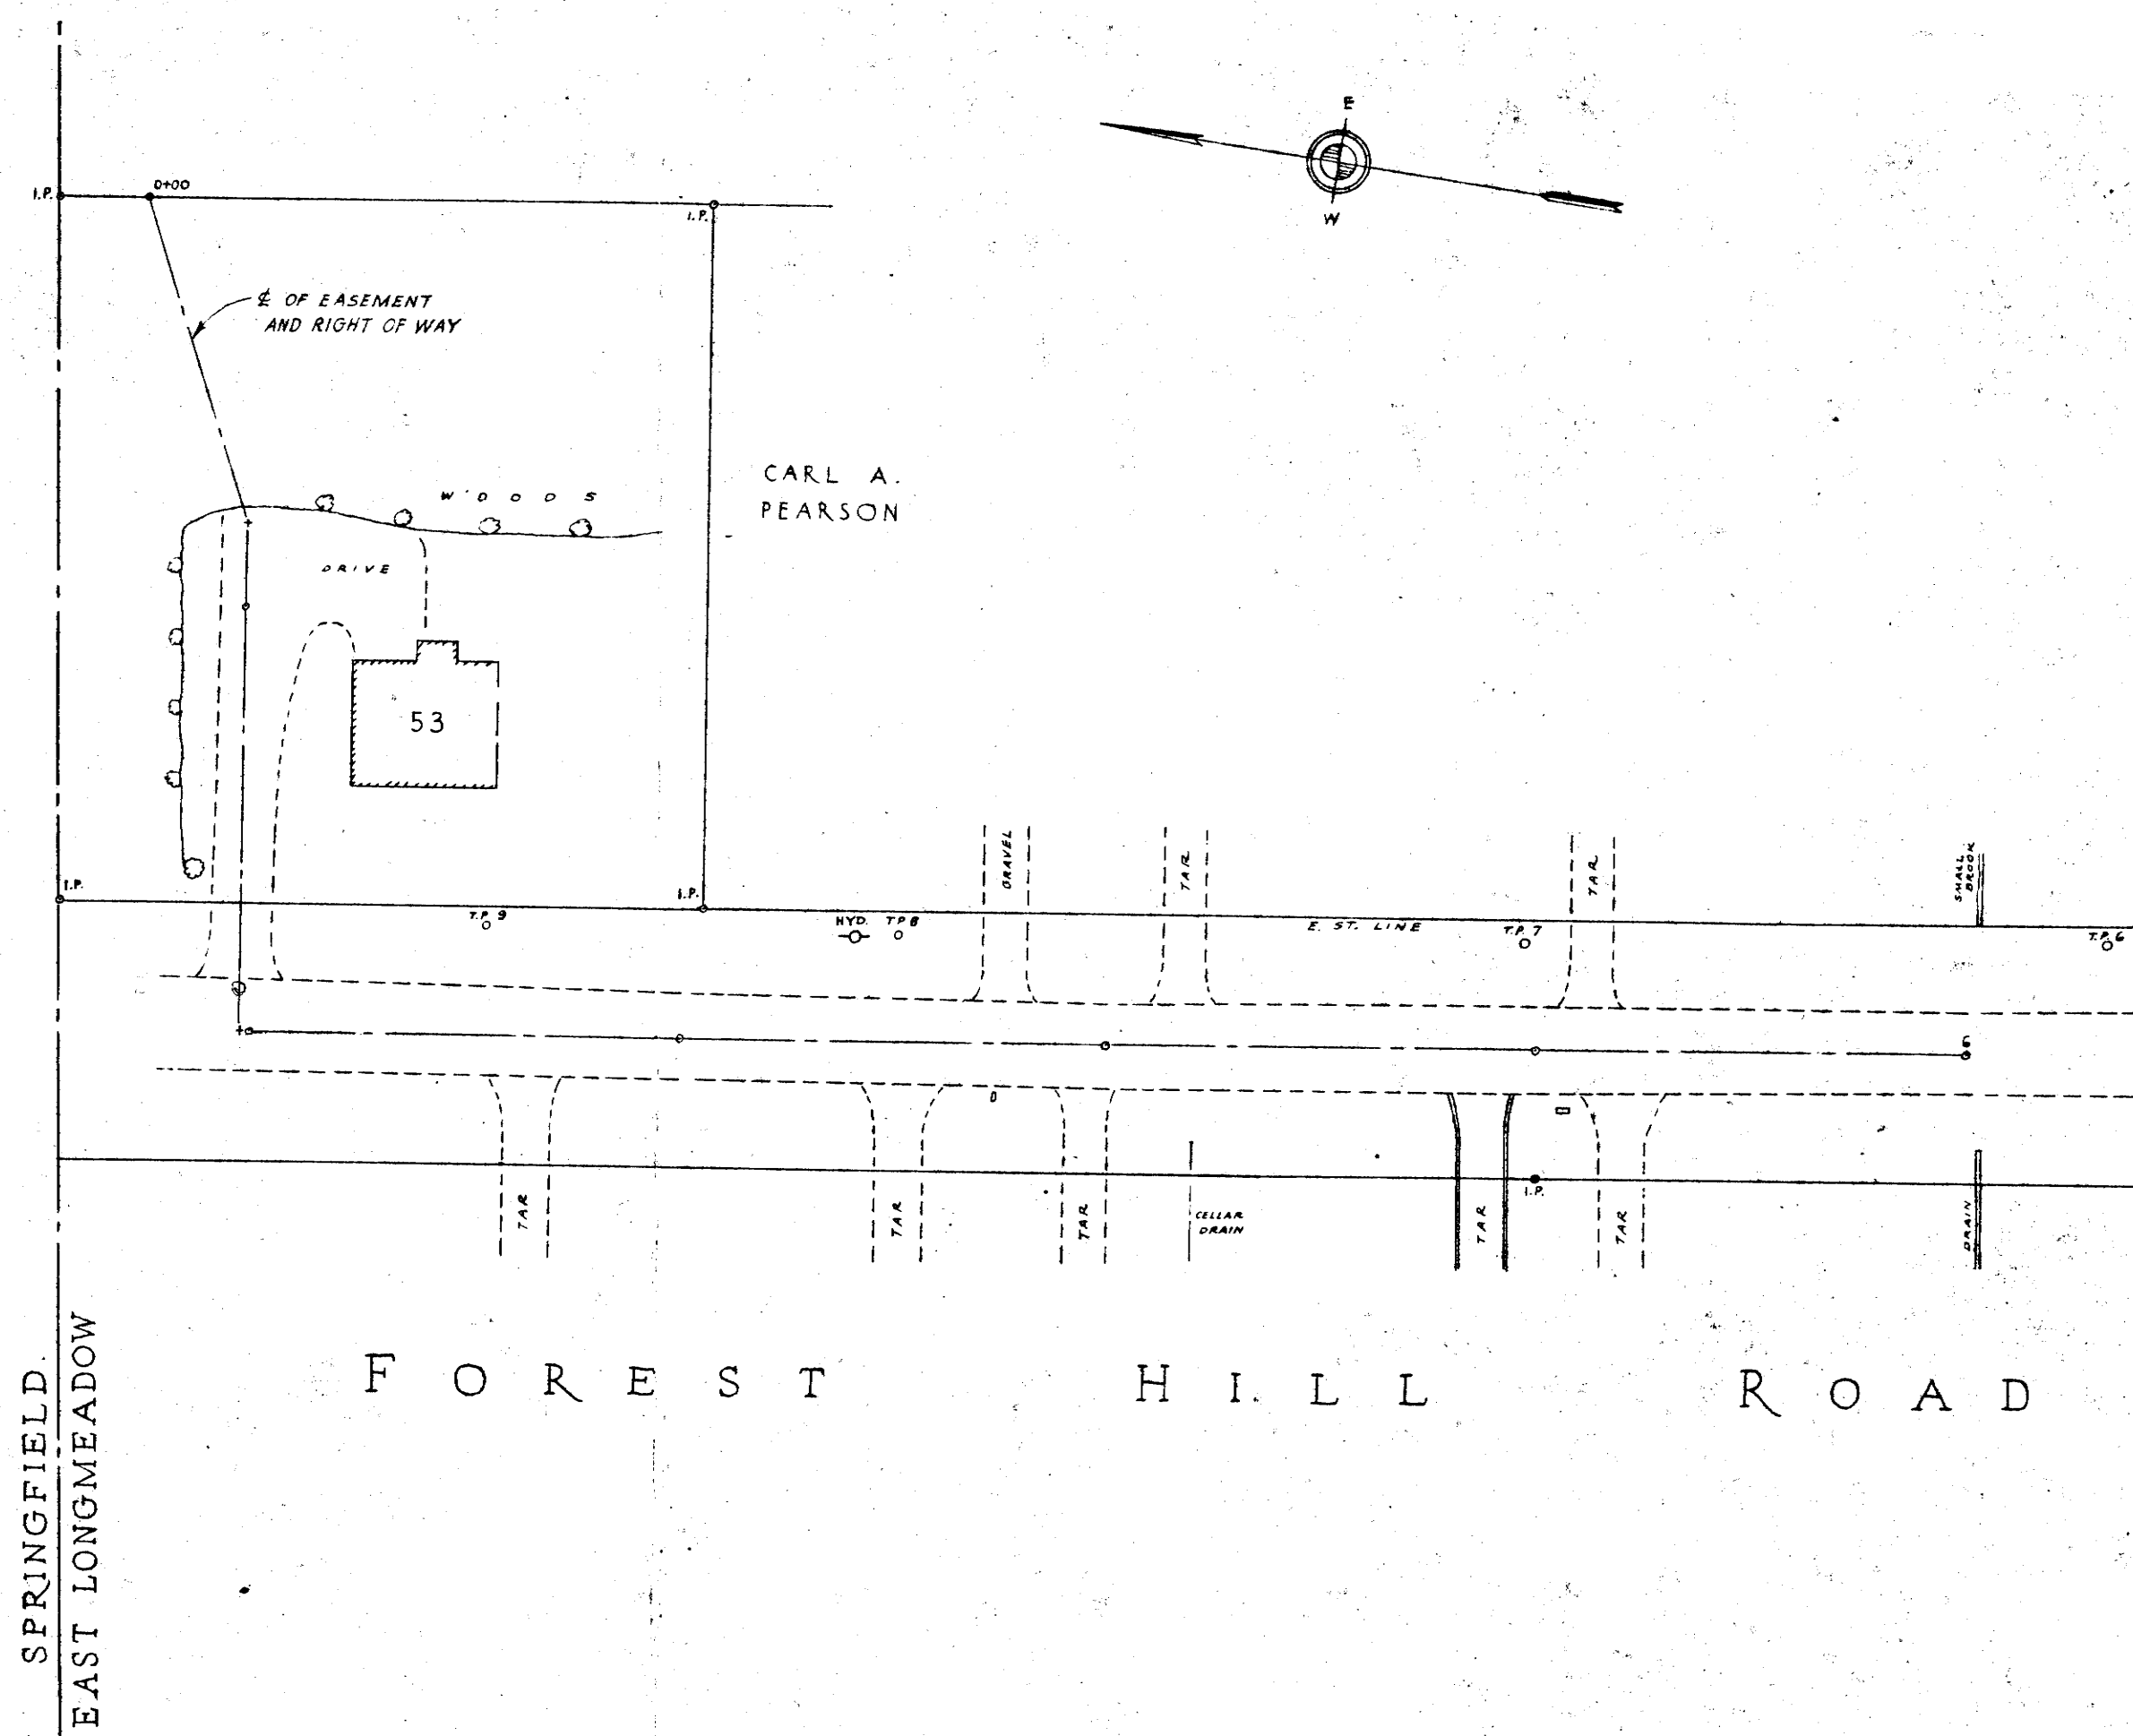


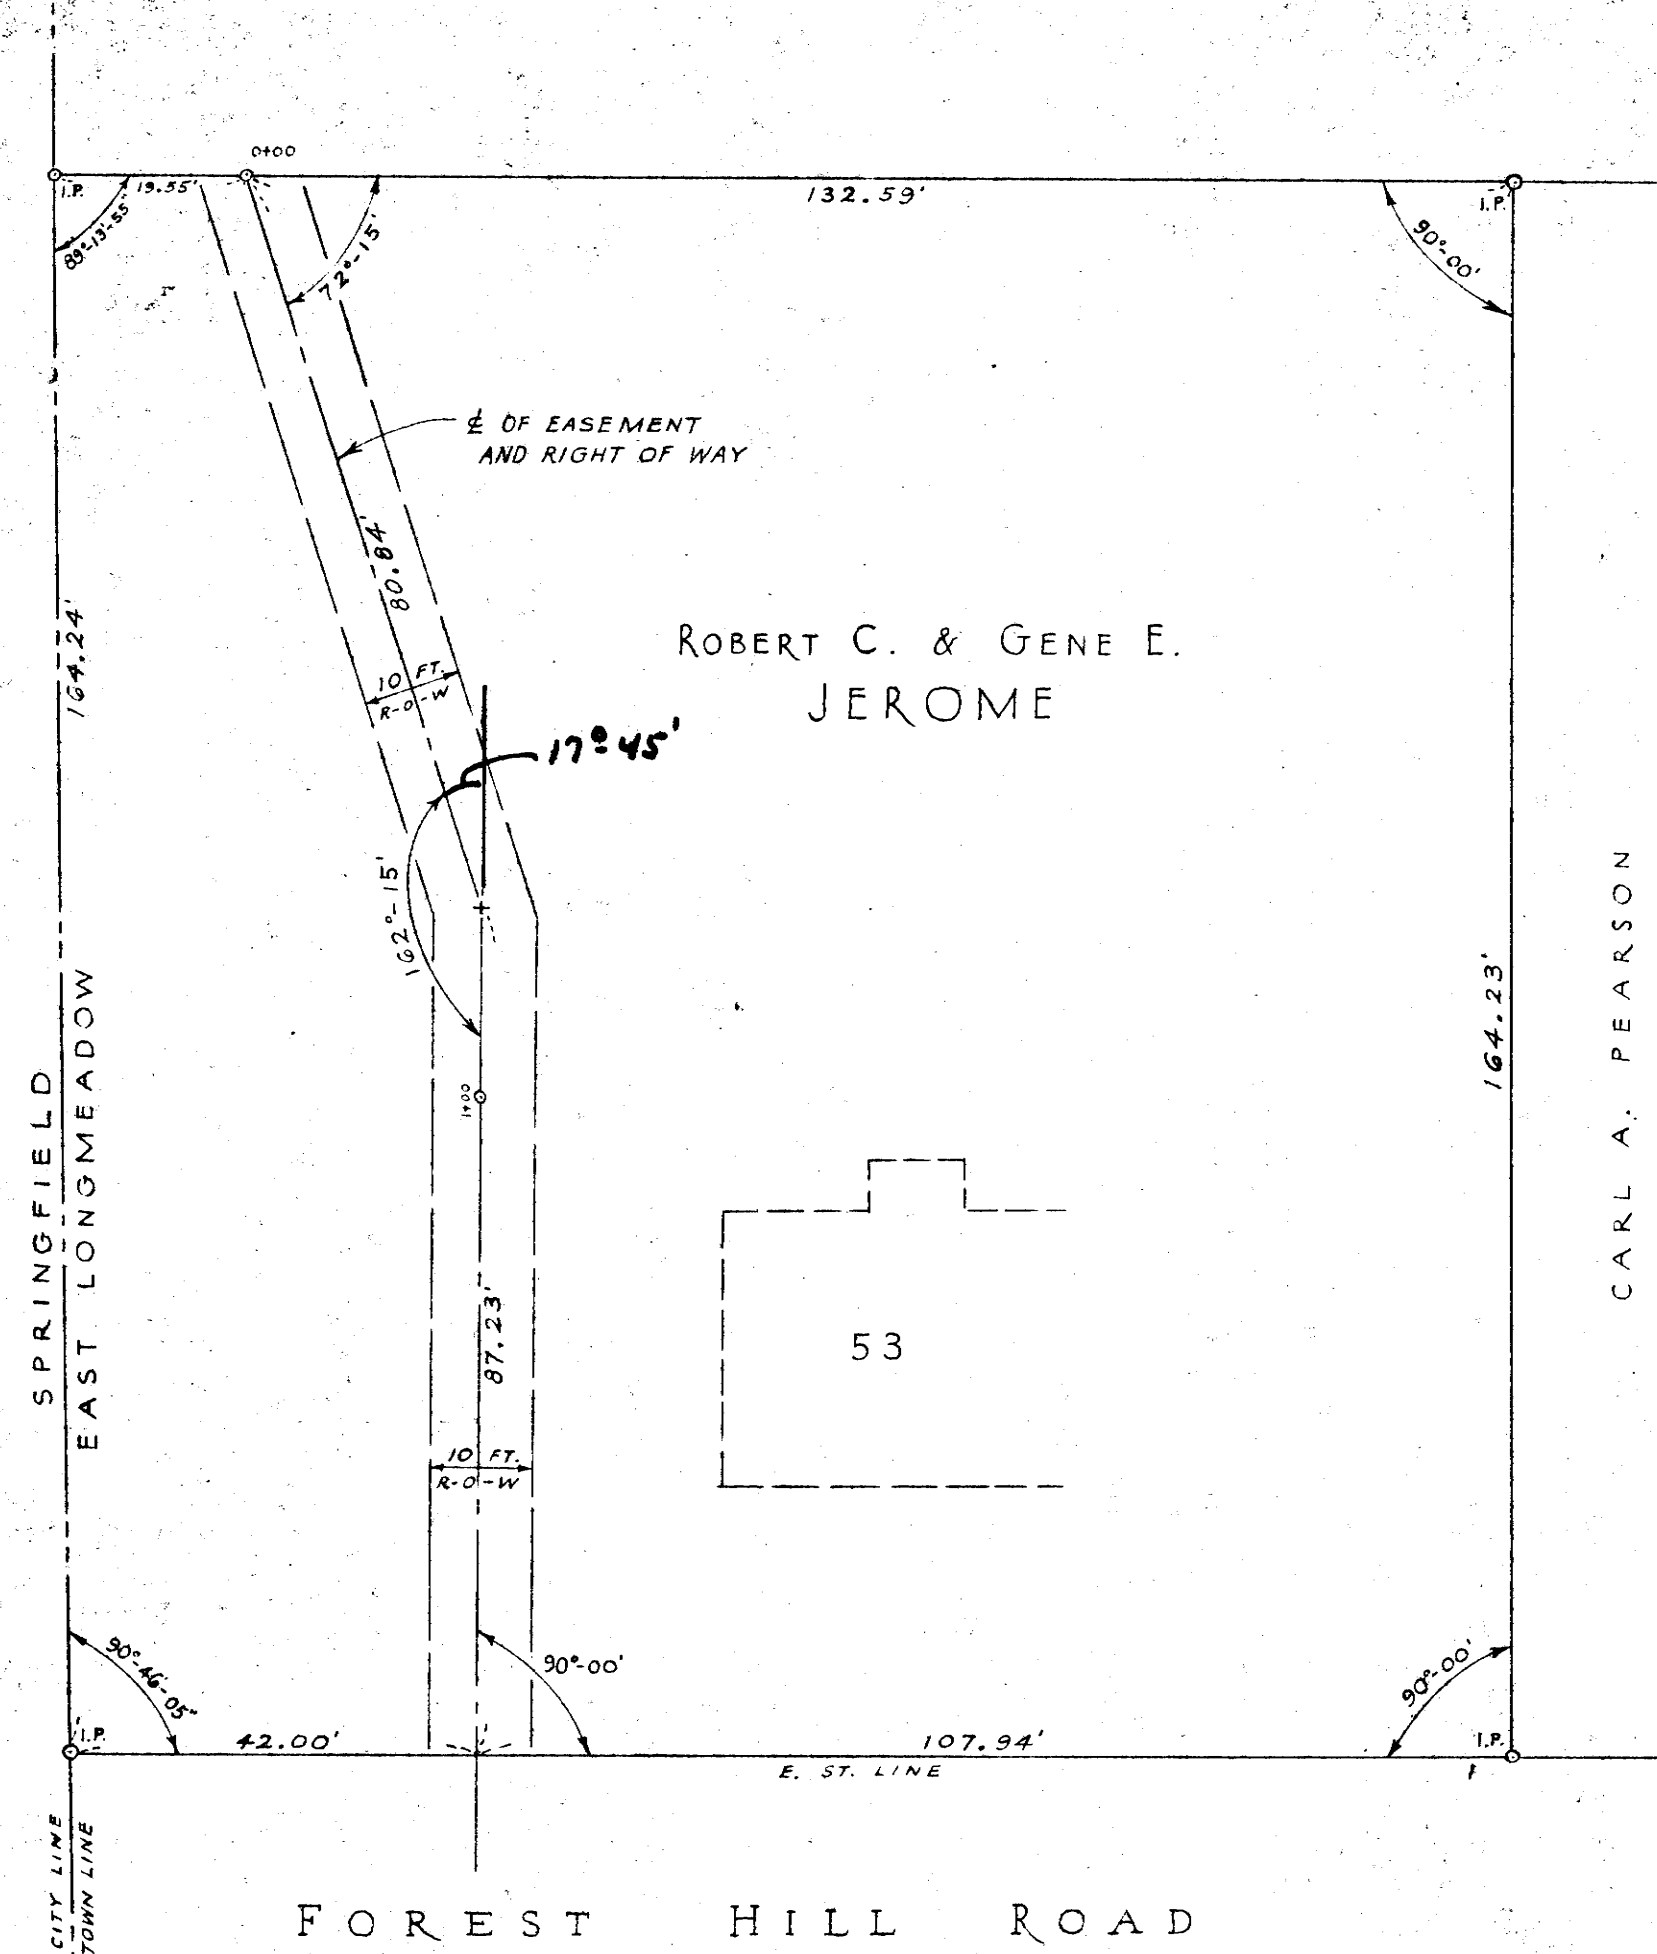


FOREST HILL ROAD
AND RIGHT OF WAY

PROPOSED
STORM DRAIN
BOARD OF SELECTMEN
TOWN OF EAST LONGMEADOW, MASS.

TIGHE & BOND, CONSULTING ENGINEERS,
HOLYOKE, MASS.,

SCALE: HORIZ. 1" = 40'
VERT. 1" = 4'

APRIL, 1956

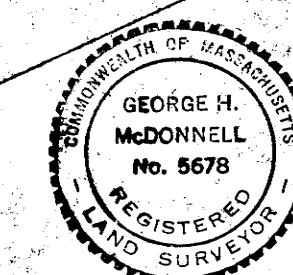

SCALE: 1" = 20'

