




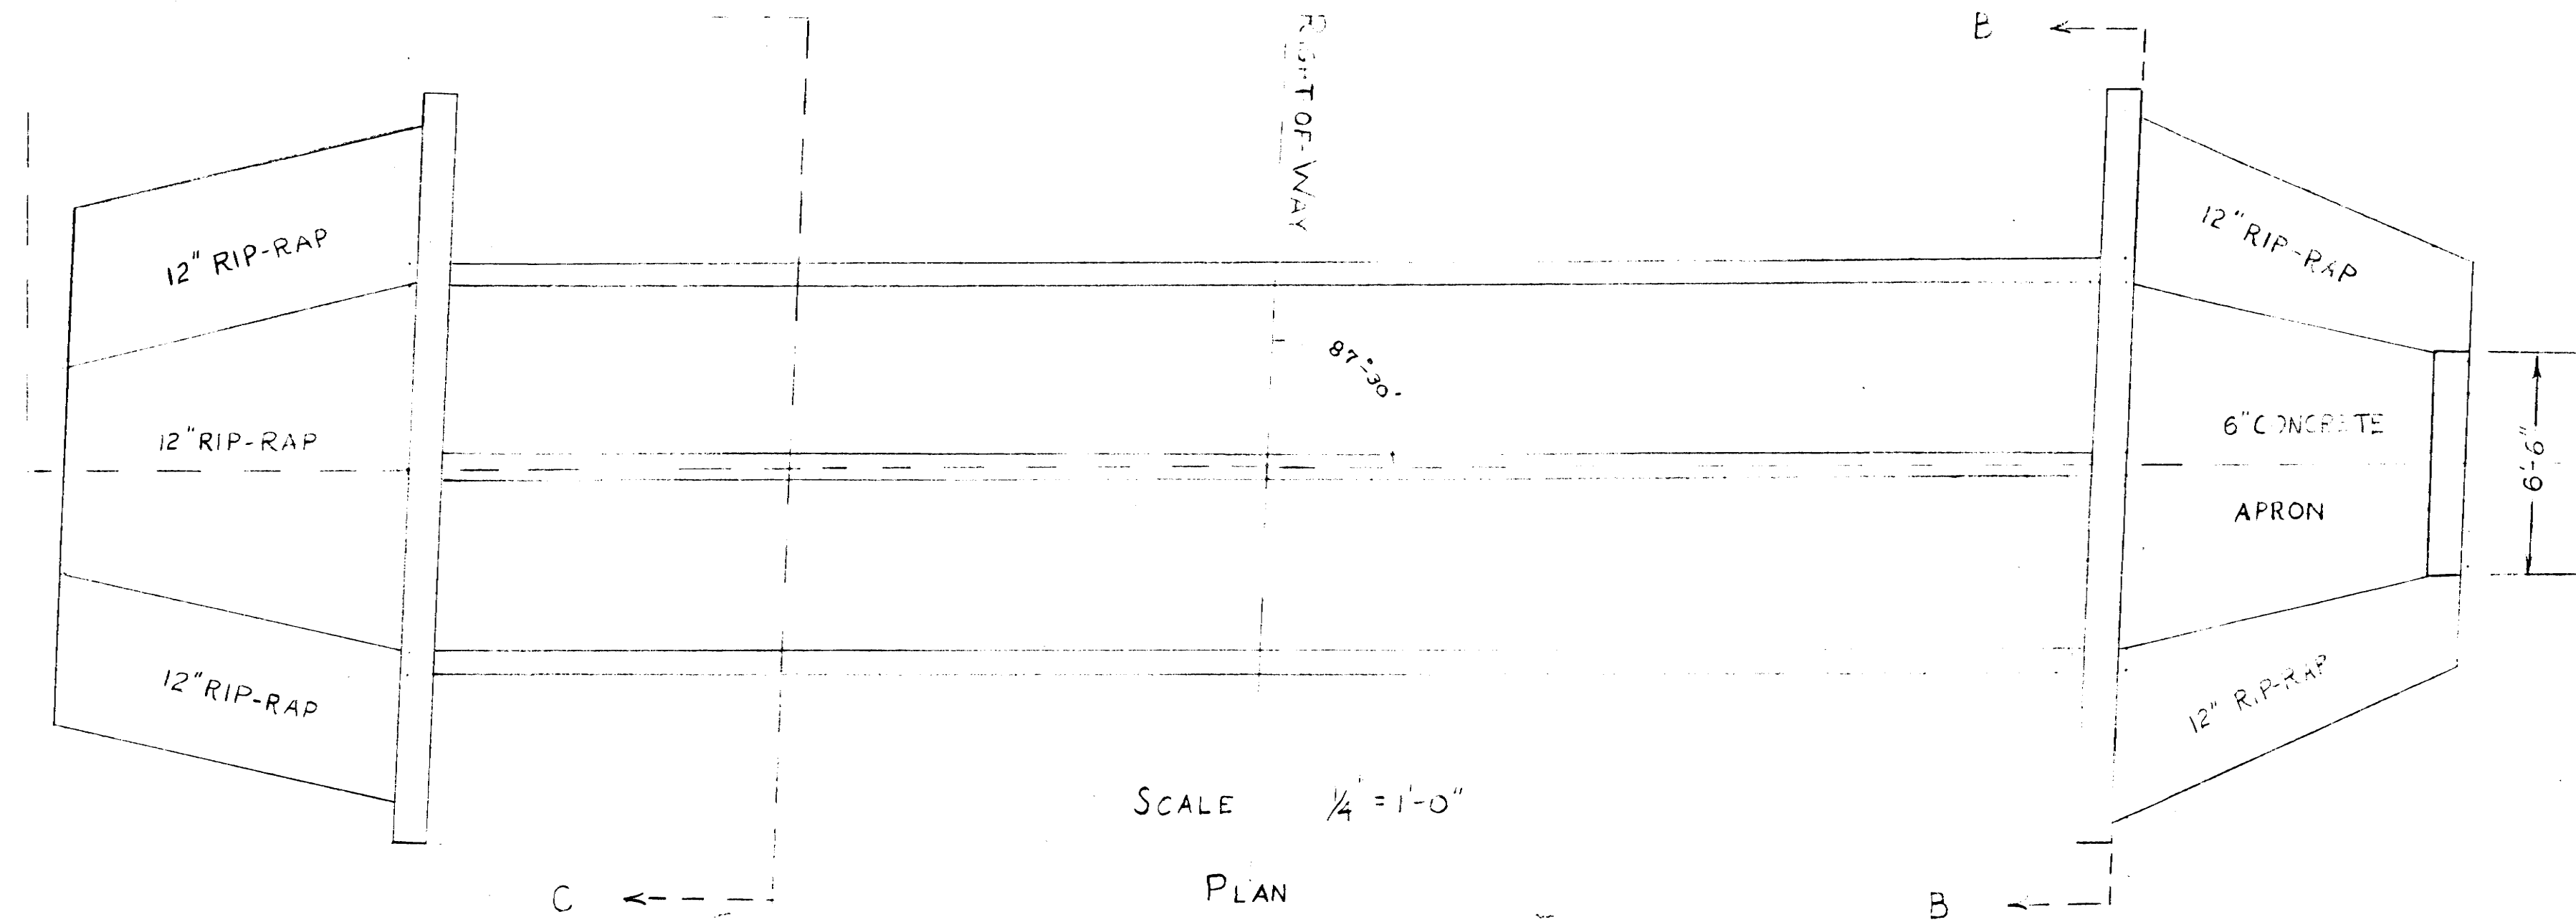


SCALE 1/4" = 1'-0"
PLAN

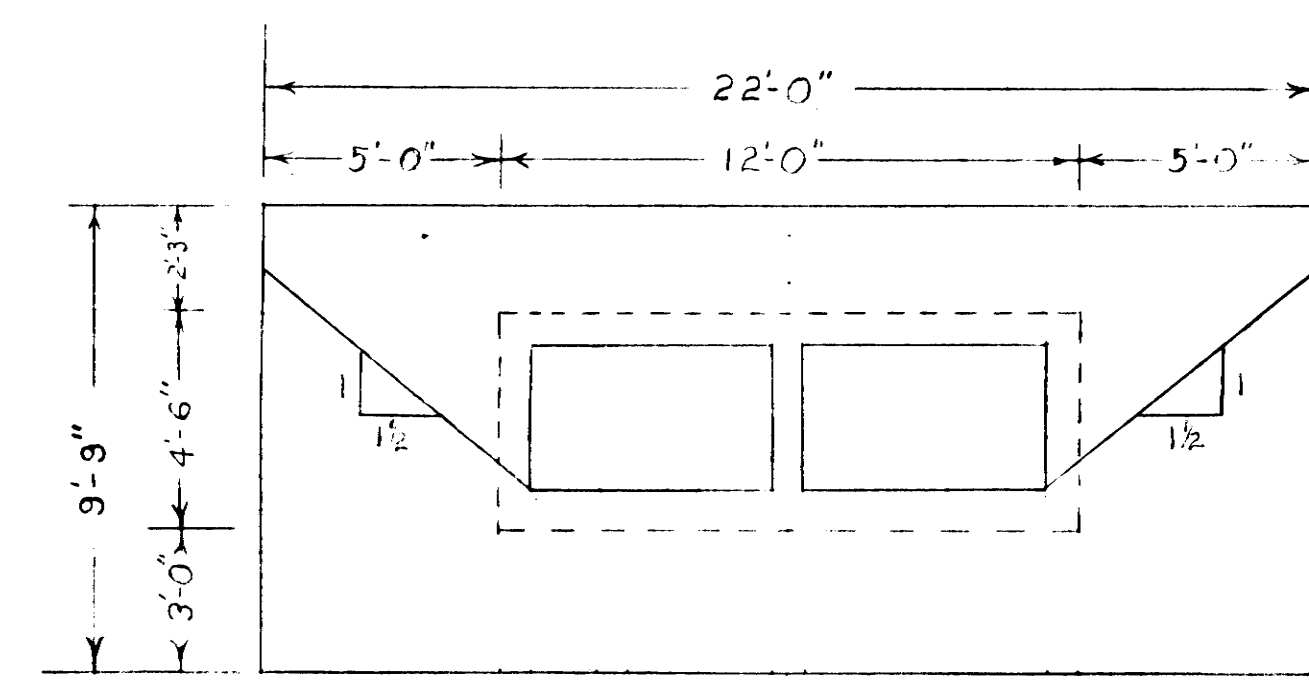

SCALE 1/4" = 1'-0"
SECTION B-B

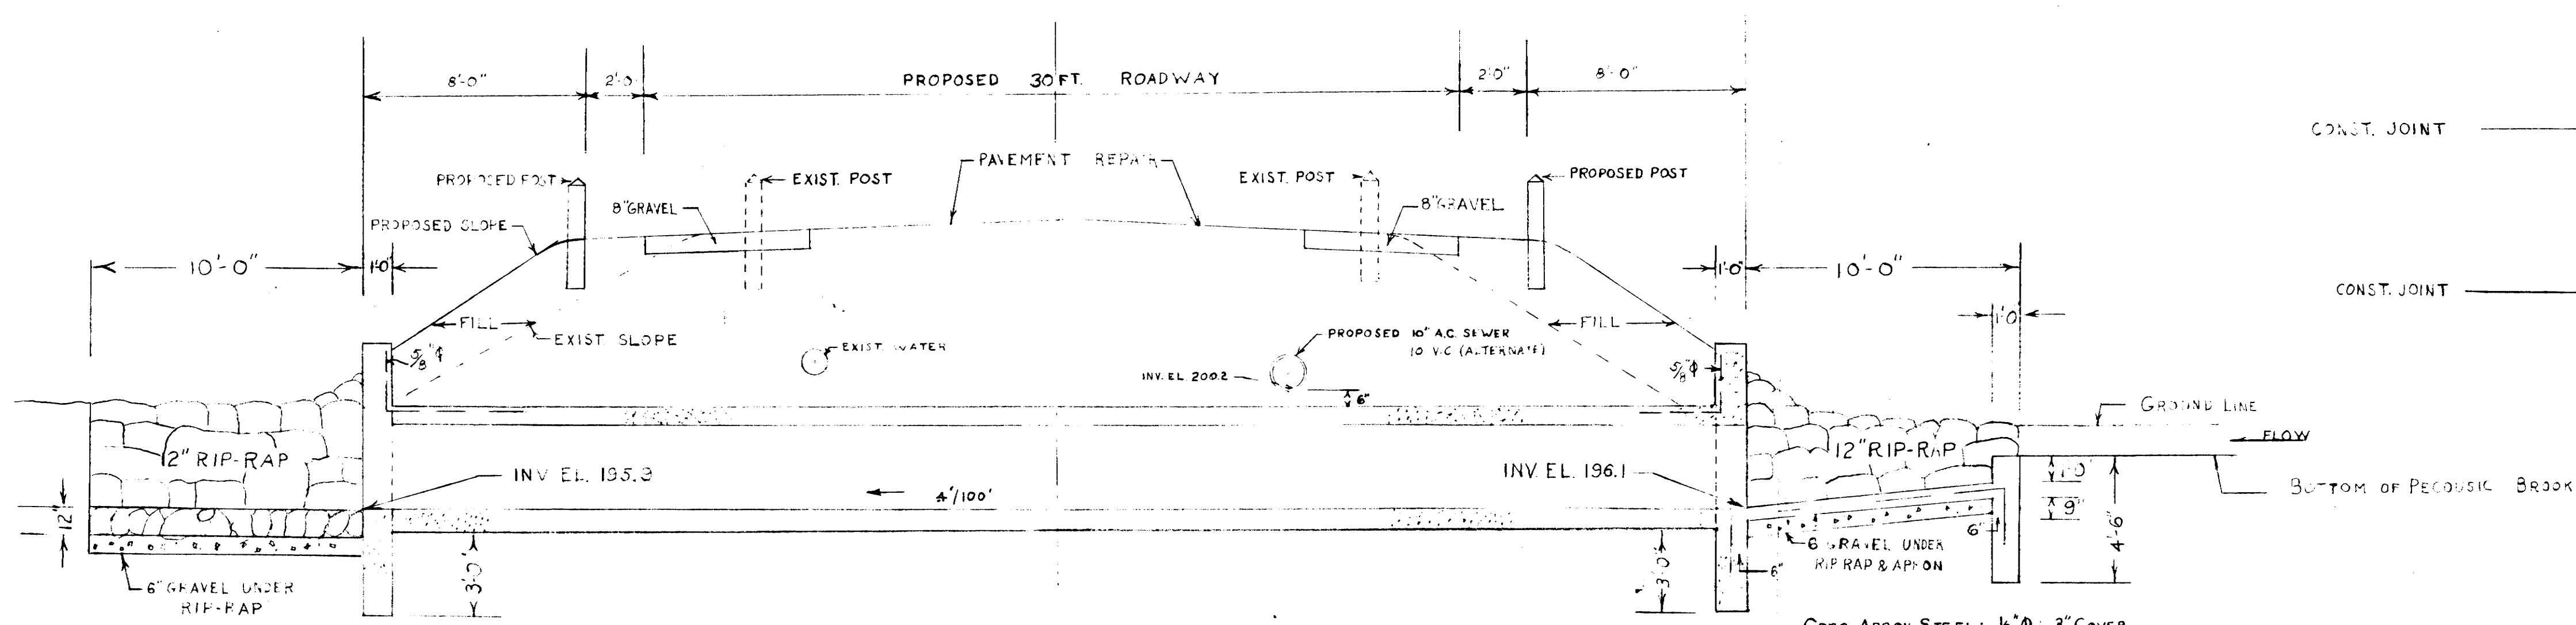

SCALE 1/4" = 1'-0"
SECTION A-A

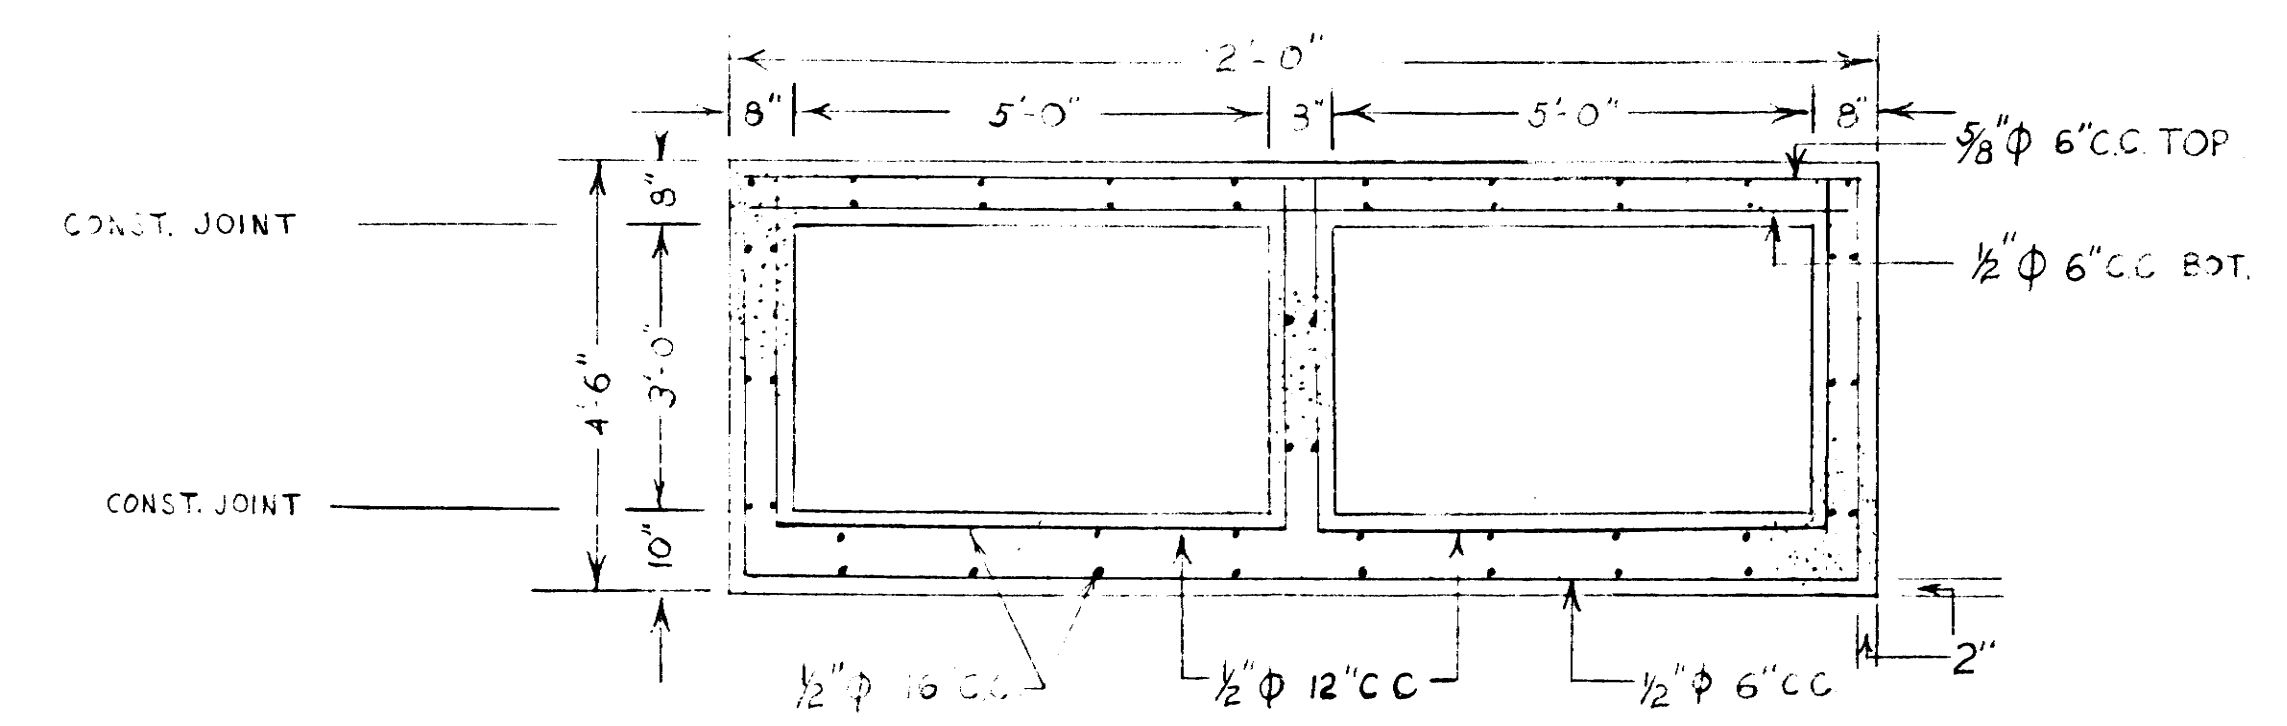

SCALE 1/2" = 1'-0"
SECTION C-C

CONC APRON STEEL: 1/2" ϕ , 3" COVER,
12" CC BOTHWAYS, IMBED 2' IN HEADWALL & APRON WALL

HEADWALL REINFORCING STEEL: 1/2" ϕ , BOTH FACES, 12" C.C.
VERT. & HORIZ.
EXCAVATION BELOW GRADE SHALL BE BACKFILLED
AND HAND TAMPED
TOP REINF. STEEL OF CULVERT TO BE IMBED 2' IN UPPER
PART OF HD WALL.

WESTWOOD AVE. CULVERT
PROPOSED CONCRETE CULVERT
BOARD OF SELECTMEN
TOWN OF EAST LONGMEADOW, MASS.
TIGHE & BOND, CONSULTING ENGINEERS, HOLYOKE, MASS.
SCALE = AS SHOWN APRIL, 1951