


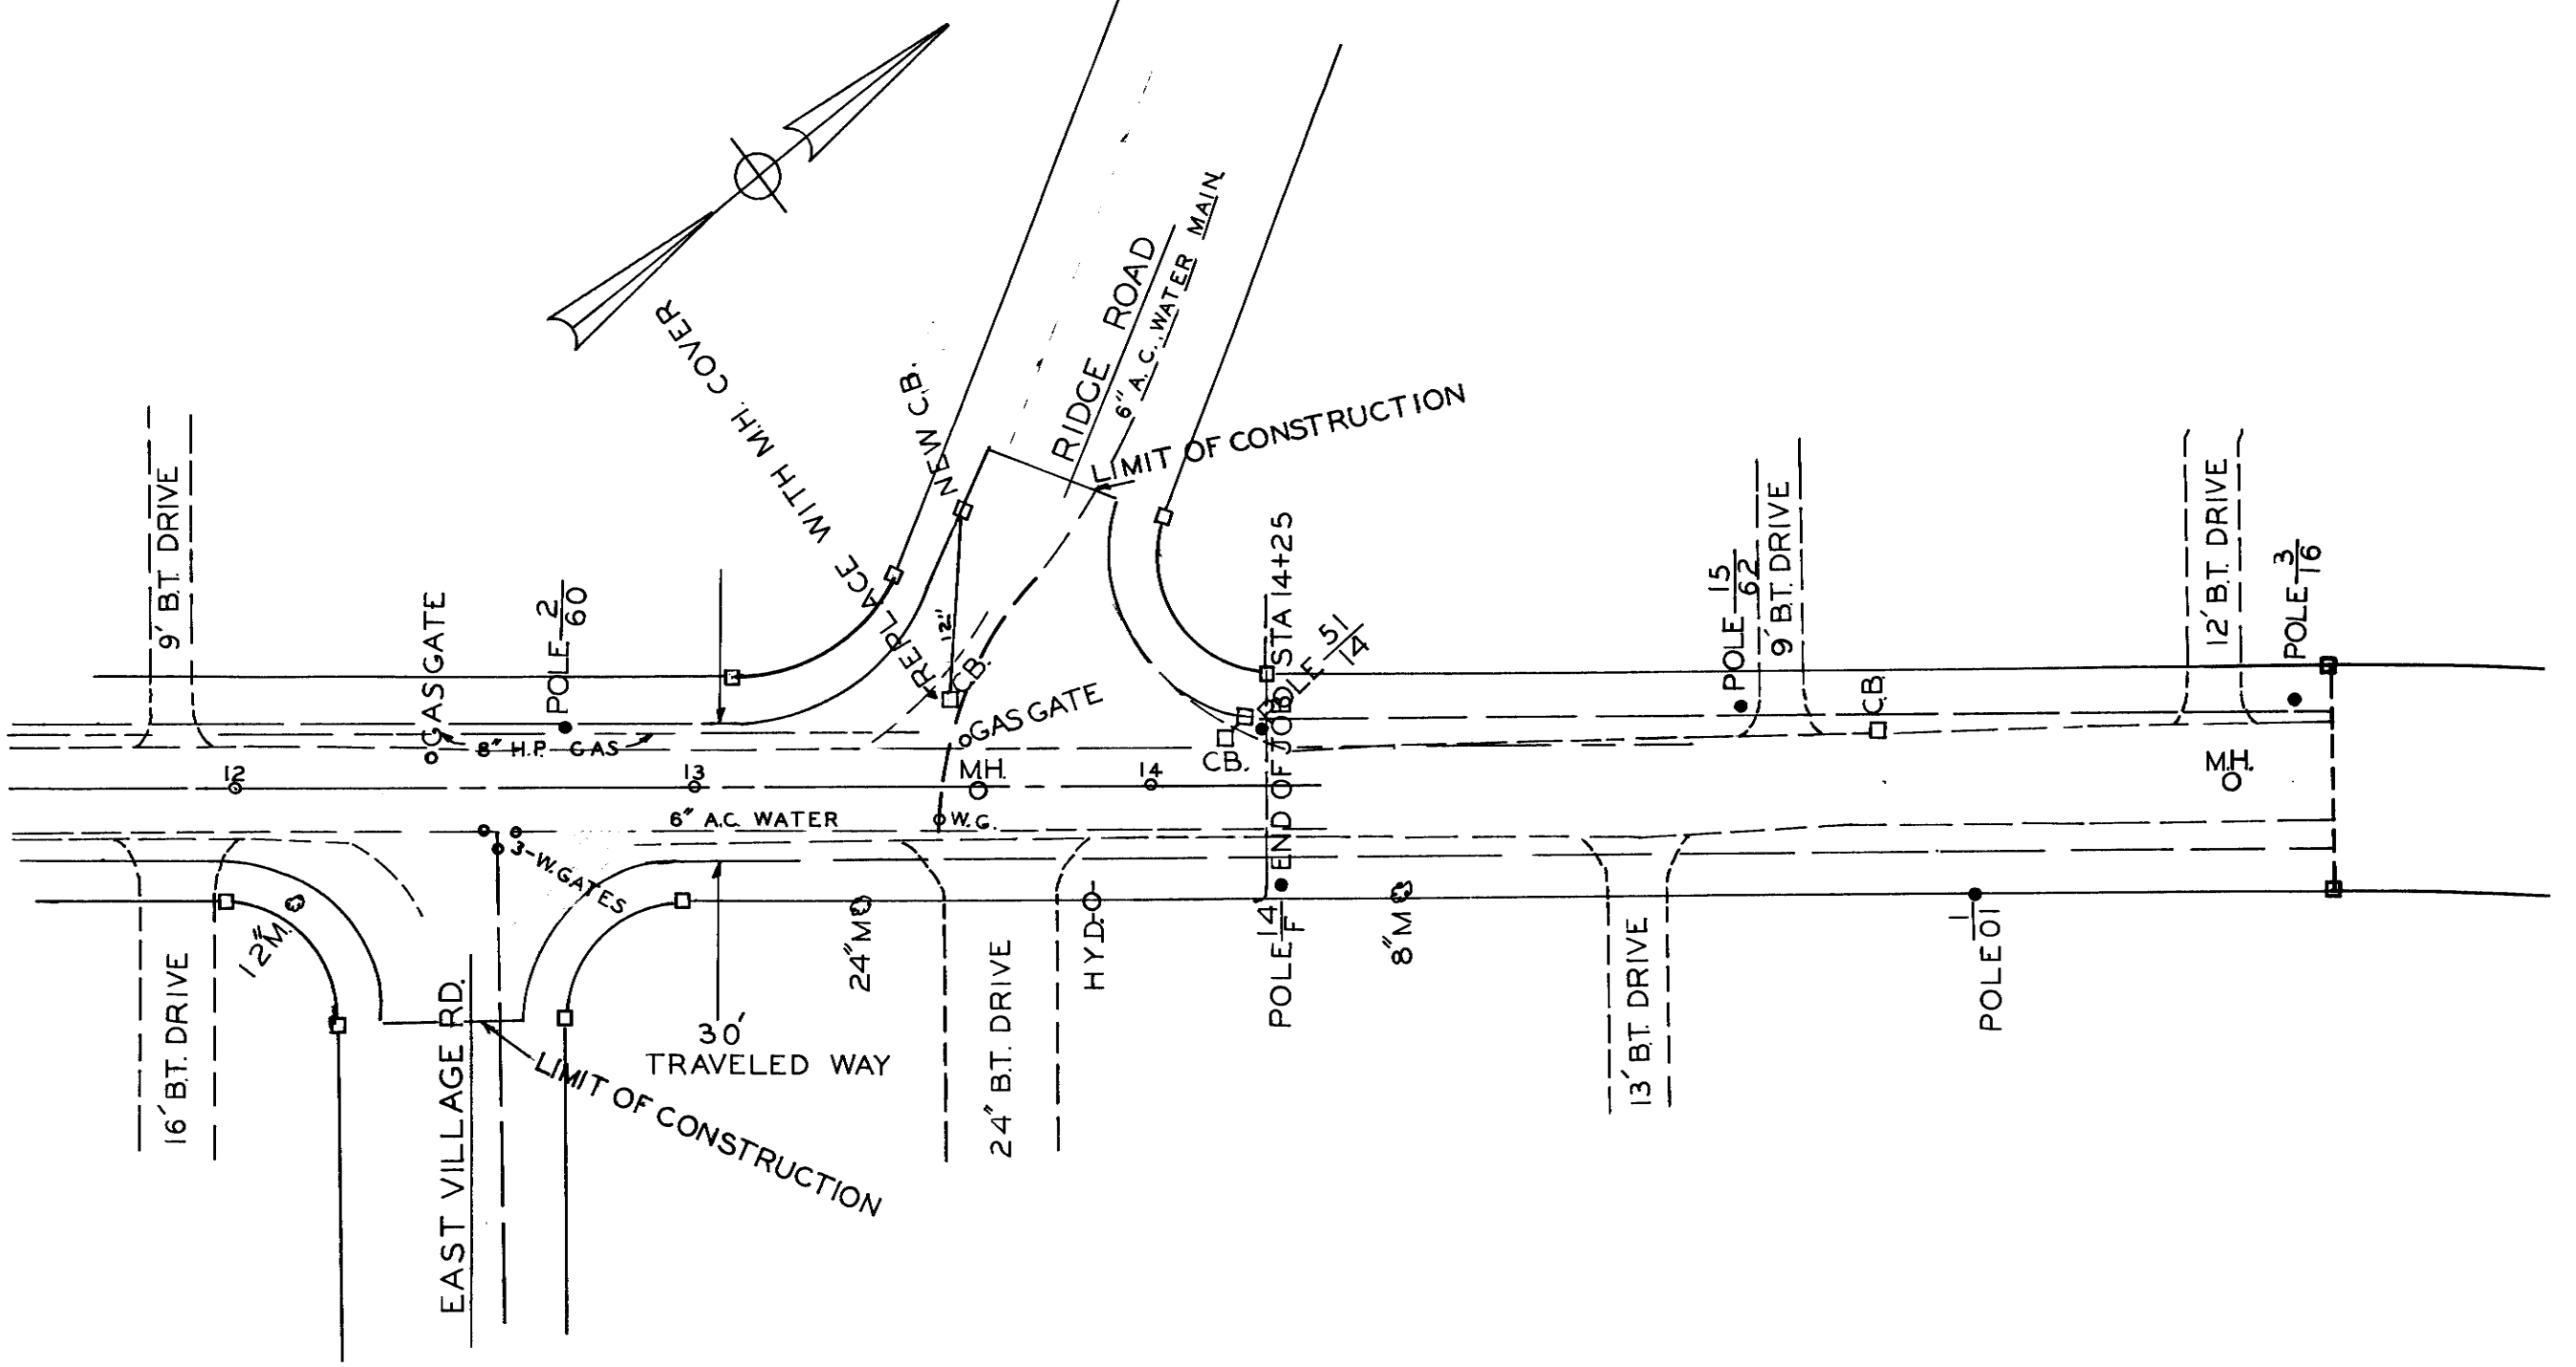

PORTER ROAD

SCALE: HORIZ. 1" = 40'
VERT. 1" = 4'

SHEET II OF II

