


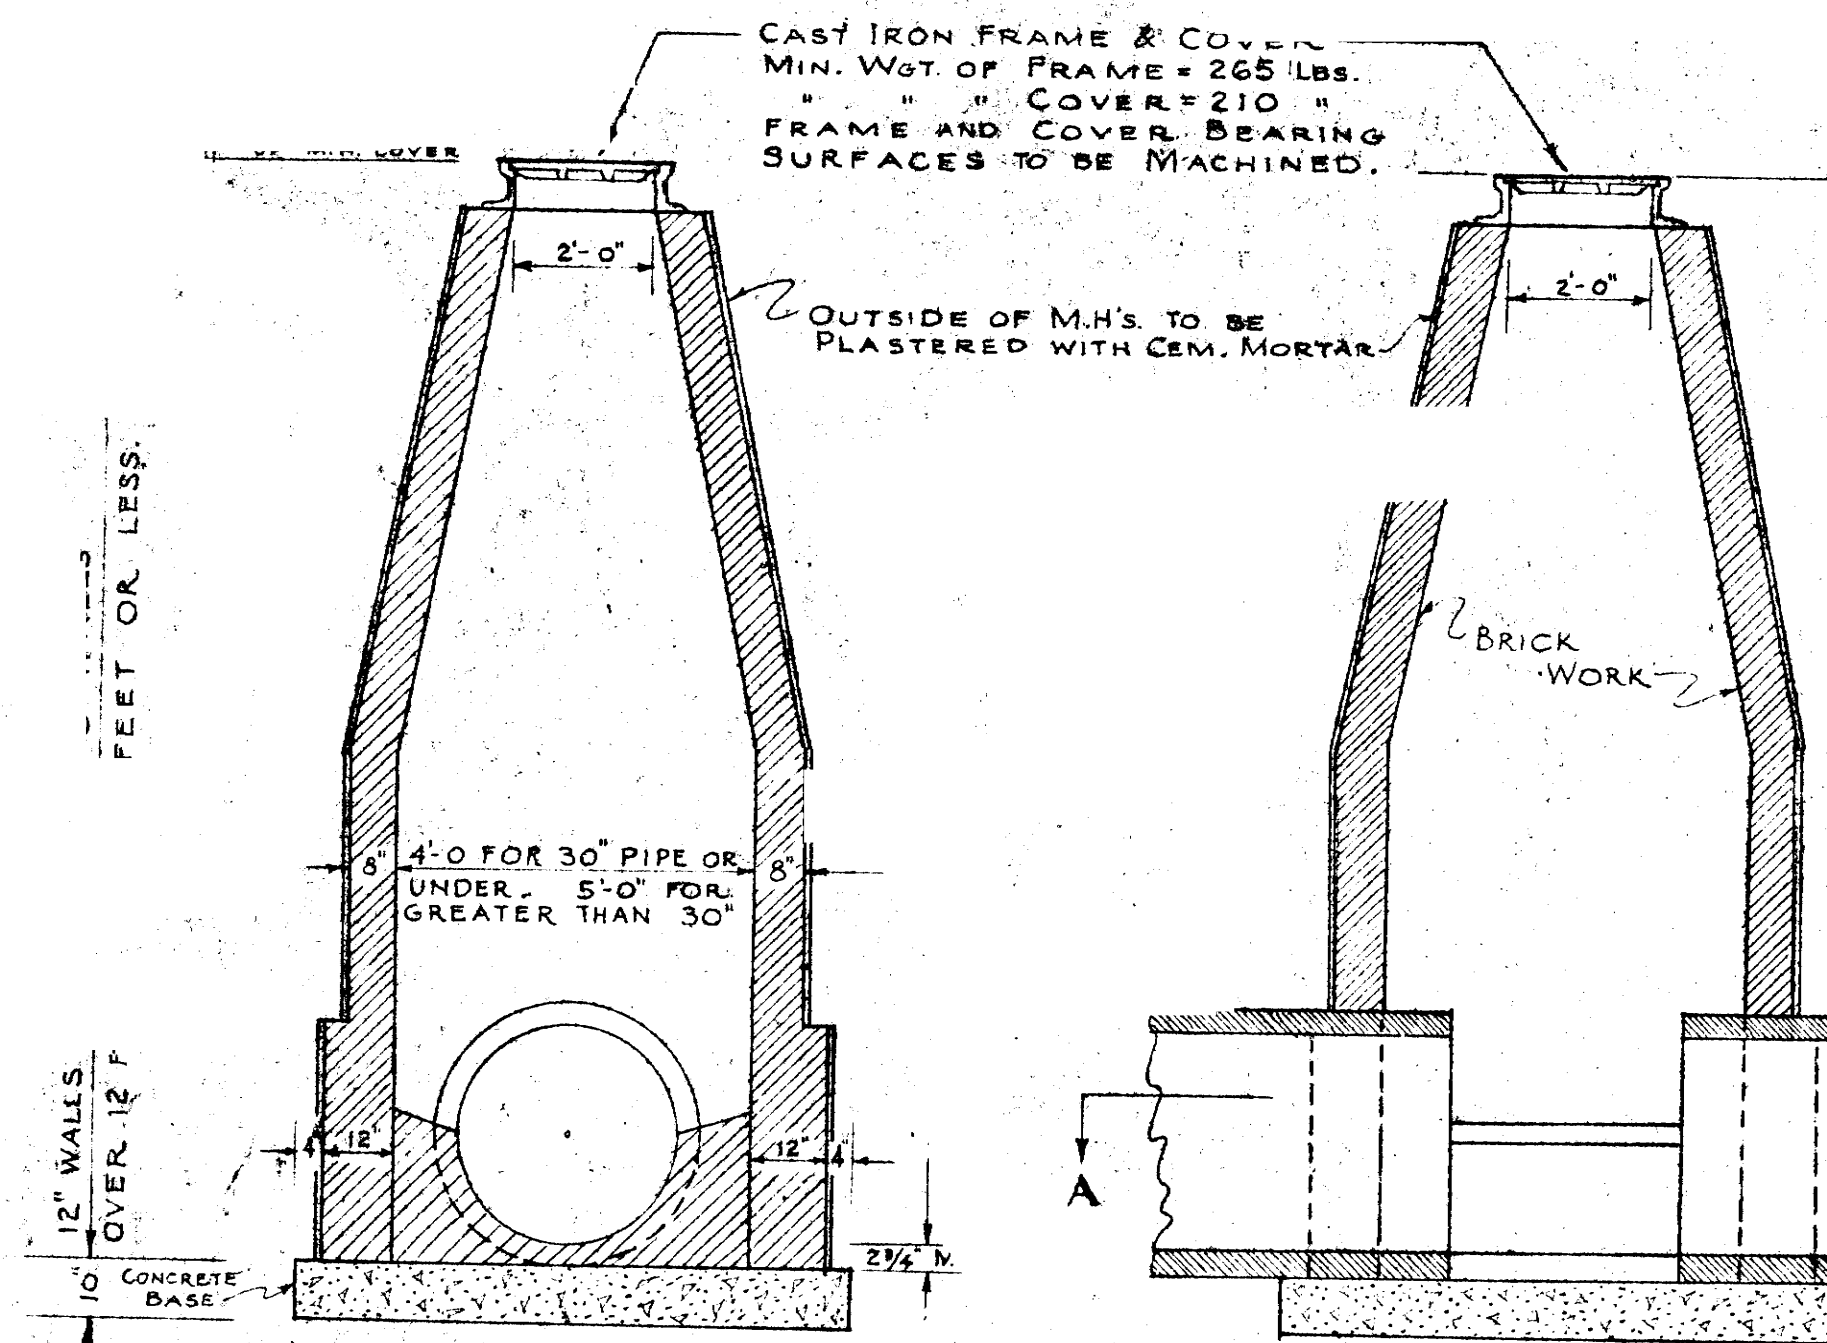


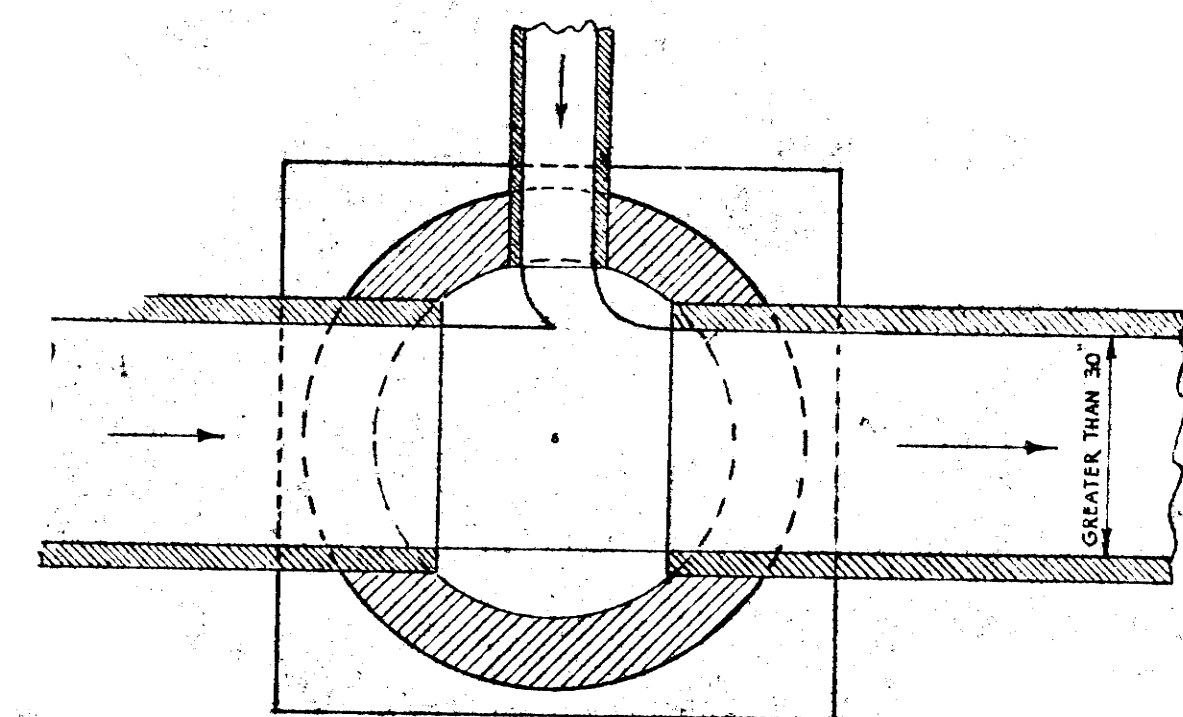


BRICK MANHOLES

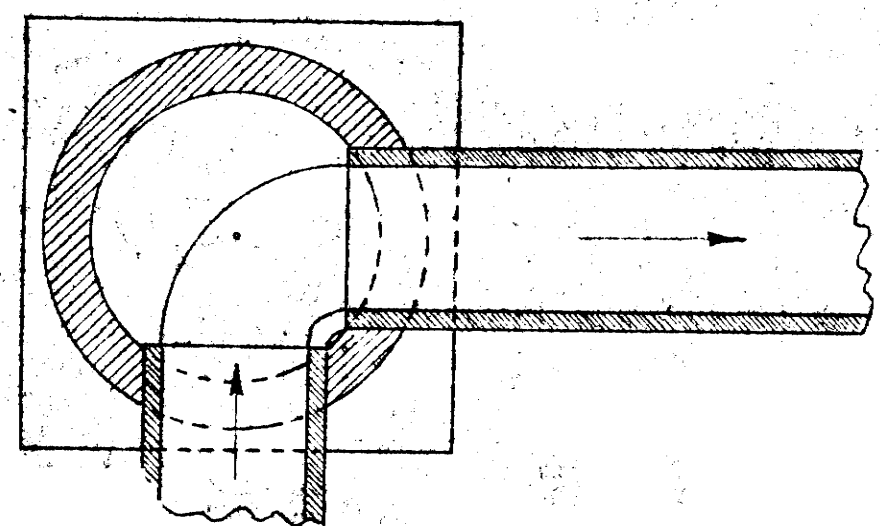



A-A

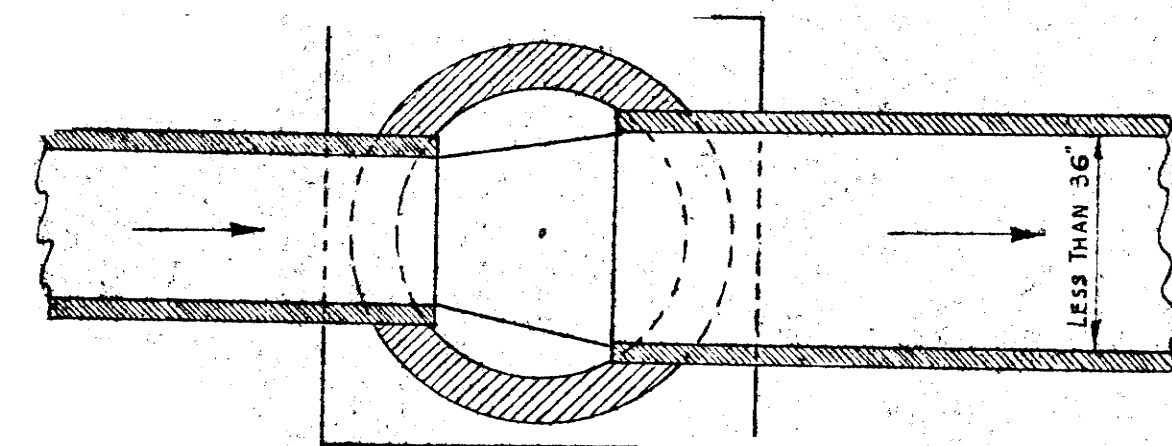



TYPICAL SECTIONS

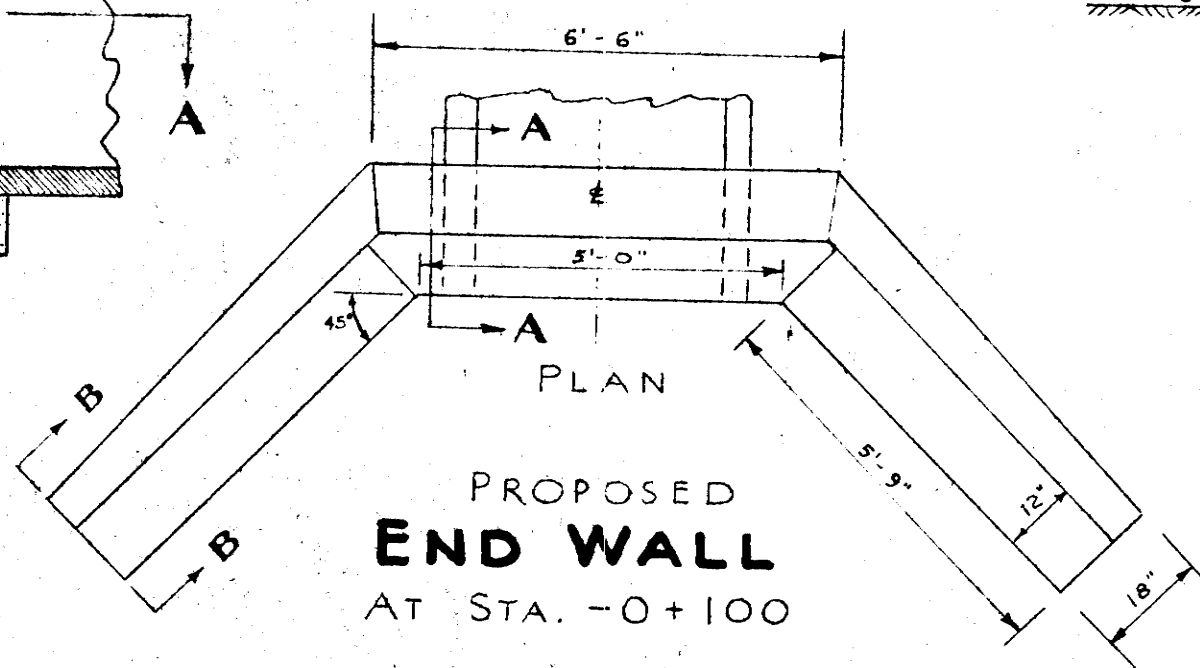

SECTION A-A

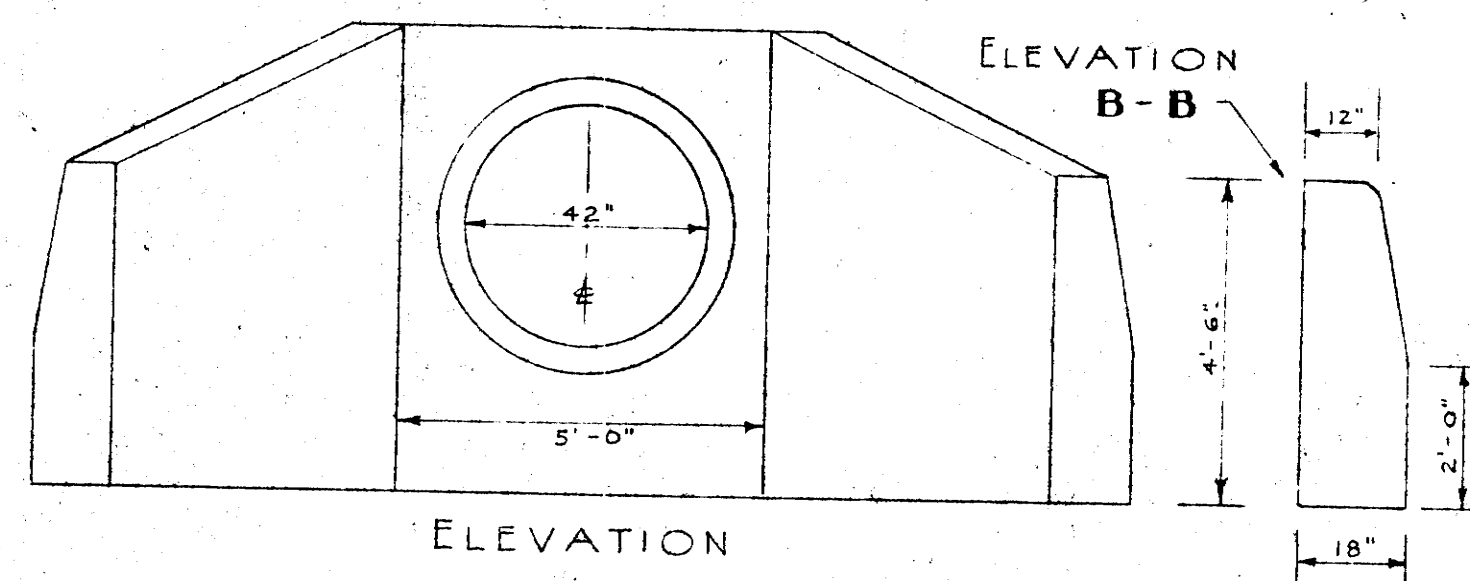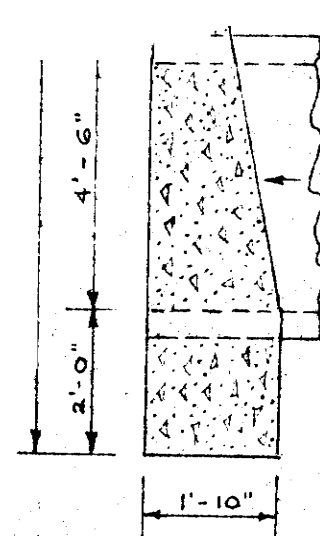


TRENCH DETAIL WHERE UNDERDRAINS ARE USED.

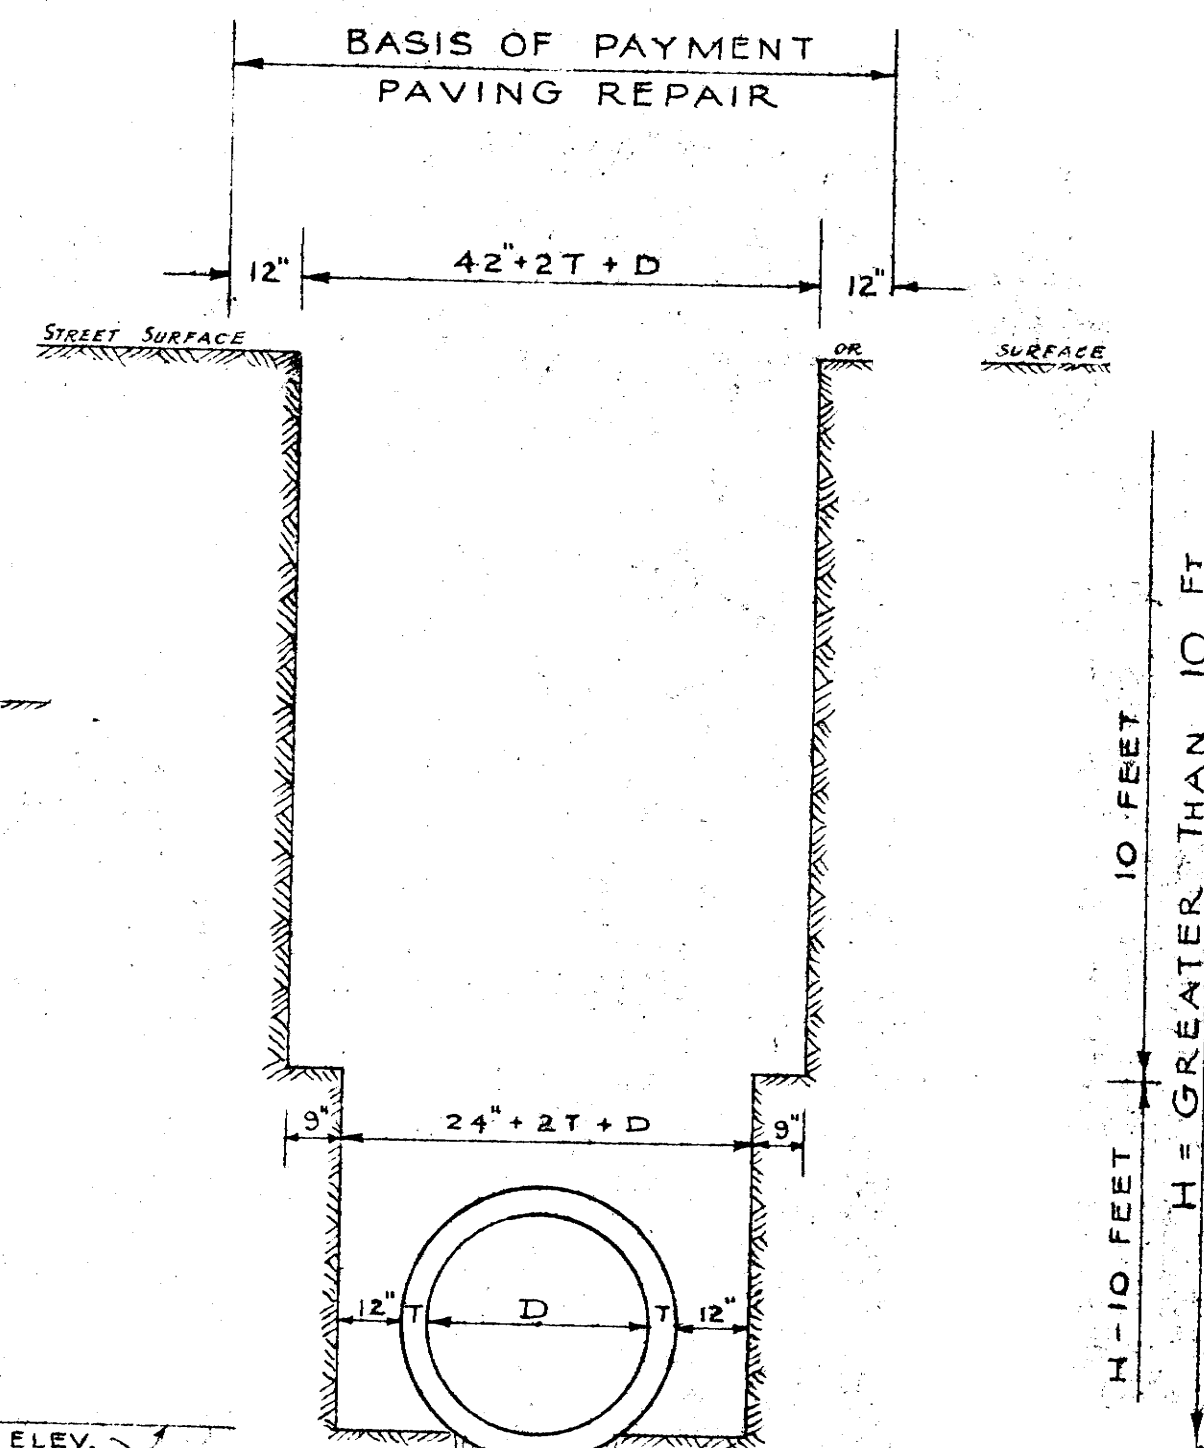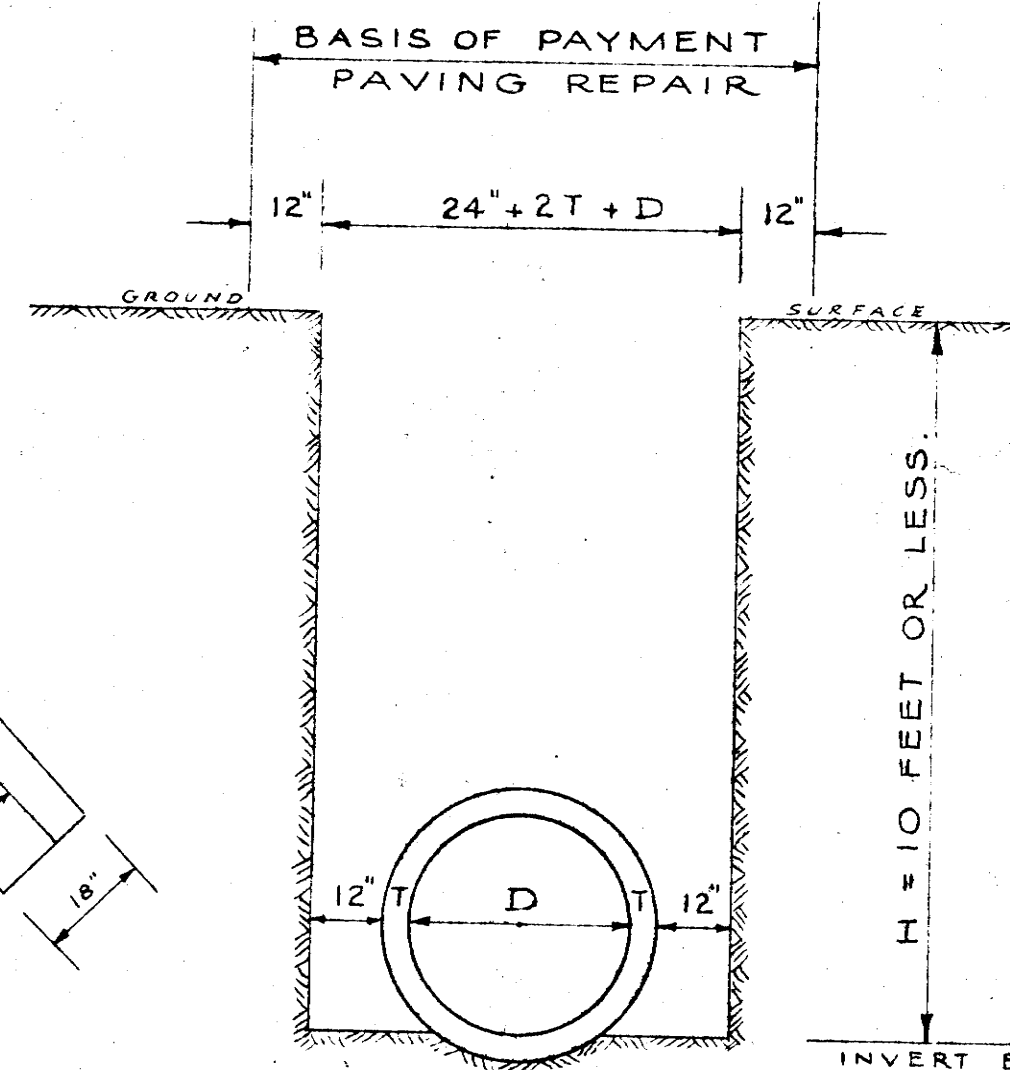


T = THICKNESS OF PIPE.
D = DIAMETER OF PIPE.

BASIS OF PAYMENT TRENCH EXCAVATION & PAVING REPAIR.

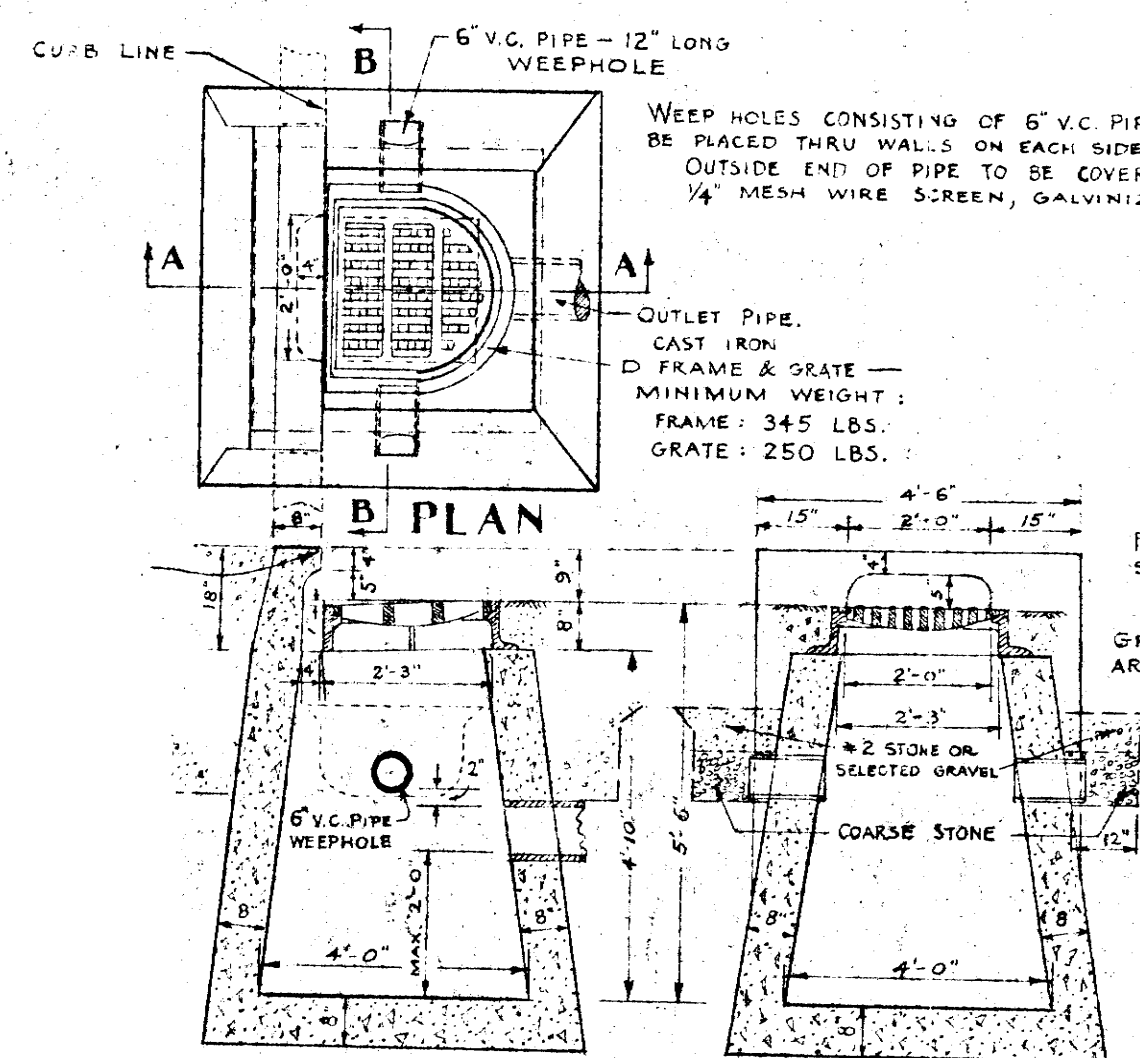

SECTION A-A CONCRETE CATCH BASIN, WITH CURB INLET

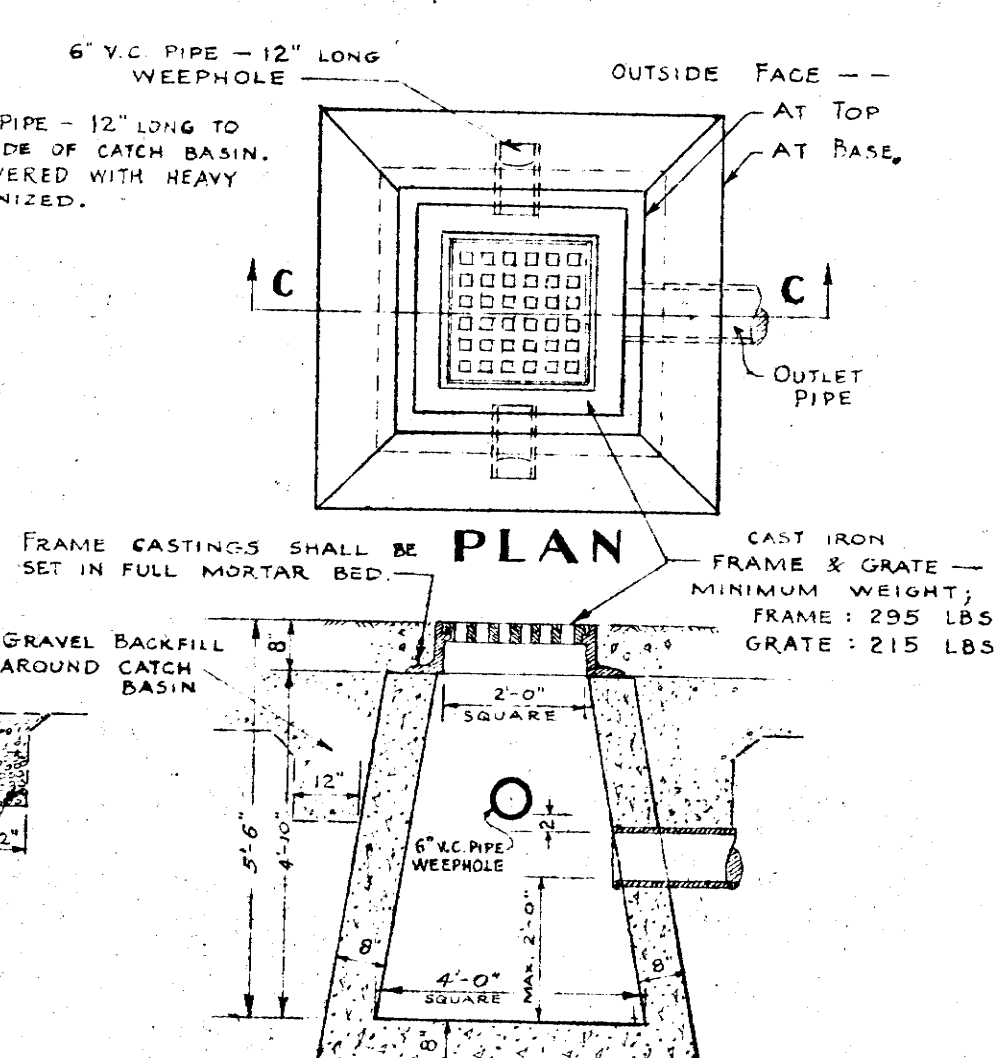

SECTION B-B CONCRETE CATCH BASIN.

PLAN & PROFILE OF
NORTH MAIN STREET
STORM SEWER
W. OF EAST LONGMEADOW, MASS.,
BOARD OF SELECTMEN

TIGHE & BOND, CONSULTING ENGINEERS,
HOLYOKE, MASS.,

SCALE: 3/8" = 1'-0"

FEB. 5, 1946.