


SCALE: 1"=40' HORIZ, 1"=4' VERT.

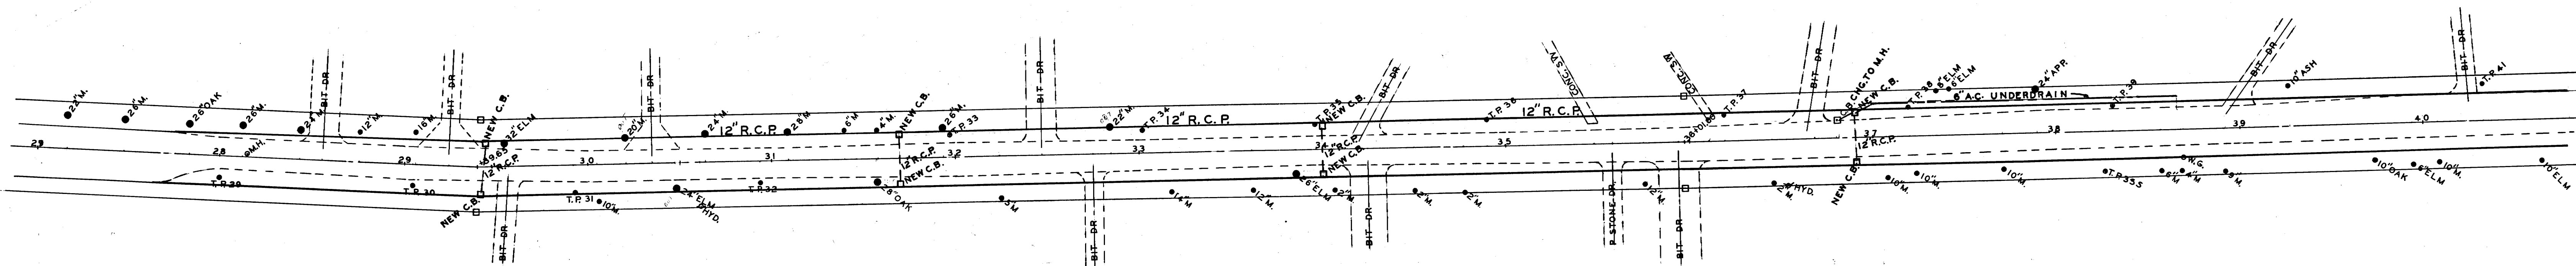

PLAN & PROFILE
PLEASANT STREET
DEPT. OF PUBLIC WORKS---A.A. MELIEN, ENG.
TOWN OF EAST LONGMEADOW, MASSACHUSETTS
SCALE: 1"=40' HORIZ, 1"=4' VERT.-----FEB, 1964

NOTE:
EXCAVATE 30' WIDE
28' FT. WIDE TRAVELED WAY

SHEET I OF II

