


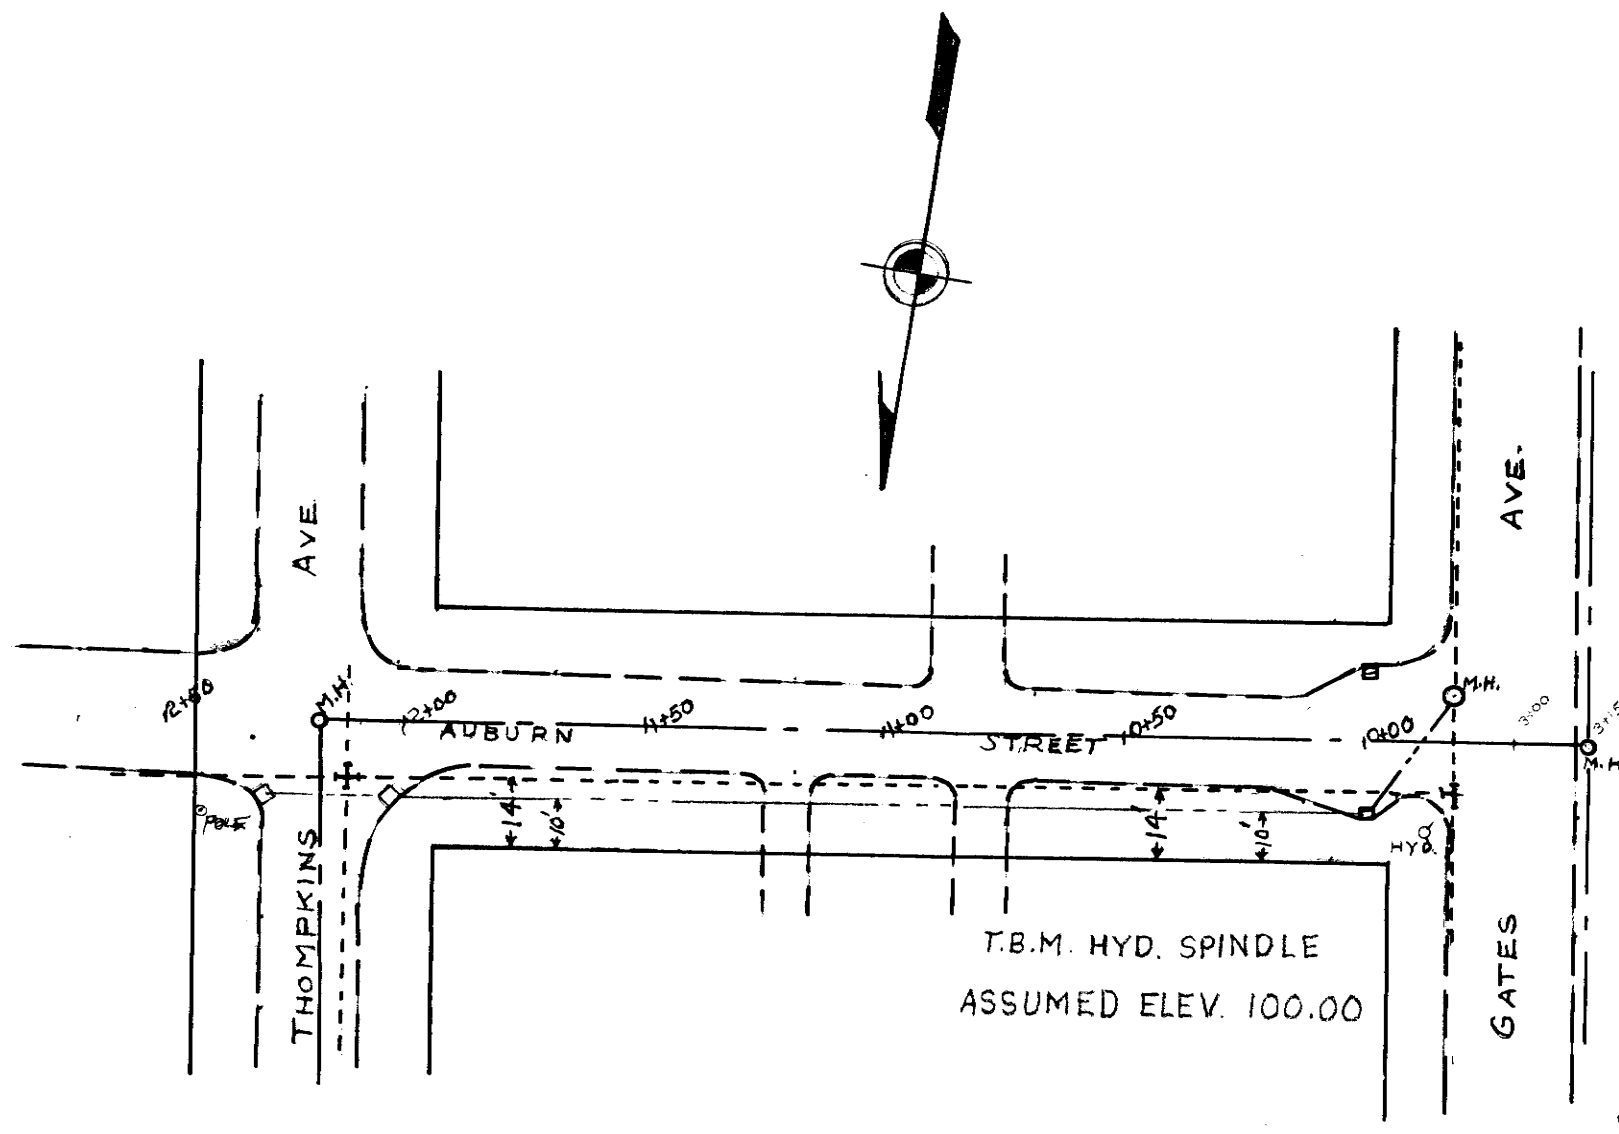

PLAN & PROFILE
AUBURN STREET
SCALE: VERT. 1"=4' HORIZ. 1"=40'
DATE: 11-8-67

----- 6" A.C. WATER PIPE
----- SANITARY SEWER
----- PROPOSED 12" S.D.

