

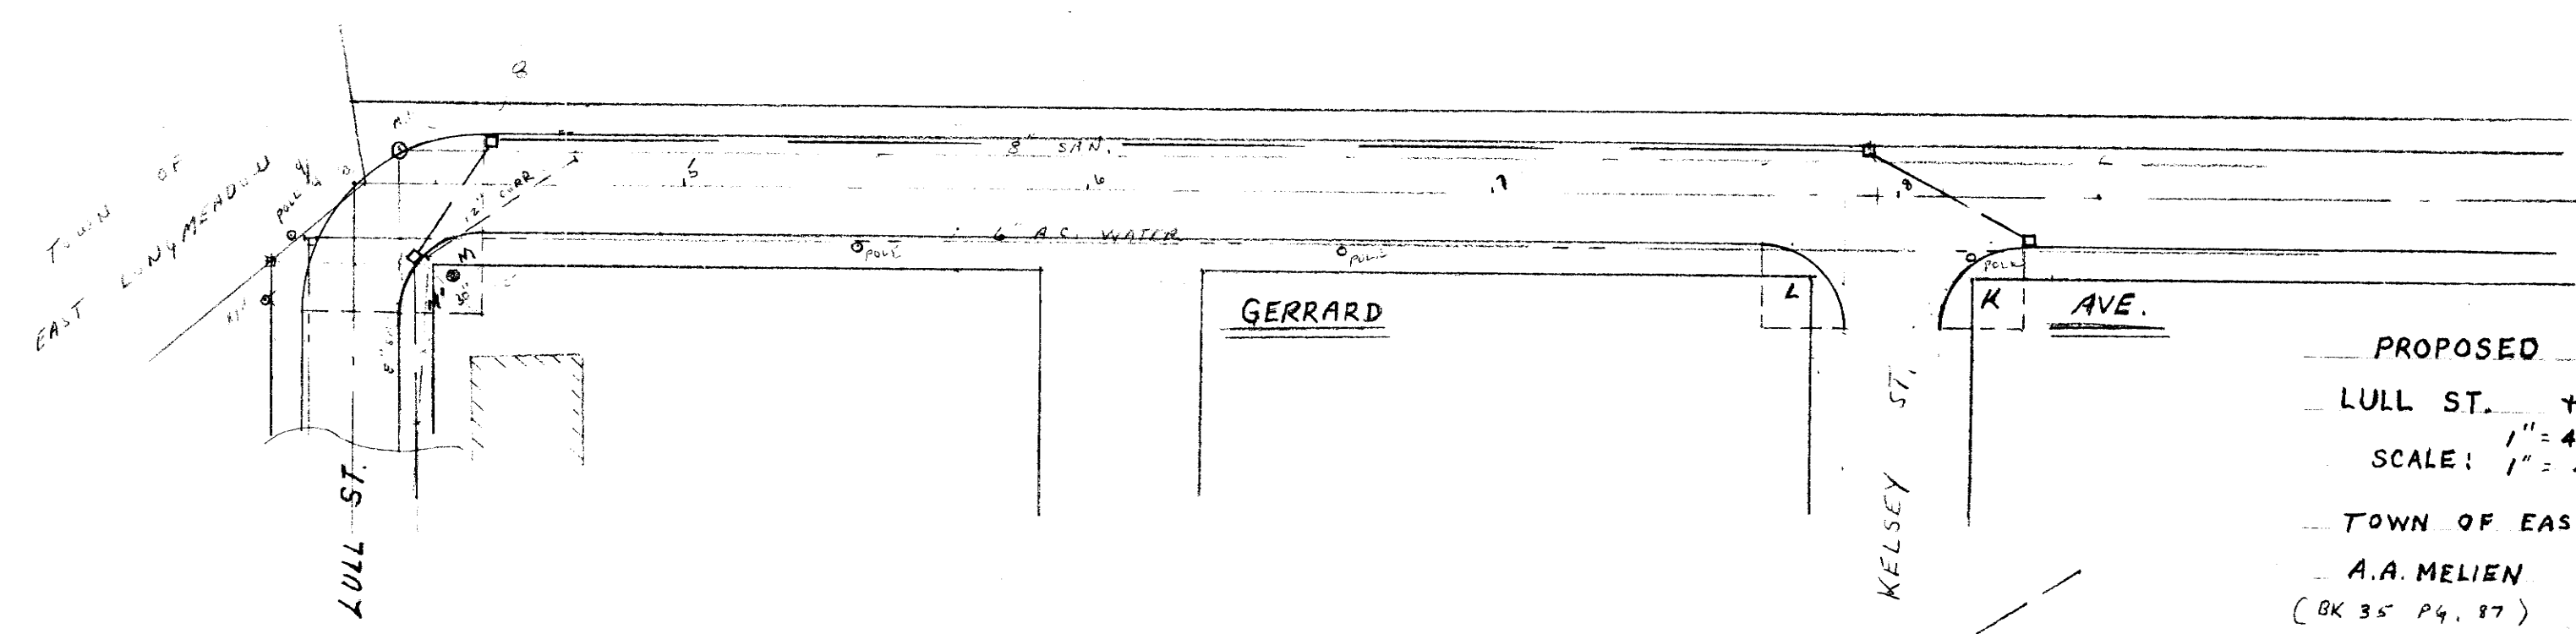


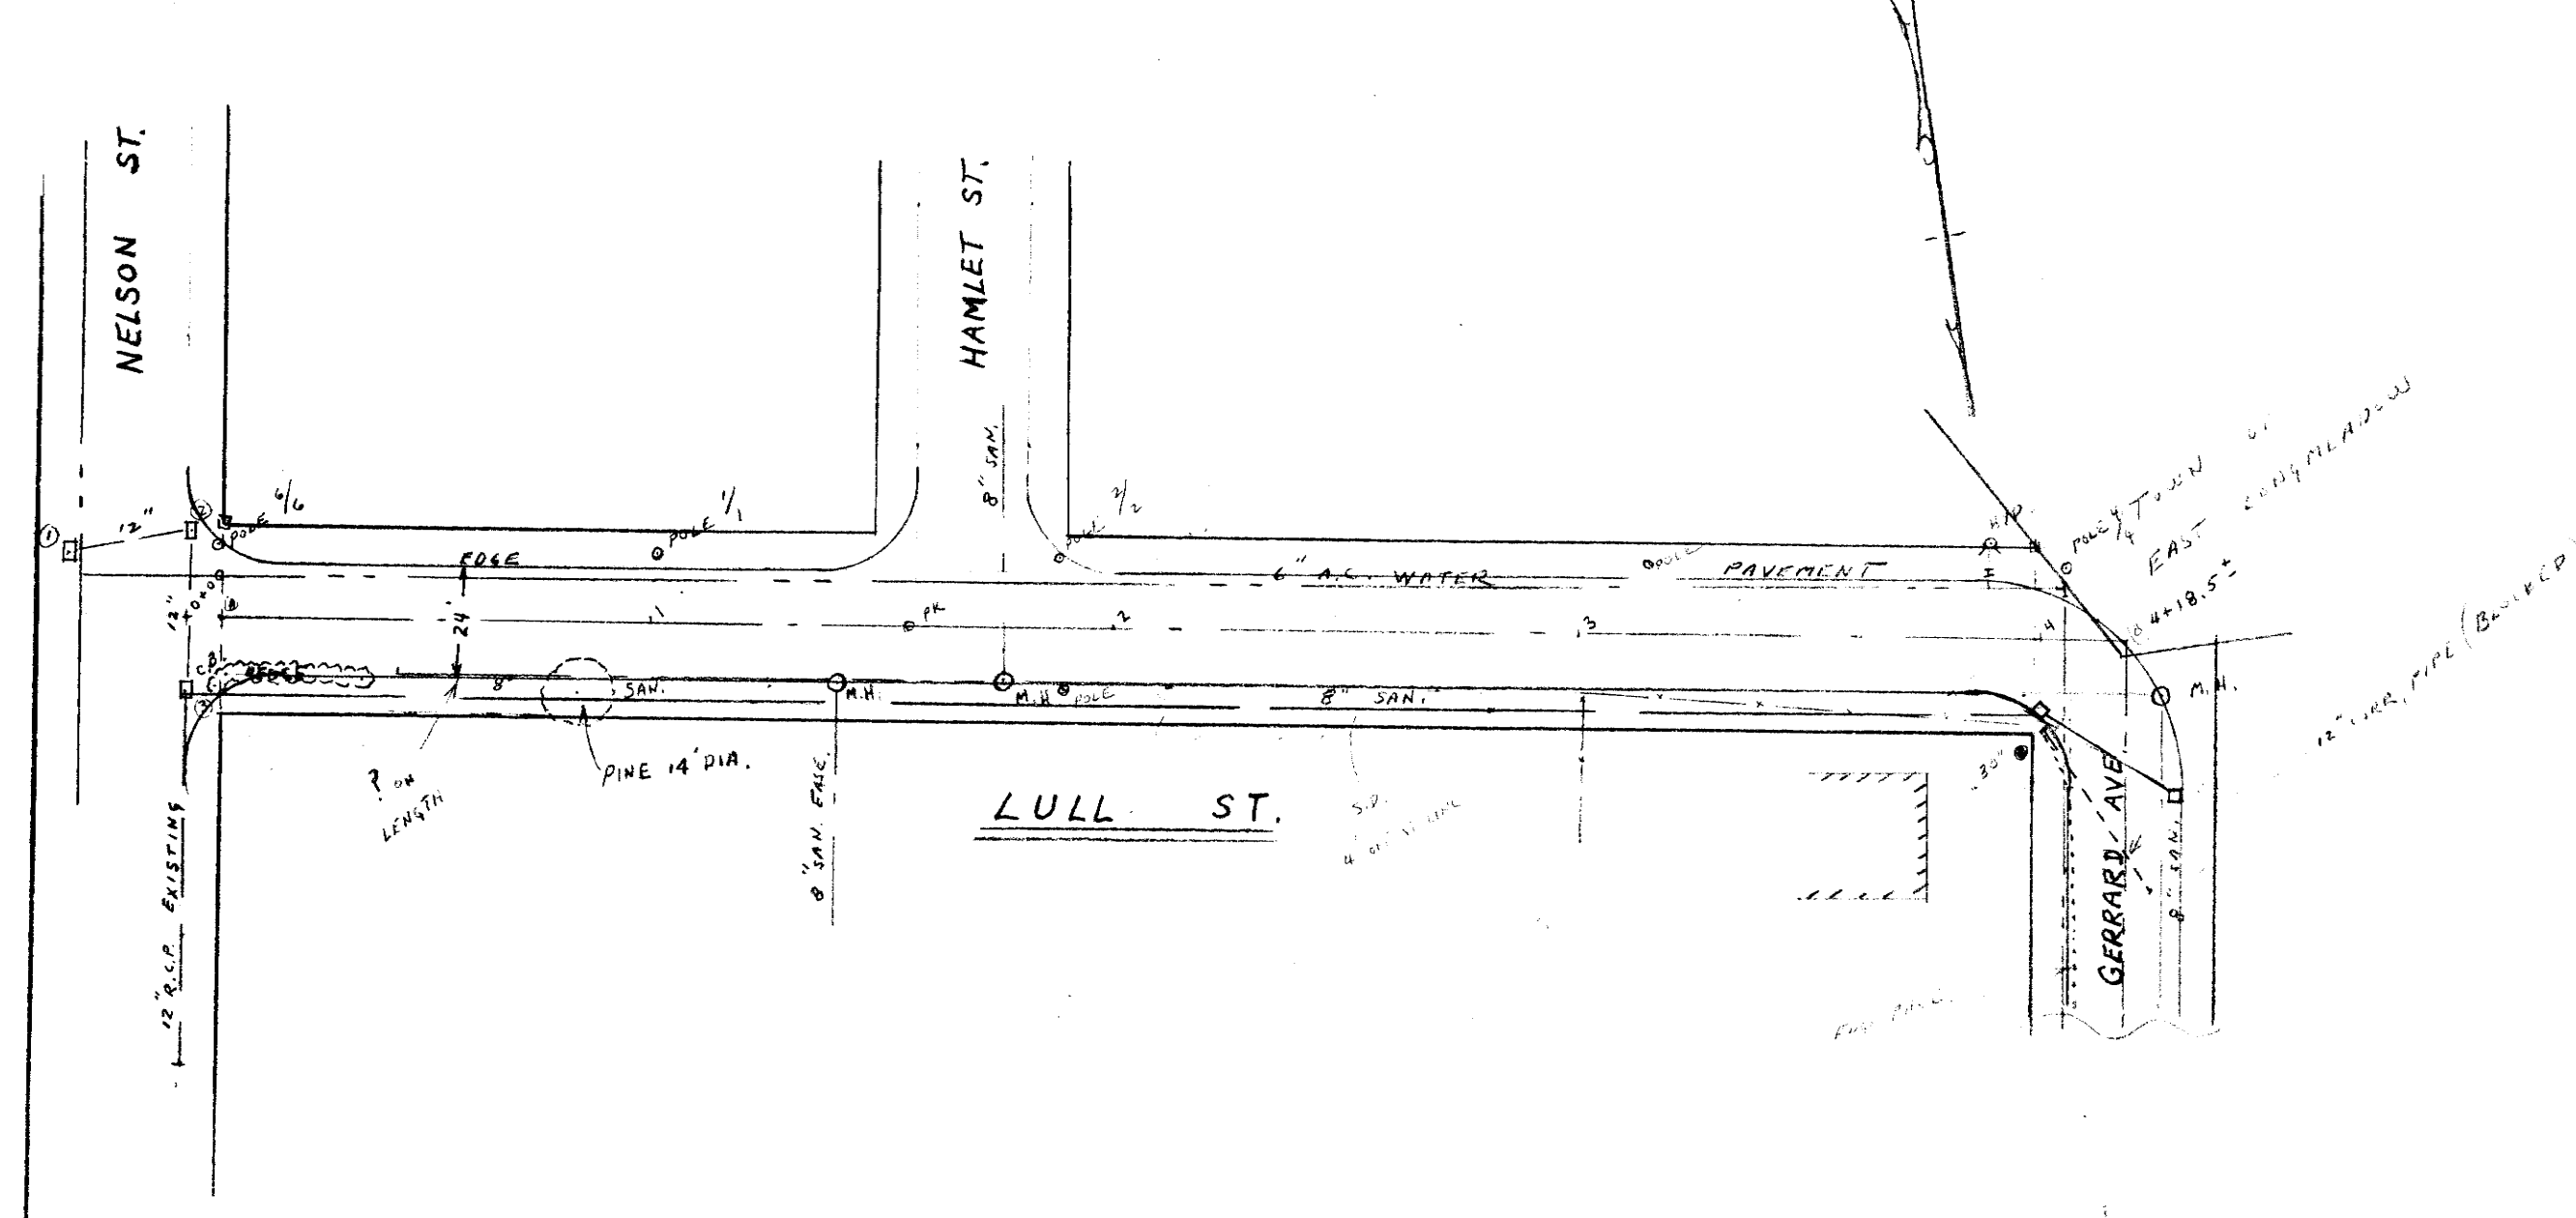

PROPOSED STORM DRAIN FOR
 LULL ST. + GERRARD AVE.
 SCALE: 1" = 40' HOR. 1" = 4' VERT. JUNE 1969
 TOWN OF EAST LONGMEADOW MASS.
 A.A. MELIEN ENGR.
 (BK 35 PG. 87)

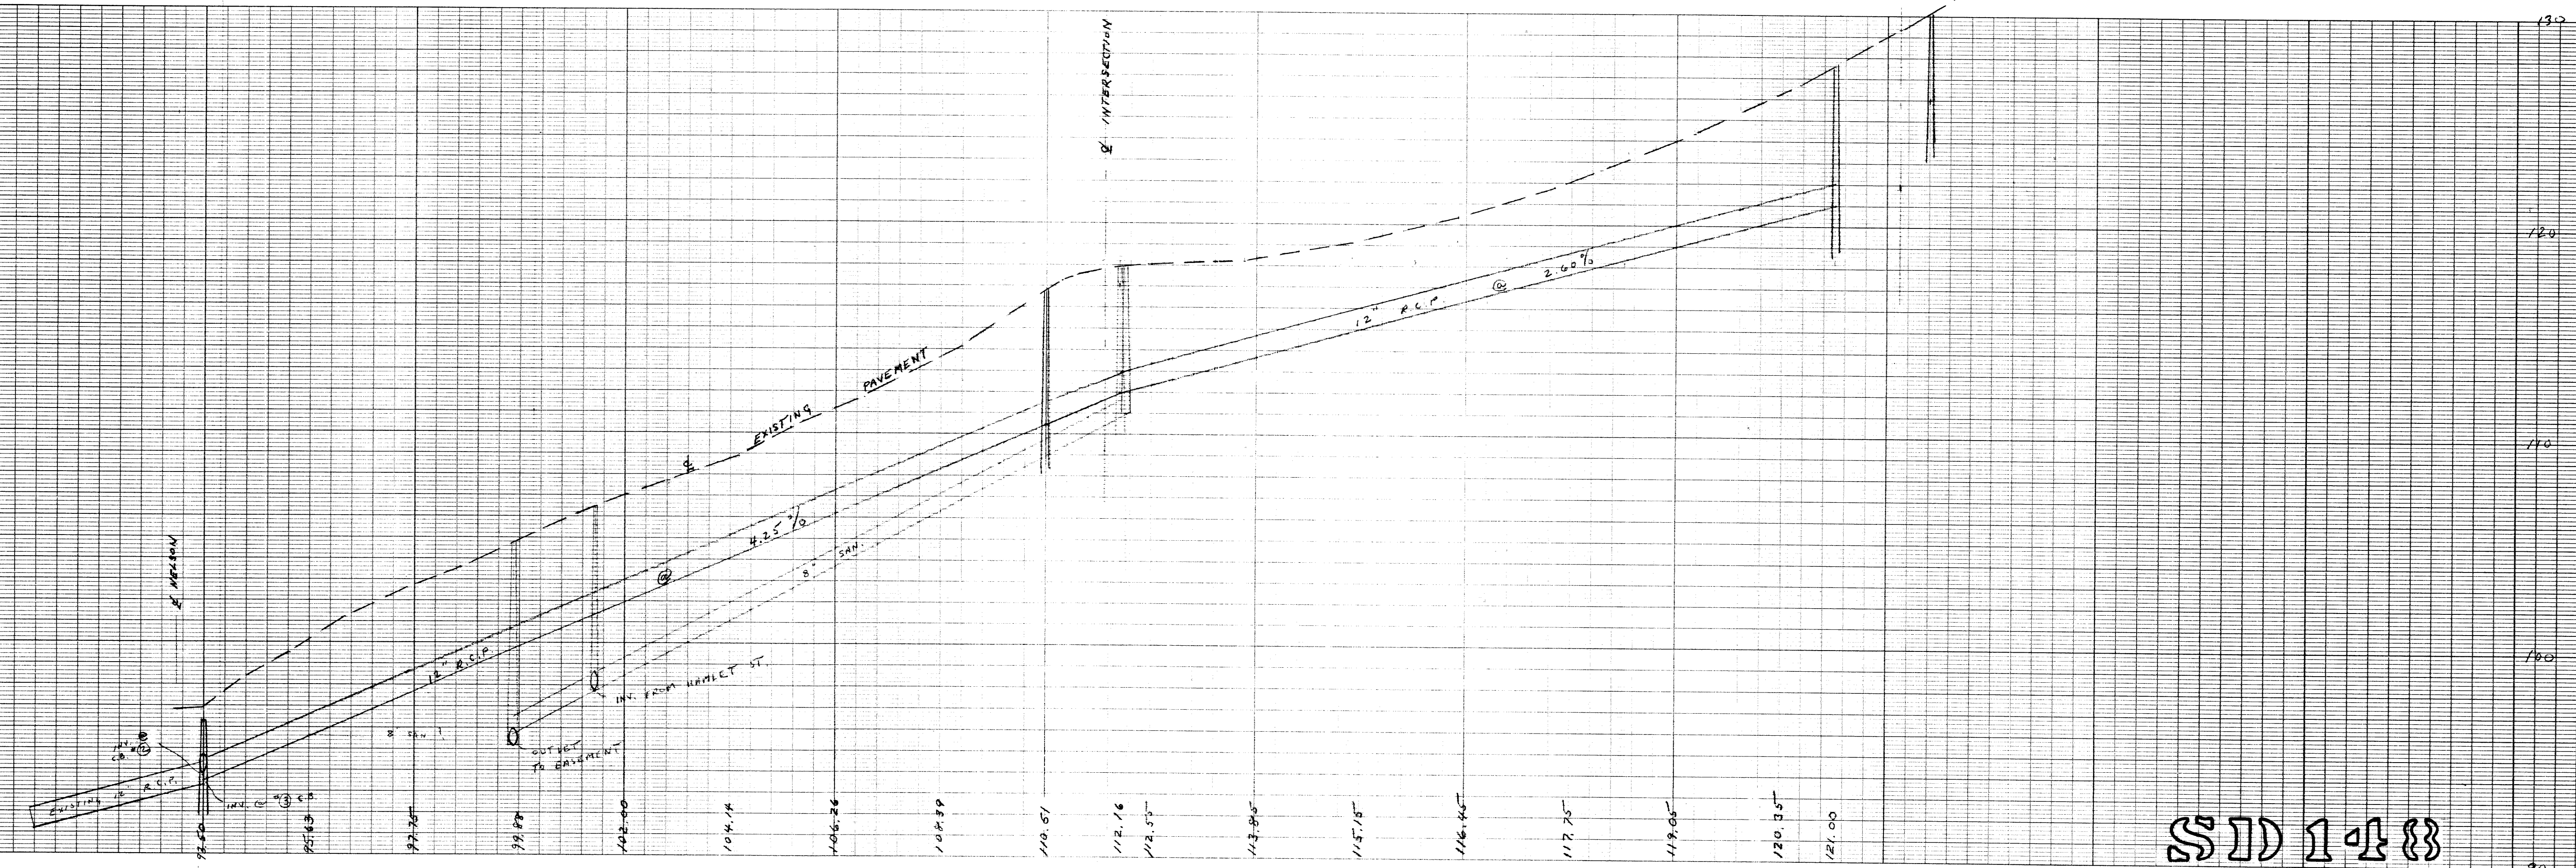

SD 1-1