


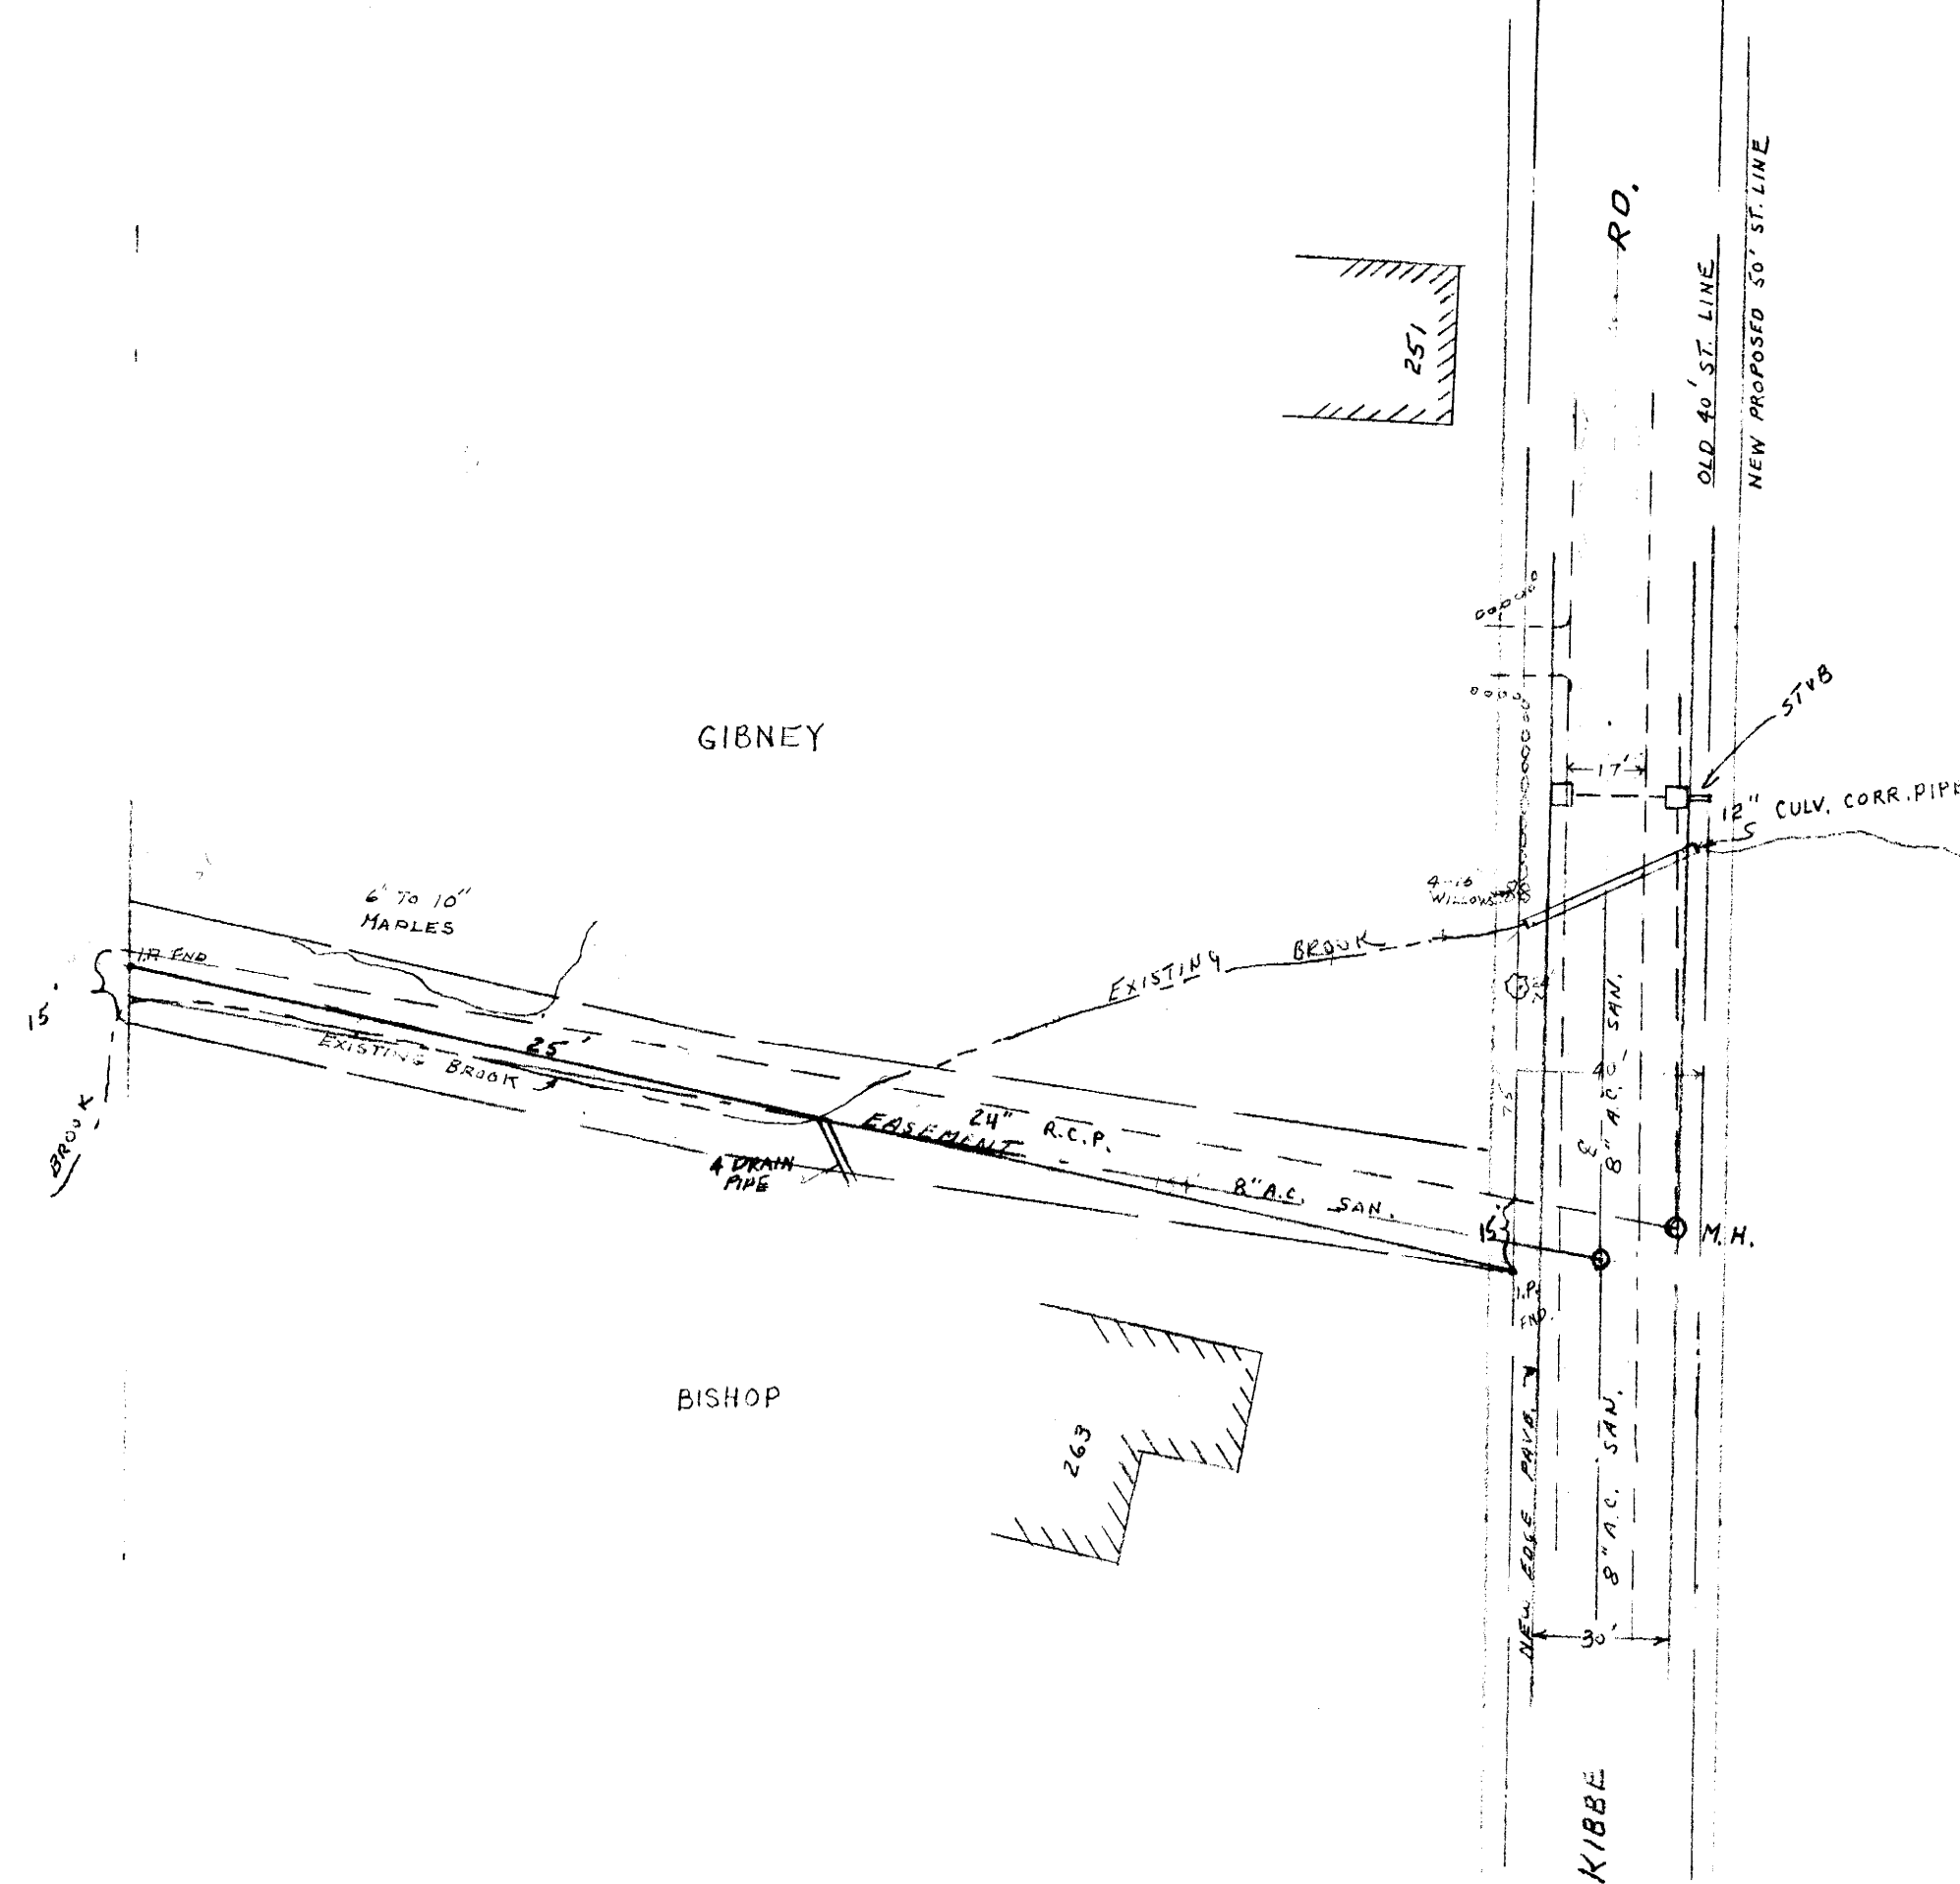

PLAN + PROFILE OF
 24" STORM DRAIN IN 25' EASEMENT
 BETWEEN PROPERTIES OF GIBNEY + BISHOP
 KIBBE ROAD
 SCALES: 1" = 40' HOR. DEC. 1969
 1" = 4' VERT.
 TOWN OF EAST LONGMEADOW MASS.
 A.A. MELIEN ENGR.

