
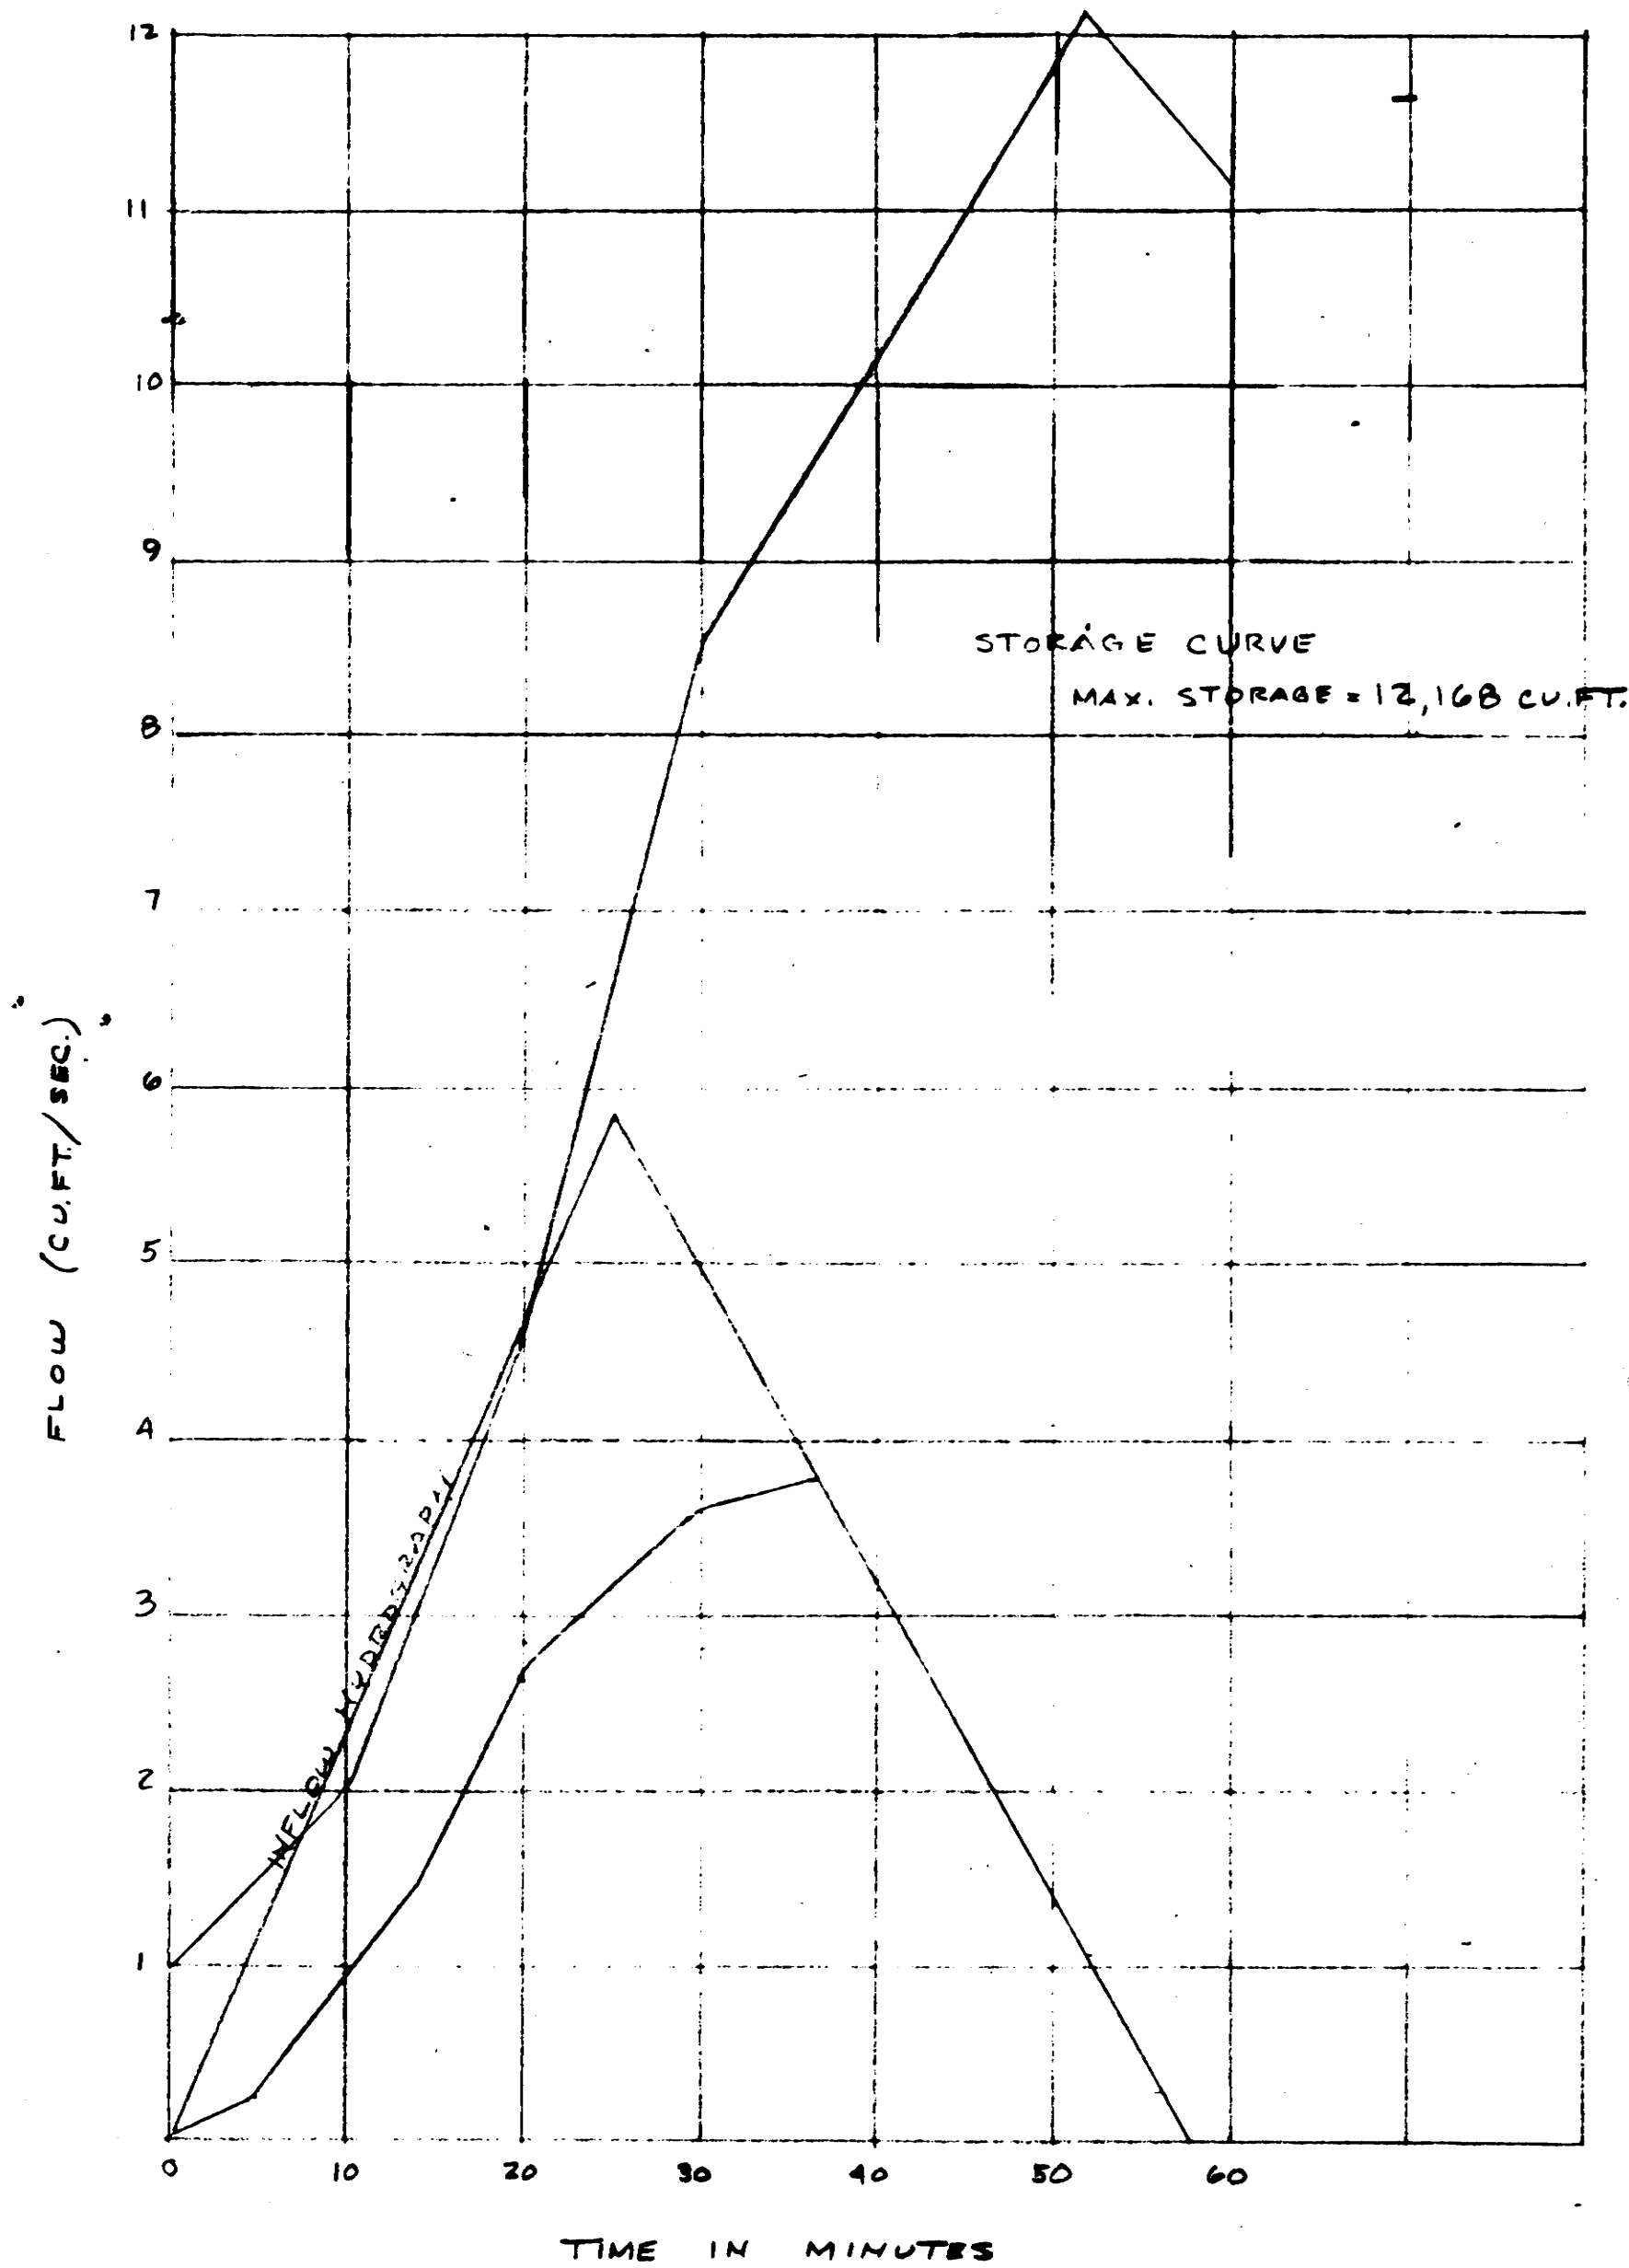


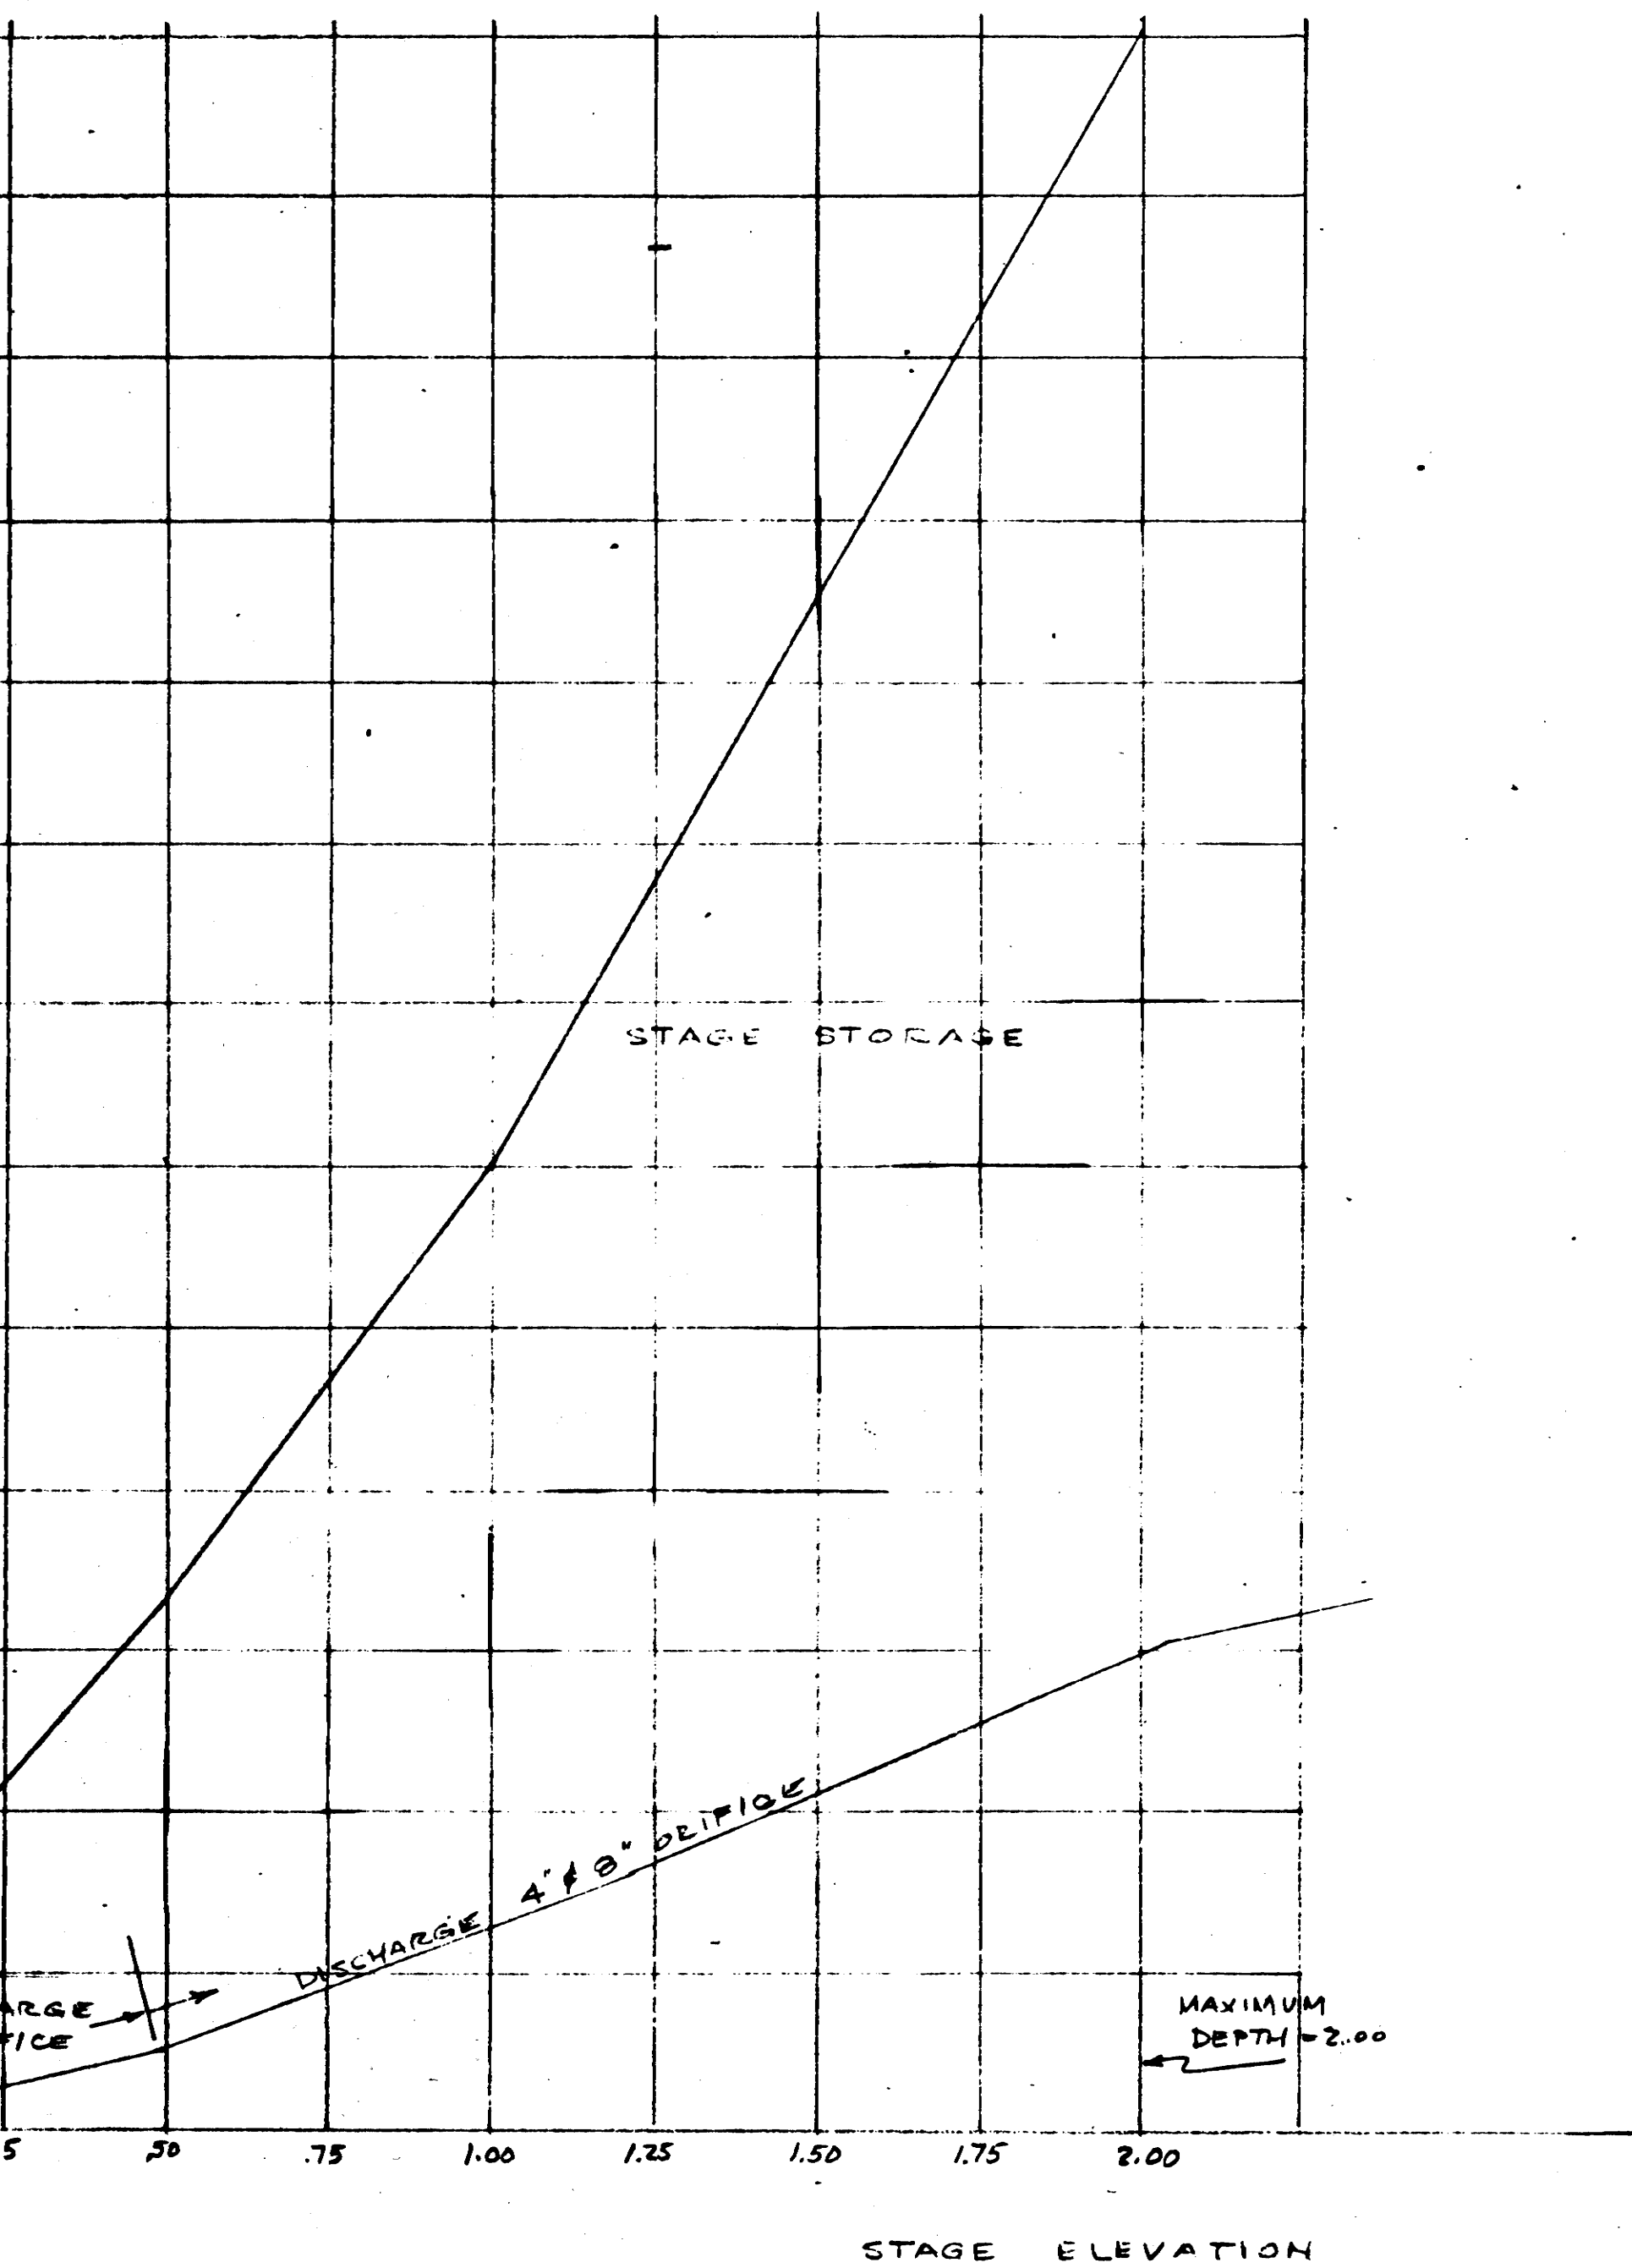

HIGH PINE PARK DEVELOPMENT
EAST LONGMEADOW, MA

RETENTION AREA
FLOOD ROUTING CURVES
25 YEAR STORM
PEAK INFLOW 5.0 CF/S

SMITH & WATSON
ENGINEERING COMPANY, INC.
602 WHITE ST. SPRINGFIELD, MA

S&W