


VINELAND AVE. - CULVERTS (TWO)

MULTI-PLATE PIPE-ARCH (1/2 GAUGE)
 2 - 3" x 1" ASPHALT COATED (TO CONFORM WITH MASS. D.P.W.
 SPEC. FOR ARCH-PIPE STRUCTURE)

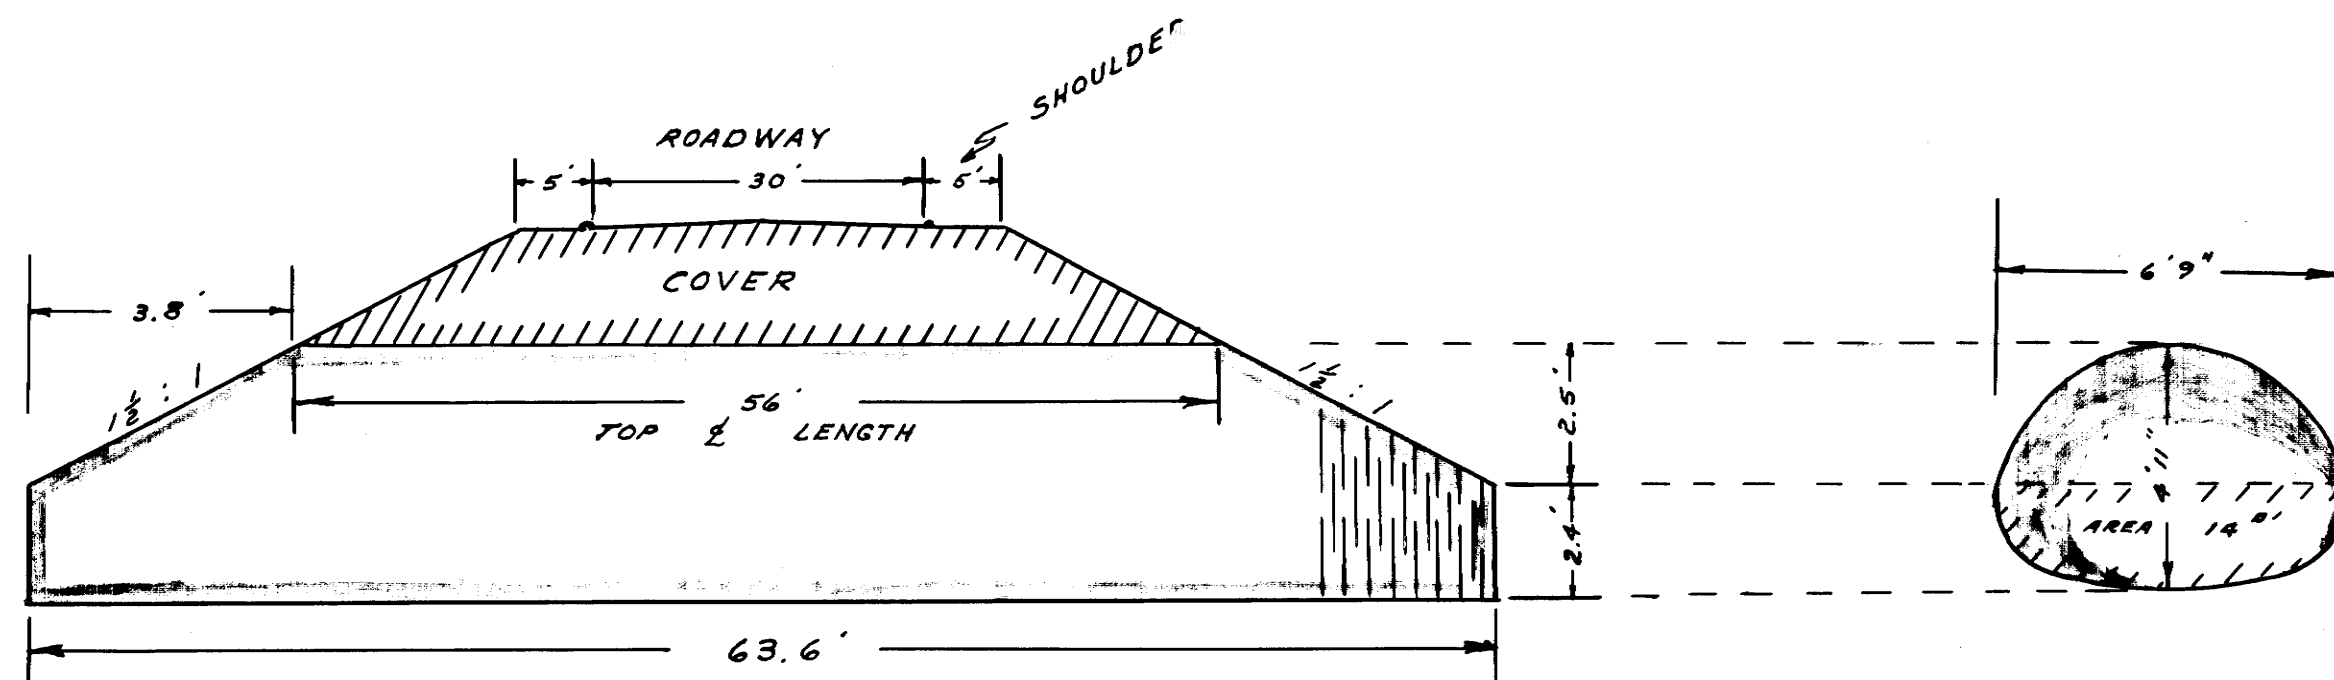

SPAN	RISE	PI	BEVEL
6' 9"	4' 11"	72	1 1/2 : 1

" SKETCH ONLY "

TOWN OF EAST LONGMEADOW, MASS.
 VINELAND AVE. - CULVERTS
 A.A. MELIEN TOWN ENG'R. NOV. 1973

SD 189