

THE COMMONWEALTH OF MASSACHUSETTS
DEPARTMENT OF PUBLIC WORKS

TOWN OF EAST LONGMEADOW

Plan of Proposed Culvert Extension and Drainage Outlet
ABOUT STA. 73+30 ON THE 1904 STATE HIGHWAY LAYOUT

SCALE: 40 FEET TO THE INCH


FEBRUARY 2, 1937.

M. H. Lellano.
CHIEF ENGINEER

Hampden County Registry of Deeds
MAR 7 1938

RECEIVED FOR RECORD,
10 30 a.m.

Plans 16 Page 121

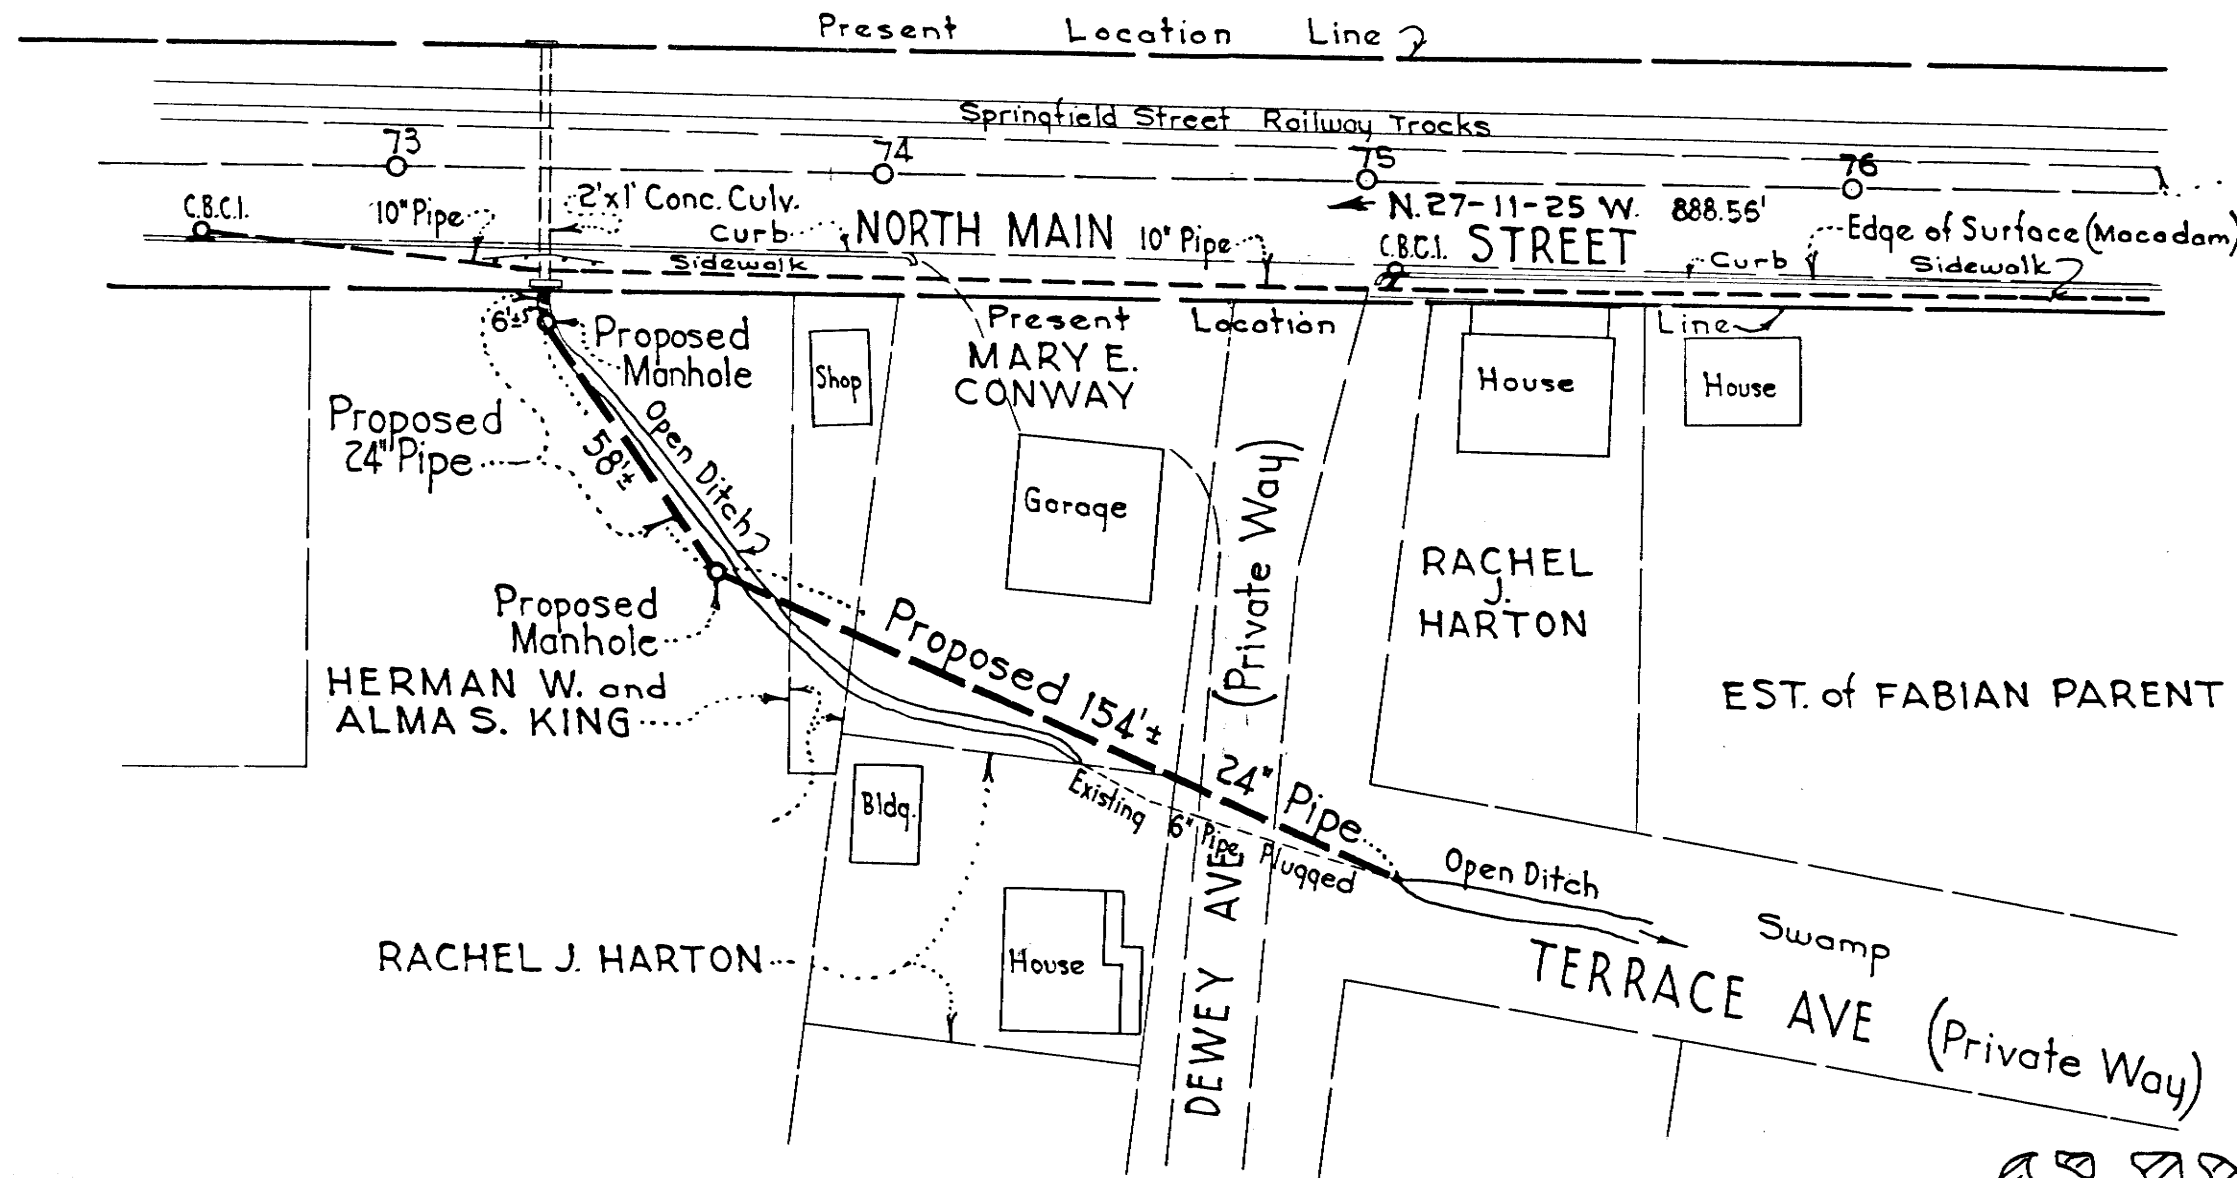

511111